

01.05 - CROSS-SECTIONS STA. 1000+00 - 1080+00



INDEX OF DRAWINGS

[illegible]

THE DESIGN APPEARS TO CONFORM TO APPLICABLE CRITERIA. APPROVAL IS NOT TO BE CONSTRUED TO MEAN THAT ALL ASPECTS OF THE DESIGN HAVE BEEN PERSONALLY CHECKED BY THE UNDERSIGNED.



TRANSPORTATION PRINCIPAL ENGINEER

[illegible]

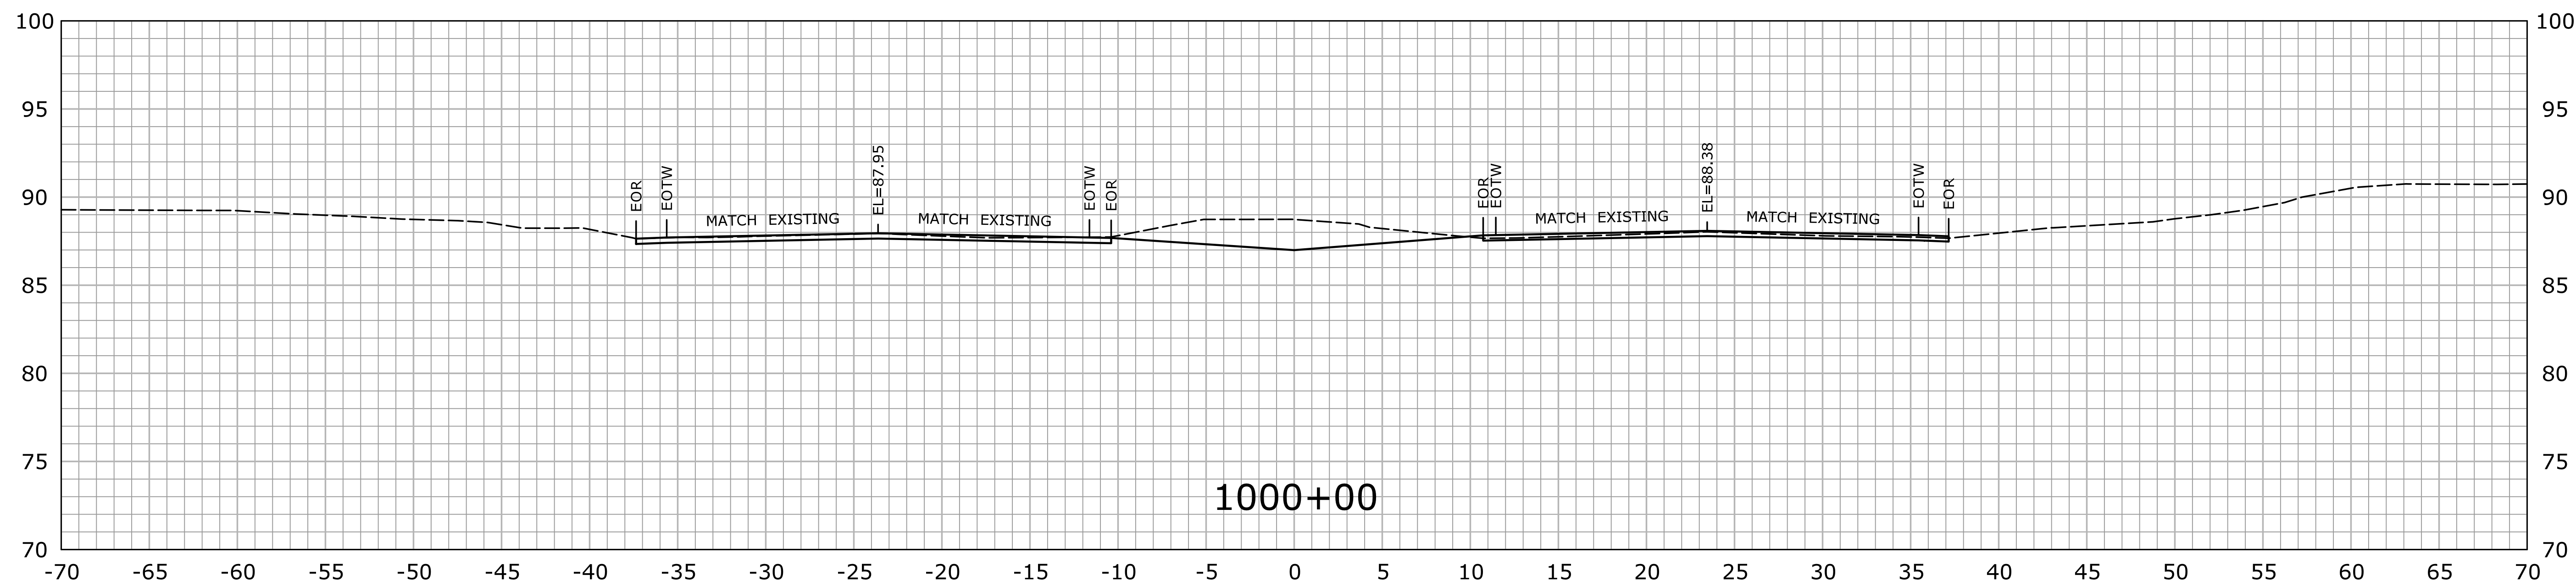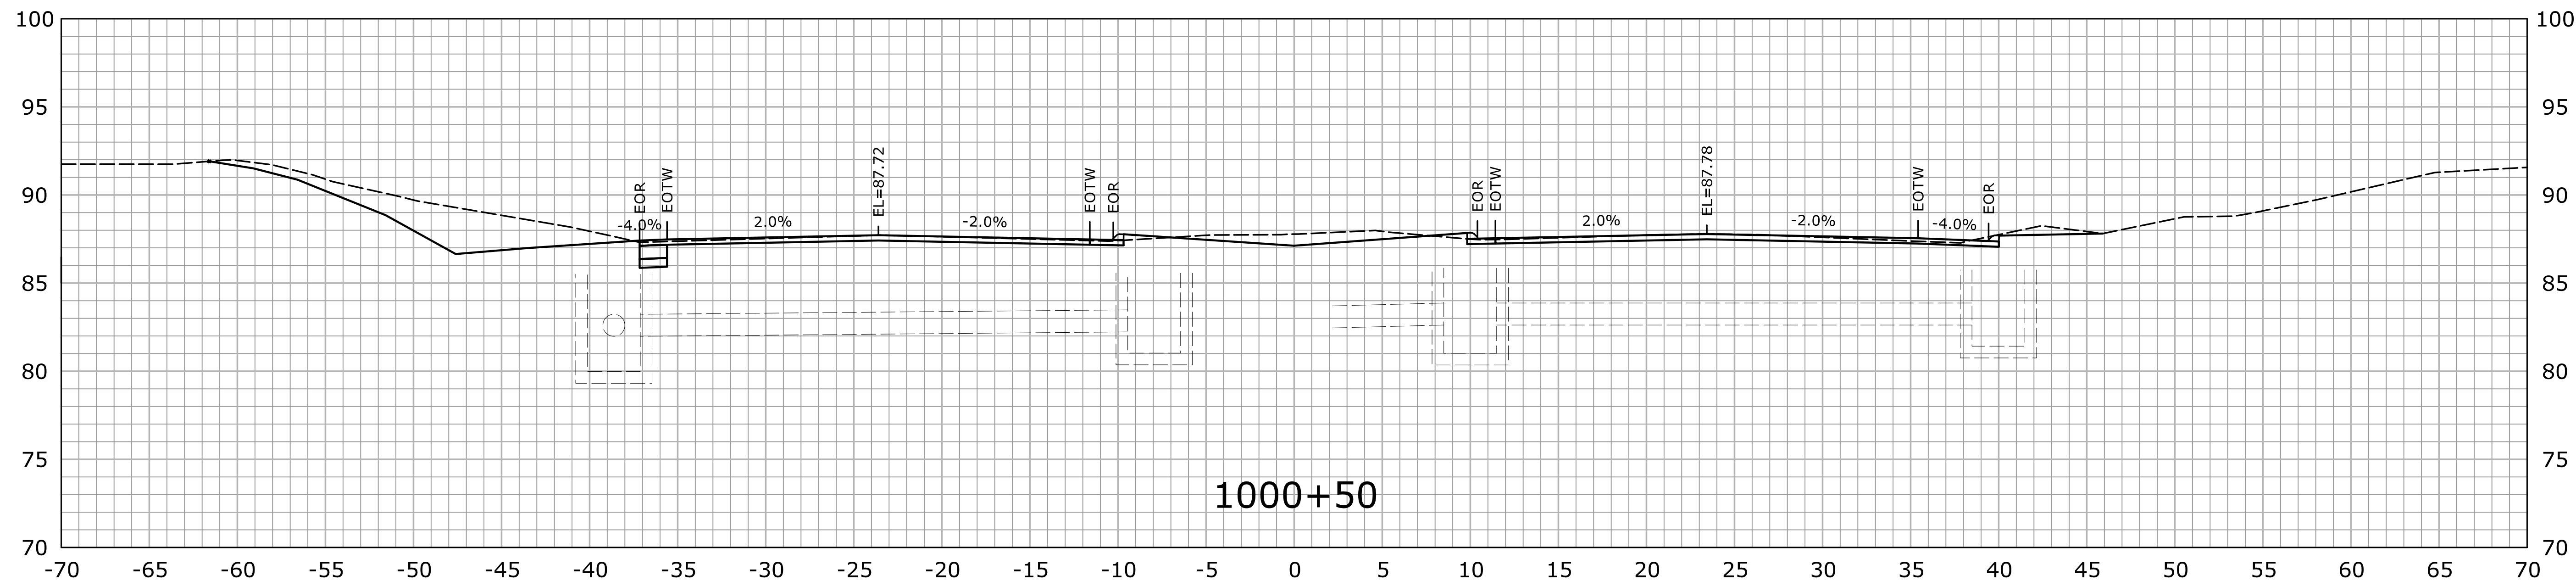



STA.1000+00 TO STA.1000+50



REV.		DATE	REVISION DESCRIPTION	SHEET NO.	Plotted Date: 7/26/2016	DESIGNER/DRAFTER: HAR	CHECKED BY: MSC	SCALE IN FEET 0 5 10 SCALE 1" = 5'		STATE OF CONNECTICUT DEPARTMENT OF TRANSPORTATION Filename: ...\\HW_MSH_0158_0211_XSC-01.dgn		SIGNATURE/ BLOCK: OFFICE OF ENGINEERING APPROVED BY: <i>Will Butts</i> DATE:	PROJECT TITLE: ROUTE 15 SAFETY IMPROVEMENTS, RESURFACING, ENHANCEMENTS, AND BRIDGE IMPROVEMENTS	TOWN: WESTPORT FAIRFIELD DRAWING TITLE: CROSS SECTIONS	PROJECT NO. 158-211 DRAWING NO. XSC-001 SHEET NO. 01.05.02
------	--	------	----------------------	-----------	-------------------------	--------------------------	--------------------	--	--	--	--	---	--	--	---

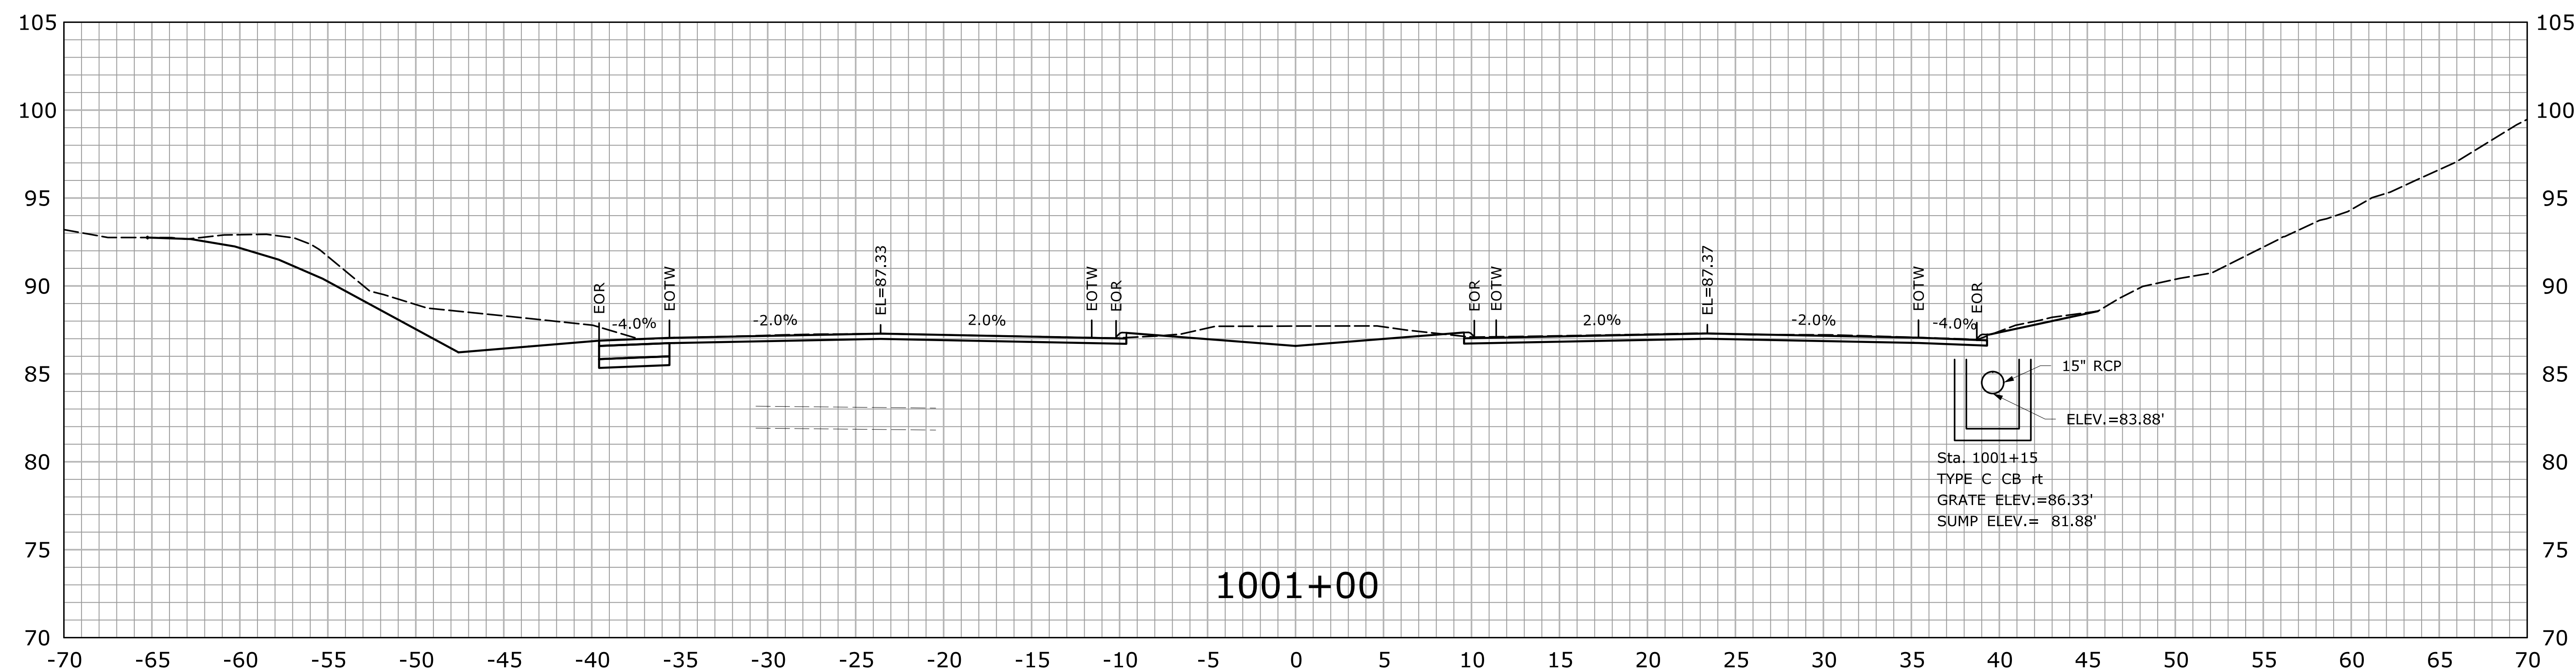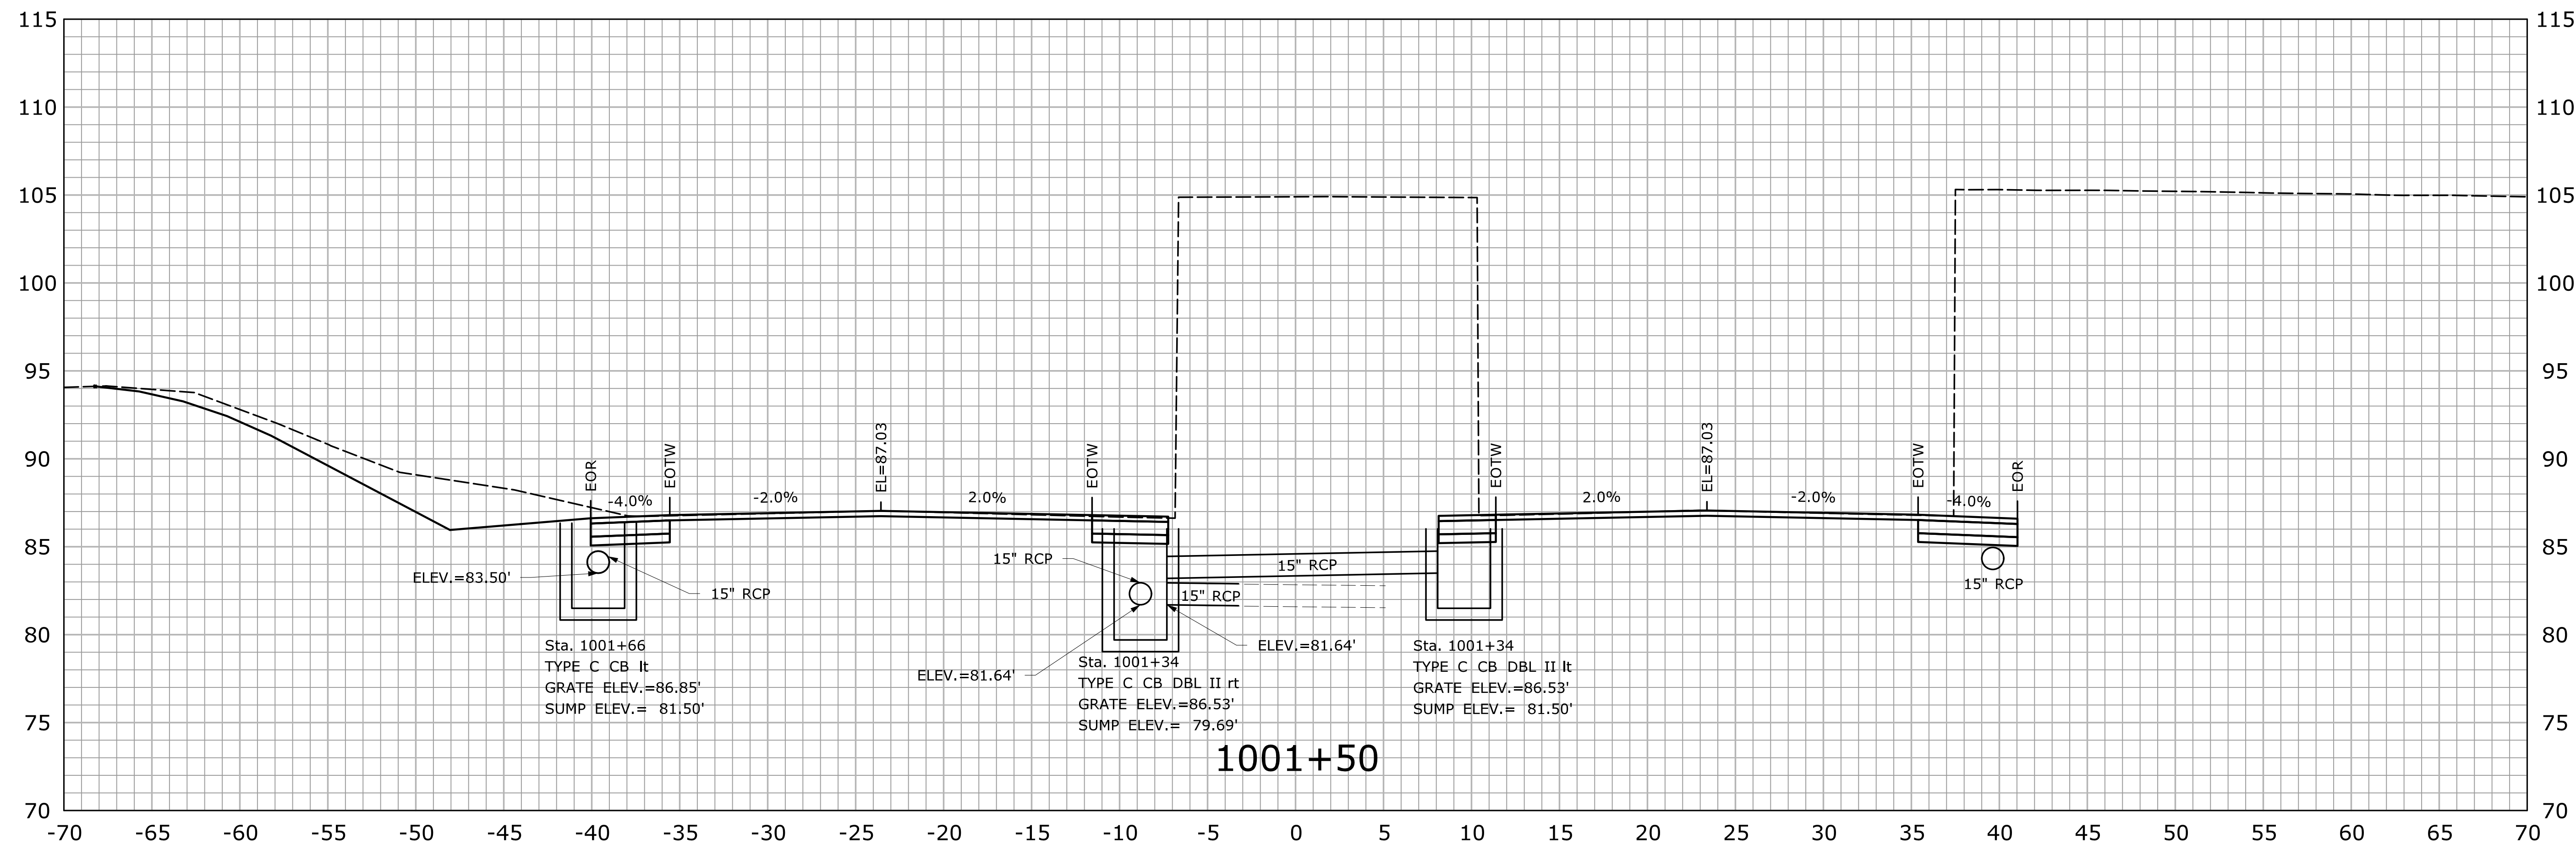

STA.1001+00 TO STA.1001+50




	</
--	--	----

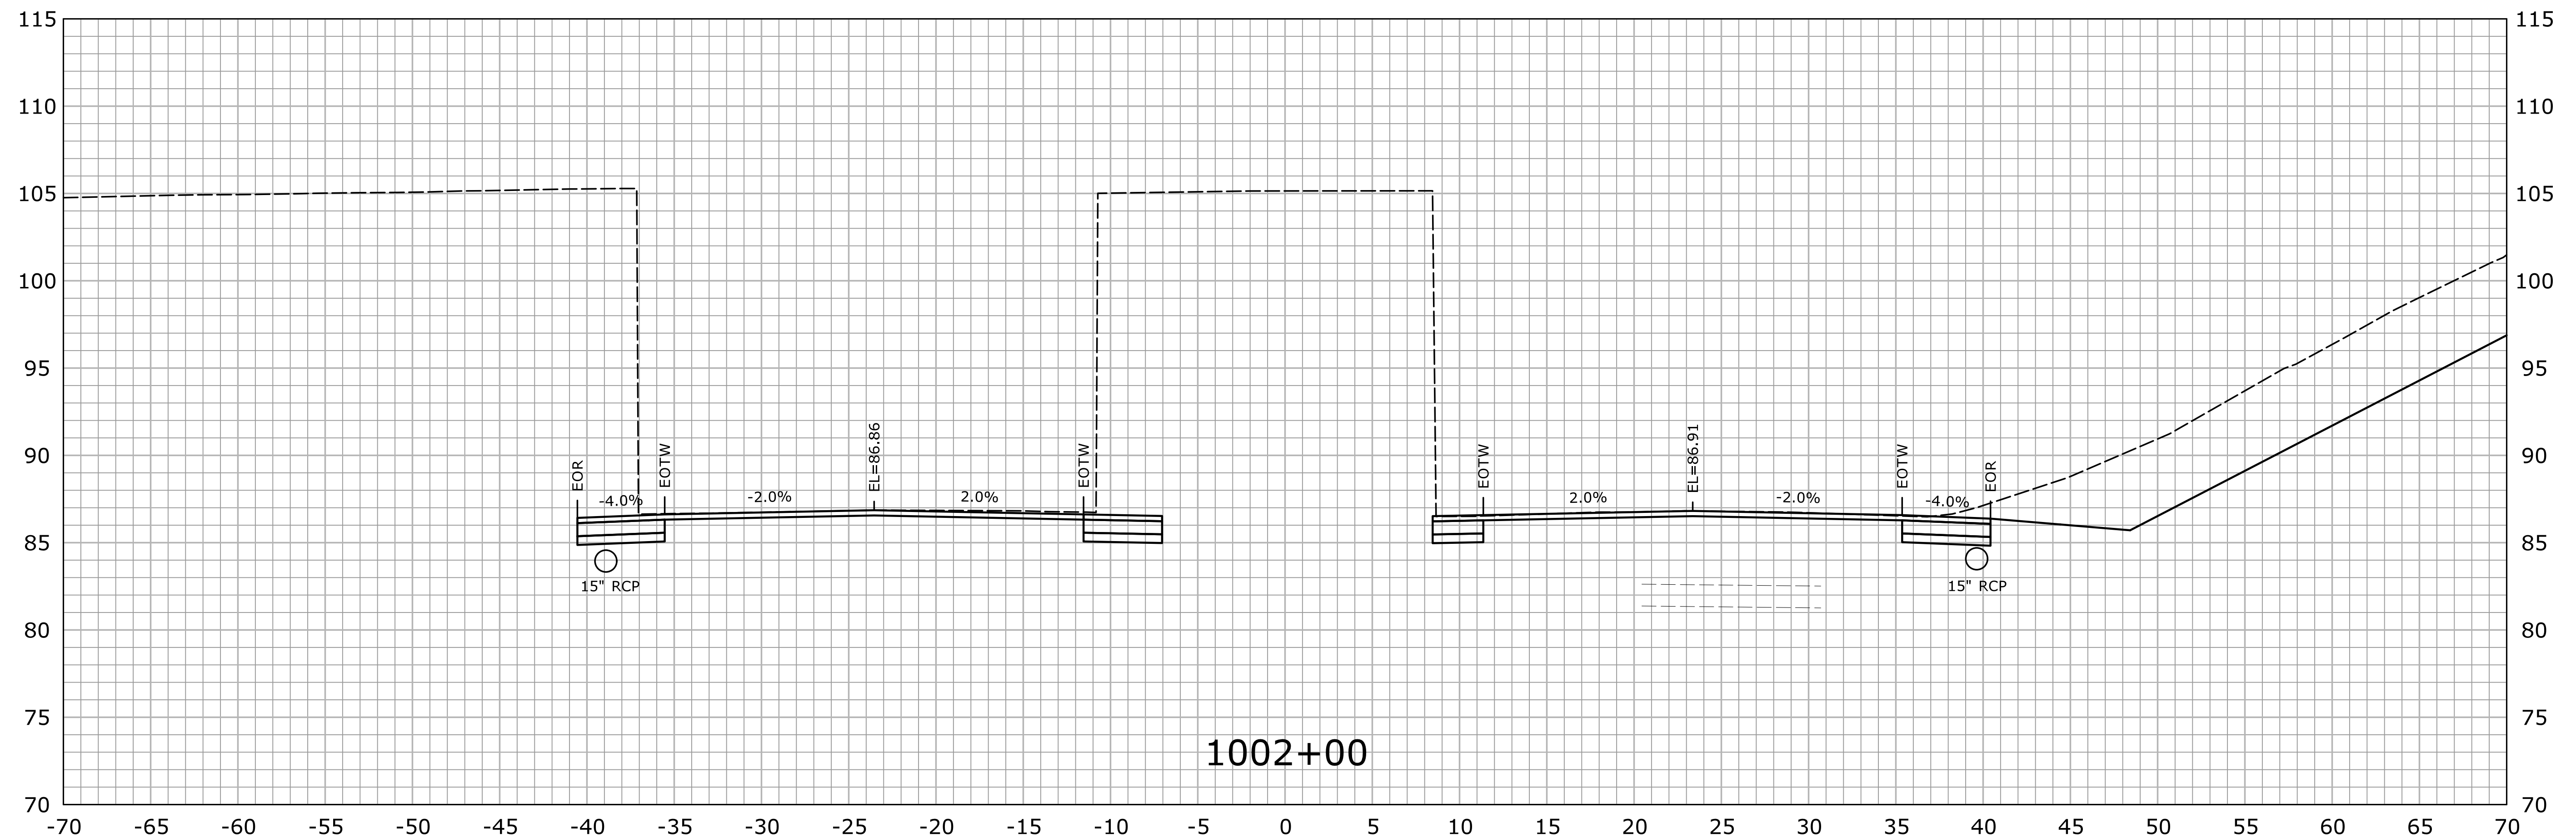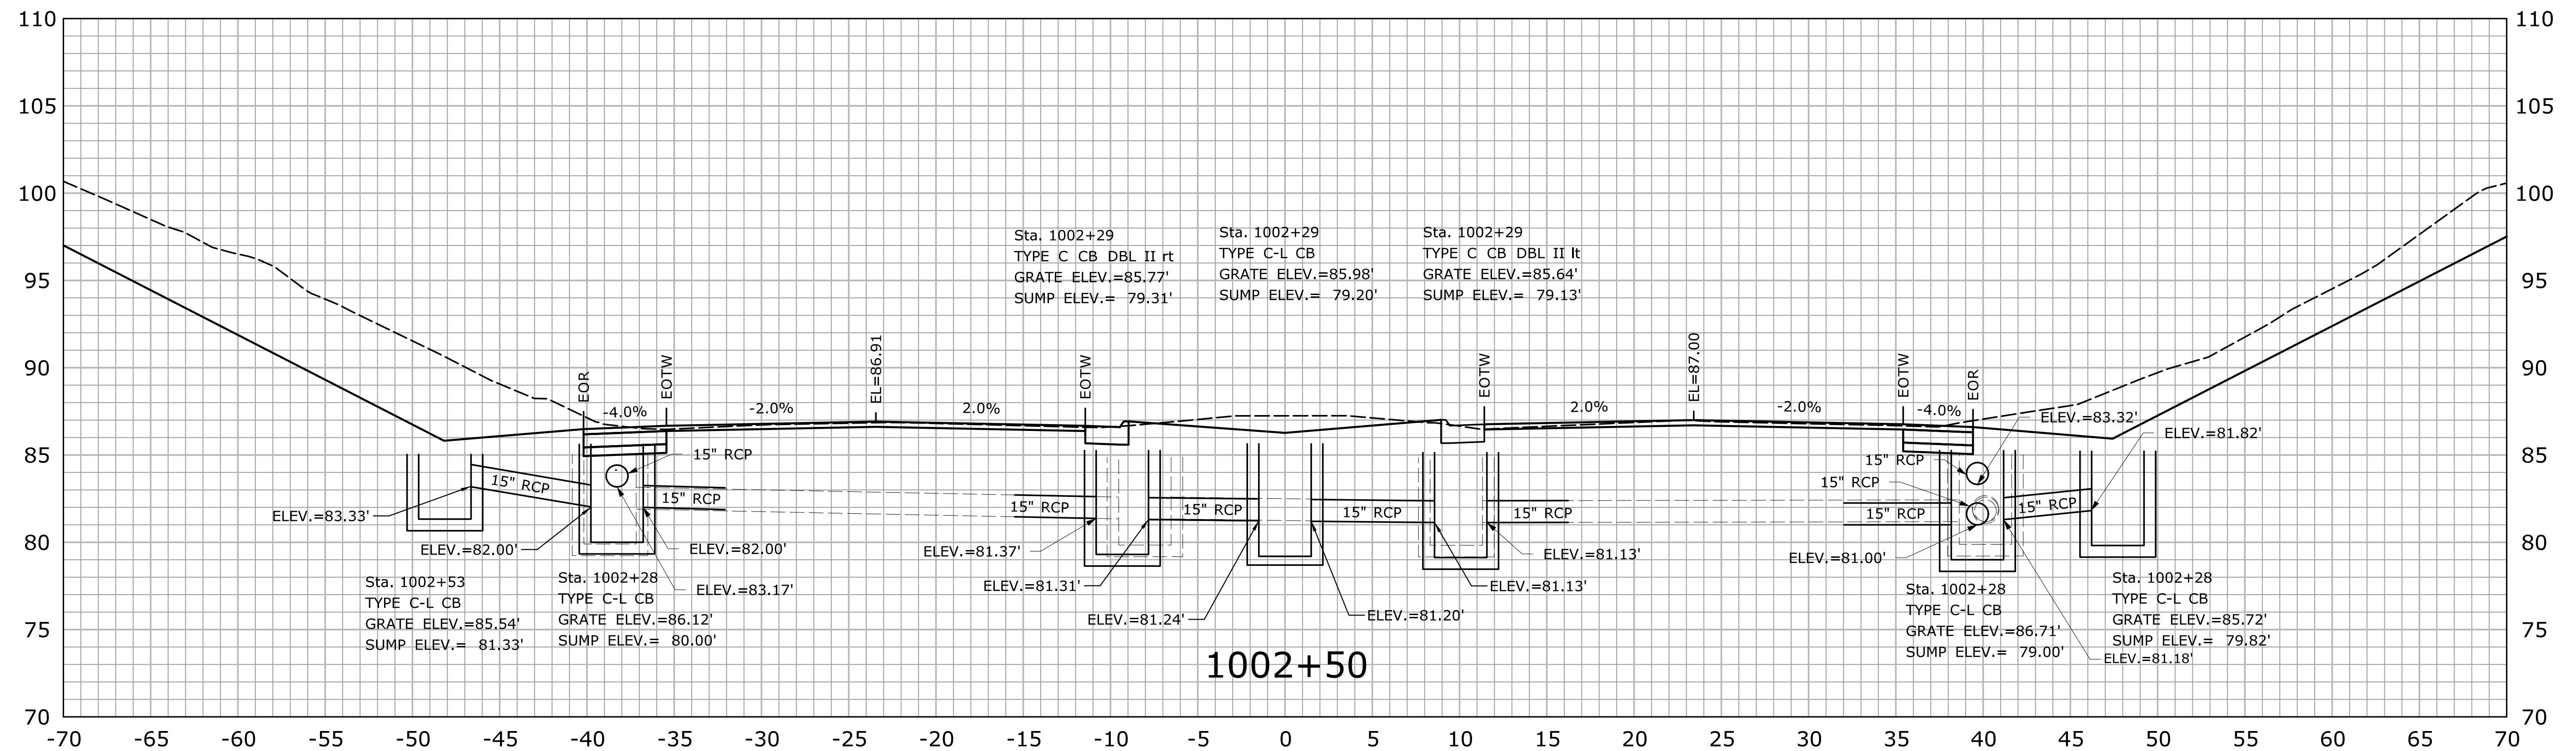

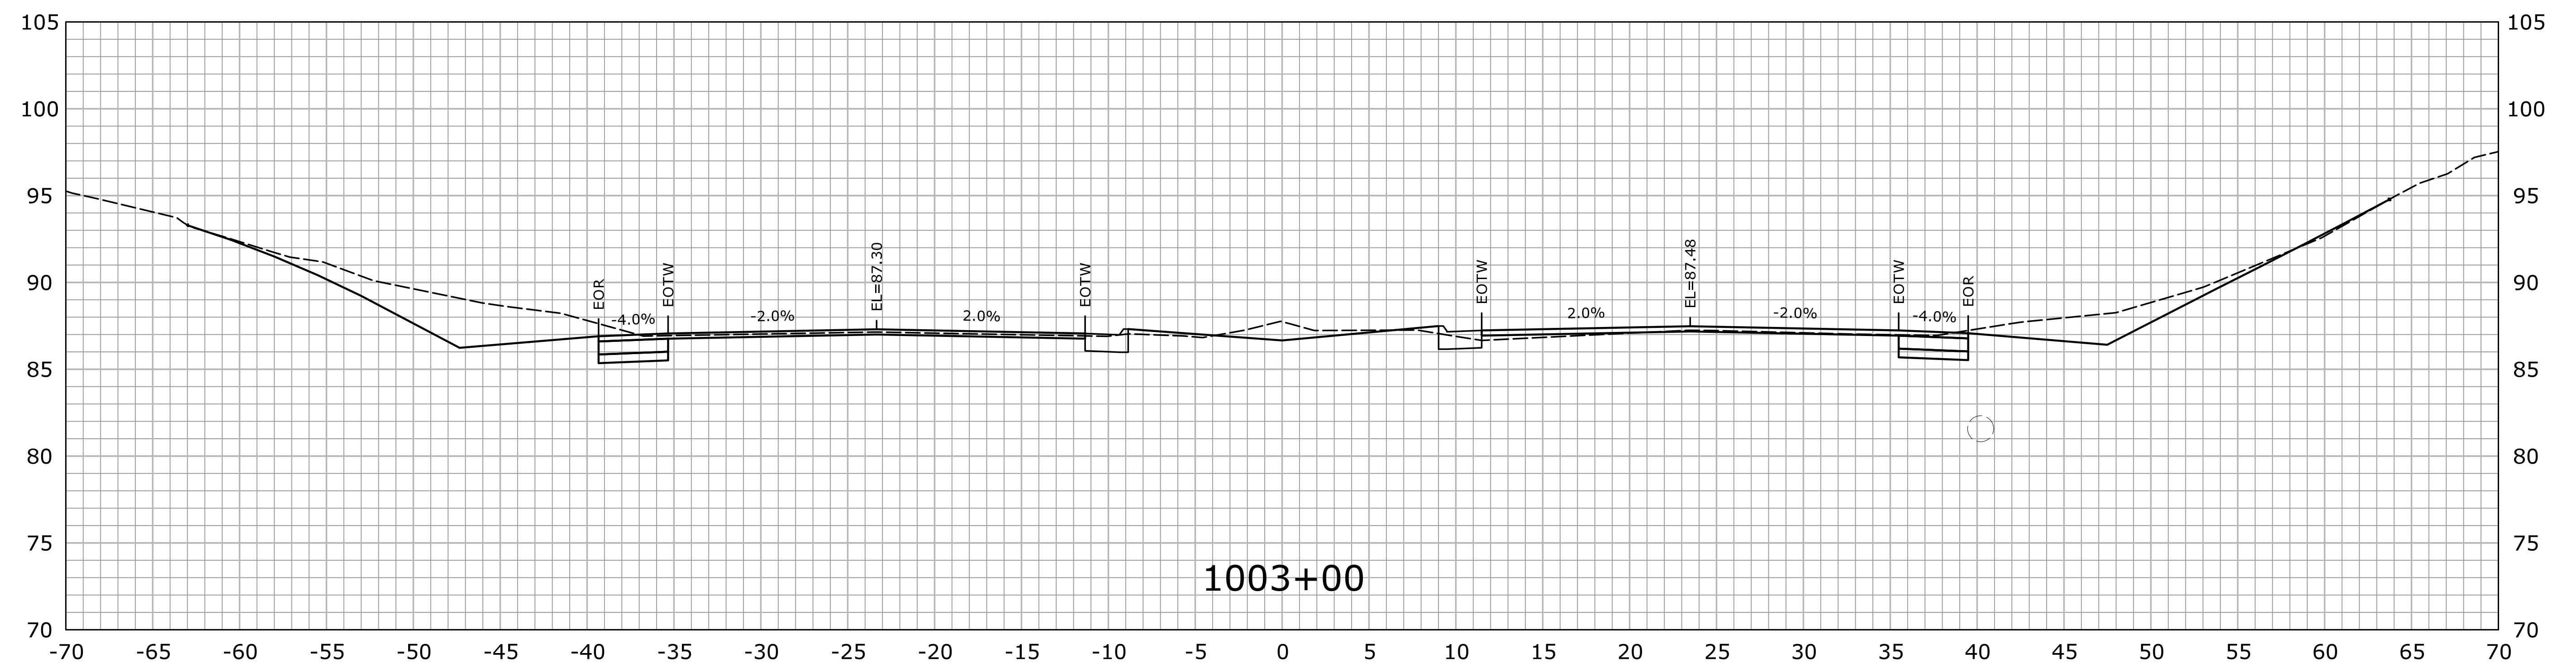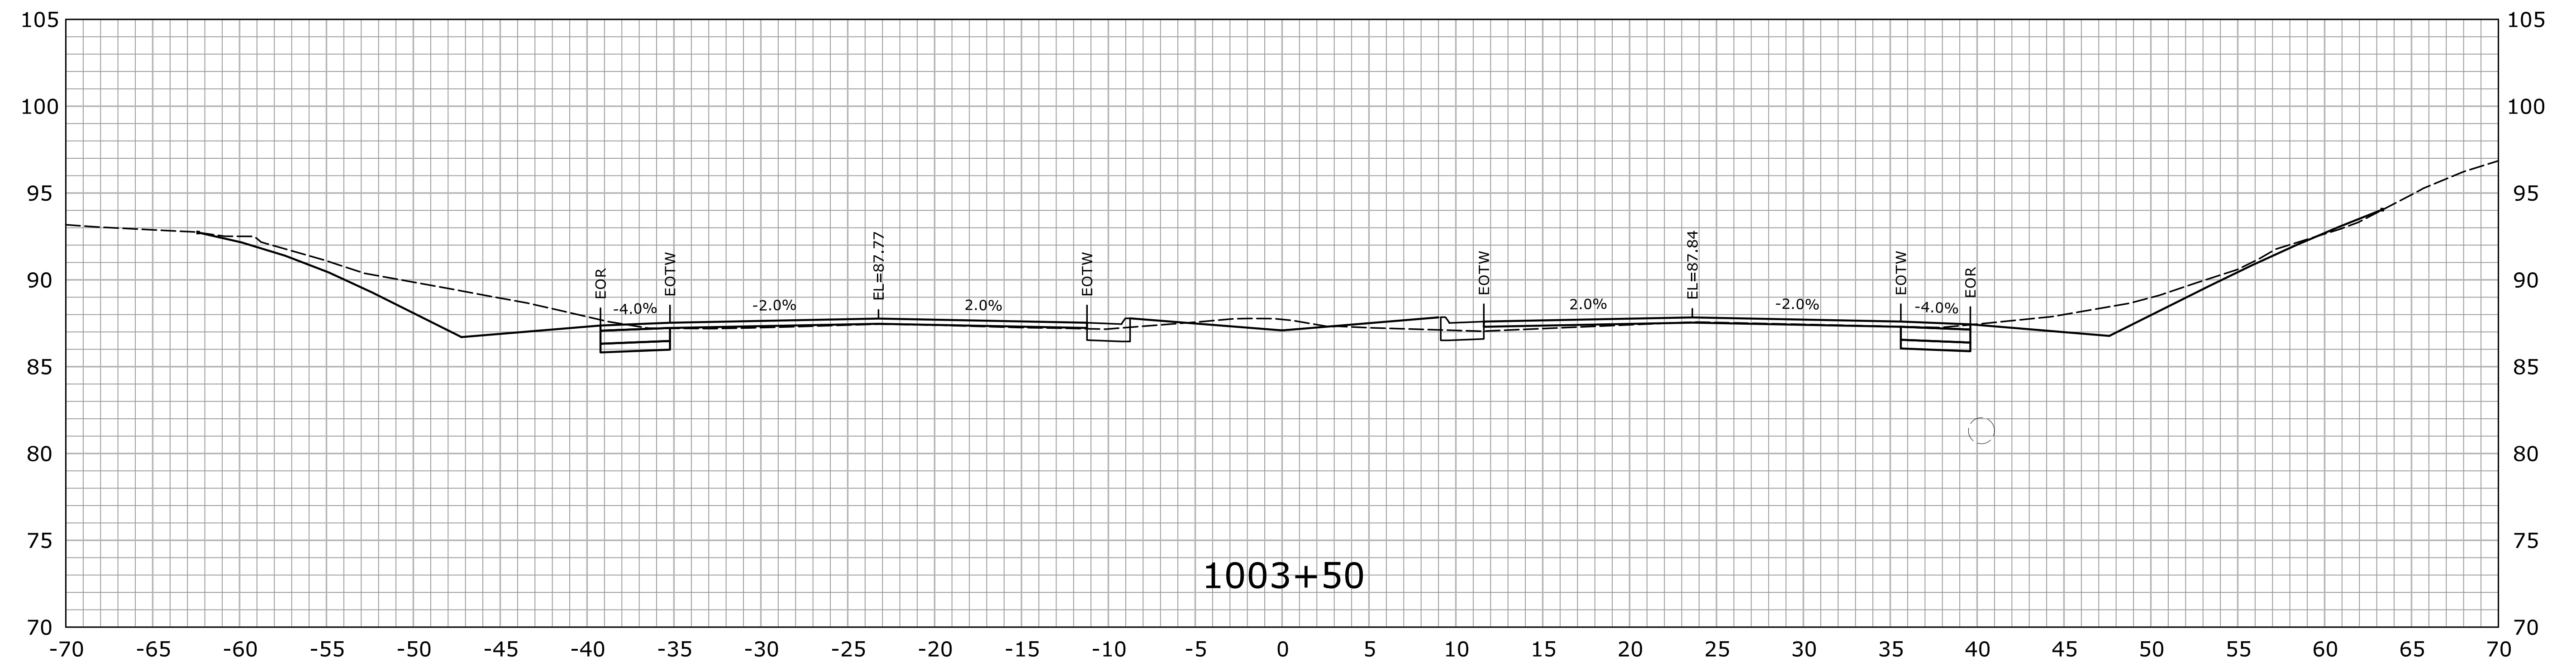

SIA.I003+00	10	SIA.I003+50



					<p>THE INFORMATION, INCLUDING ESTIMATED QUANTITIES OF WORK, SHOWN ON THESE SHEETS IS BASED ON LIMITED INVESTIGATIONS BY THE STATE AND IS IN NO WAY WARRANTED TO INDICATE THE CONDITIONS OF ACTUAL QUANTITIES OF WORK WHICH WILL BE REQUIRED.</p>	<p>DESIGNER/DRAFTER: HAR</p> <p>CHECKED BY: MSC</p> <p>SCALE IN FEET</p> <p>SCALE 1" = 5'</p>	<p>STATE OF CONNECTICUT DEPARTMENT OF TRANSPORTATION</p> <p>Filename: ...\\HW-MSH-0158-0211-XSC-01.dgn</p>	<p>SIGNATURE/ BLOCK:</p> <p>OFFICE OF ENGINEERING</p> <p>APPROVED BY: <i>W. B. Burt</i> DATE:</p>	<p>PROJECT TITLE:</p> <p>ROUTE 15 SAFETY IMPROVEMENTS, RESURFACING, ENHANCEMENTS, AND BRIDGE IMPROVEMENTS</p>	<p>TOWN:</p> <p>WESTPORT FAIRFIELD</p> <p>DRAWING TITLE:</p> <p>CROSS SECTIONS</p>	<p>PROJECT NO. 158-211</p> <p>DRAWING NO. XSC-004</p> <p>SHEET NO. 01.05.05</p>
REV.	DATE	REVISION DESCRIPTION	SHEET NO.	Plotted Date: 7/26/2016							

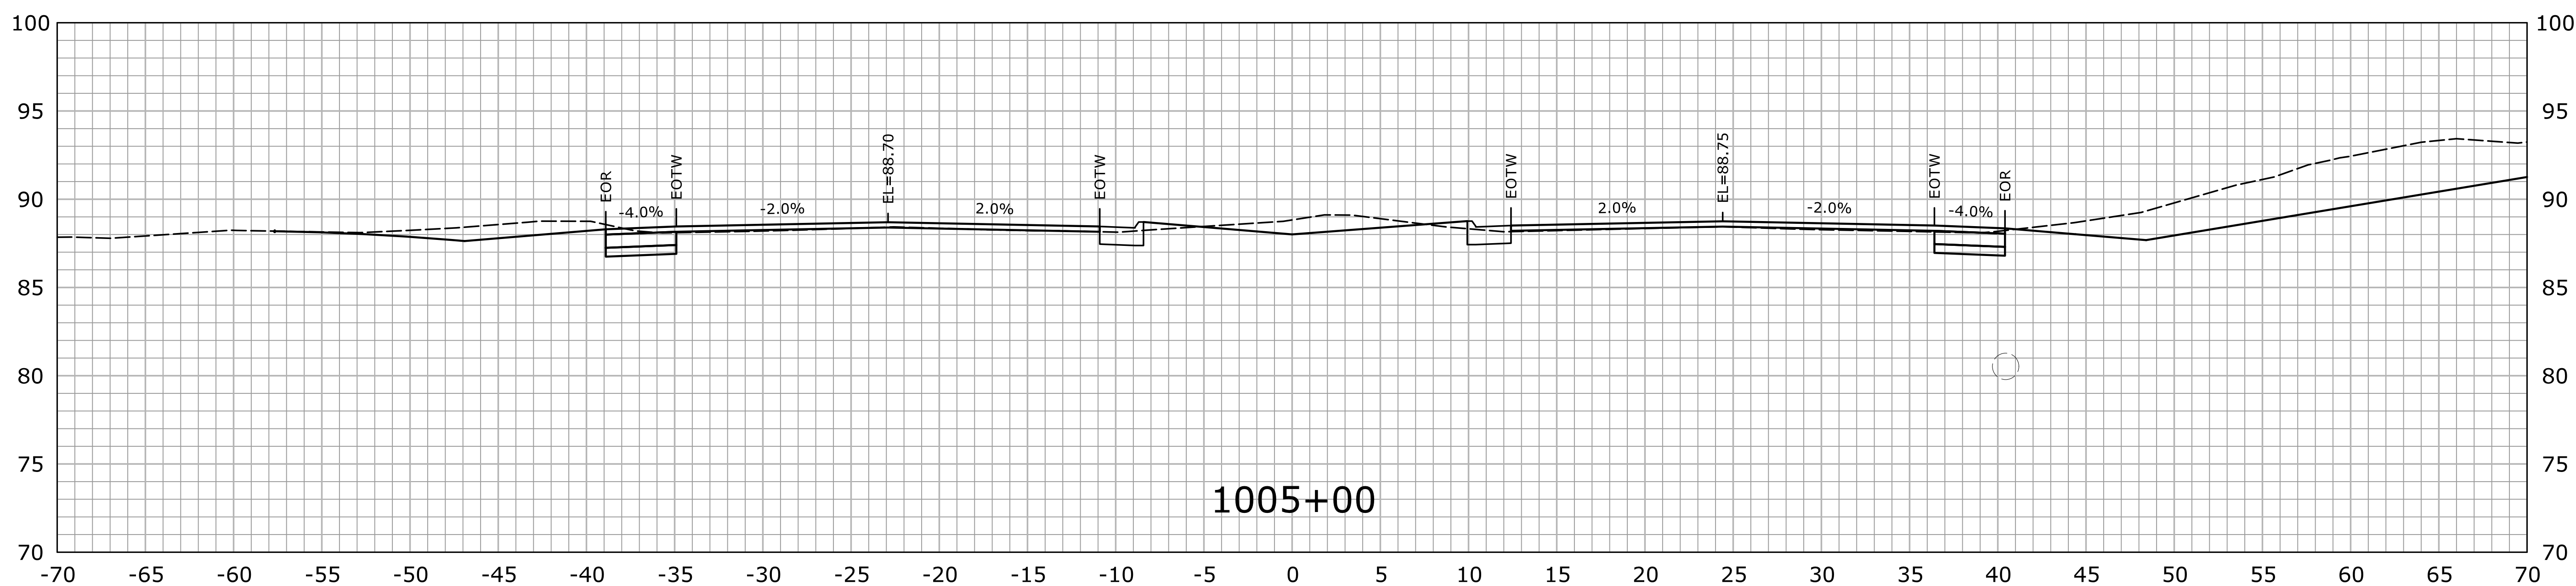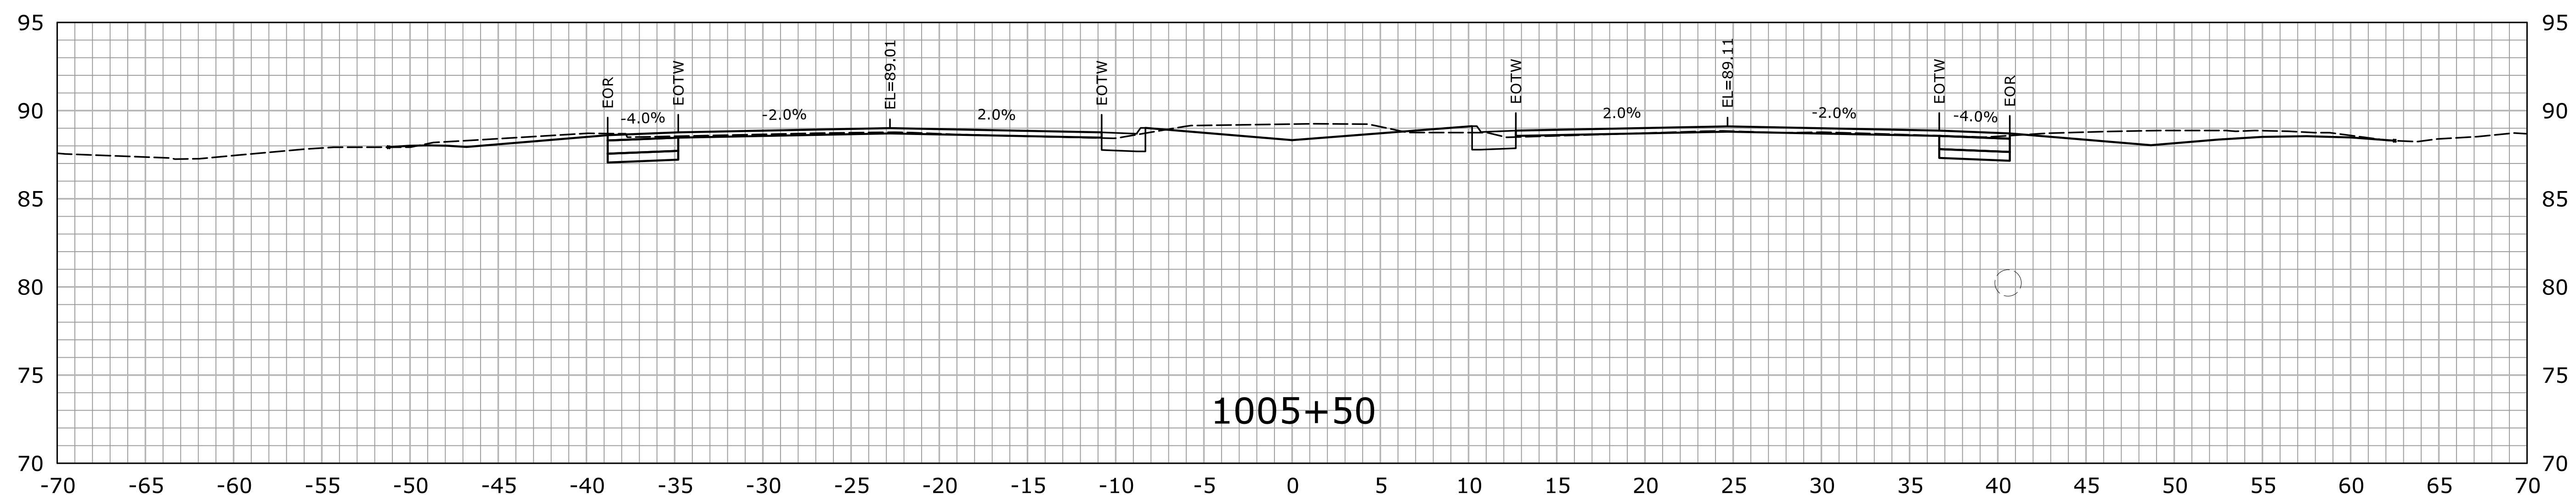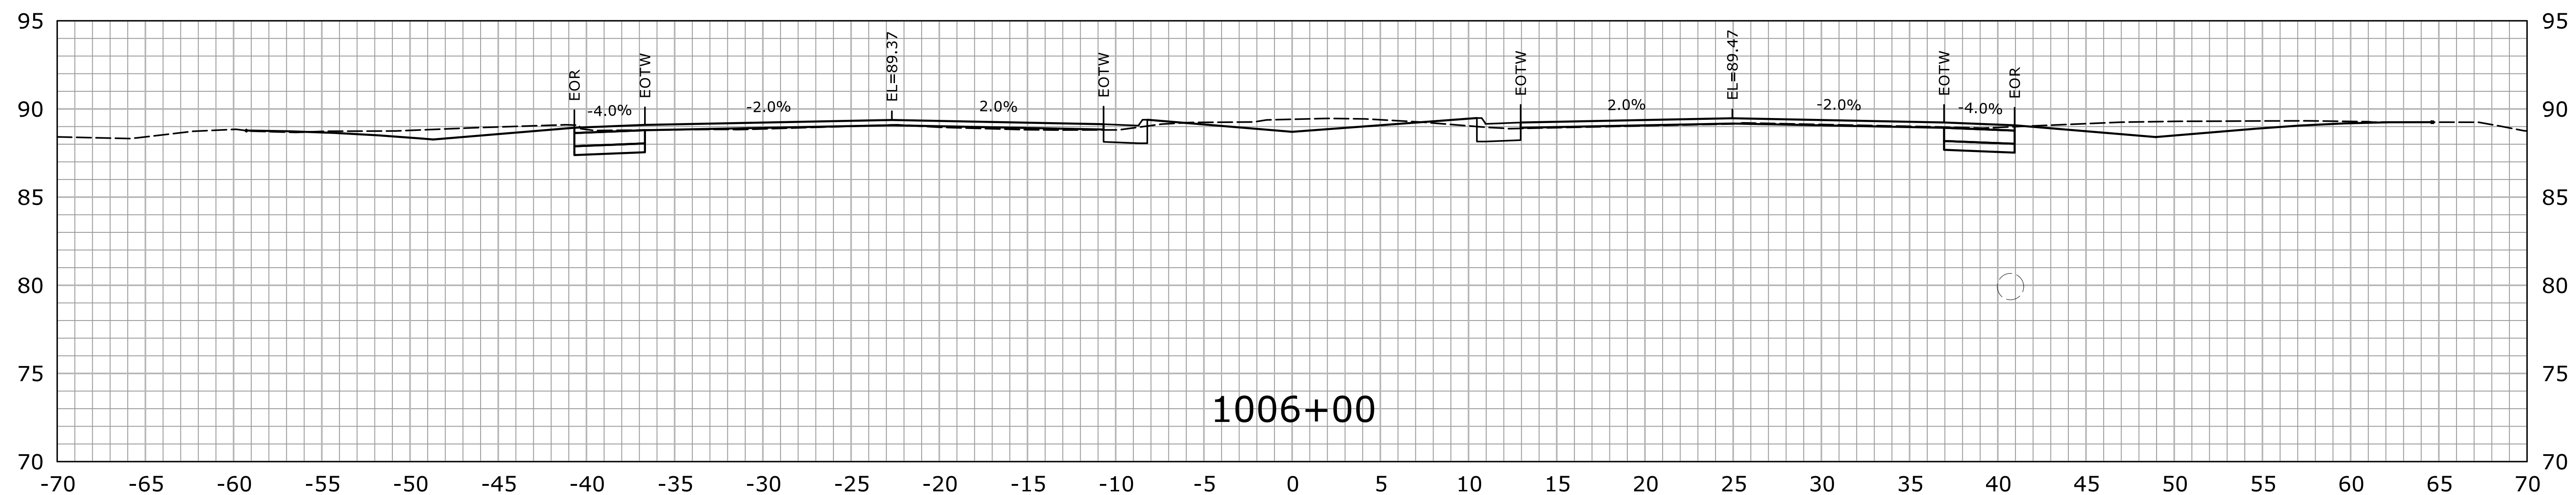




STA.1005+00 TO STA.1006+00



[illegible]

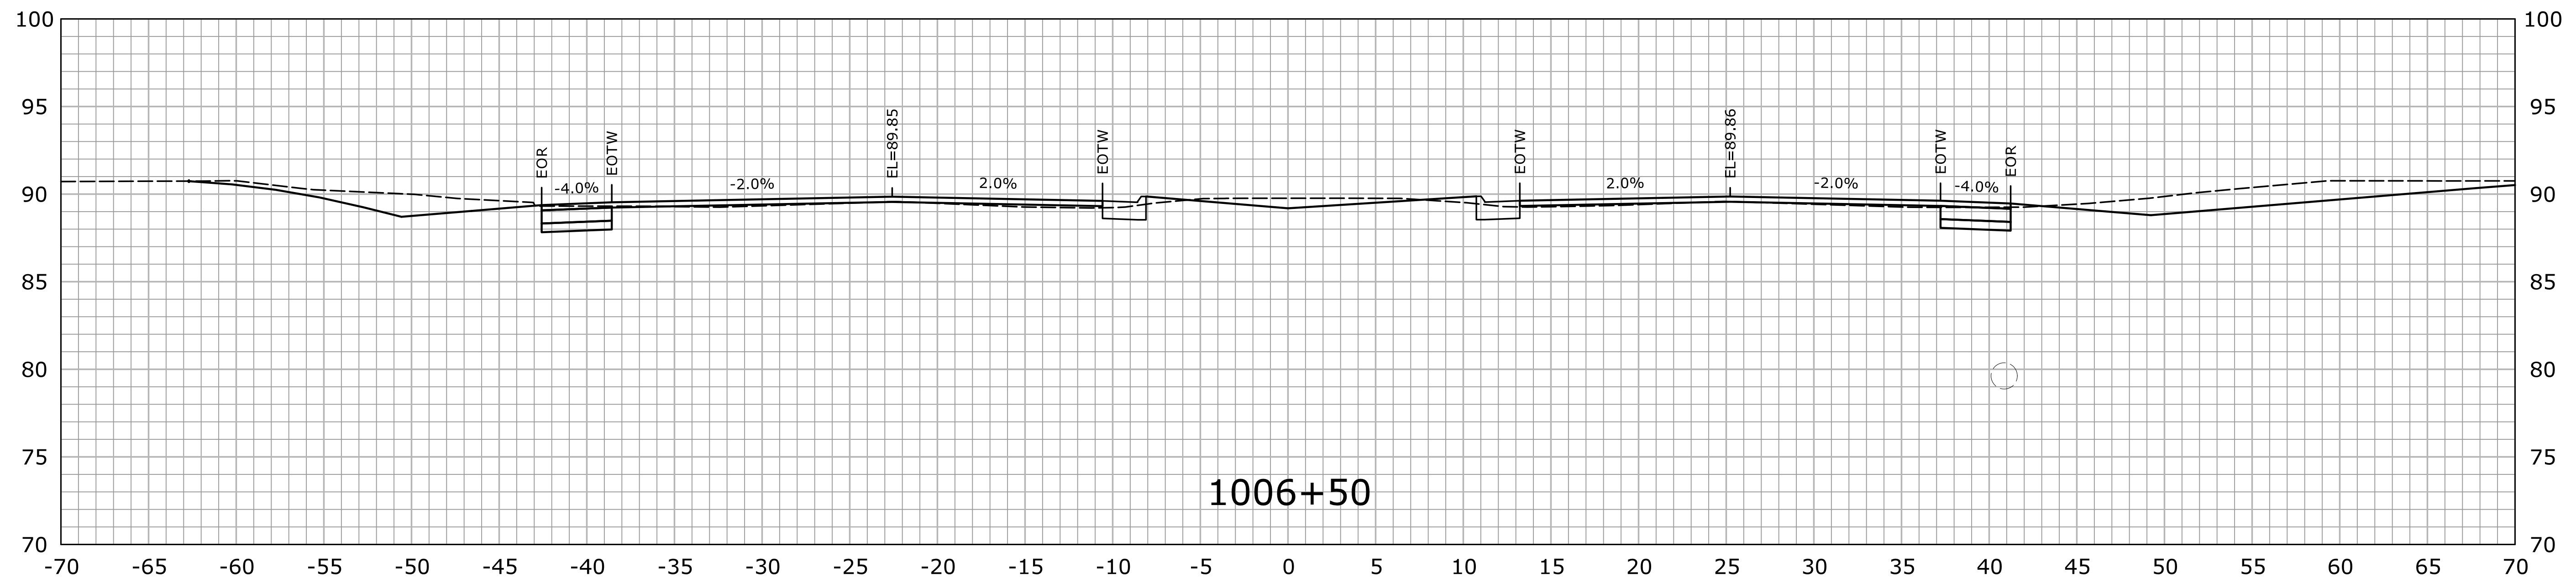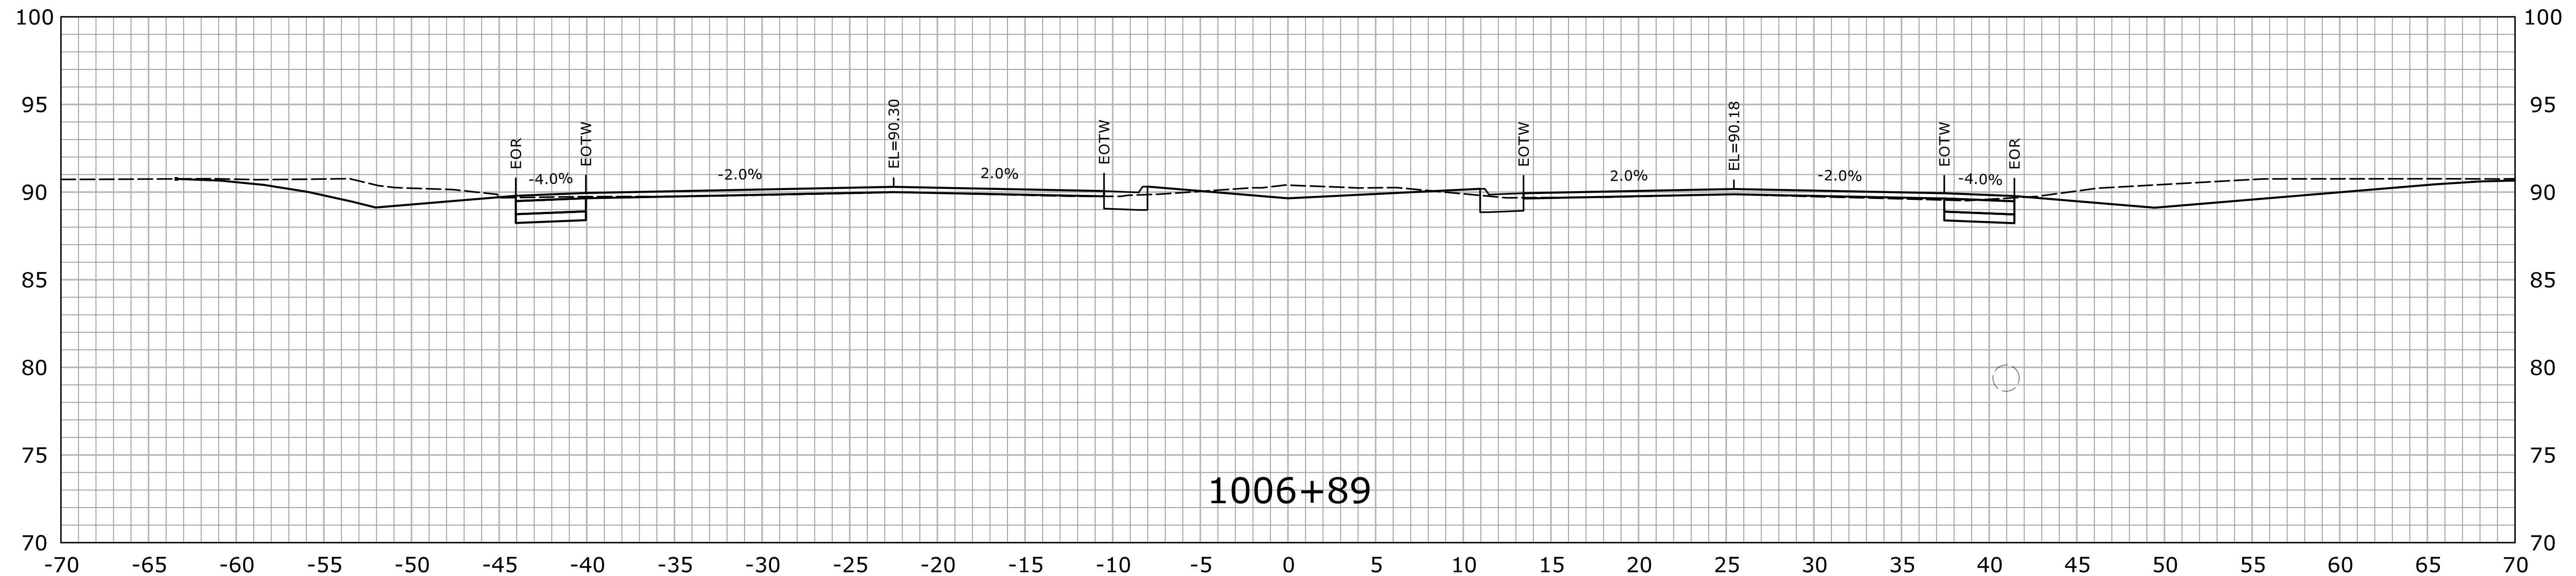Plotted Date: 7/26/2016



STA.1006+50 TO STA.1006+89

				DESIGNER/DRAFTER: HAR		 STATE OF CONNECTICUT DEPARTMENT OF TRANSPORTATION <small>Filename: ...\\HW_MSH_0158_0211_XSC-01.dgn</small>	 OFFICE OF ENGINEERING	PROJECT TITLE: ROUTE 15 SAFETY IMPROVEMENTS, RESURFACING, ENHANCEMENTS, AND BRIDGE IMPROVEMENTS	TOWN: WESTPORT FAIRFIELD DRAWING TITLE: CROSS SECTIONS	PROJECT NO. 158-211 DRAWING NO. XSC-007 SHEET NO. 01.05.08
				CHECKED BY: MSC						
				SCALE IN FEET  SCALE 1" = 5'						
REV.	DATE	REVISION DESCRIPTION	SHEET NO.	Plotted Date: 7/26/2016						

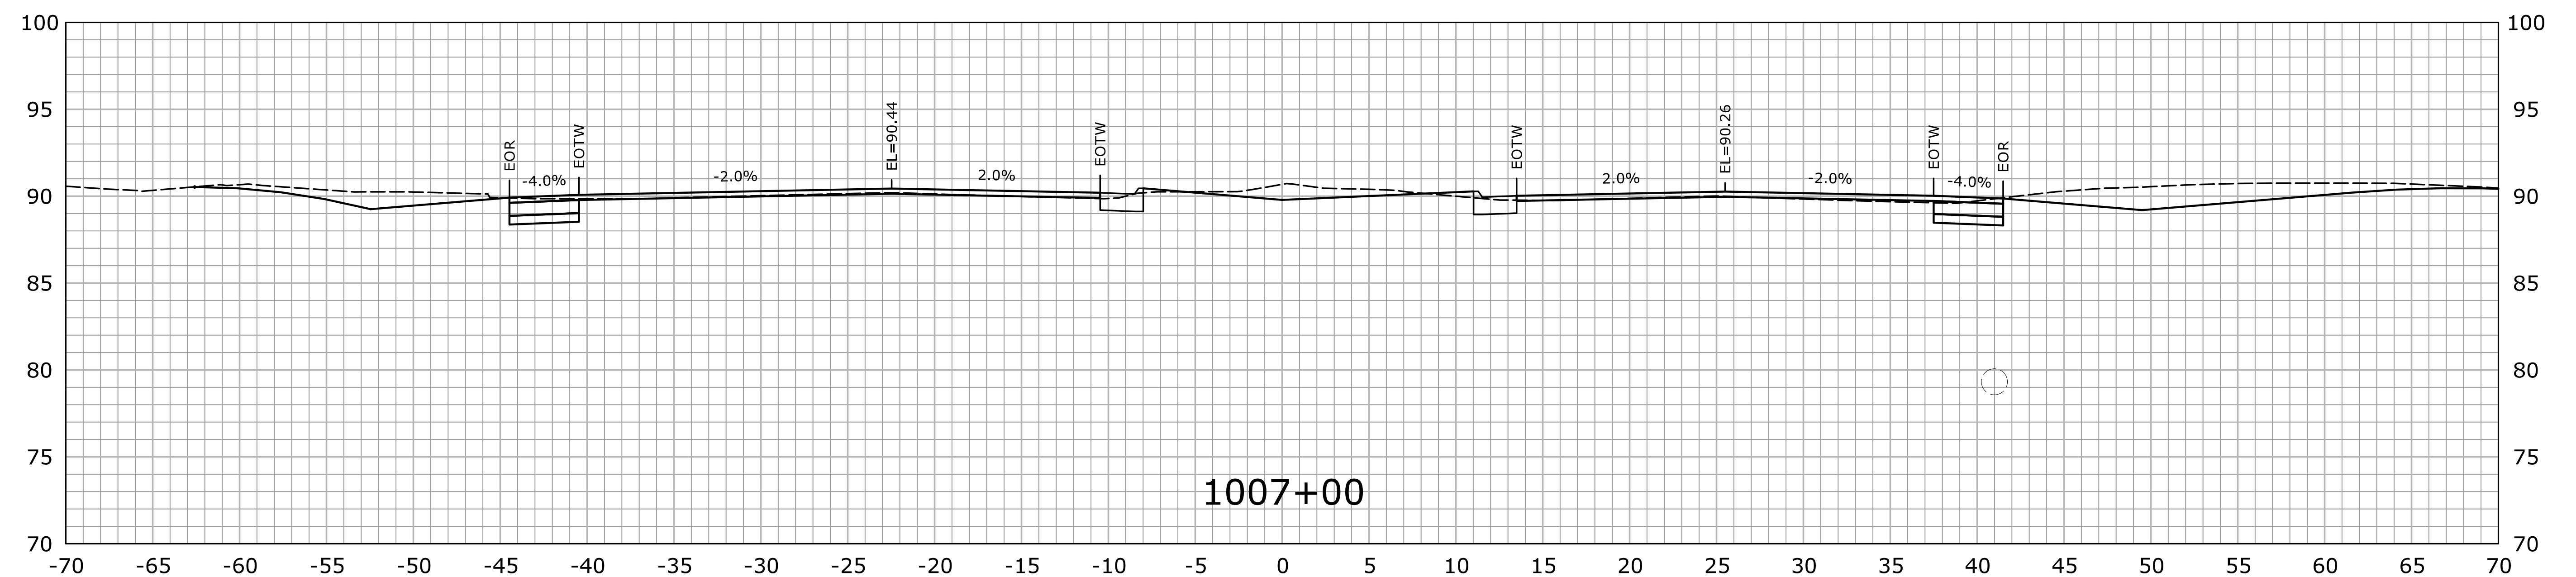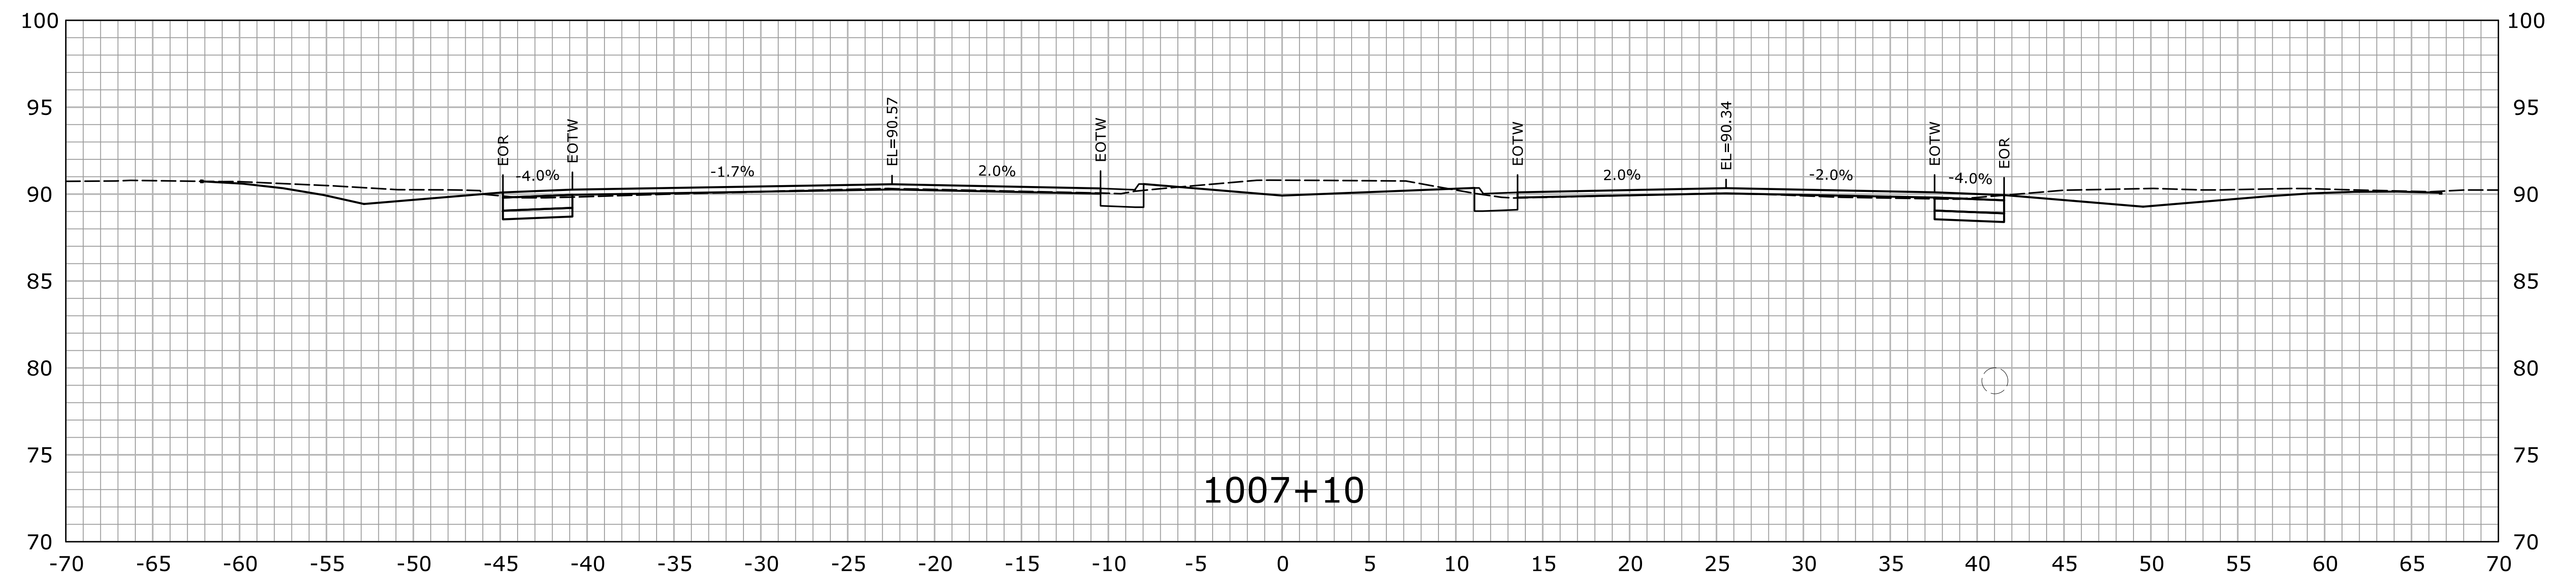

SIA.1007+00	10	SIA.1007+10
-------------	----	-------------


[illegible]

DESIGNER/DRAFTER: HAR

CHECKED BY: MSC

SCALE IN FEET

SCALE 1" = 5'

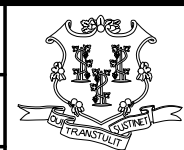


STATE OF CONNECTICUT
DEPARTMENT OF TRANSPORTATION




SIGNATURE/ BLOCK:	
----------------------	--

OFFICE OF ENGINEERING

APPROVED BY:

DATE: _____

PROJECT TITLE:

ROUTE 15 SAFETY IMPROVEMENTS, RESURFACING, ENHANCEMENTS, AND BRIDGE IMPROVEMENTS

TOWN:	
-------	--

**WESTPORT
FAIRFIELD**

DRAWING TITLE:

G TITLE:

CROSS SECTIONS

PROJECT NO. _____



58-211

AWING NO.
SC-008



ASC-008



01.05.09

100

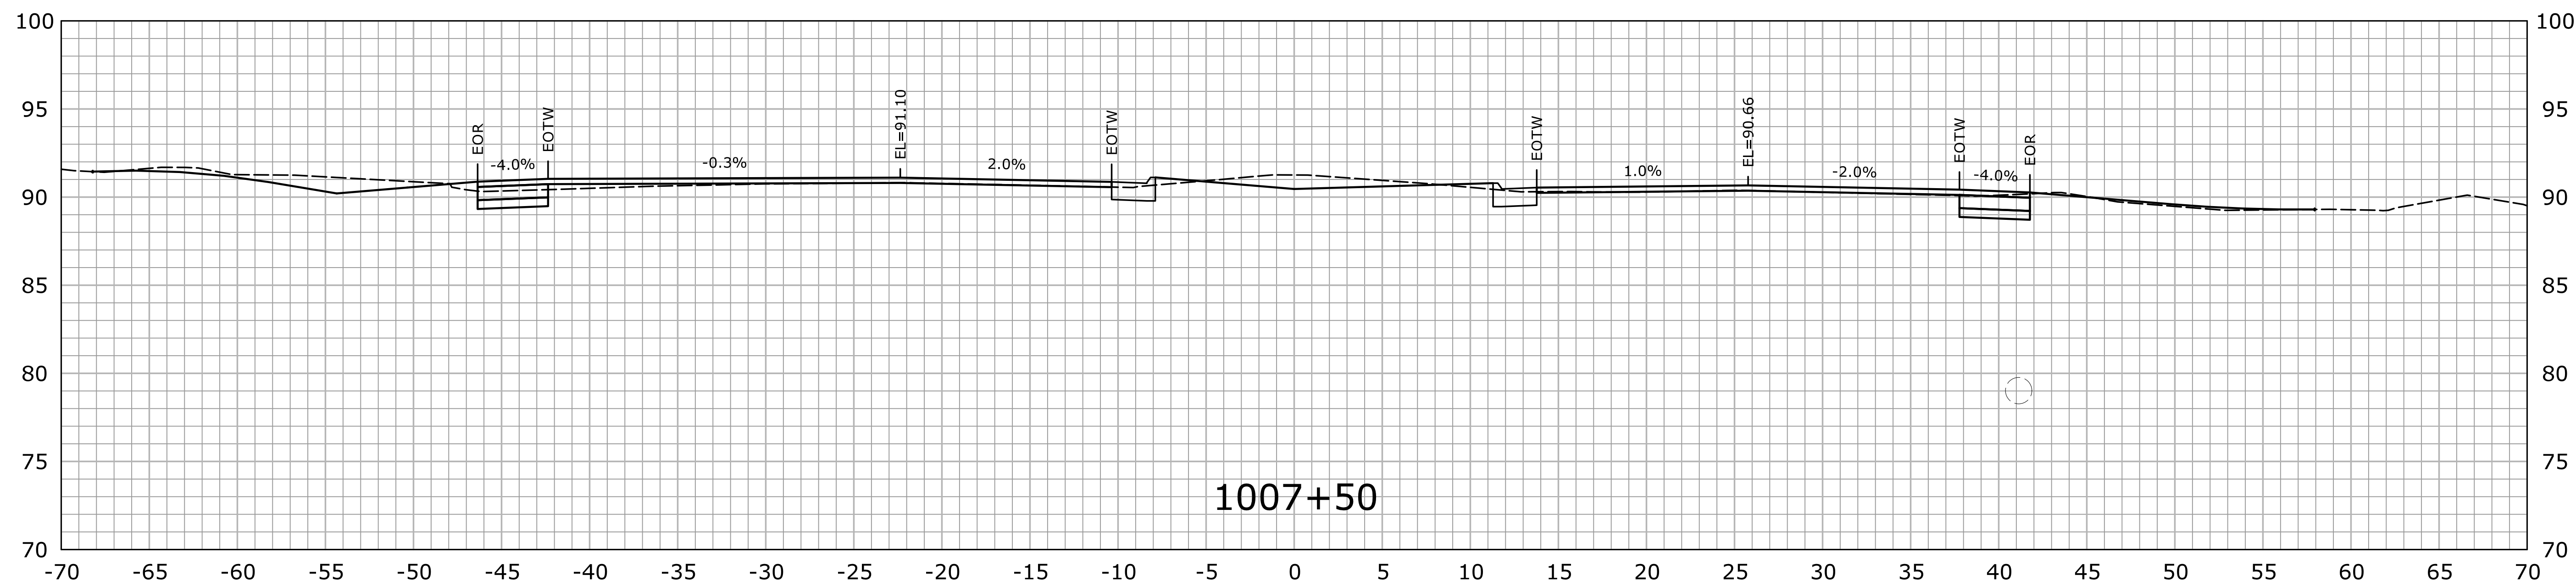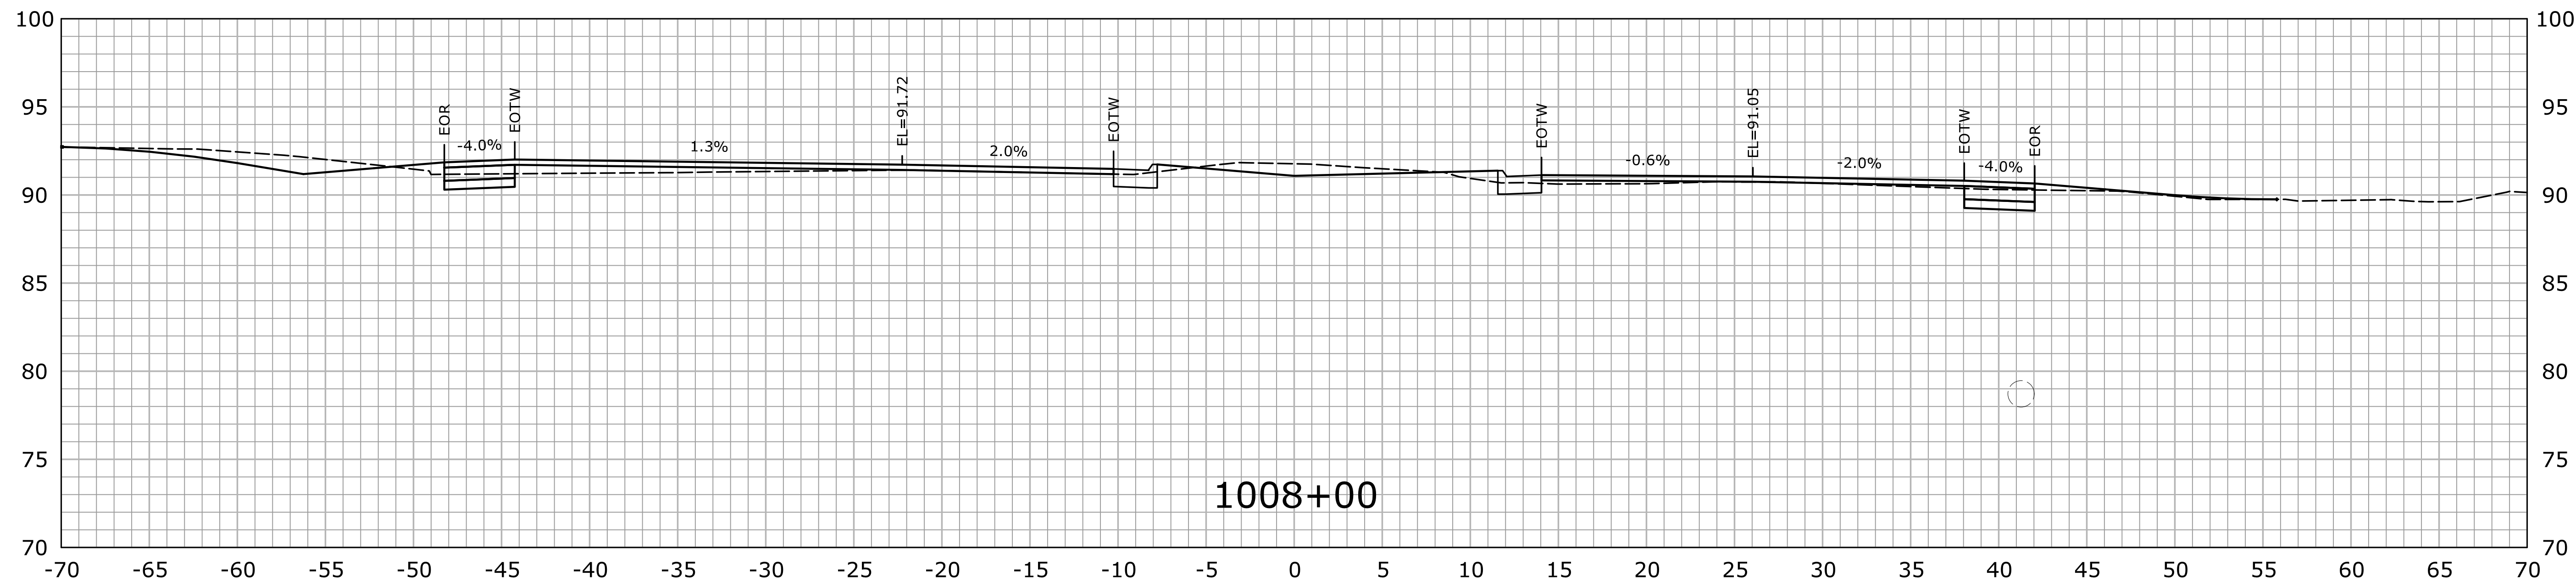



STA.1007+50 TO STA.1008+00

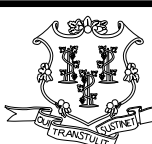				DESIGNER/DRAFTER: HAR		 STATE OF CONNECTICUT DEPARTMENT OF TRANSPORTATION <small>Filename: ...\\HW_MSH_0158_0211_XSC-01.dgn</small>	 OFFICE OF ENGINEERING	SIGNATURE/ BLOCK: <i>Will Burt</i>	PROJECT TITLE: ROUTE 15 SAFETY IMPROVEMENTS, RESURFACING, ENHANCEMENTS, AND BRIDGE IMPROVEMENTS	TOWN: WESTPORT FAIRFIELD	DRAWING TITLE: CROSS SECTIONS	PROJECT NO. 158-211 DRAWING NO. XSC-009 SHEET NO. 01.05.10		
				CHECKED BY: MSC									APPROVED BY: DATE:	
				SCALE IN FEET 0 5 10 SCALE 1" = 5'										
				THE INFORMATION, INCLUDING ESTIMATED QUANTITIES OF WORK, SHOWN ON THESE SHEETS IS BASED ON LIMITED INVESTIGATIONS BY THE STATE AND IS IN NO WAY WARRANTED TO INDICATE THE CONDITIONS OF ACTUAL QUANTITIES OF WORK WHICH WILL BE REQUIRED.										
REV.	DATE	REVISION DESCRIPTION	SHEET NO.	Plotted Date: 7/26/2016										

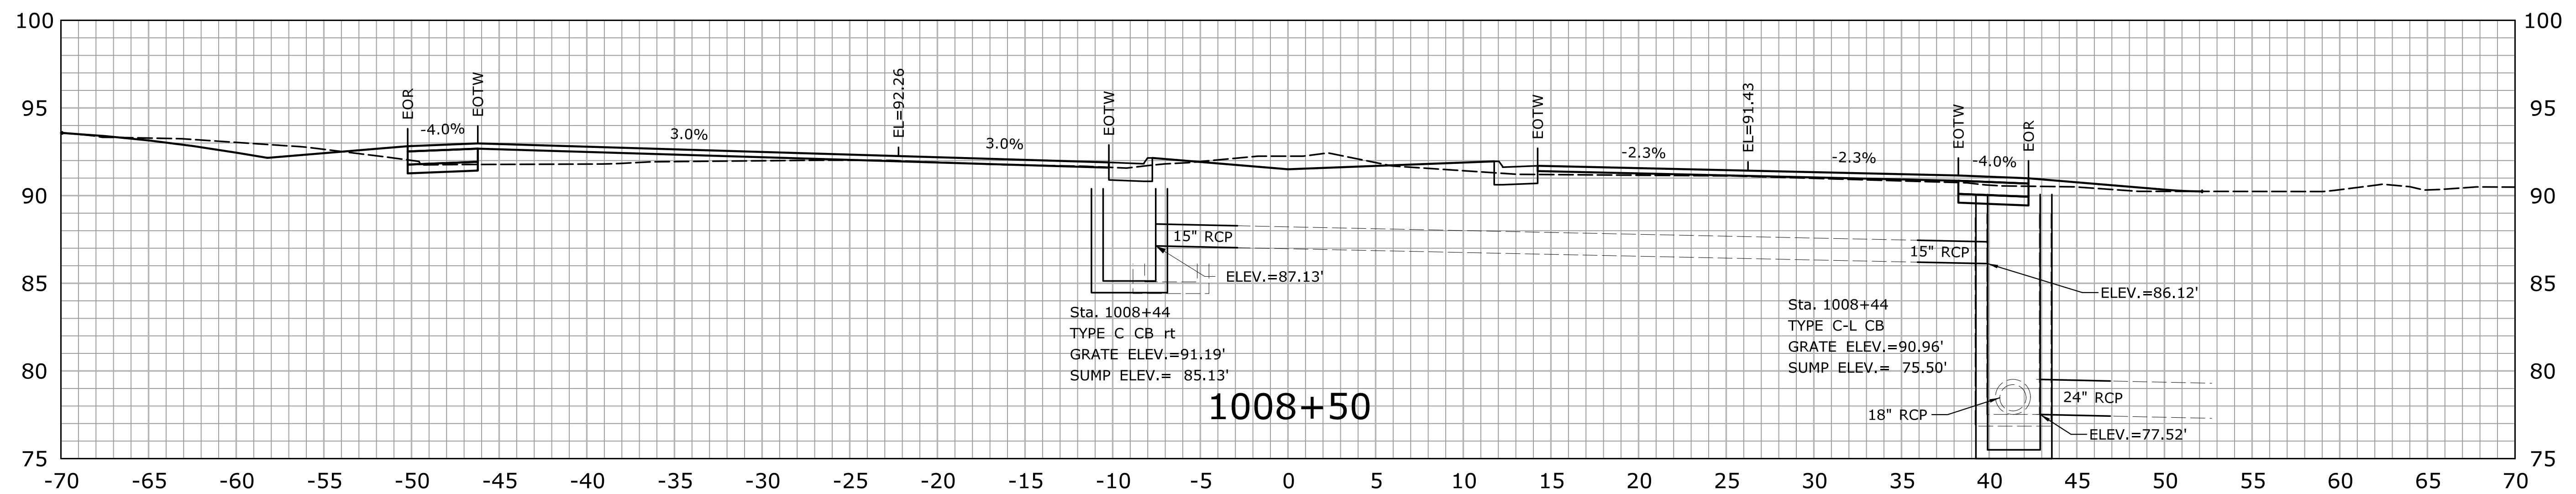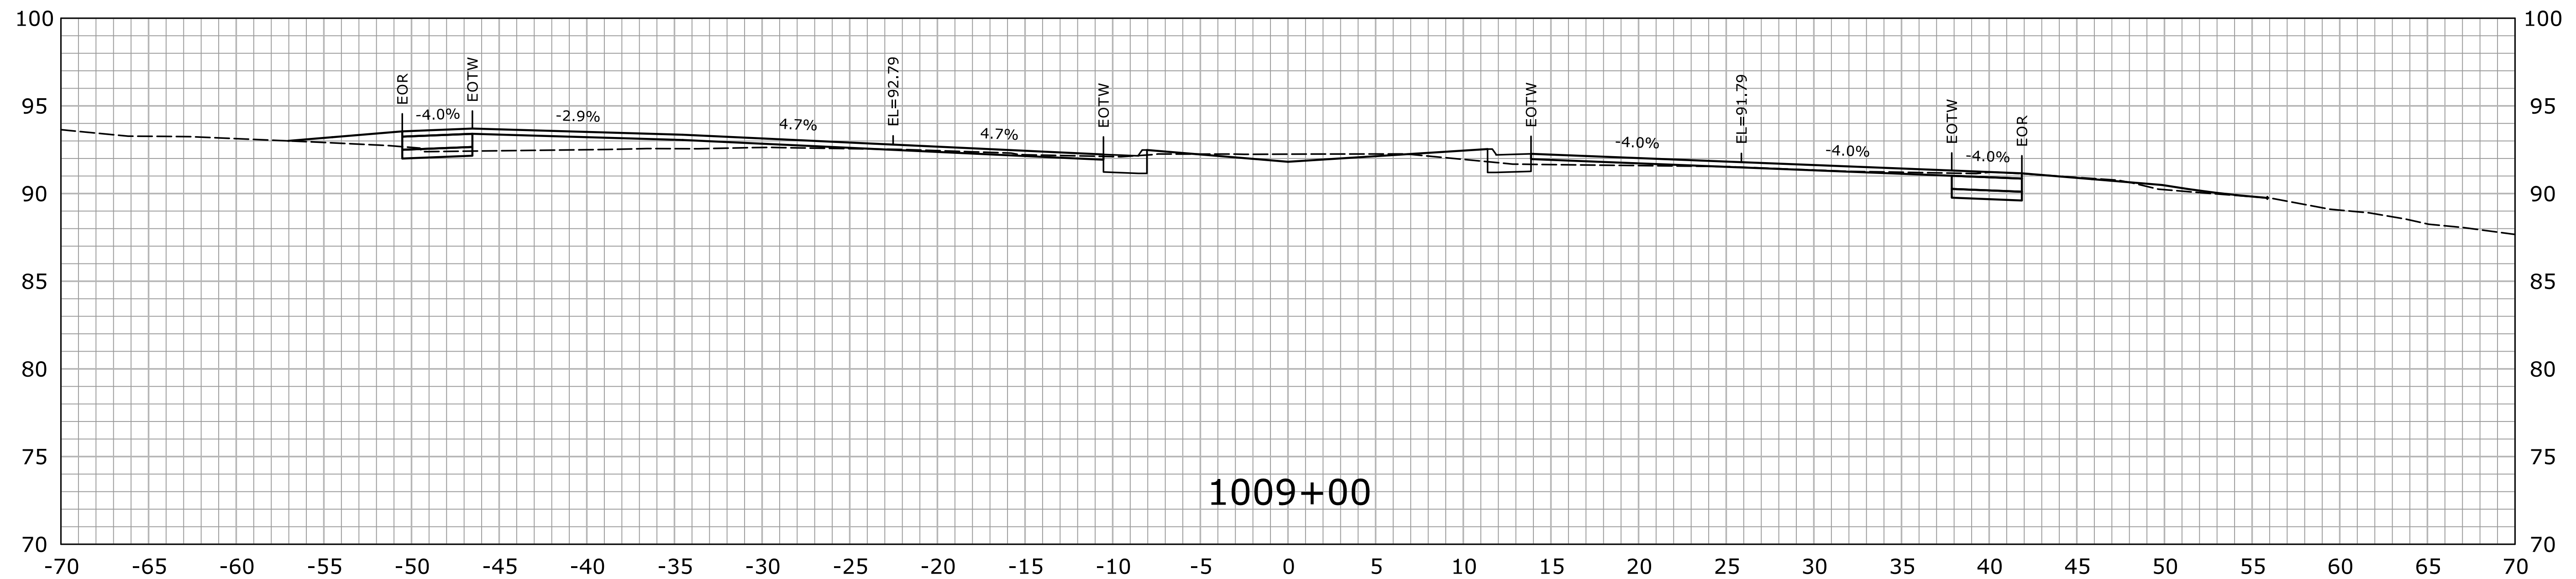




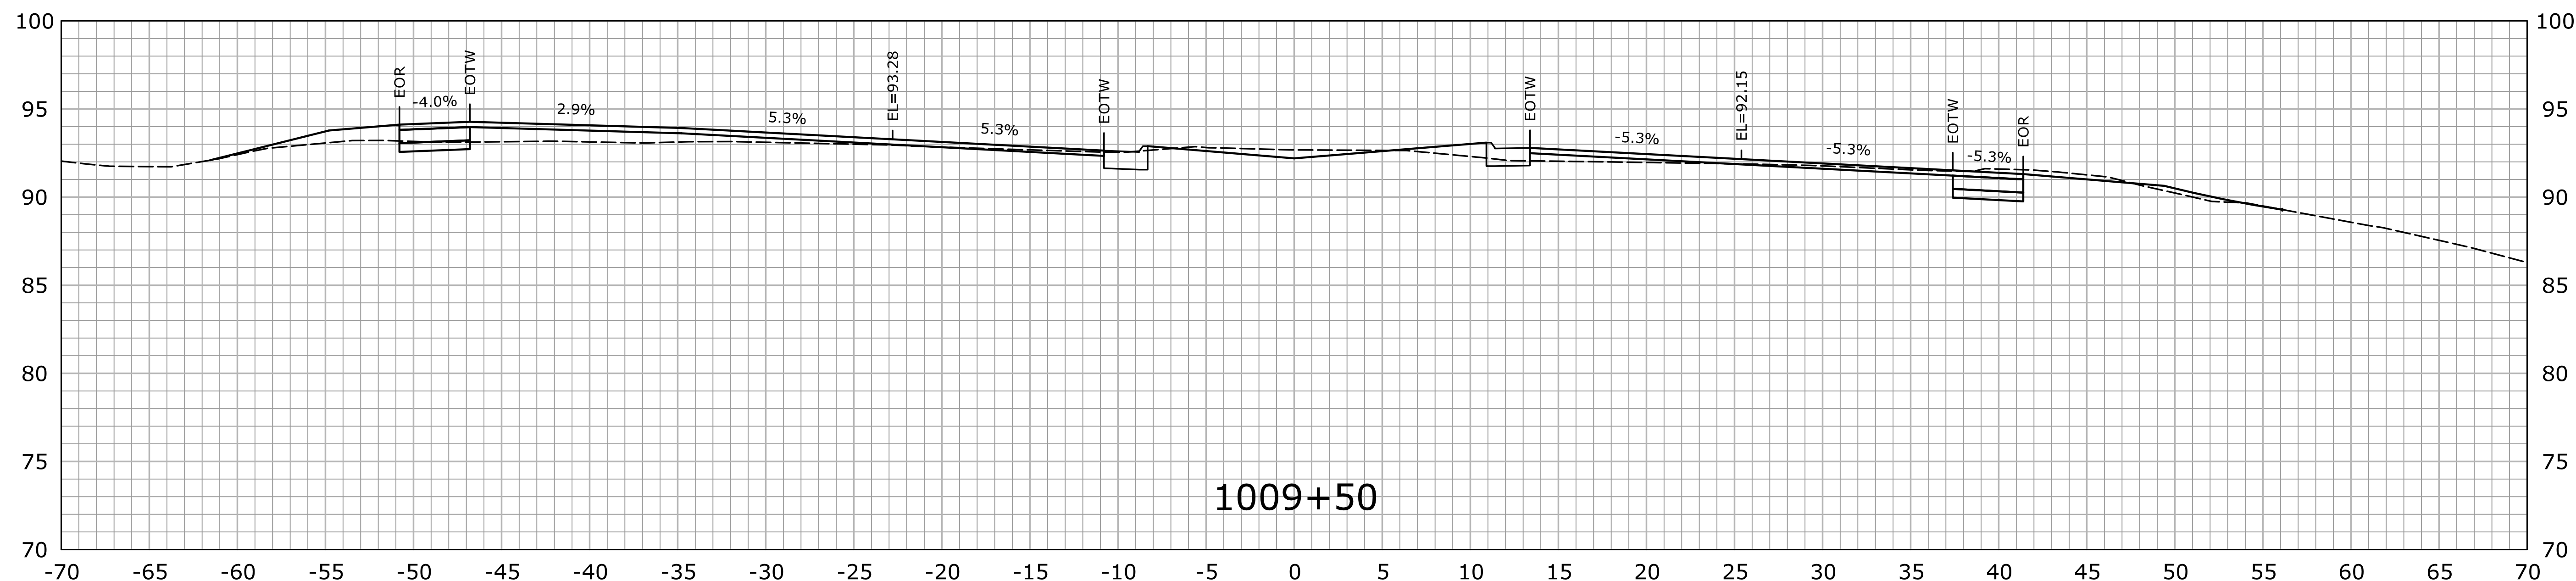
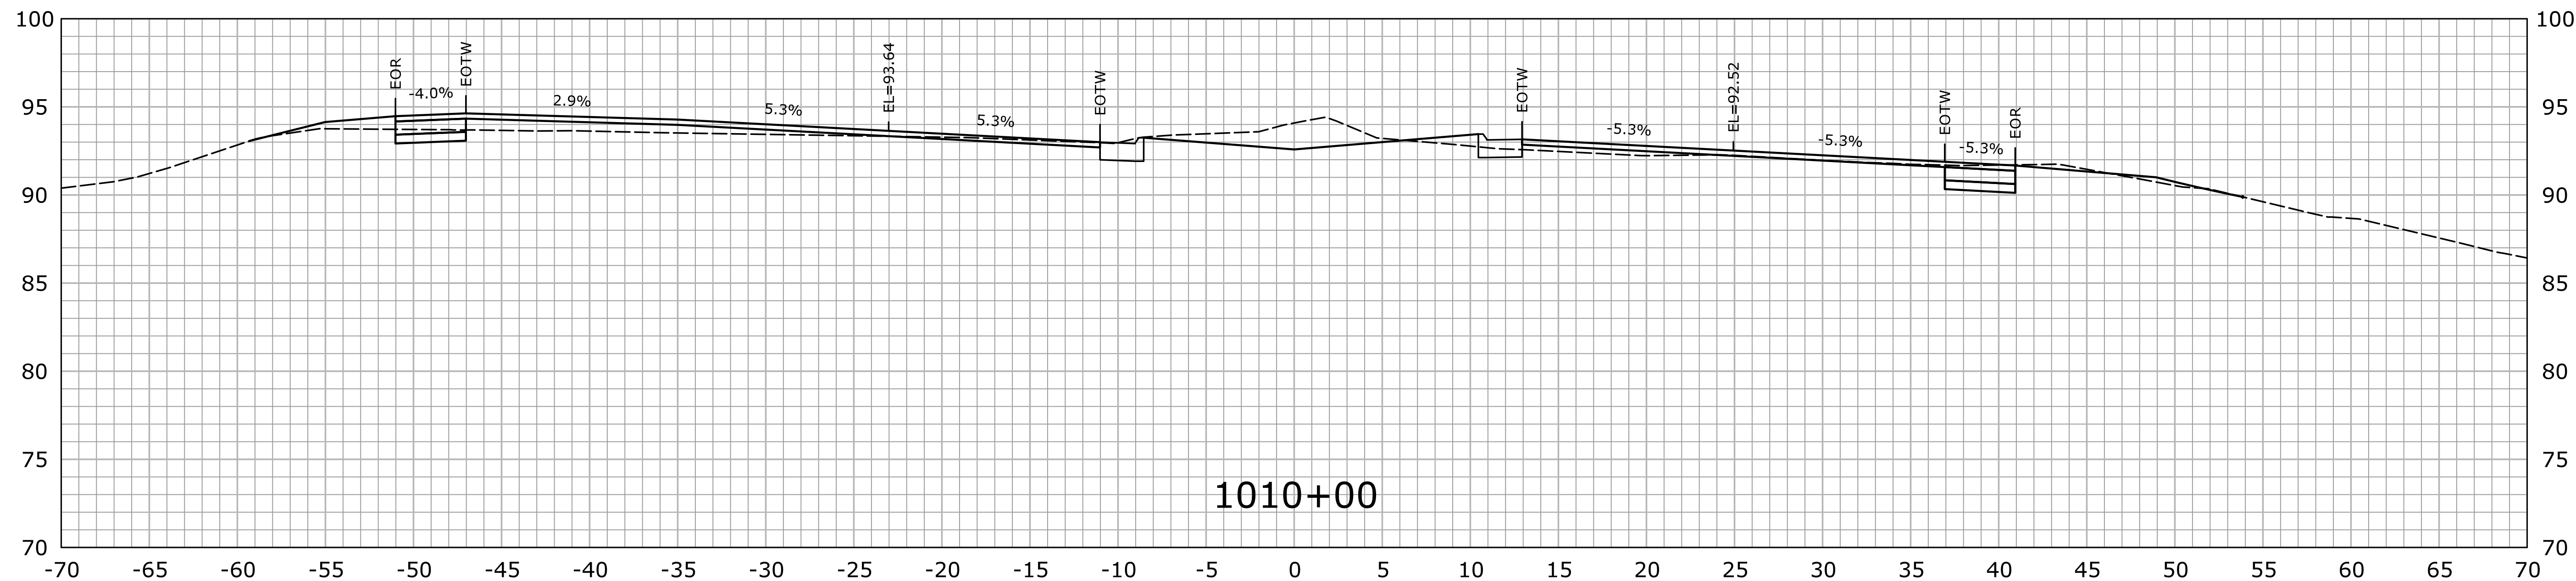
STA.1008+50 TO STA.1009+00

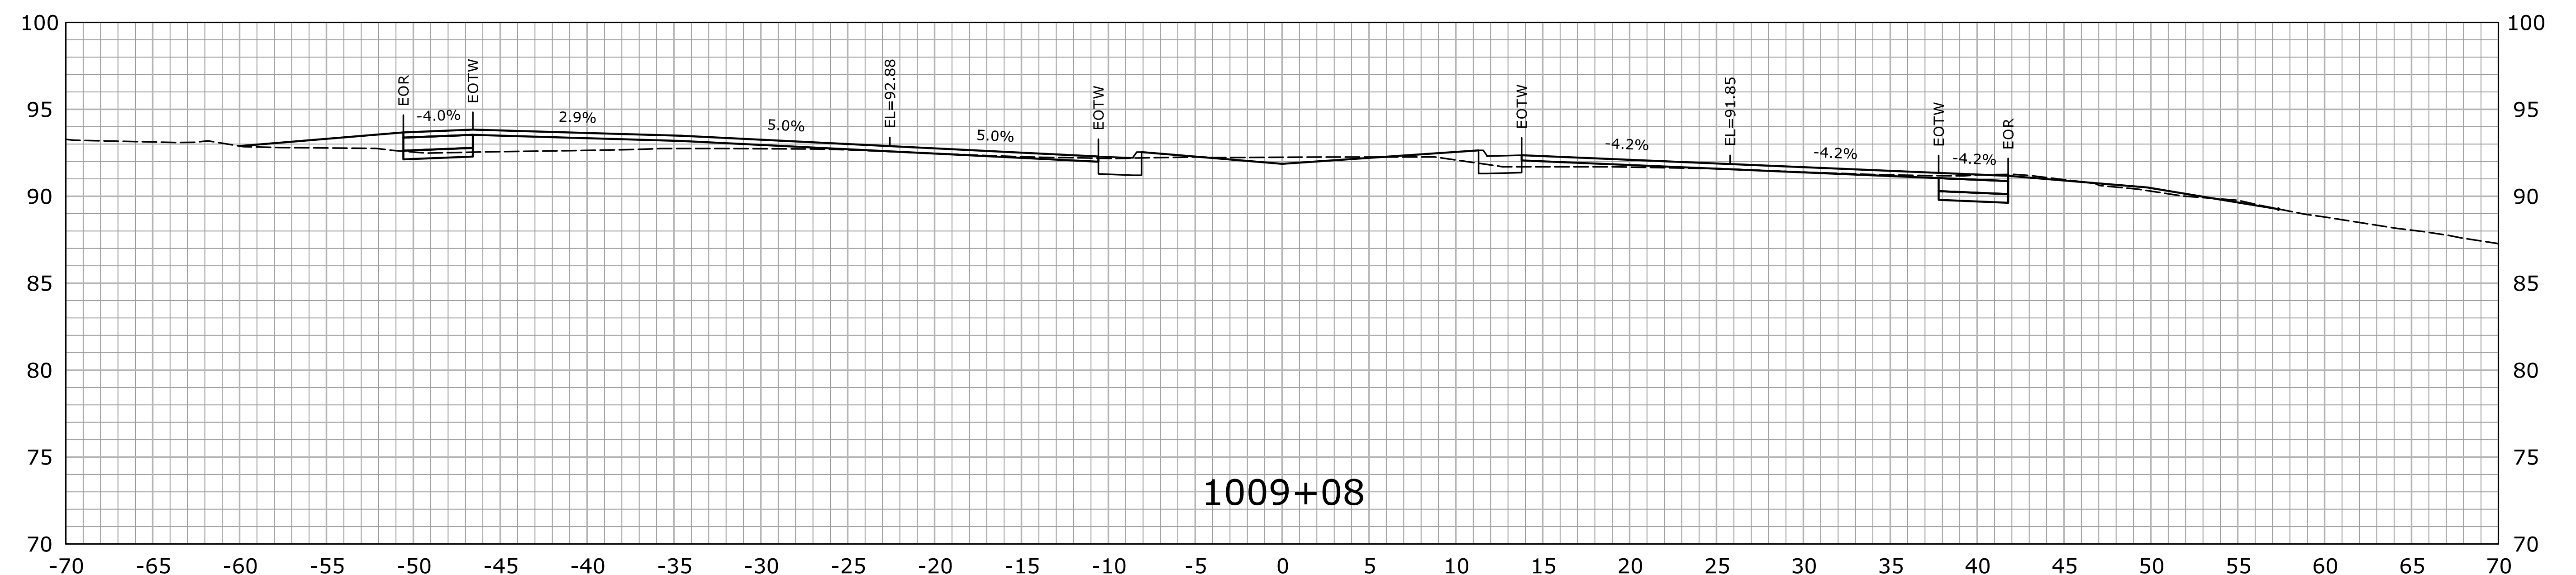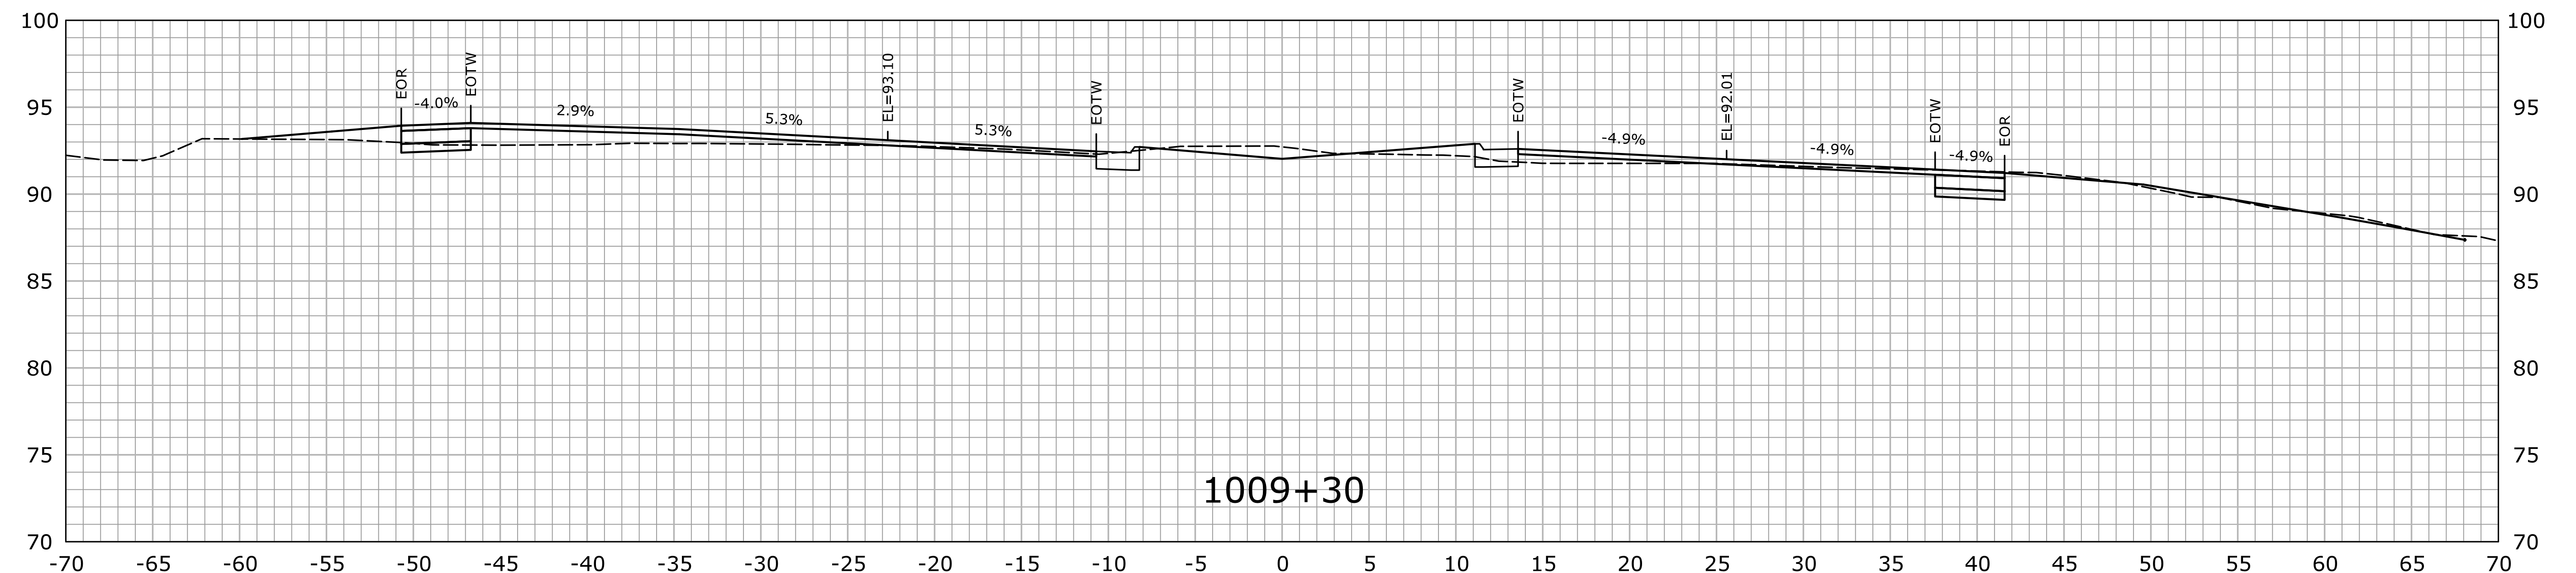REV.		DATE	REVISION DESCRIPTION	SHEET NO.	Plotted Date: 7/26/2016	DESIGNER/DRAFTER: HAR	CHECKED BY: MSC	SCALE IN FEET 0 5 10 SCALE 1" = 5'		STATE OF CONNECTICUT DEPARTMENT OF TRANSPORTATION Filename: ...\\HW_MSH_0158_0211_XSC-01.dgn		SIGNATURE/ BLOCK: APPROVED BY: DATE:	PROJECT TITLE: ROUTE 15 SAFETY IMPROVEMENTS, RESURFACING, ENHANCEMENTS, AND BRIDGE IMPROVEMENTS	TOWN: WESTPORT FAIRFIELD	DRAWING TITLE: CROSS SECTIONS	PROJECT NO. 158-211	DRAWING NO. XSC-010	SHEET NO. 01.05.11
------	--	------	----------------------	-----------	-------------------------	--------------------------	--------------------	--	--	--	--	---	---	--	---	-------------------------------	-------------------------------	------------------------------







SIA.I009+08	10	SIA.I009+30
-------------	----	-------------

					THE INFORMATION, INCLUDING ESTIMATED QUANTITIES OF WORK, SHOWN ON THESE SHEETS IS BASED ON LIMITED INVESTIGATIONS BY THE STATE AND IS IN NO WAY WARRANTED TO INDICATE THE CONDITIONS OF ACTUAL QUANTITIES OF WORK WHICH WILL BE REQUIRED.	DESIGNER/DRAFTER: HAR CHECKED BY: MSC  SCALE 1" = 5' Filename: ...\\HW-MSH-0158-0211-XSC-01.dgn	 STATE OF CONNECTICUT DEPARTMENT OF TRANSPORTATION	SIGNATURE/ BLOCK: APPROVED BY:  DATE:	PROJECT TITLE: ROUTE 15 SAFETY IMPROVEMENTS, RESURFACING, ENHANCEMENTS, AND BRIDGE IMPROVEMENTS'	TOWN: WESTPORT FAIRFIELD DRAWING TITLE: CROSS SECTIONS	PROJECT NO. 158-211 DRAWING NO. XSC-011 SHEET NO. 01.05.12
REV.	DATE	REVISION DESCRIPTION	SHEET NO.	Plotted Date: 7/26/2016							



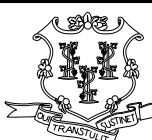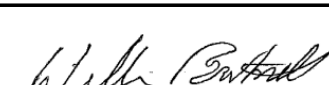



STA.1009+50 TO STA.1010+00

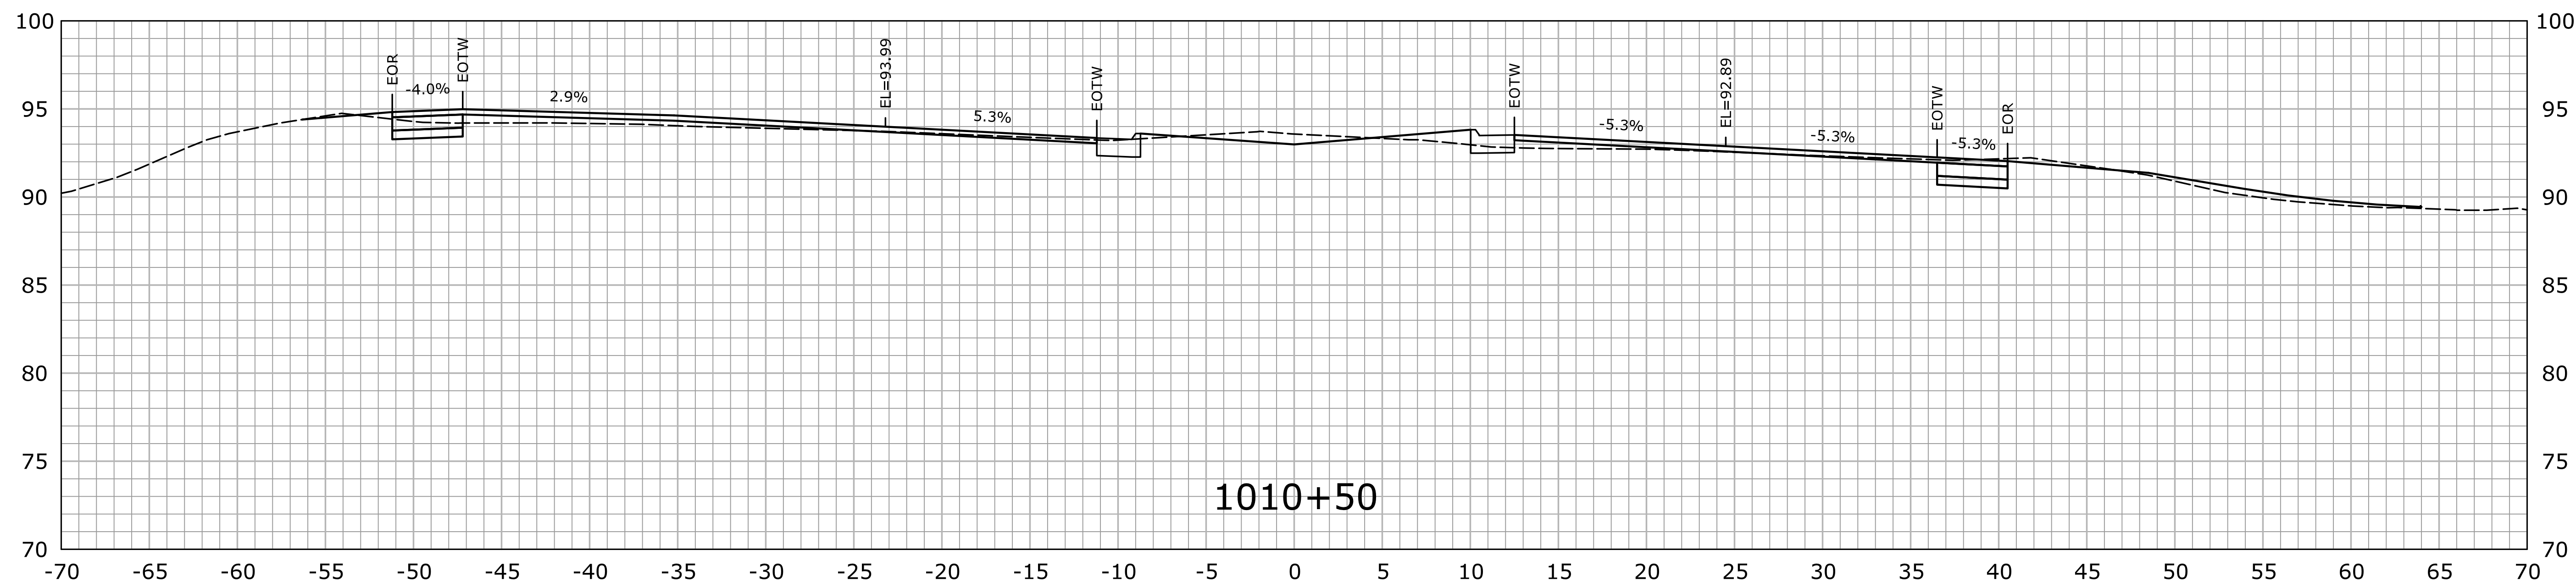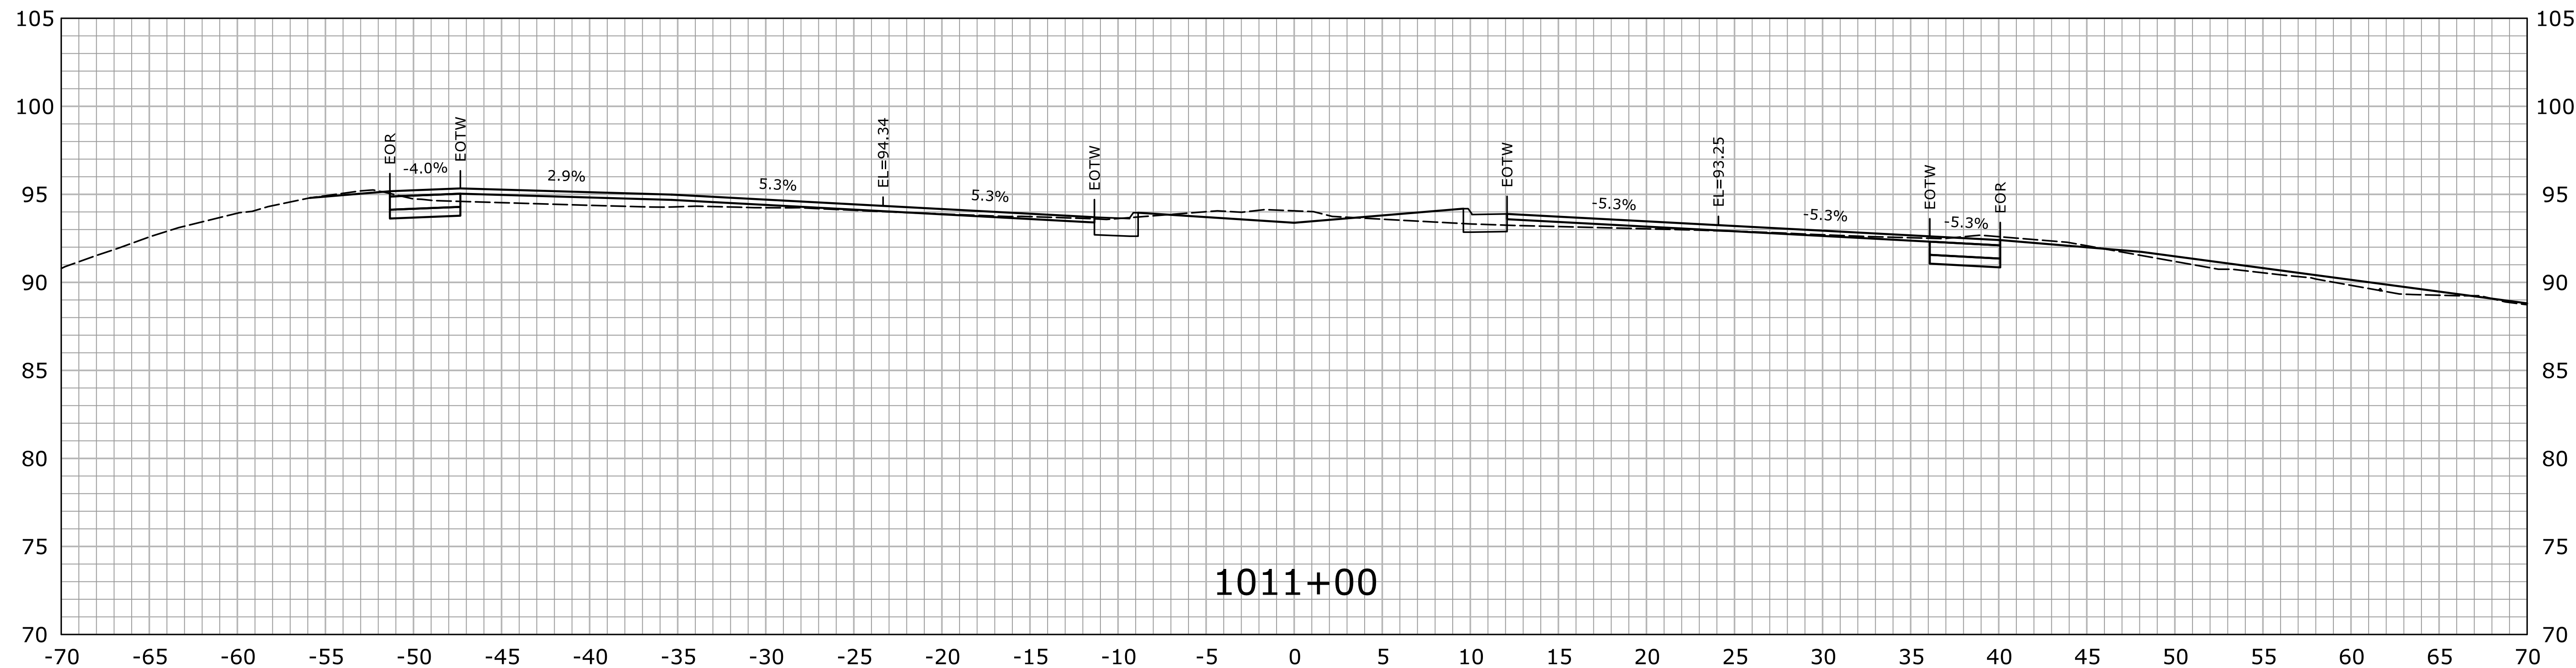					DESIGNER/DRAFTER: HAR		 STATE OF CONNECTICUT DEPARTMENT OF TRANSPORTATION		SIGNATURE/ BLOCK: 		PROJECT TITLE: ROUTE 15 SAFETY IMPROVEMENTS, RESURFACING, ENHANCEMENTS, AND BRIDGE IMPROVEMENTS		TOWN: WESTPORT FAIRFIELD		PROJECT NO. 158-211			
					CHECKED BY: MSC				APPROVED BY:				DRAWING TITLE: CROSS SECTIONS		DRAWING NO. XSC-012		SHEET NO. 01.05.13	
					SCALE IN FEET 0 5 10 SCALE 1" = 5'				DATE:									
REV.	DATE	REVISION DESCRIPTION		SHEET NO.	Plotted Date: 7/26/2016	Filename: ...\\HW_MSH_0158_0211_XSC-01.dgn												







STA.1010+50 TO STA.1011+00

REV.		DATE	REVISION DESCRIPTION	SHEET NO.	Plotted Date: 7/26/2016	DESIGNER/DRAFTER: HAR	CHECKED BY: MSC	SCALE IN FEET 0 5 10 SCALE 1" = 5'	THE INFORMATION, INCLUDING ESTIMATED QUANTITIES OF WORK, SHOWN ON THESE SHEETS IS BASED ON LIMITED INVESTIGATIONS BY THE STATE AND IS IN NO WAY WARRANTED TO INDICATE THE CONDITIONS OF ACTUAL QUANTITIES OF WORK WHICH WILL BE REQUIRED.	 STATE OF CONNECTICUT DEPARTMENT OF TRANSPORTATION Filename: ...\\HW_MSH_0158_0211_XSC-01.dgn	SIGNATURE/ BLOCK:  APPROVED BY: DATE:	PROJECT TITLE: ROUTE 15 SAFETY IMPROVEMENTS, RESURFACING, ENHANCEMENTS, AND BRIDGE IMPROVEMENTS	TOWN: WESTPORT FAIRFIELD DRAWING TITLE: CROSS SECTIONS	PROJECT NO. 158-211 DRAWING NO. XSC-013 SHEET NO. 01.05.14
------	--	------	----------------------	-----------	-------------------------	--------------------------	--------------------	--	---	--	--	---	---	--

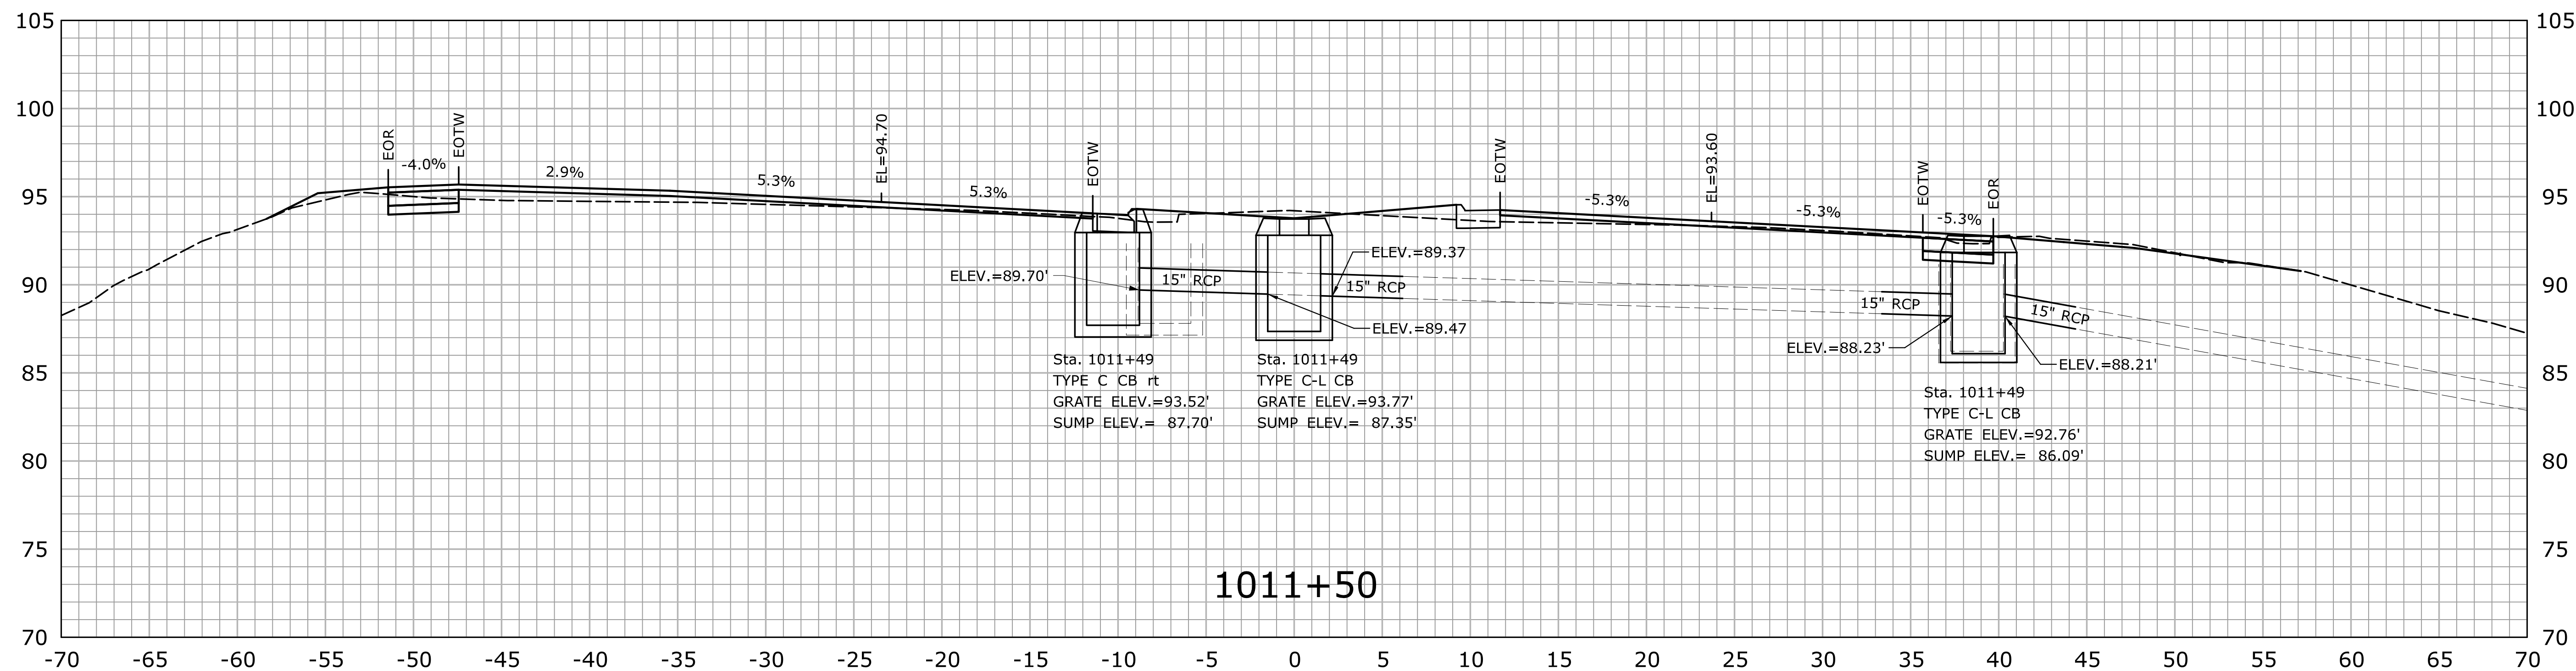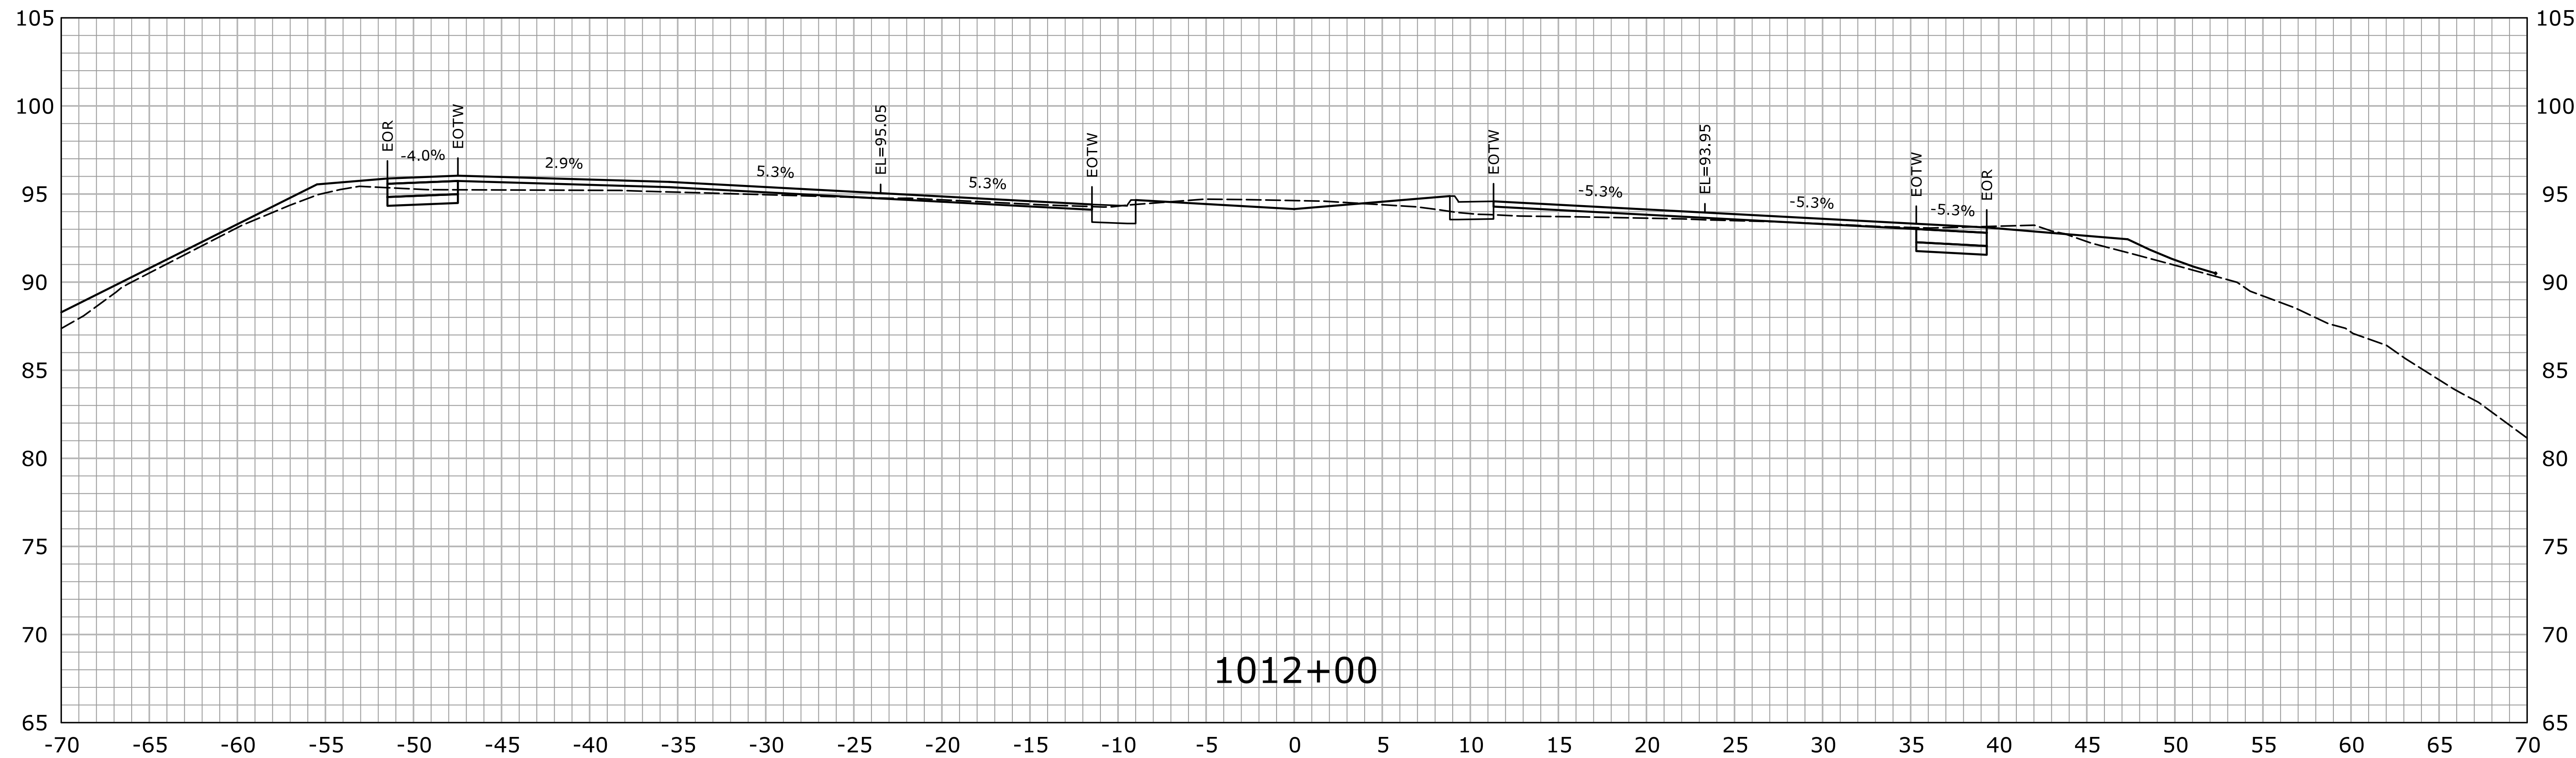



STA.1011+50 TO STA.1012+00

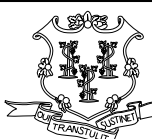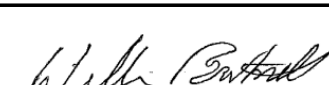				DESIGNER/DRAFTER: HAR		 STATE OF CONNECTICUT DEPARTMENT OF TRANSPORTATION		SIGNATURE/ BLOCK: 		PROJECT TITLE: ROUTE 15 SAFETY IMPROVEMENTS, RESURFACING, ENHANCEMENTS, AND BRIDGE IMPROVEMENTS		TOWN: WESTPORT FAIRFIELD		PROJECT NO. 158-211			
				CHECKED BY: MSC				OFFICE OF ENGINEERING		CROSS SECTIONS		XSC-014		DRAWING NO. XSC-014		SHEET NO. 01.05.15	
				SCALE IN FEET 0 5 10 SCALE 1" = 5'				APPROVED BY: DATE:									
REV.	DATE	REVISION DESCRIPTION	SHEET NO.	Plotted Date: 7/26/2016		Filename: ...\\HW_MSH_0158_0211_XSC-01.dgn											

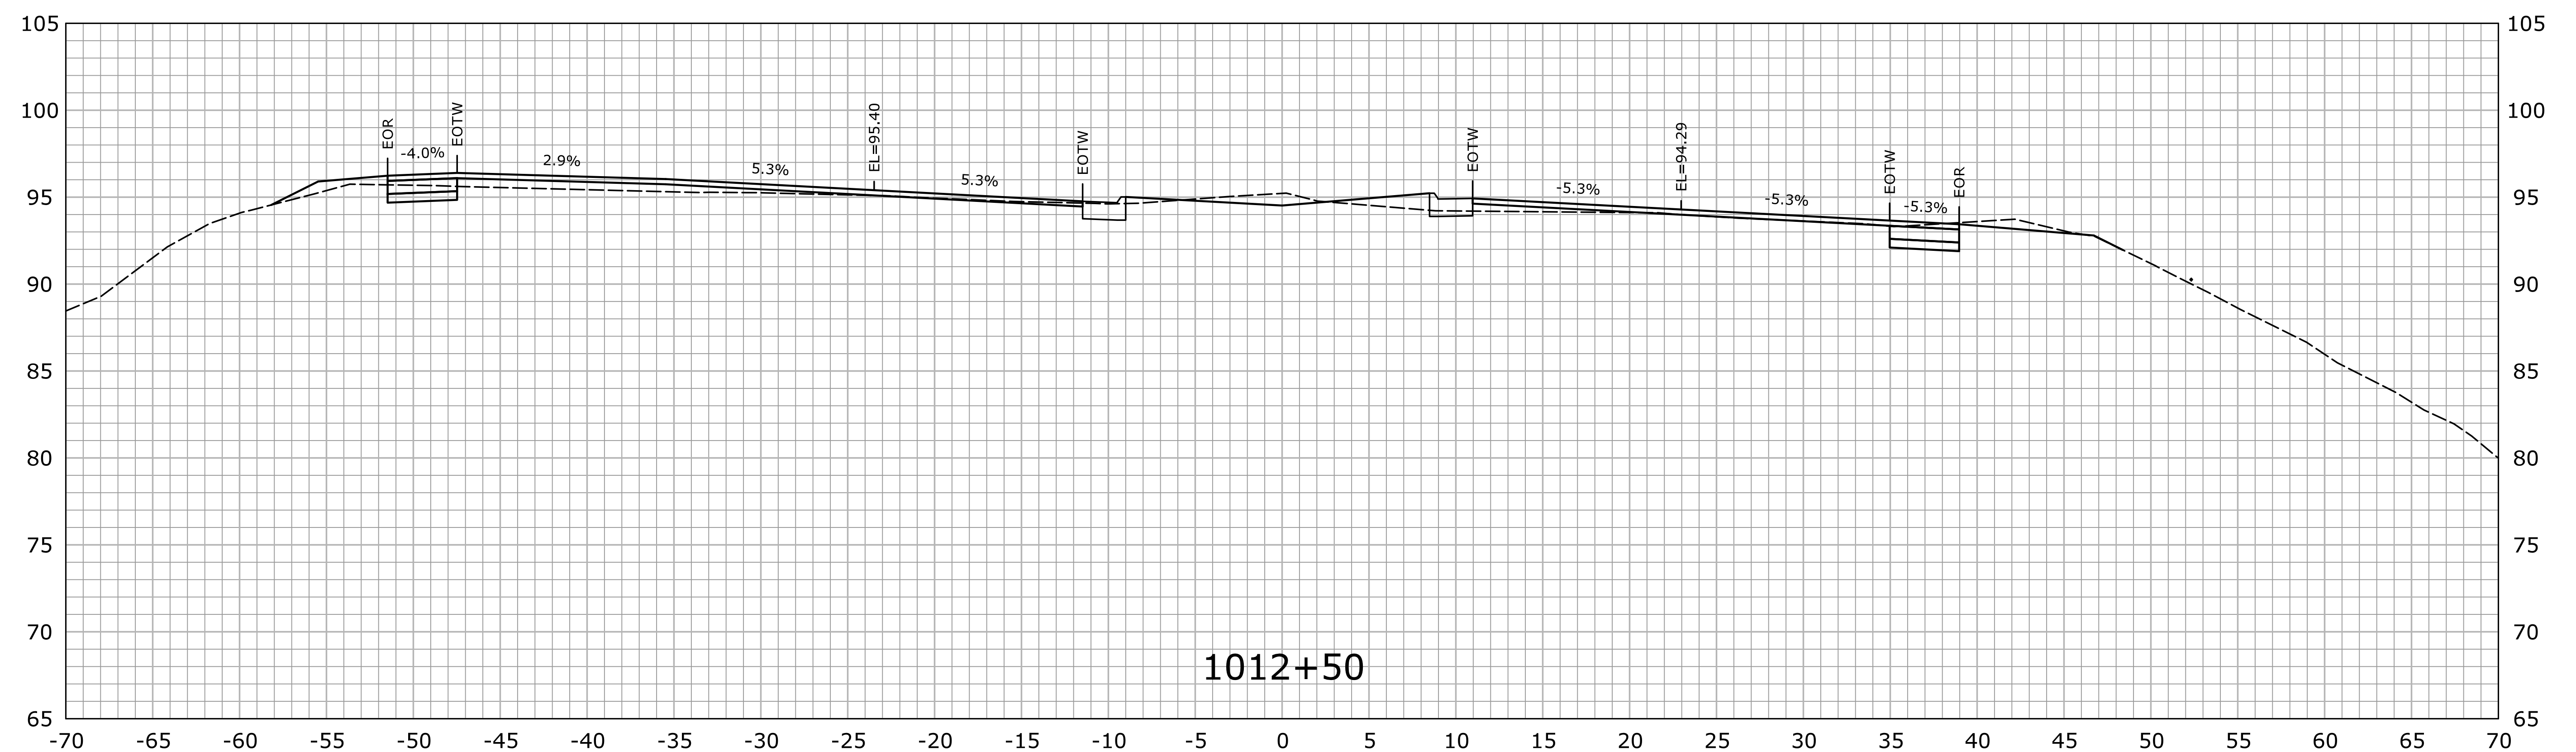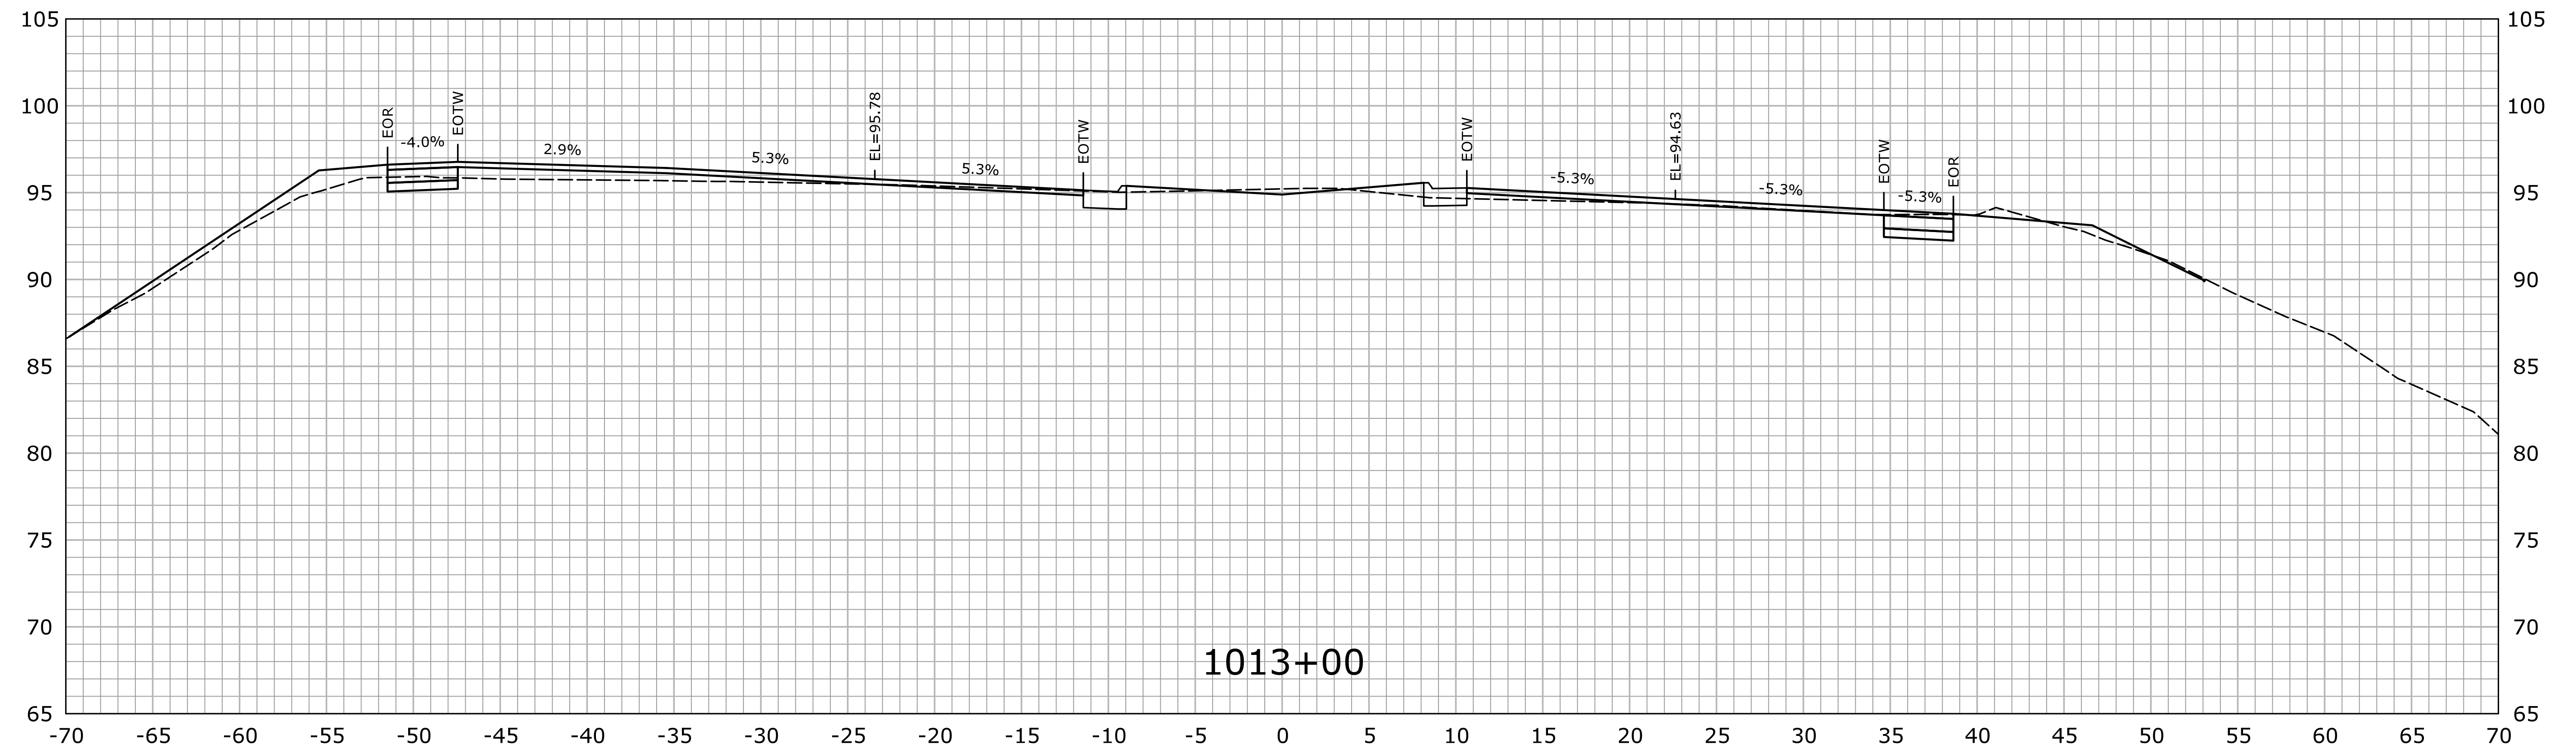



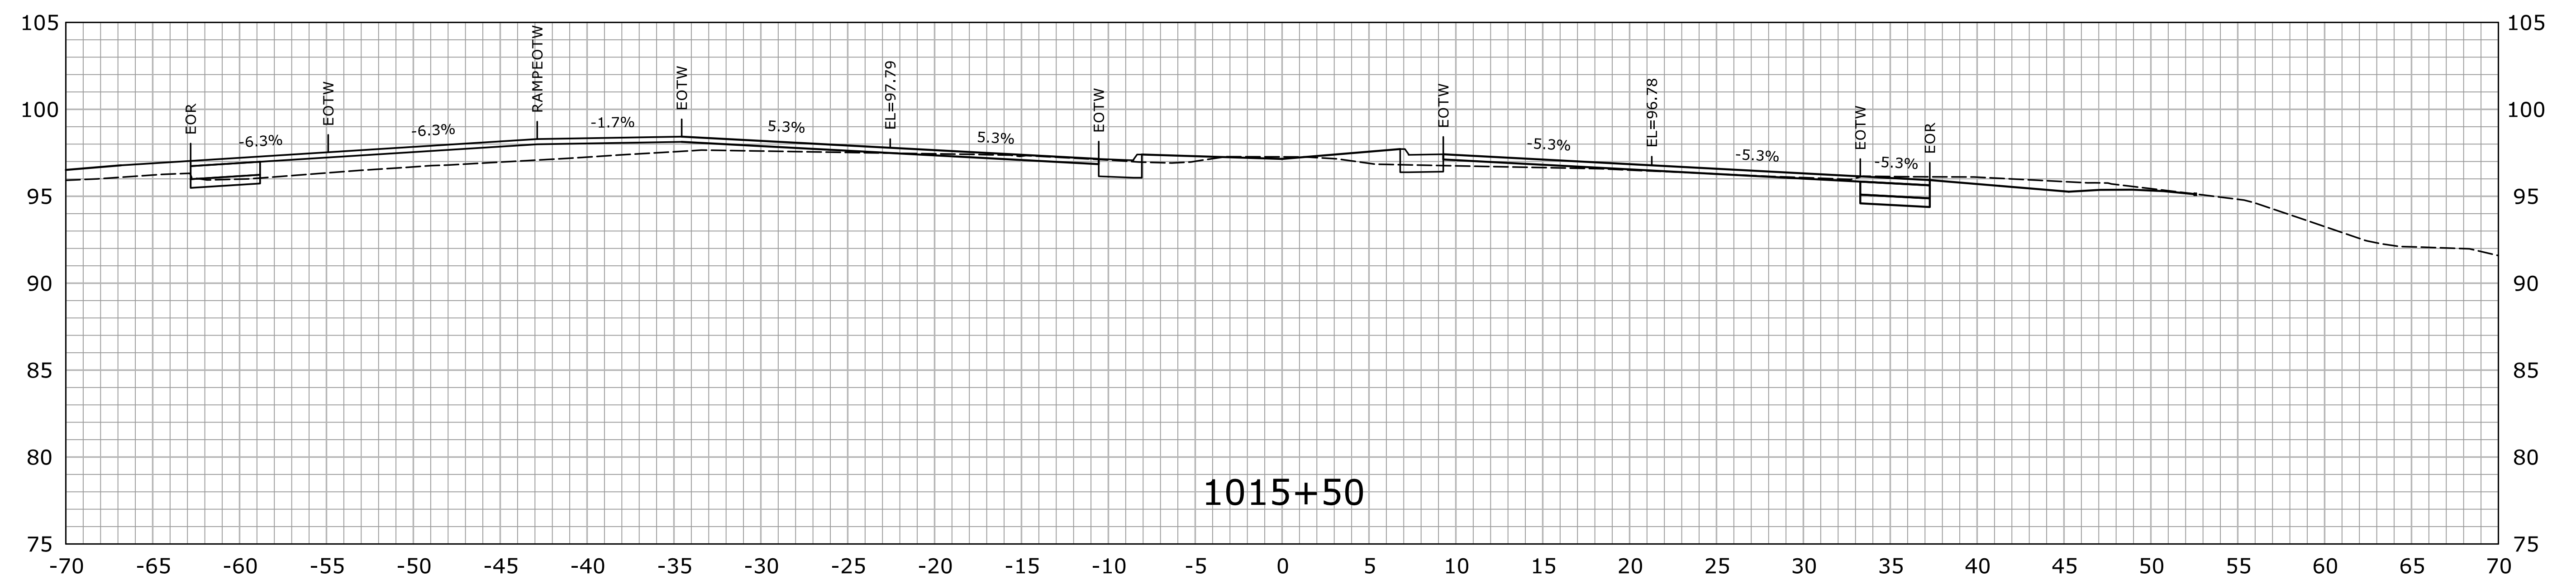
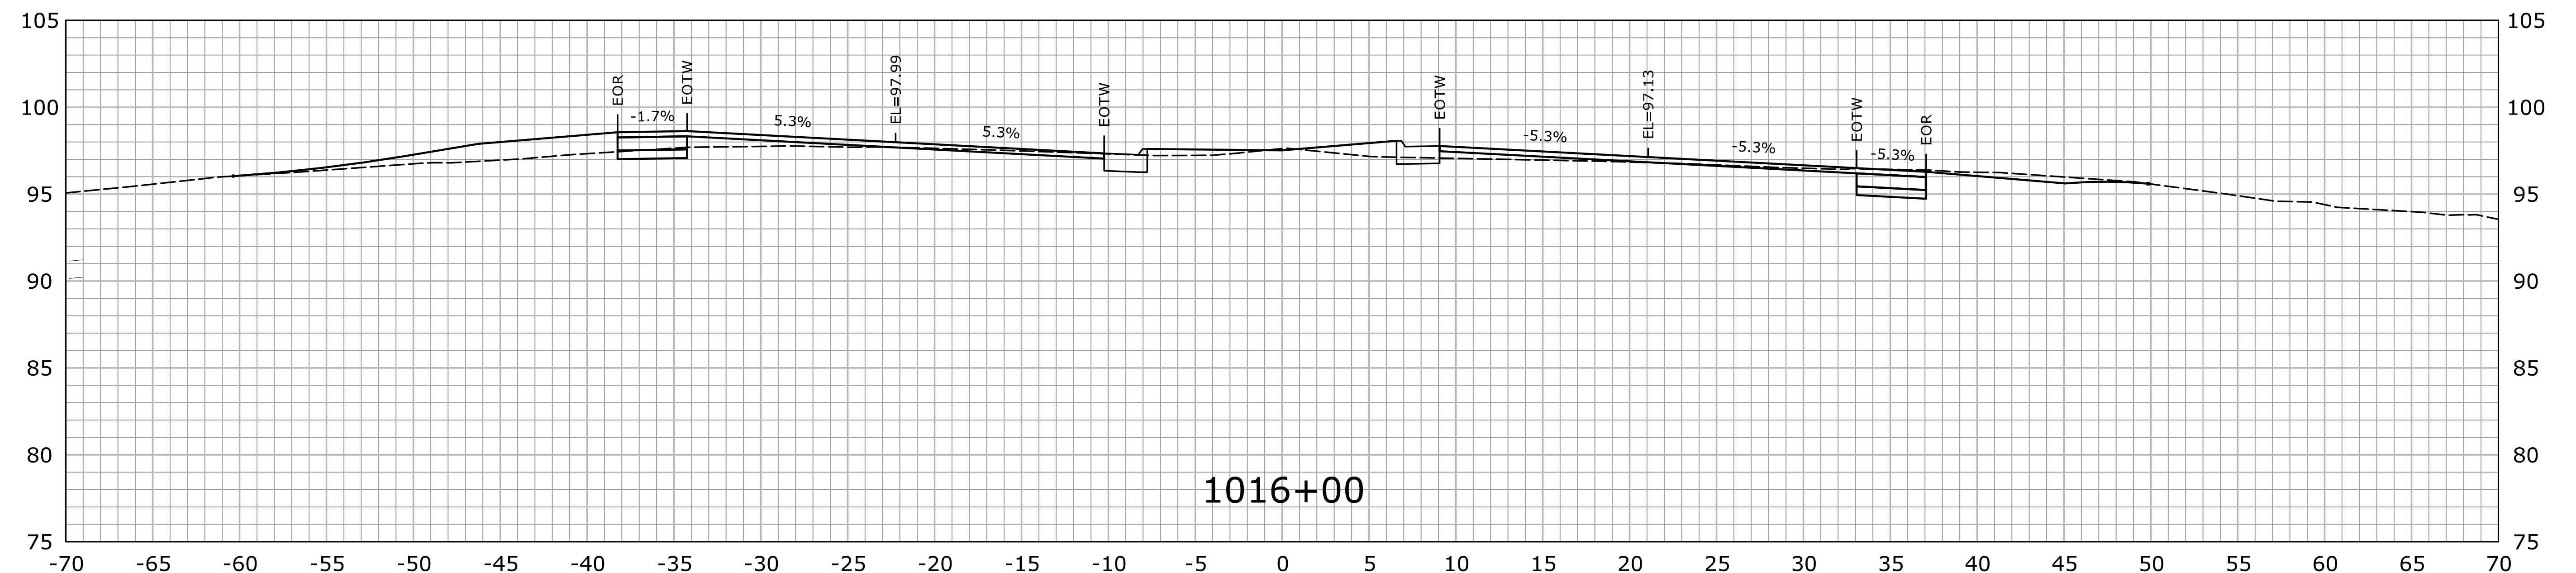
S/A.1012+50	10	S/A.1013+00
-------------	----	-------------

[illegible]

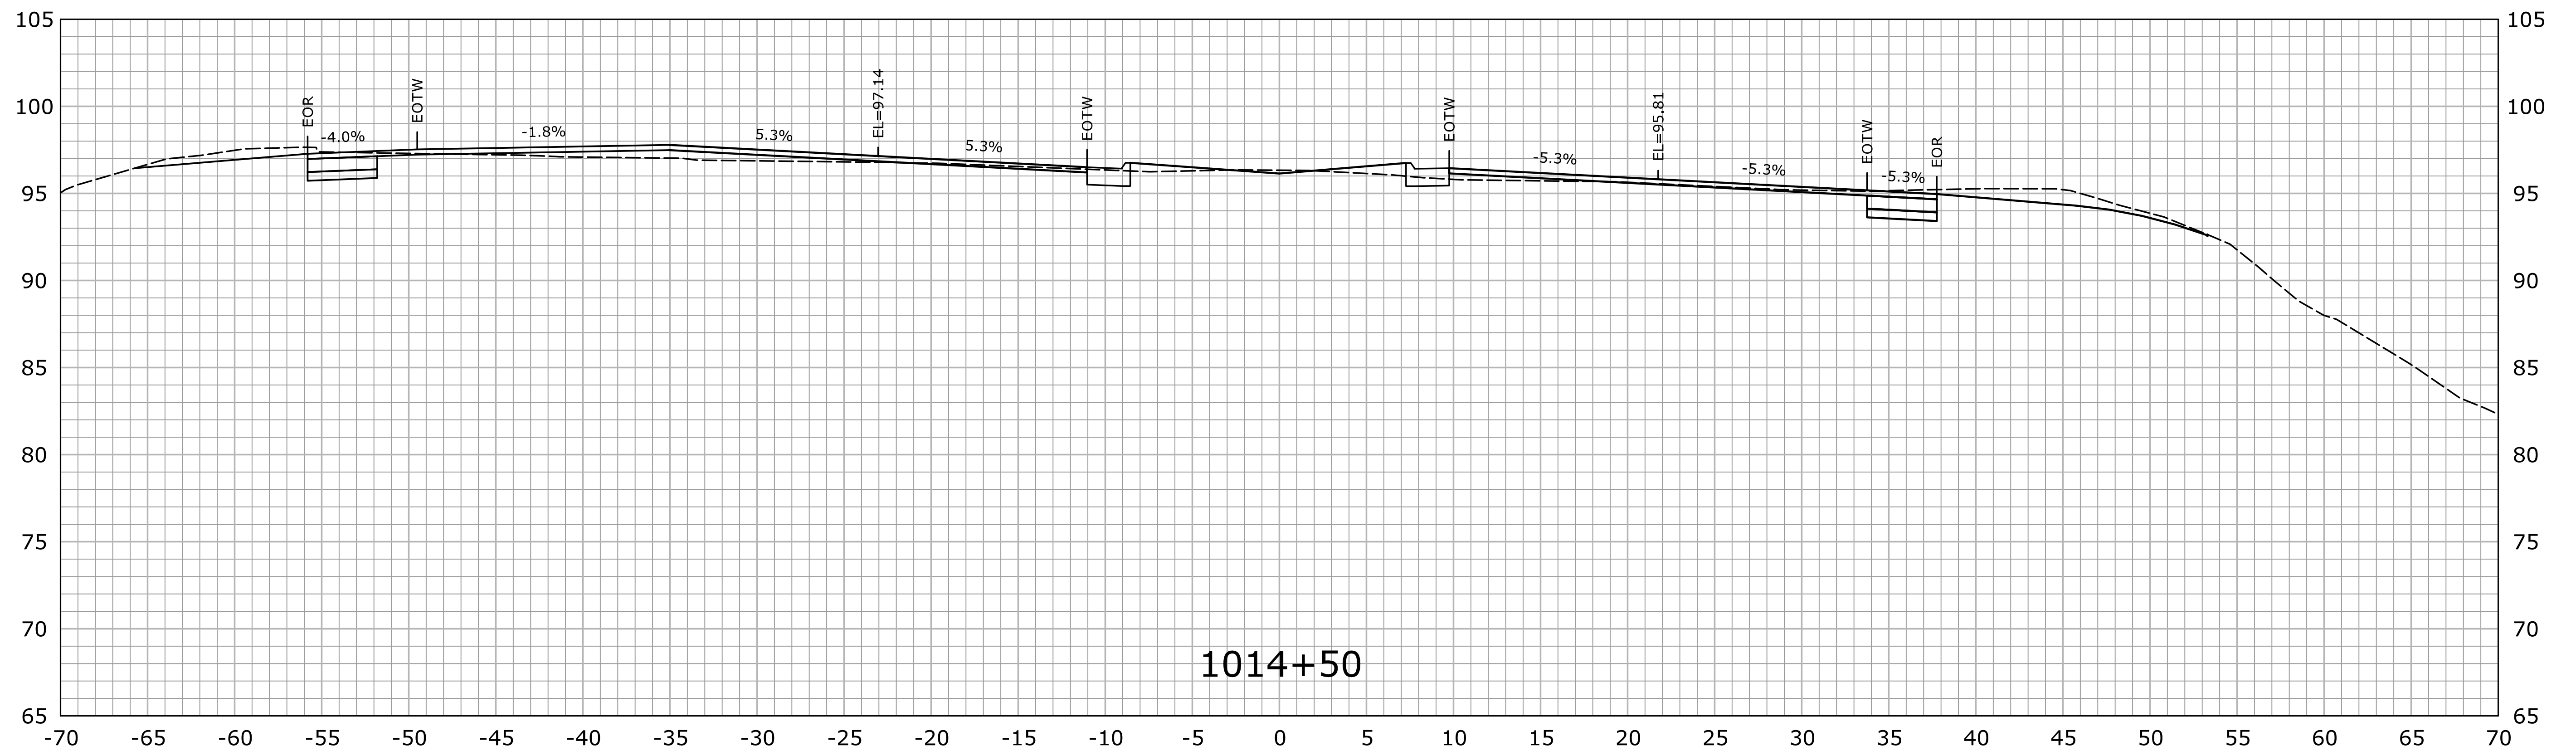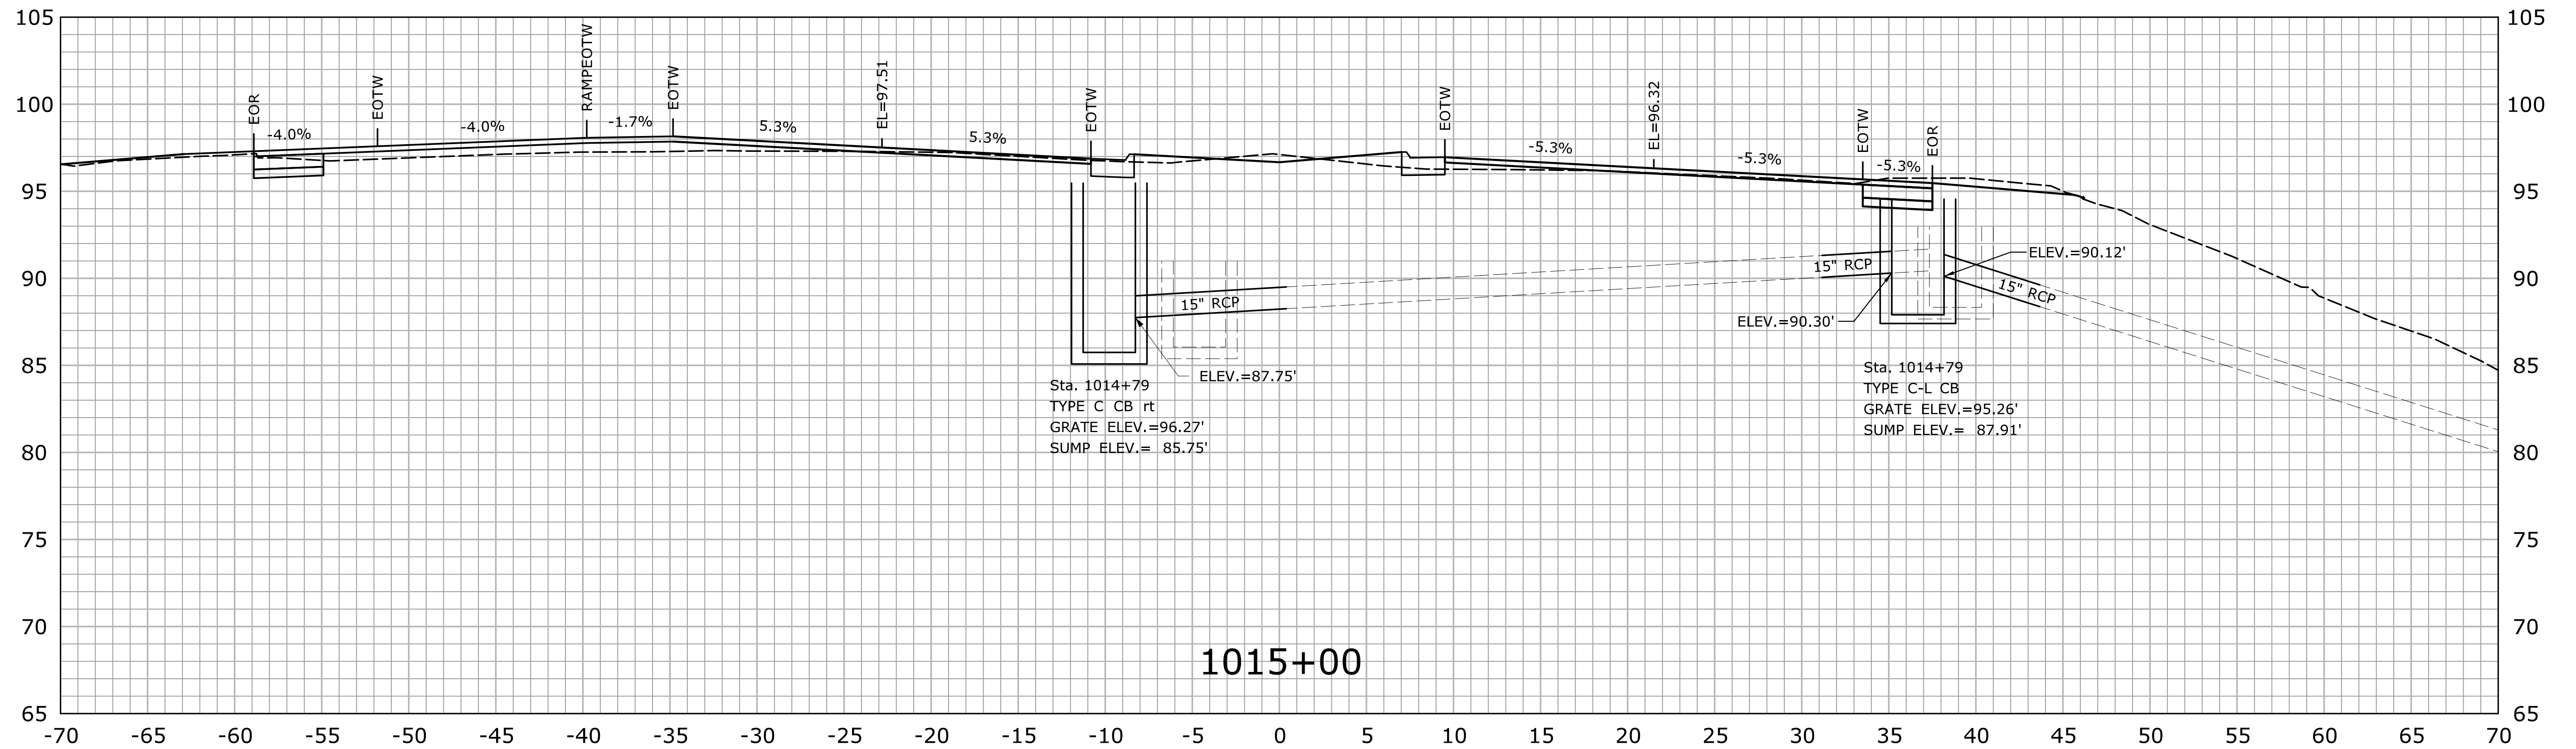



STA.1014+50 TO STA.1015+00

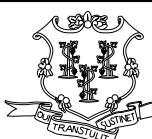				DESIGNER/DRAFTER: HAR		 STATE OF CONNECTICUT DEPARTMENT OF TRANSPORTATION <small>Filename: ...\\HW_MSH_0158_0211_XSC-01.dgn</small>	 OFFICE OF ENGINEERING	SIGNATURE/ BLOCK: <i>William Entwistle</i>	PROJECT TITLE: ROUTE 15 SAFETY IMPROVEMENTS, RESURFACING, ENHANCEMENTS, AND BRIDGE IMPROVEMENTS	TOWN: WESTPORT FAIRFIELD	PROJECT NO. 158-211		
				CHECKED BY: MSC								DRAWING TITLE: CROSS SECTIONS	SHEET NO. 01.05.18
				SCALE IN FEET 0 5 10 SCALE 1" = 5'									
REV.	DATE	REVISION DESCRIPTION	SHEET NO.	Plotted Date: 7/26/2016									






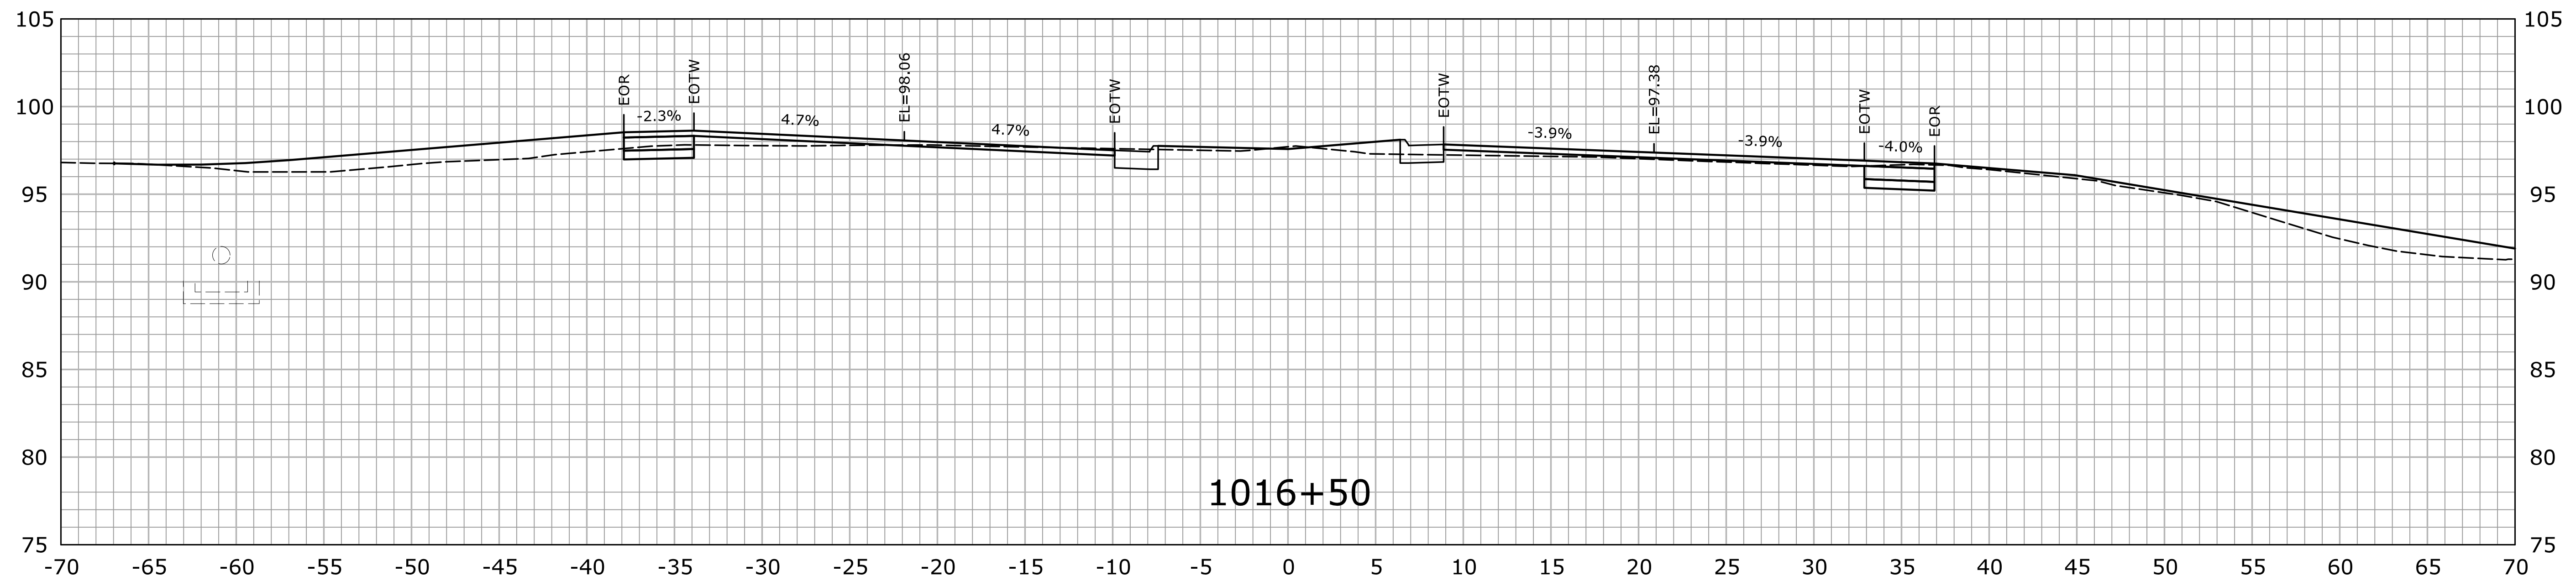
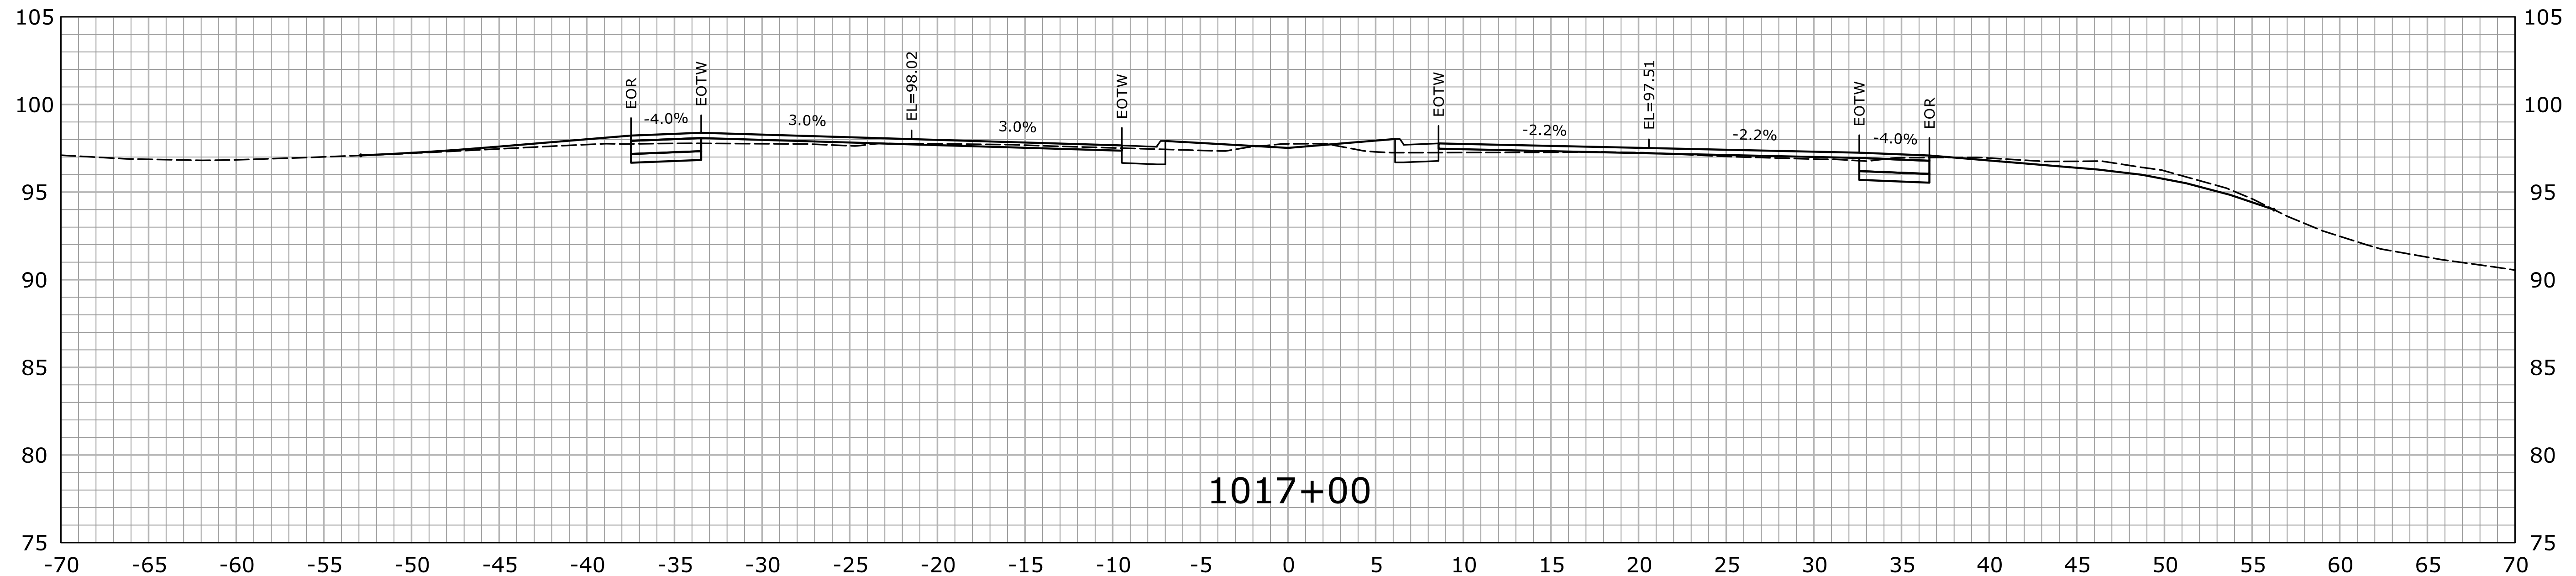
SIA.I0I5+30	10	SIA.I0I6+00
-------------	----	-------------

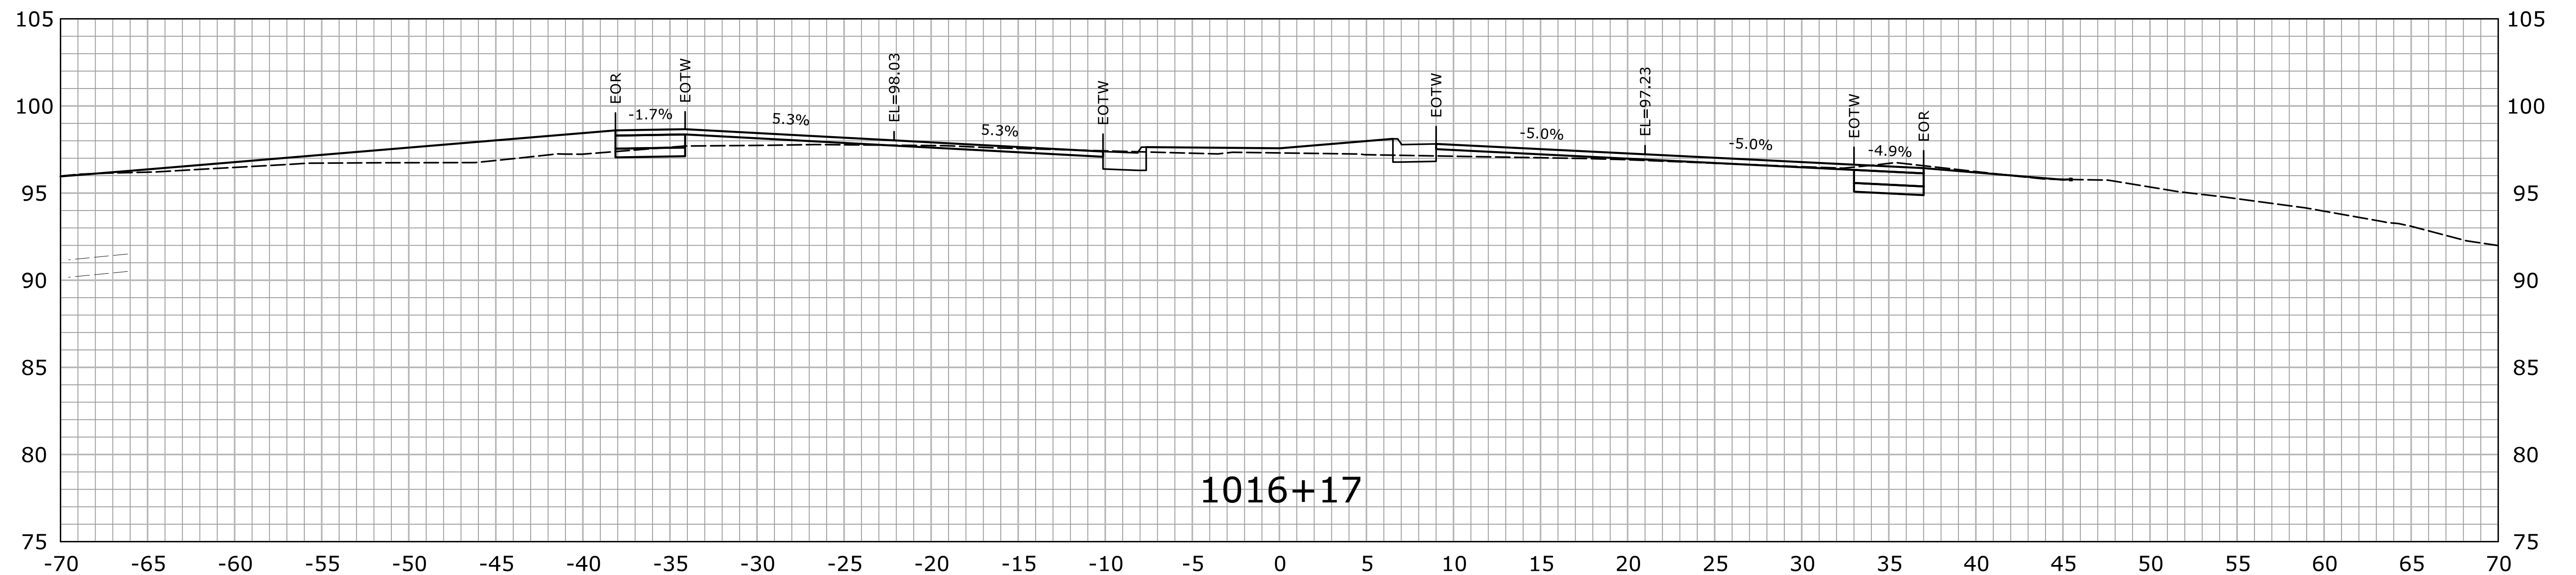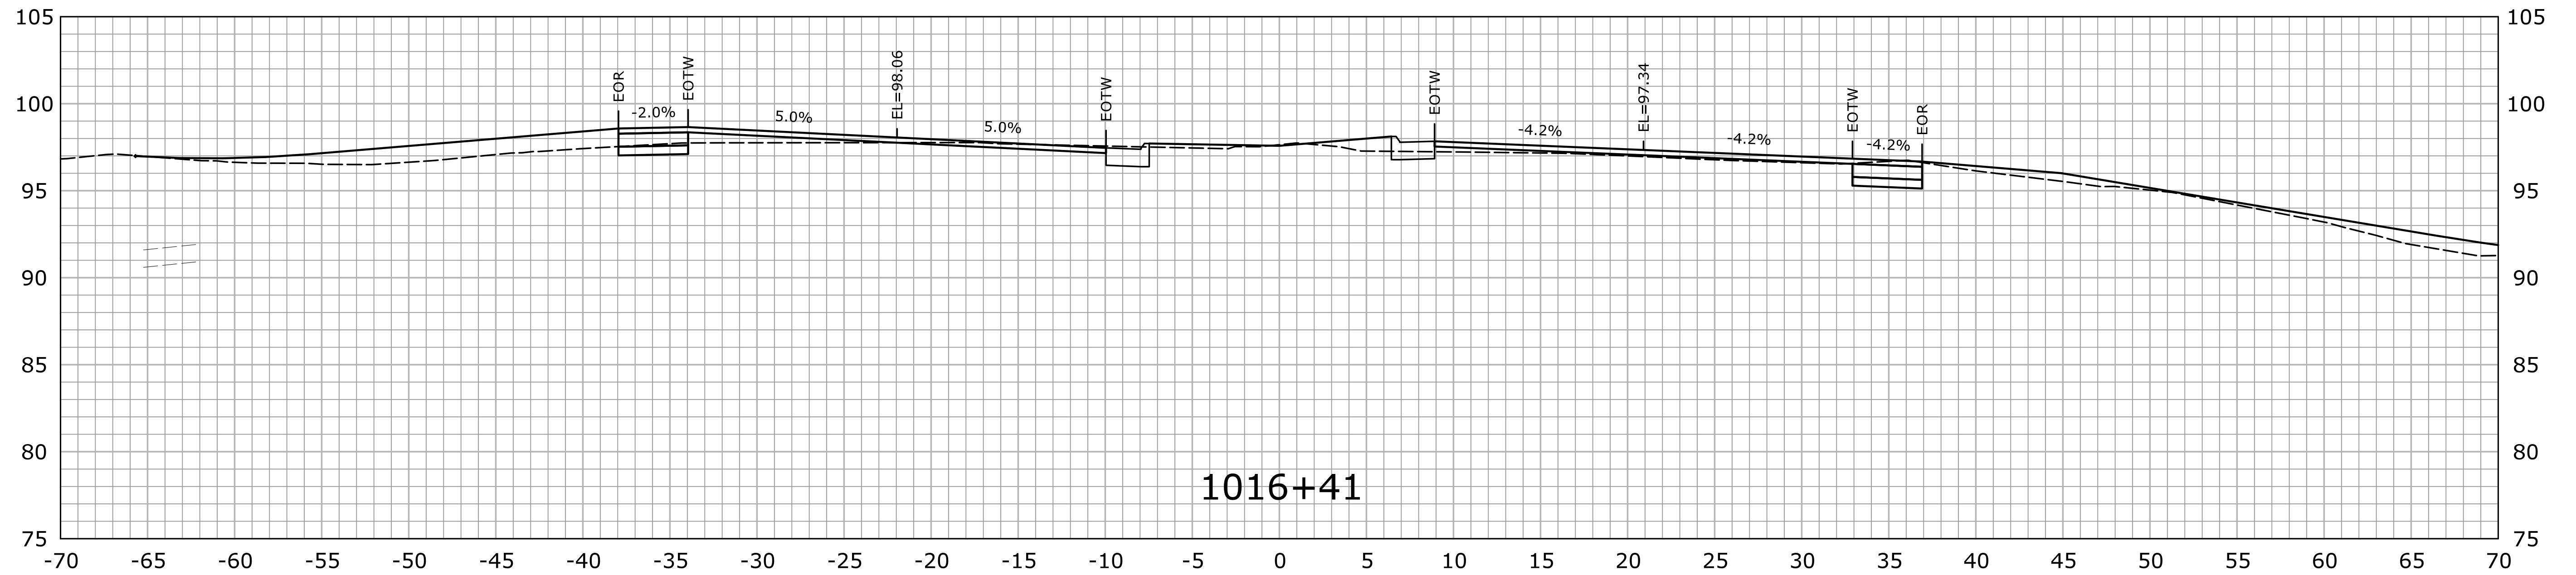[illegible]








STA.1016+17 TO STA.1016+41

					DESIGNER/DRAFTER: HAR		 STATE OF CONNECTICUT DEPARTMENT OF TRANSPORTATION	SIGNATURE/ BLOCK: 		ROUTE 15 SAFETY IMPROVEMENTS, RESURFACING, ENHANCEMENTS, AND BRIDGE IMPROVEMENTS		TOWN: WESTPORT FAIRFIELD		PROJECT NO. 158-211		
					CHECKED BY: MSC			OFFICE OF ENGINEERING				DRAWING TITLE: CROSS SECTIONS		DRAWING NO. XSC-019		
					SCALE IN FEET  SCALE 1" = 5'			APPROVED BY: DATE:				SHEET NO. 01.05.20				
REV.	DATE	REVISION DESCRIPTION			SHEET NO.	Plotted Date: 7/26/2016	Filename: ...\\VHW_MSH_0158_0211_XSC-01.dgn									






STA.1016+50 TO STA.1017+00

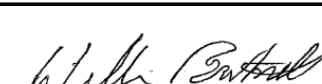					DESIGNER/DRAFTER: HAR		 STATE OF CONNECTICUT DEPARTMENT OF TRANSPORTATION		SIGNATURE/ BLOCK:		PROJECT TITLE: ROUTE 15 SAFETY IMPROVEMENTS, RESURFACING, ENHANCEMENTS, AND BRIDGE IMPROVEMENTS		TOWN: WESTPORT FAIRFIELD		PROJECT NO. 158-211			
					CHECKED BY: MSC				APPROVED BY:				DATE:		DRAWING TITLE: CROSS SECTIONS		DRAWING NO. XSC-020	
					SCALE IN FEET  SCALE 1" = 5'												SHEET NO. 01.05.21	
REV.	DATE	REVISION DESCRIPTION			SHEET NO.	Plotted Date: 7/26/2016	Filename: ...\\HW_MSH_0158_0211_XSC-01.dgn											

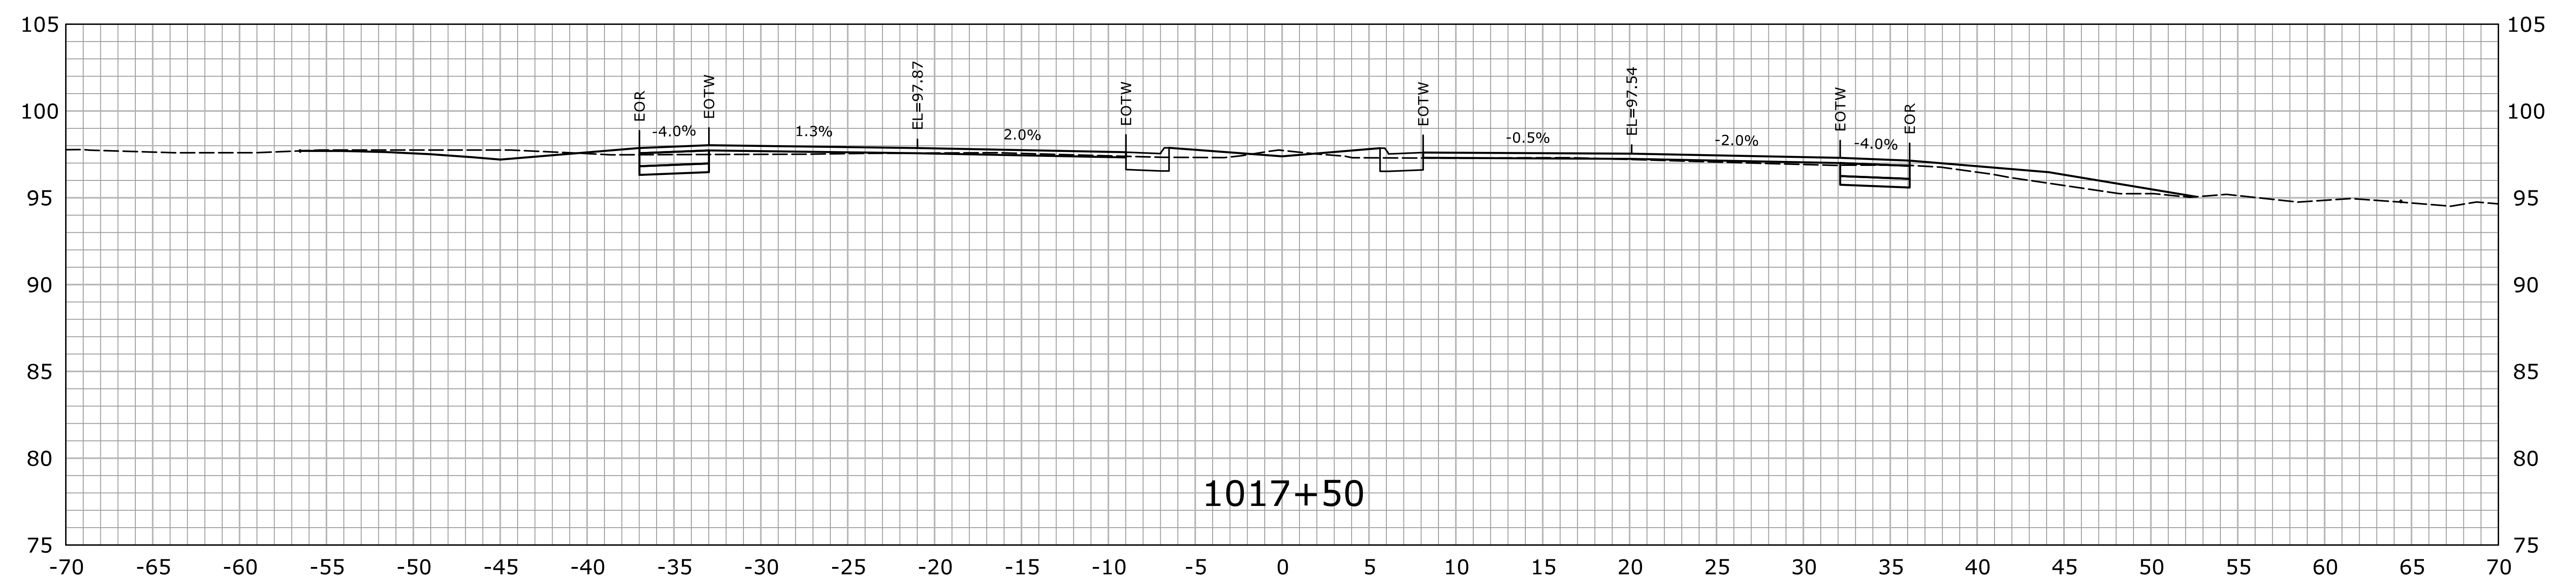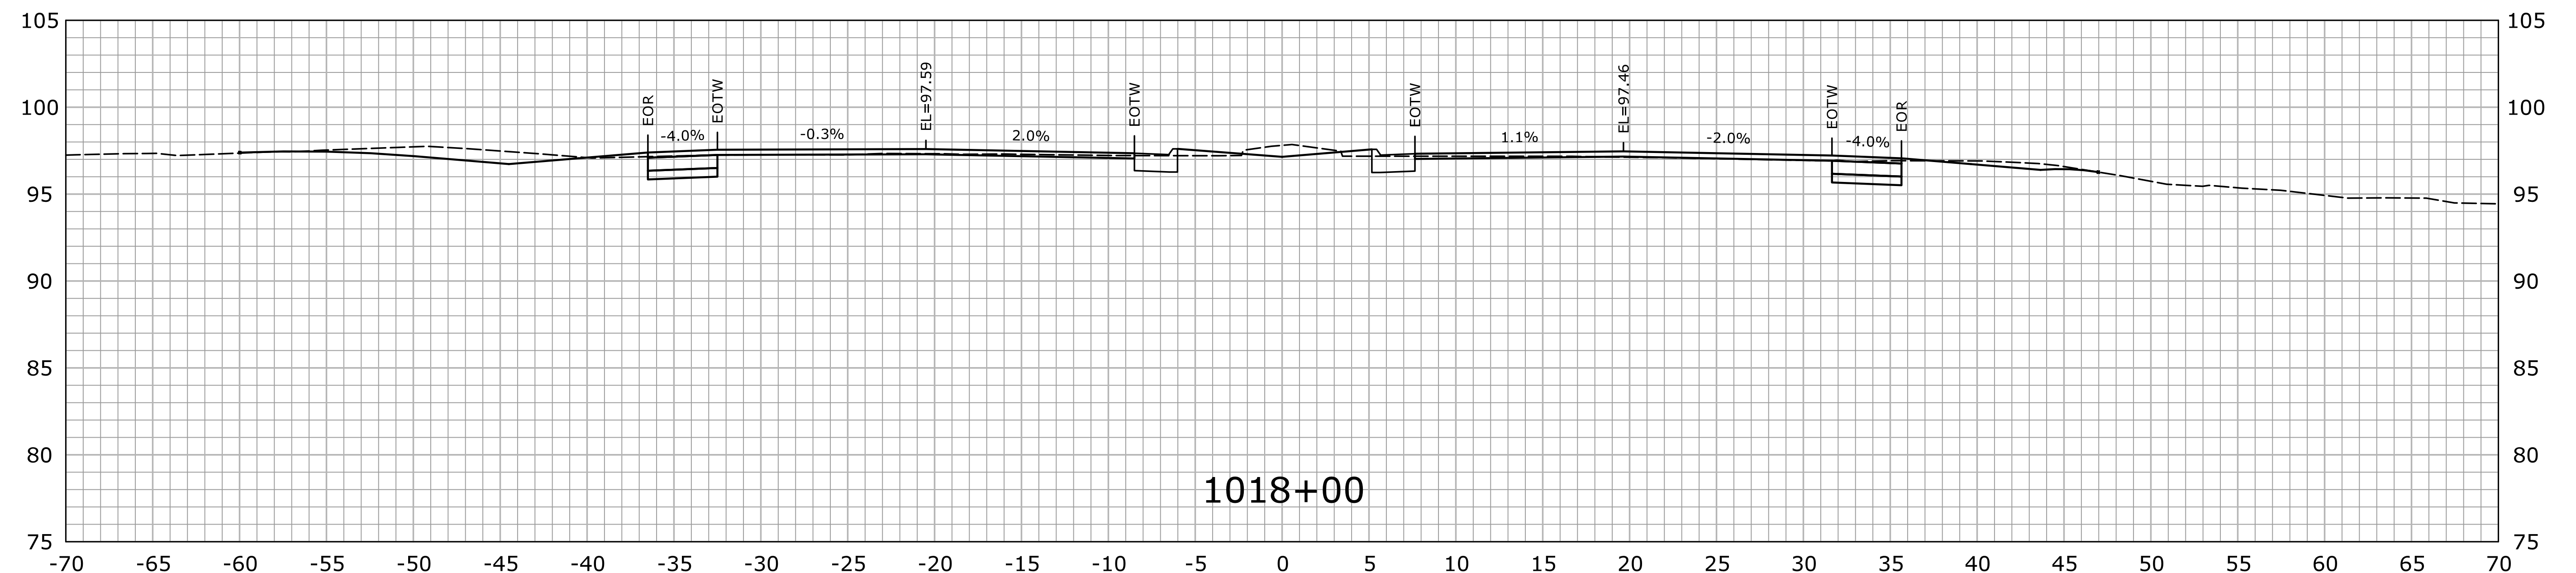





SIA.I017+30	10	SIA.I018+00
-------------	----	-------------

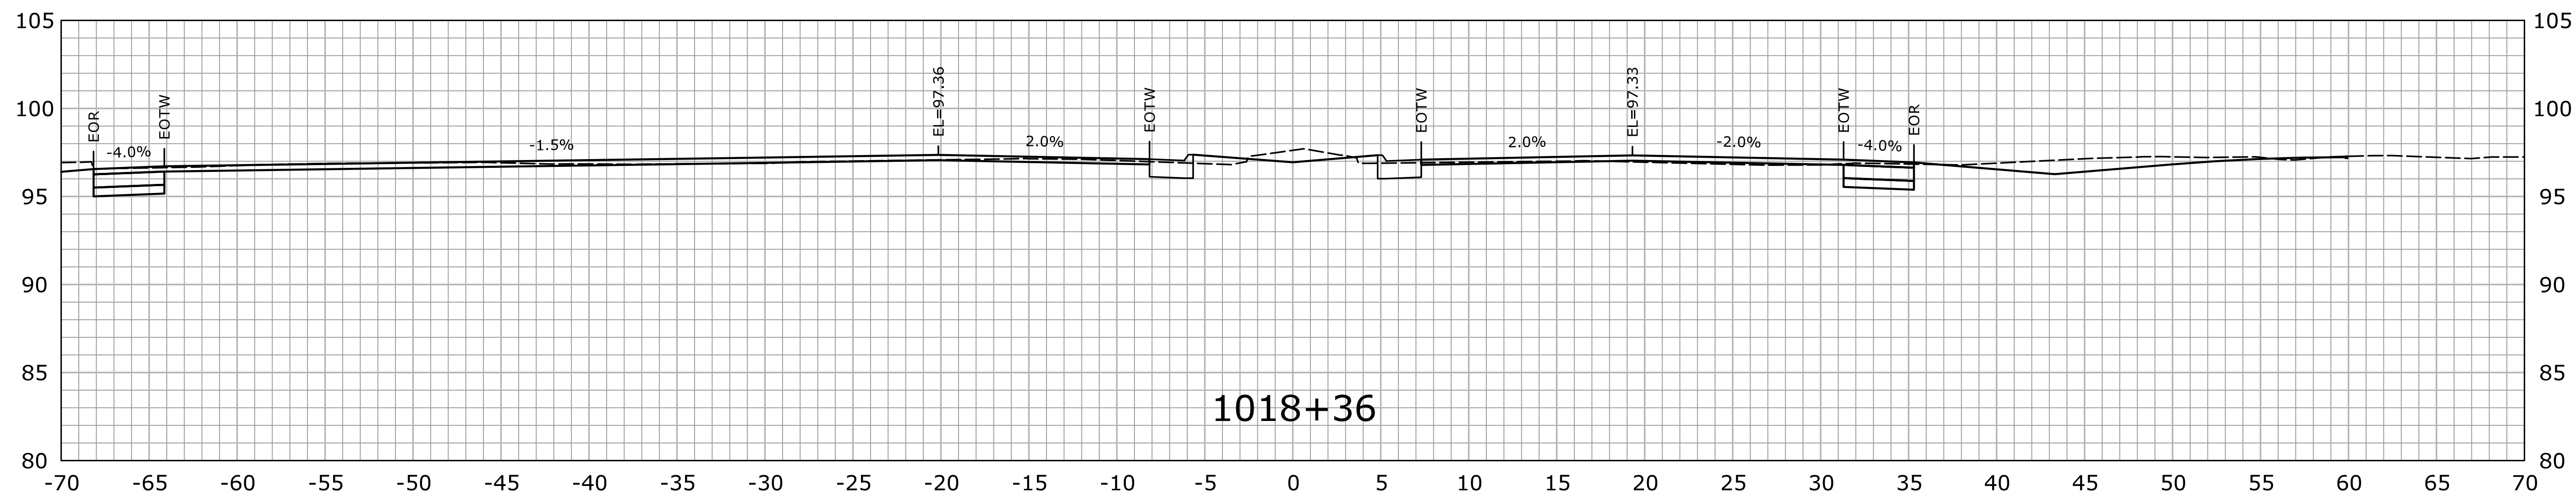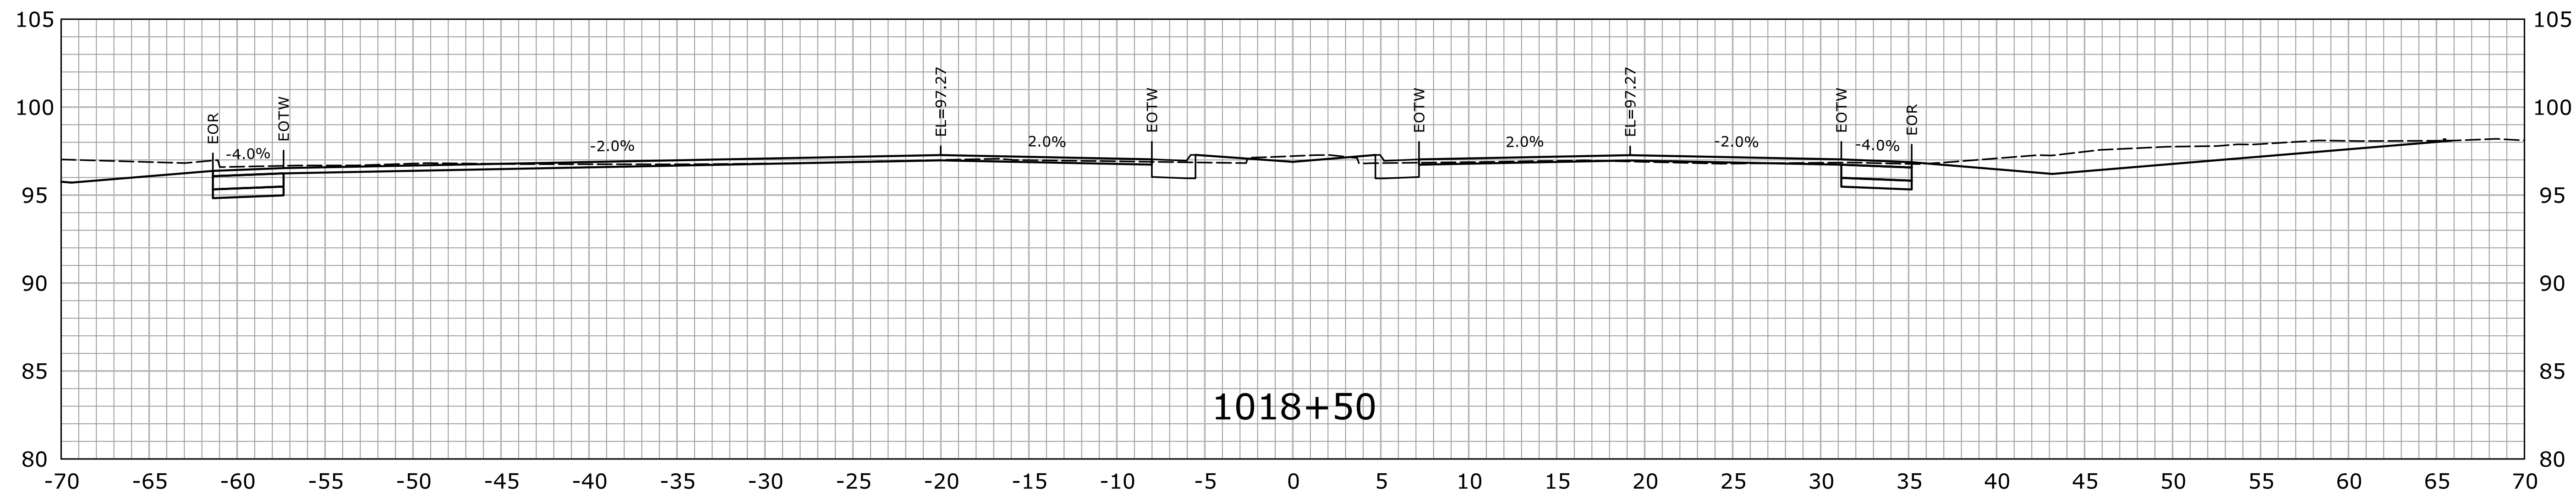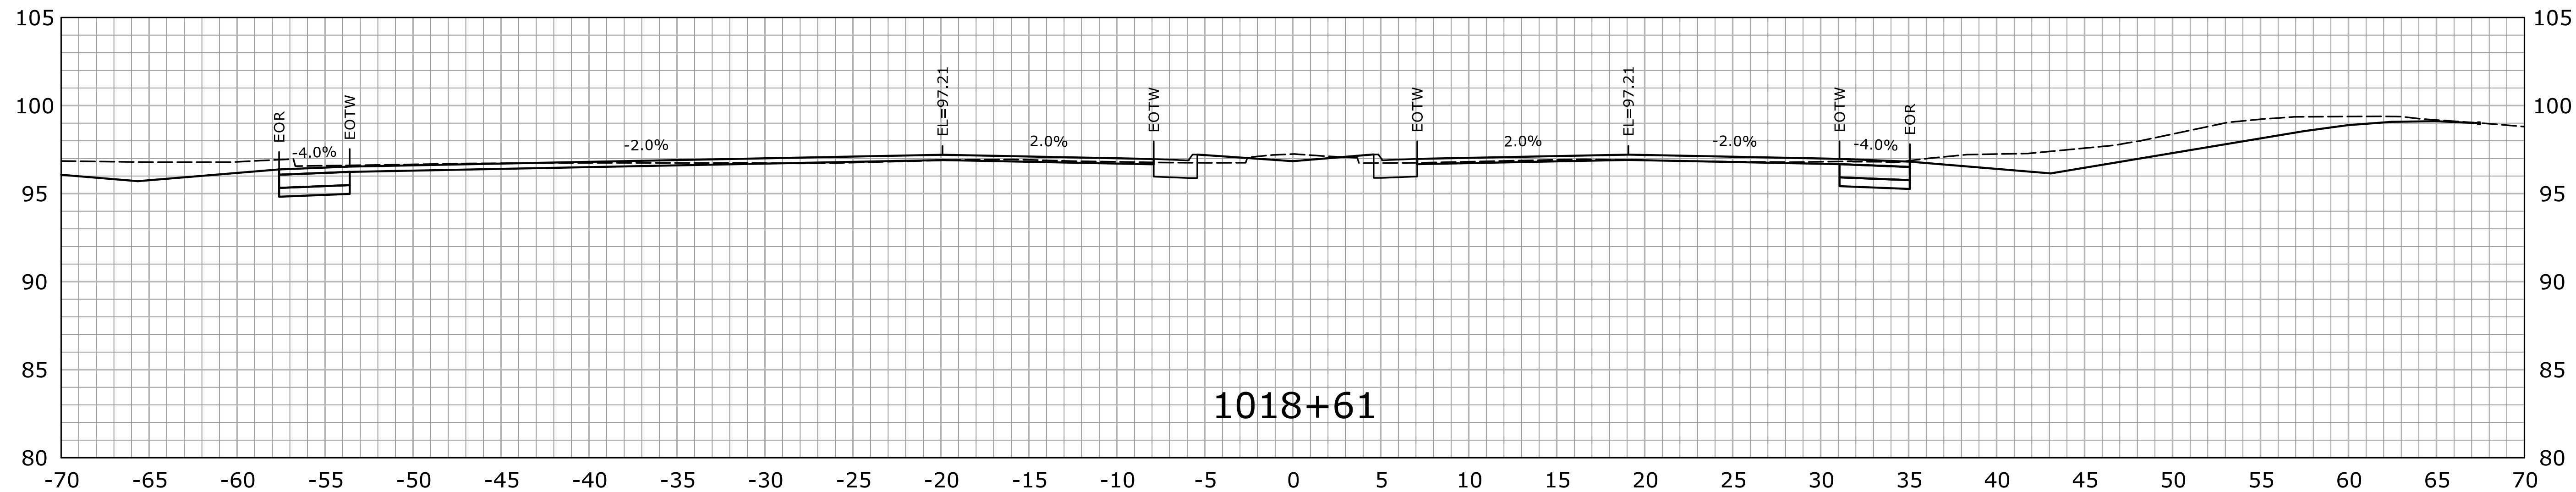[illegible]





STA.1018+36 TO STA.1018+61

					THE INFORMATION, INCLUDING ESTIMATED QUANTITIES OF WORK, SHOWN ON THESE SHEETS IS BASED ON LIMITED INVESTIGATIONS BY THE STATE AND IS IN NO WAY WARRANTED TO INDICATE THE CONDITIONS OF ACTUAL QUANTITIES OF WORK WHICH WILL BE REQUIRED.		DESIGNER/DRAFTER: HAR	 STATE OF CONNECTICUT DEPARTMENT OF TRANSPORTATION Filename: ...VHW_MSH_0158_0211_XSC-01.dgn	 OFFICE OF ENGINEERING	SIGNATURE/ BLOCK: 	
--	--	--	--	--	---	--	--------------------------	--	---	--	--

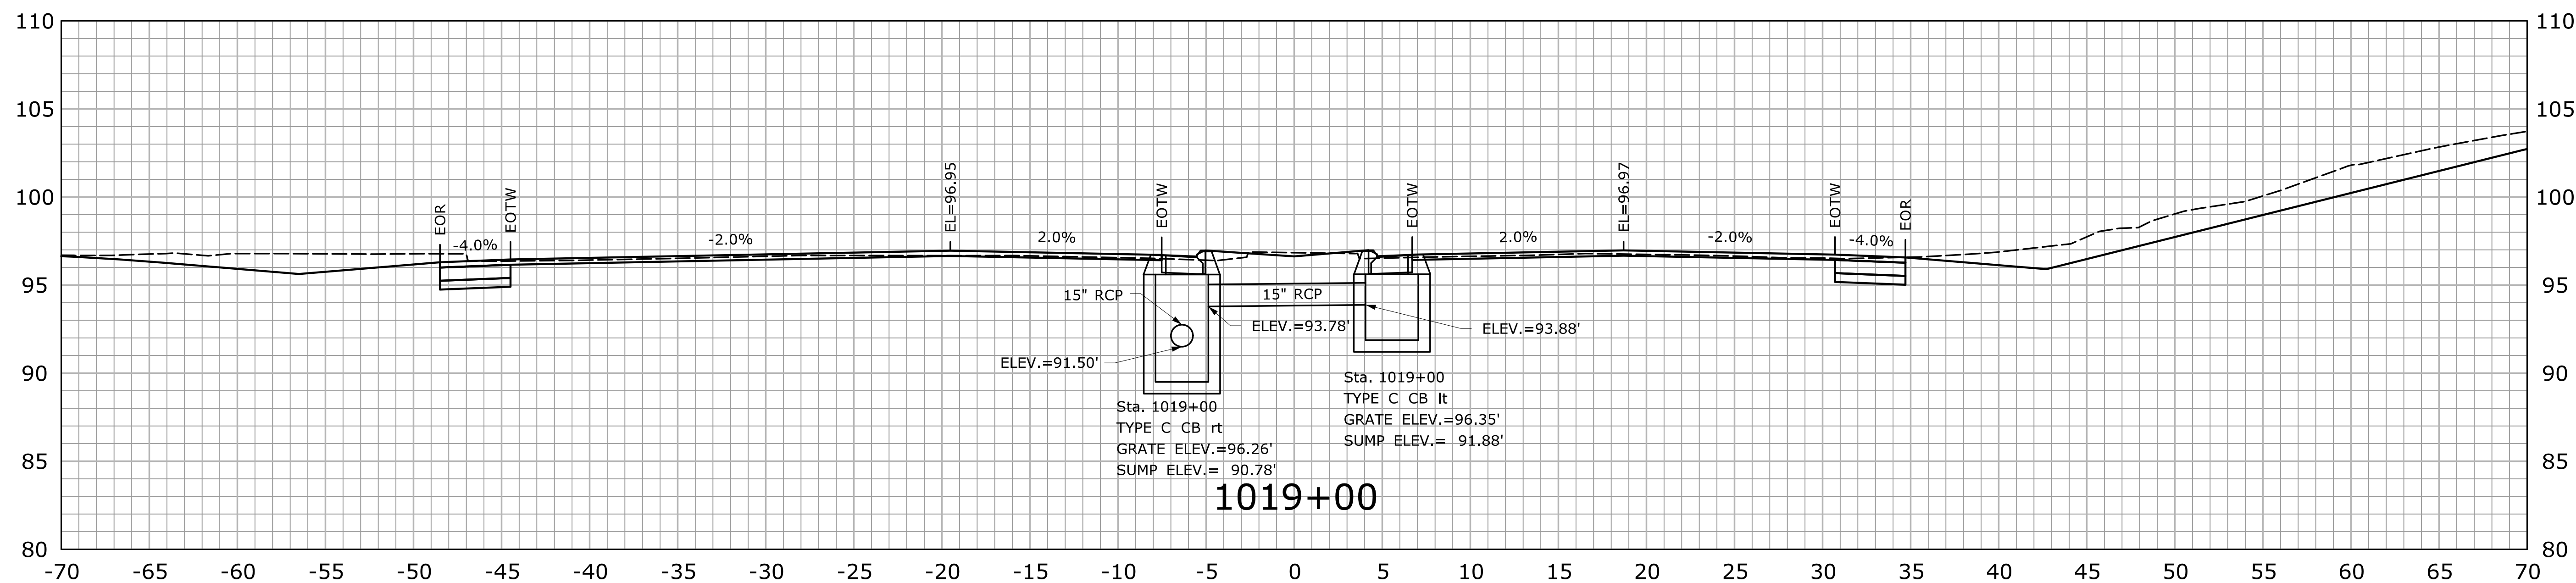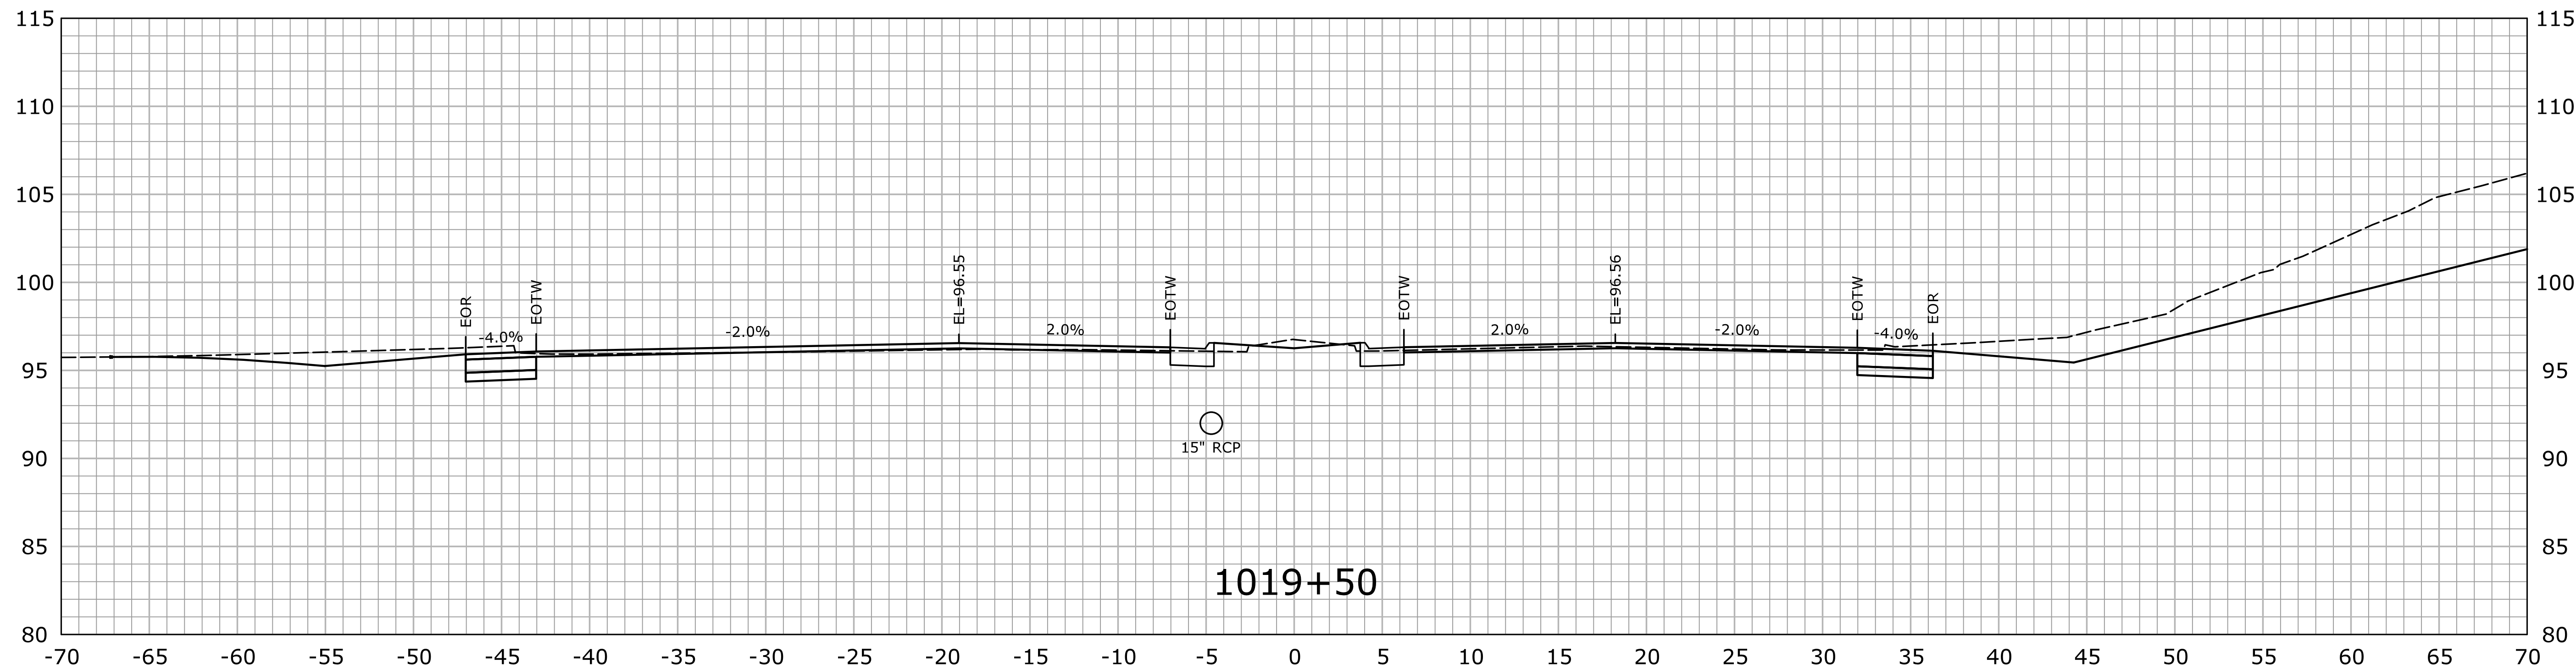








STA.1019+00 TO STA.1019+50

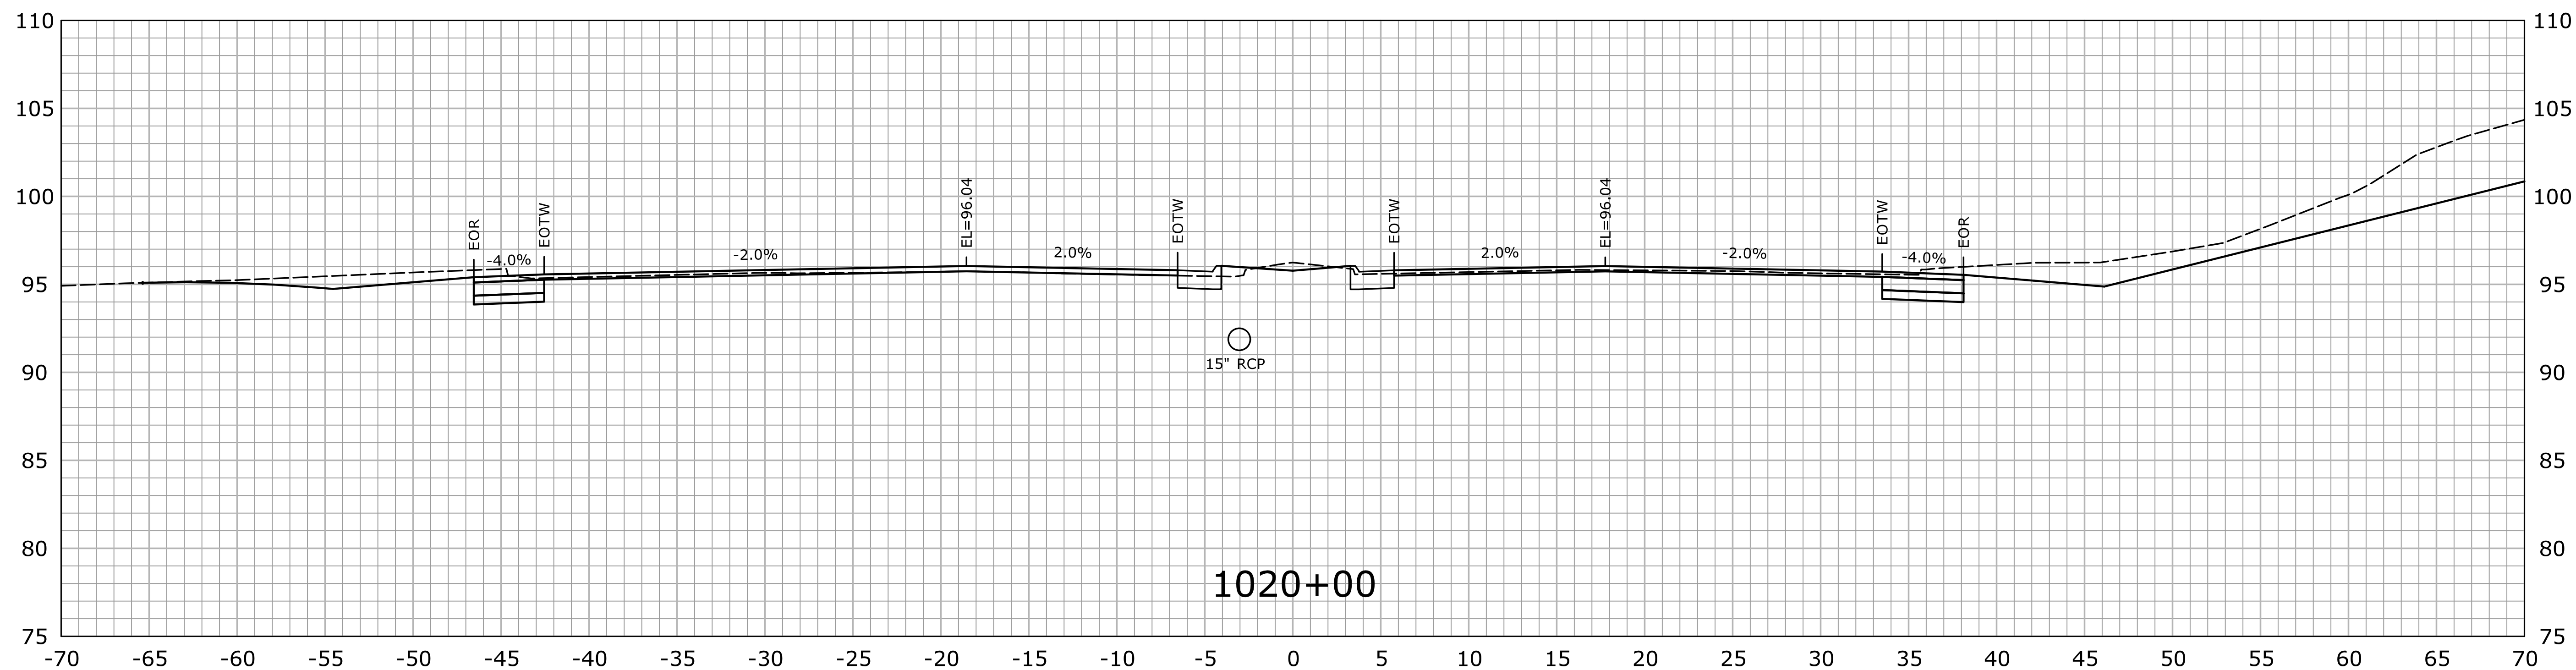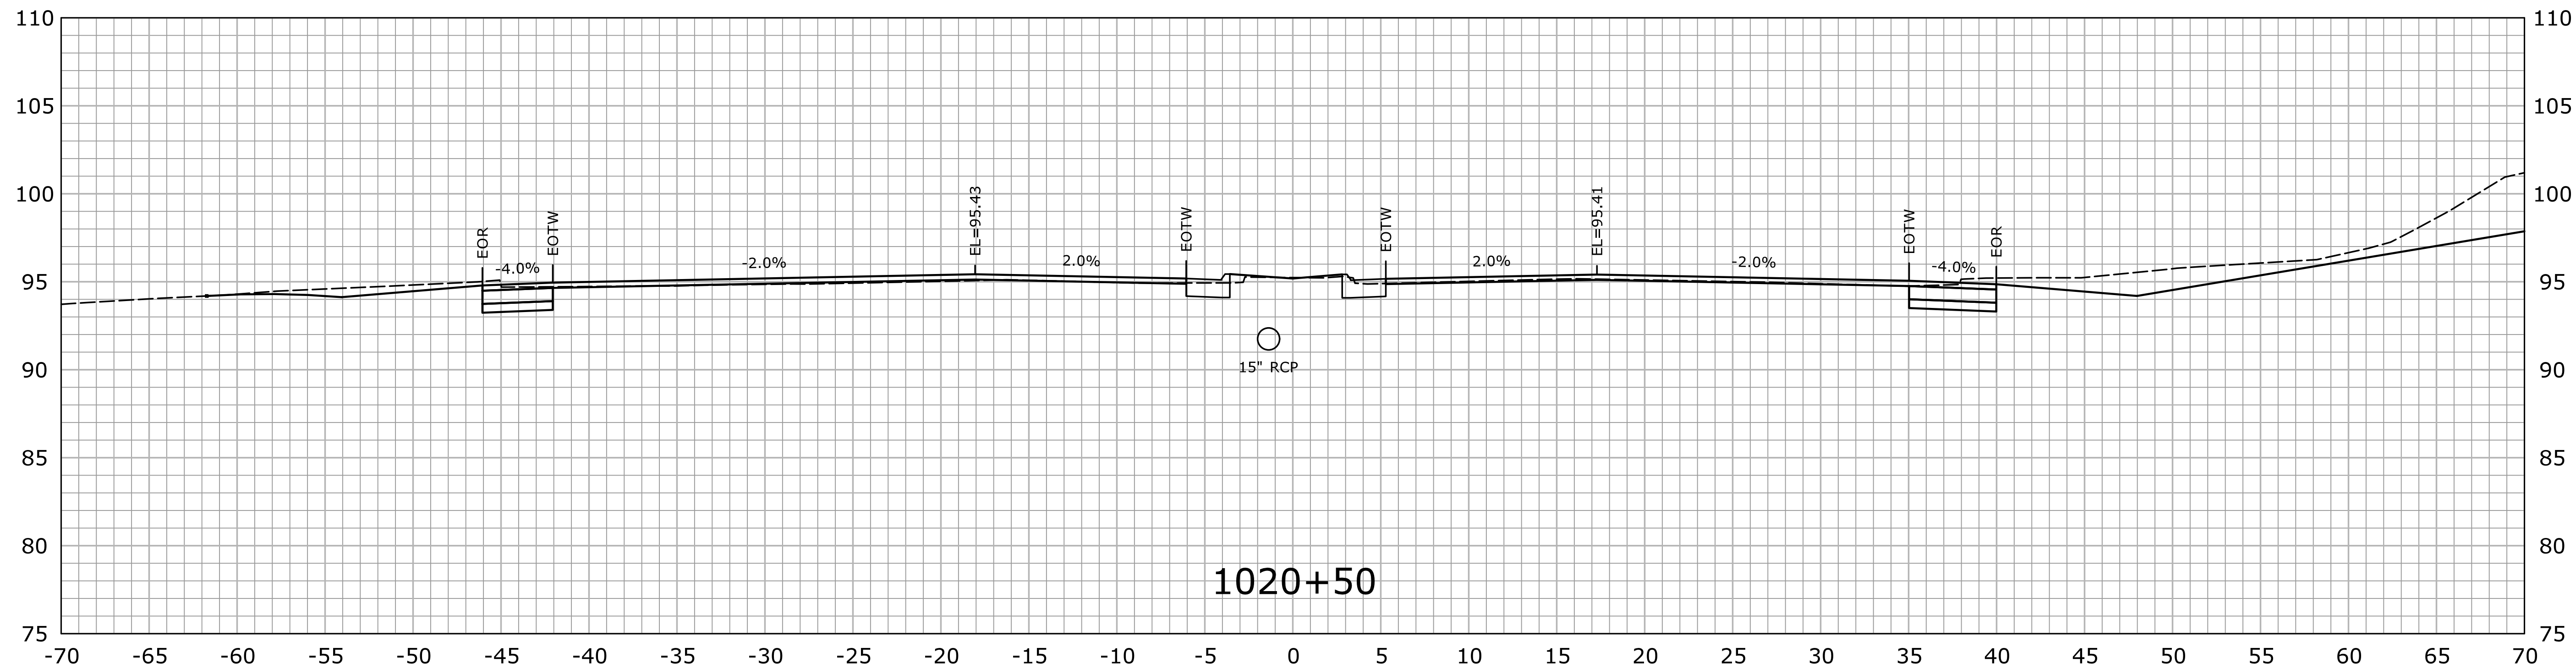REV.		DATE	REVISION DESCRIPTION	SHEET NO.	Plotted Date: 7/26/2016	DESIGNER/DRAFTER: HAR	CHECKED BY: MSC	SCALE IN FEET 0 5 10 SCALE 1" = 5'		STATE OF CONNECTICUT DEPARTMENT OF TRANSPORTATION Filename: ...\\HW_MSH_0158_0211_XSC-01.dgn		SIGNATURE/ BLOCK: APPROVED BY: DATE:	PROJECT TITLE: ROUTE 15 SAFETY IMPROVEMENTS, RESURFACING, ENHANCEMENTS, AND BRIDGE IMPROVEMENTS	TOWN: WESTPORT FAIRFIELD DRAWING TITLE: CROSS SECTIONS	PROJECT NO. 158-211 DRAWING NO. XSC-023 SHEET NO. 01.05.24
------	--	------	----------------------	-----------	-------------------------	--------------------------	--------------------	--	--	--	--	---	---	---	--




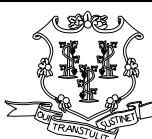

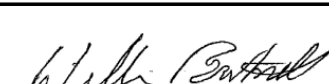
STA.1020+00 TO STA.1020+50

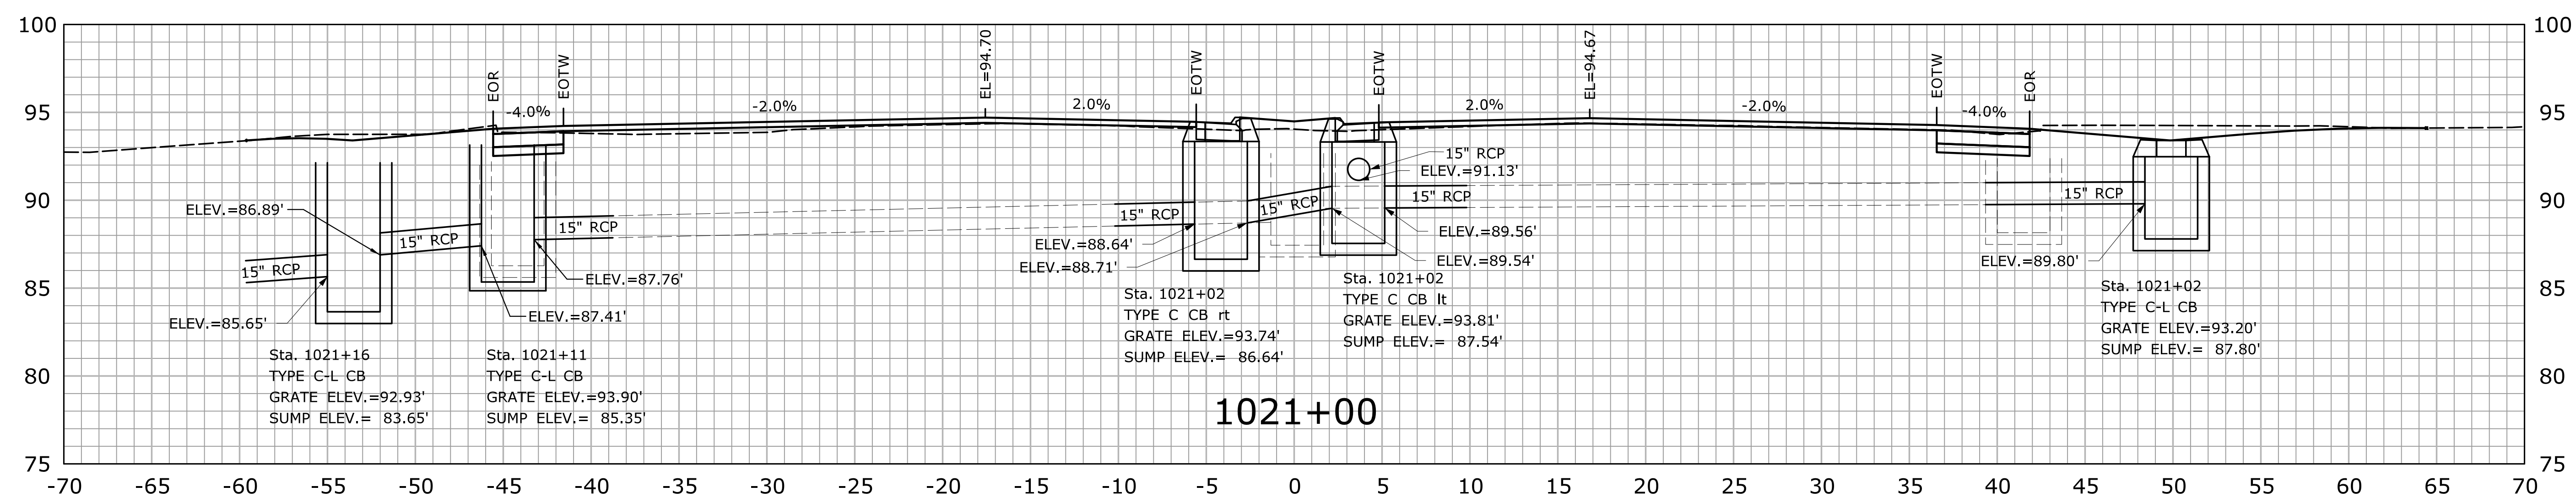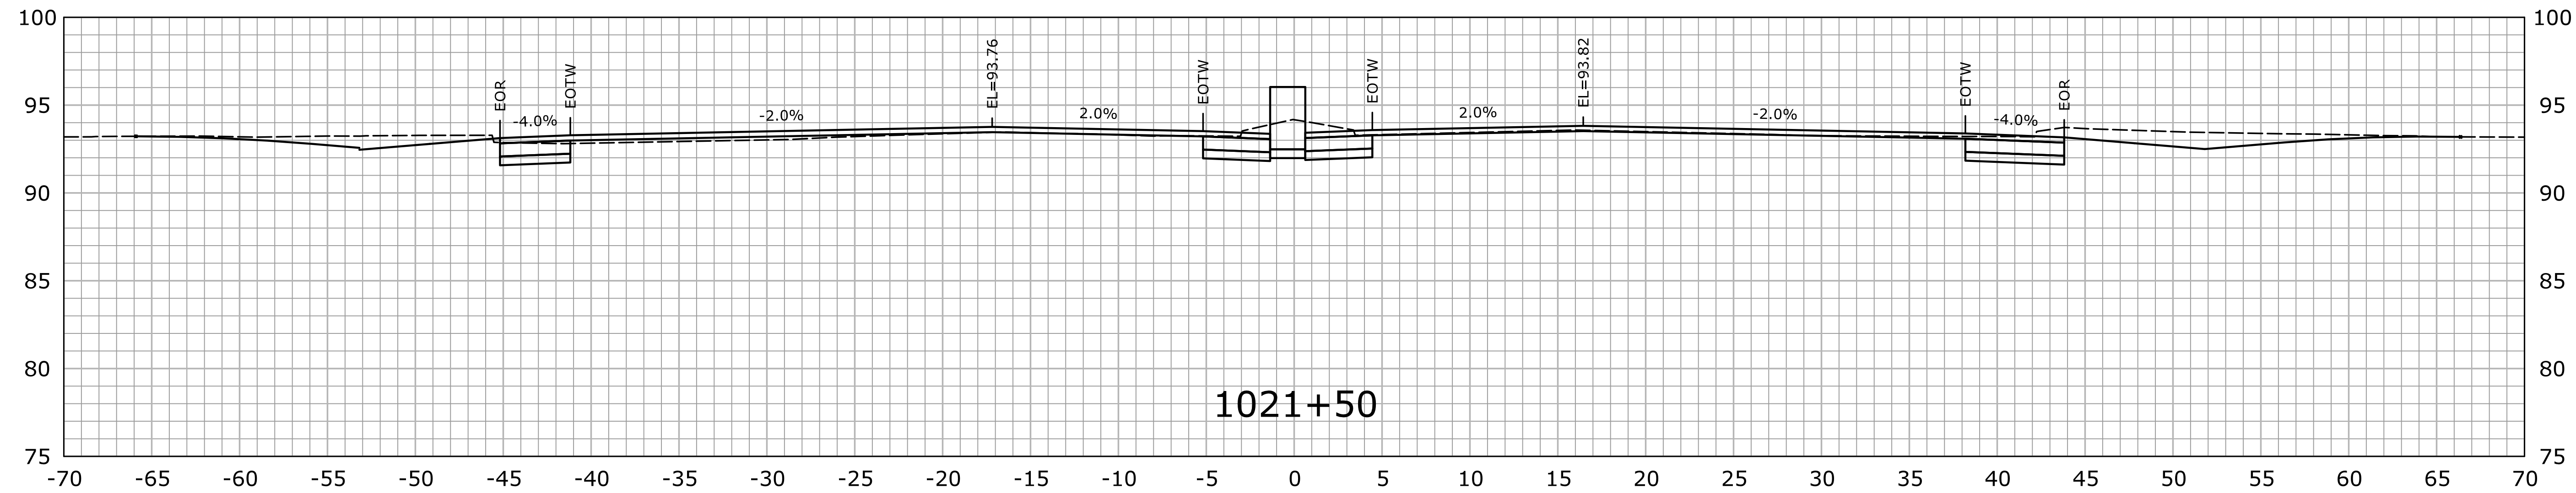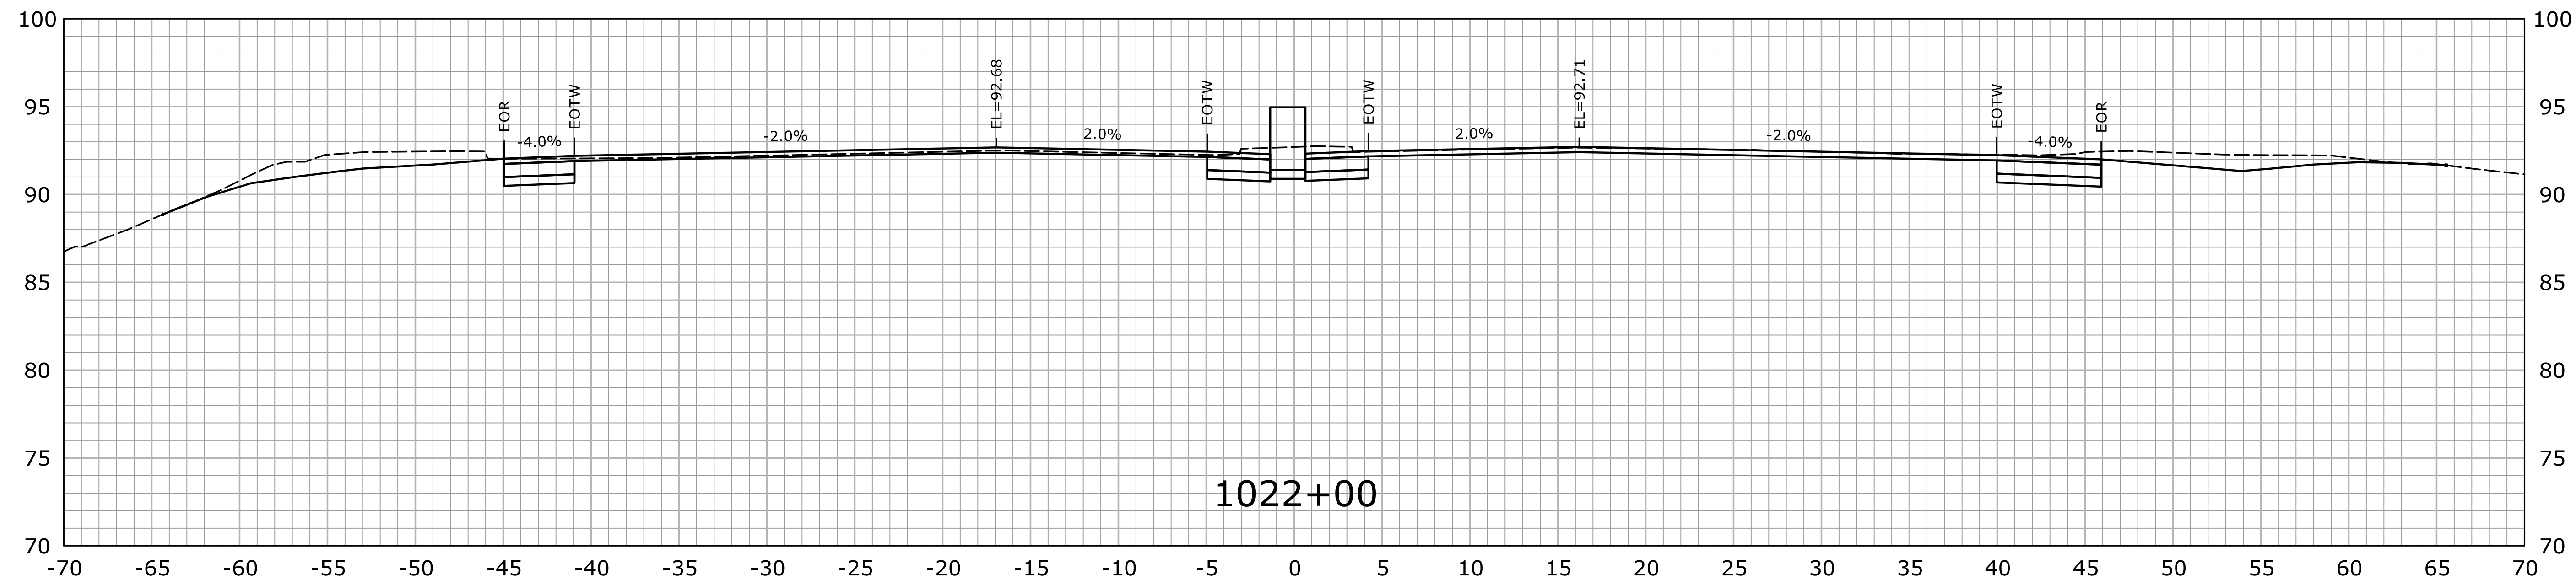				DESIGNER/DRAFTER: HAR		 STATE OF CONNECTICUT DEPARTMENT OF TRANSPORTATION <small>Filename: ...\\HW_MSH_0158_0211_XSC-01.dgn</small>	 OFFICE OF ENGINEERING	PROJECT TITLE: ROUTE 15 SAFETY IMPROVEMENTS, RESURFACING, ENHANCEMENTS, AND BRIDGE IMPROVEMENTS	TOWN: WESTPORT FAIRFIELD DRAWING TITLE: CROSS SECTIONS	PROJECT NO. 158-211 DRAWING NO. XSC-024 SHEET NO. 01.05.25
				CHECKED BY: MSC						
				SCALE IN FEET  SCALE 1" = 5'						
REV.	DATE	REVISION DESCRIPTION	SHEET NO.	Plotted Date: 7/26/2016		APPROVED BY:  DATE:				

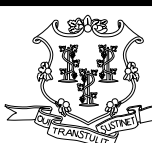



STA.1021+00 TO STA.1022+00

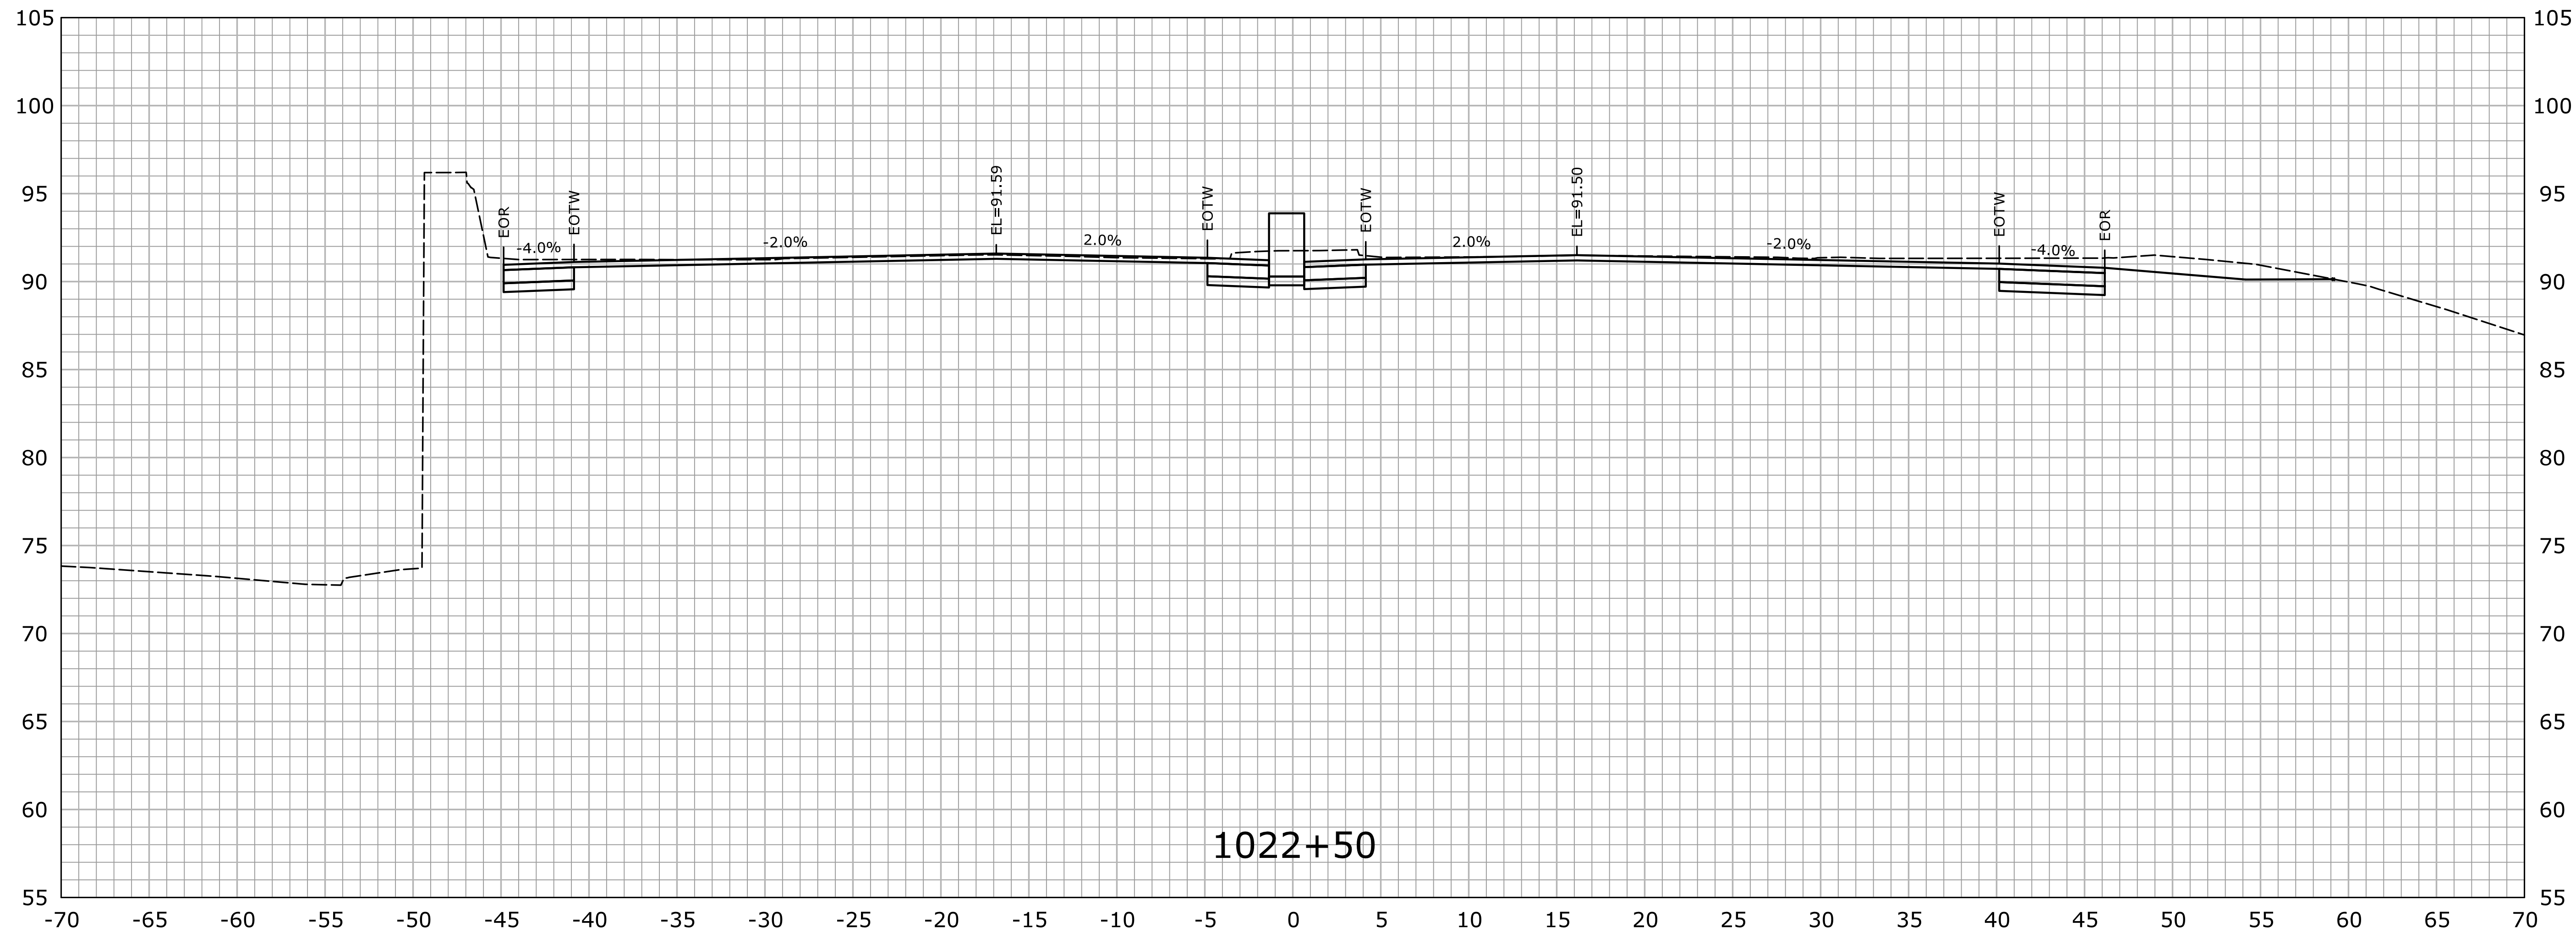

				THE INFORMATION, INCLUDING ESTIMATED QUANTITIES OF WORK, SHOWN ON THESE SHEETS IS BASED ON LIMITED INVESTIGATIONS BY THE STATE AND IS IN NO WAY WARRANTED TO INDICATE THE CONDITIONS OF ACTUAL QUANTITIES OF WORK WHICH WILL BE REQUIRED.				DESIGNER/DRAFTER: HAR	 STATE OF CONNECTICUT DEPARTMENT OF TRANSPORTATION Filename: ...\\HW_MSH_0158_0211_XSC-01.dgn	 OFFICE OF ENGINEERING	SIGNATURE/ BLOCK: <i>Willie B. ...</i>			PROJECT TITLE: ROUTE 15 SAFETY IMPROVEMENTS, RESURFACING, ENHANCEMENTS, AND BRIDGE IMPROVEMENTS			TOWN: WESTPORT FAIRFIELD	PROJECT NO. 158-211
				CHECKED BY: MSC				SCALE IN FEET  SCALE 1" = 5'			APPROVED BY: DATE:			DRAWING TITLE: CROSS SECTIONS			DRAWING NO. XSC-025	
REV.	DATE	REVISION DESCRIPTION		SHEET NO.	Plotted Date: 7/26/2016									SHEET NO. 01.05.26				





STA.1022+50 TO STA.1022+50

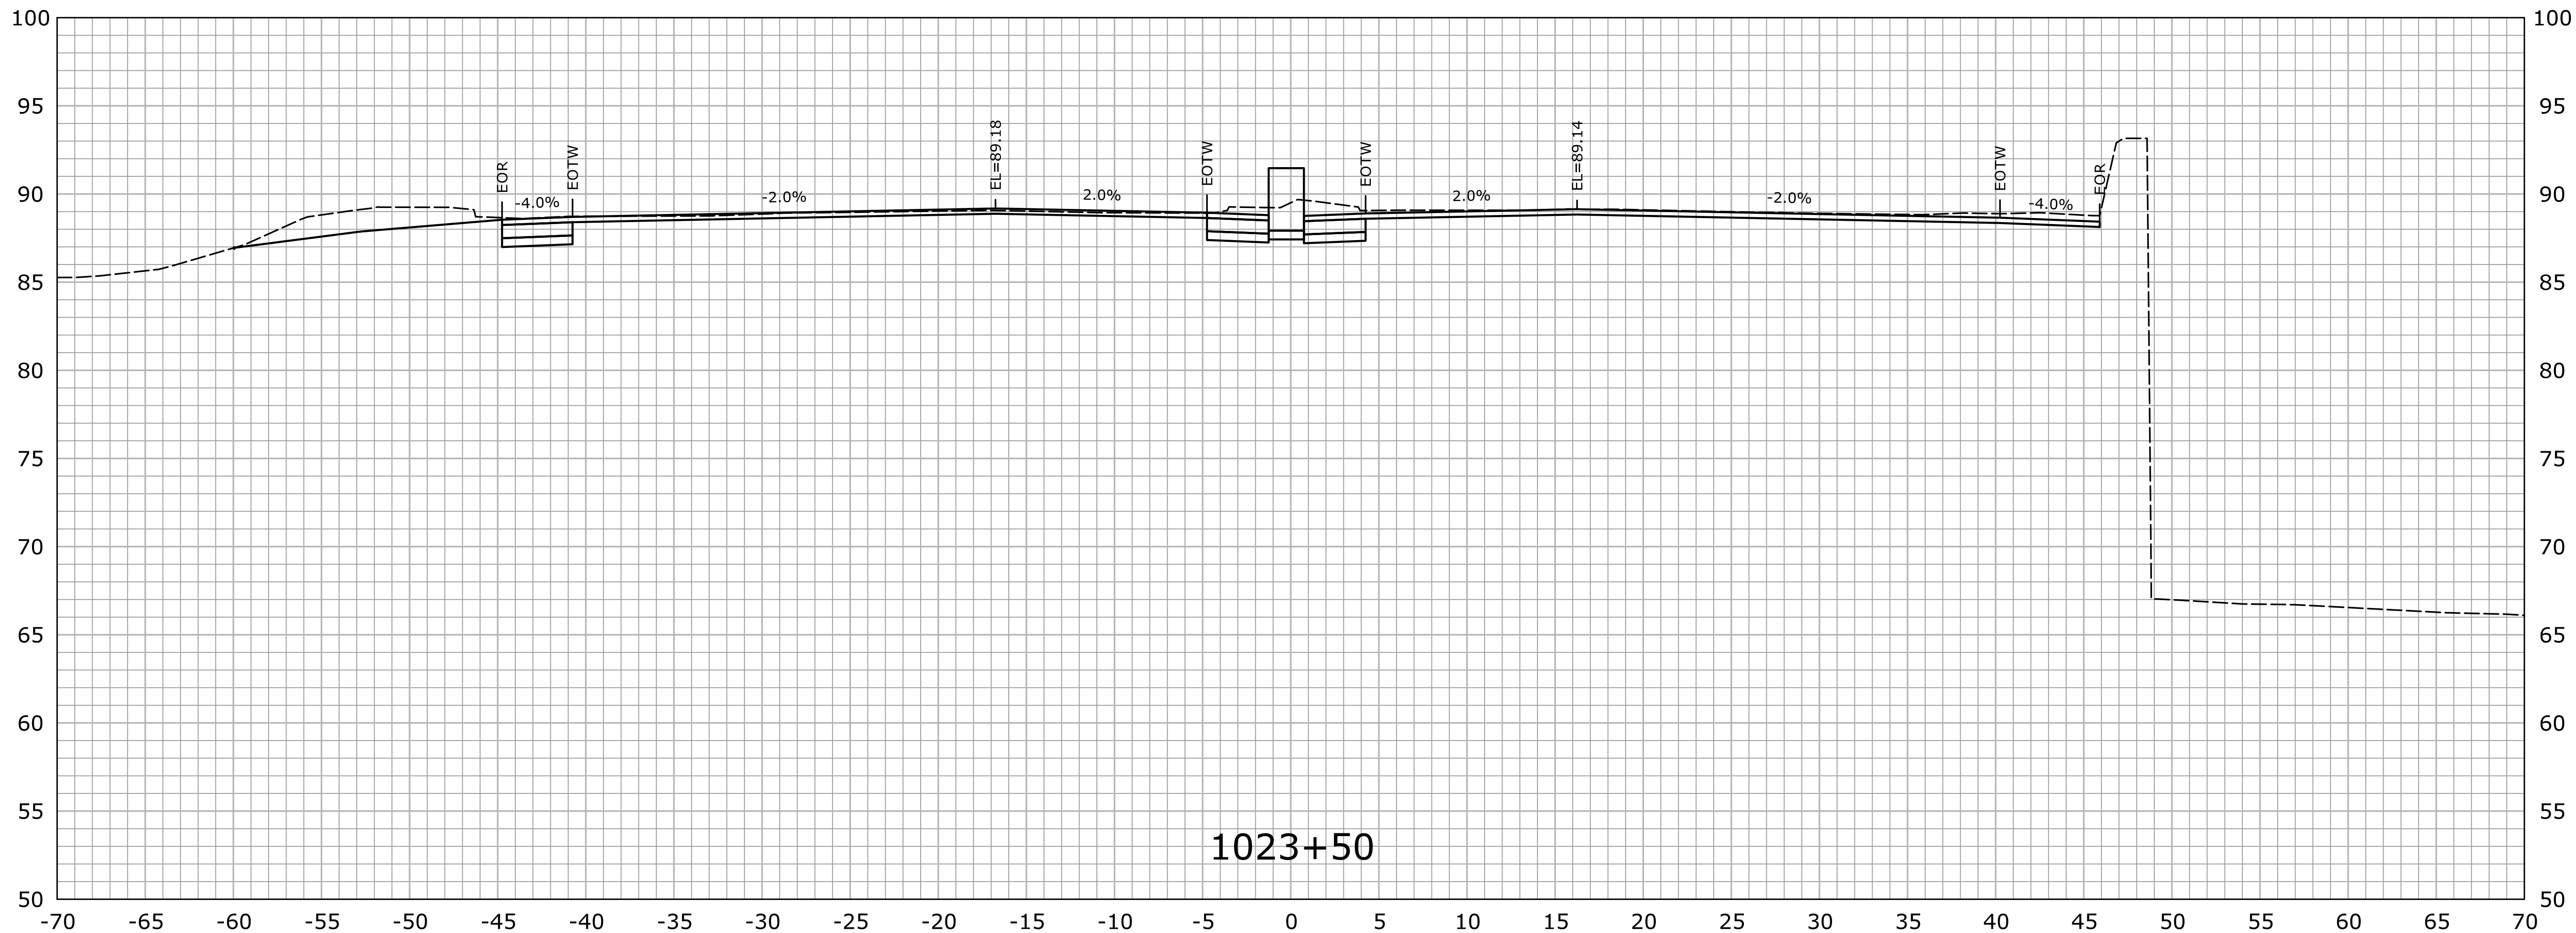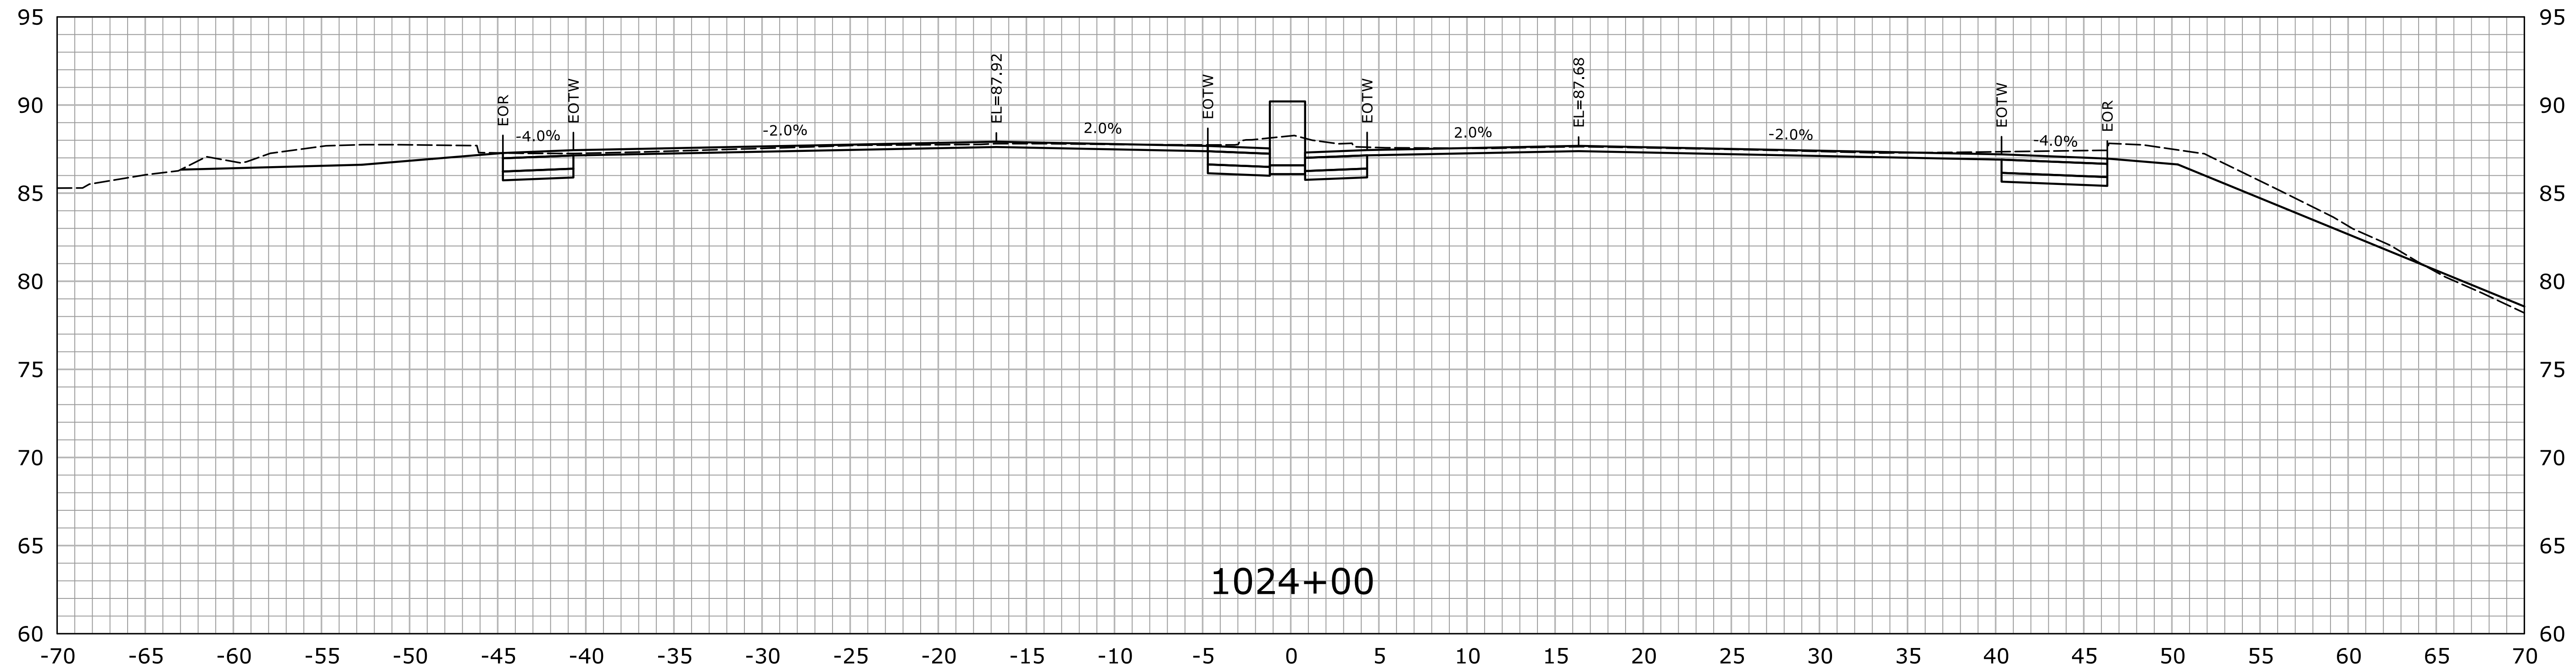

REV.		DATE	REVISION DESCRIPTION	SHEET NO.	Plotted Date: 7/26/2016	DESIGNER/DRAFTER: HAR	CHECKED BY: MSC	SCALE IN FEET 0 5 10 SCALE 1" = 5'		STATE OF CONNECTICUT DEPARTMENT OF TRANSPORTATION Filename: ...\\HW_MSH_0158_0211_XSC-01.dgn		SIGNATURE/ BLOCK: OFFICE OF ENGINEERING APPROVED BY: DATE:	PROJECT TITLE: ROUTE 15 SAFETY IMPROVEMENTS, RESURFACING, ENHANCEMENTS, AND BRIDGE IMPROVEMENTS	TOWN: WESTPORT FAIRFIELD DRAWING TITLE: CROSS SECTIONS	PROJECT NO. 158-211 DRAWING NO. XSC-026 SHEET NO. 01.05.27
------	--	------	----------------------	-----------	-------------------------	--------------------------	--------------------	--	--	--	--	--	--	--	---

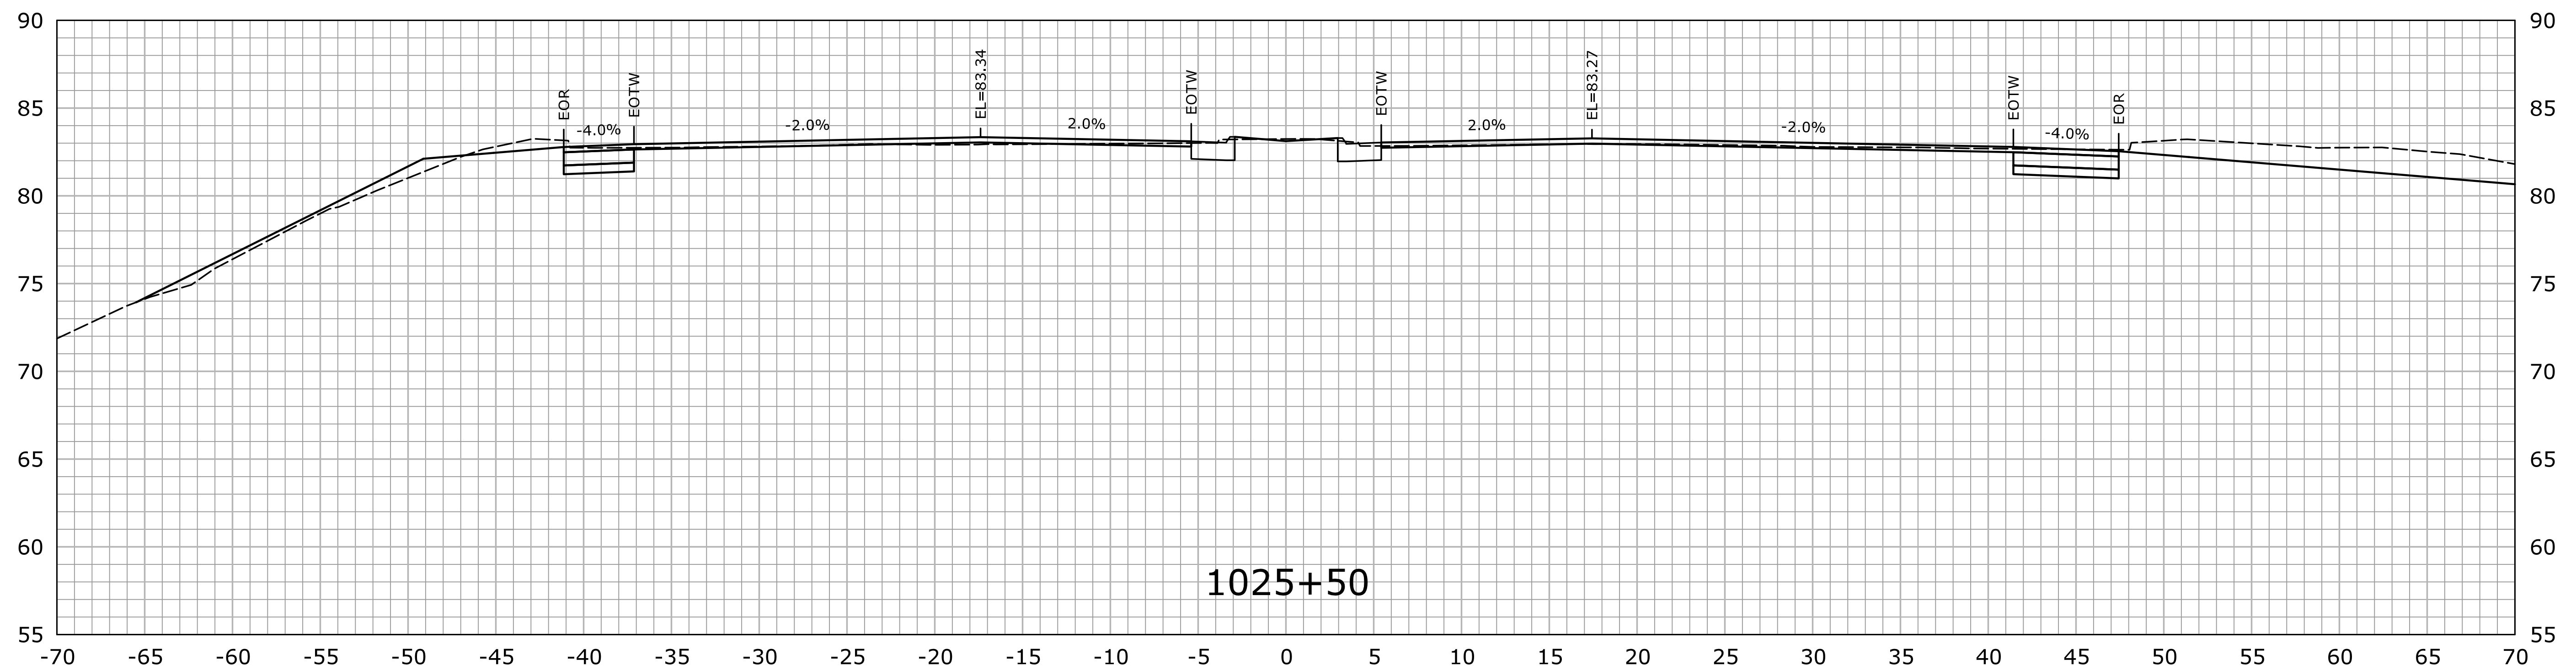
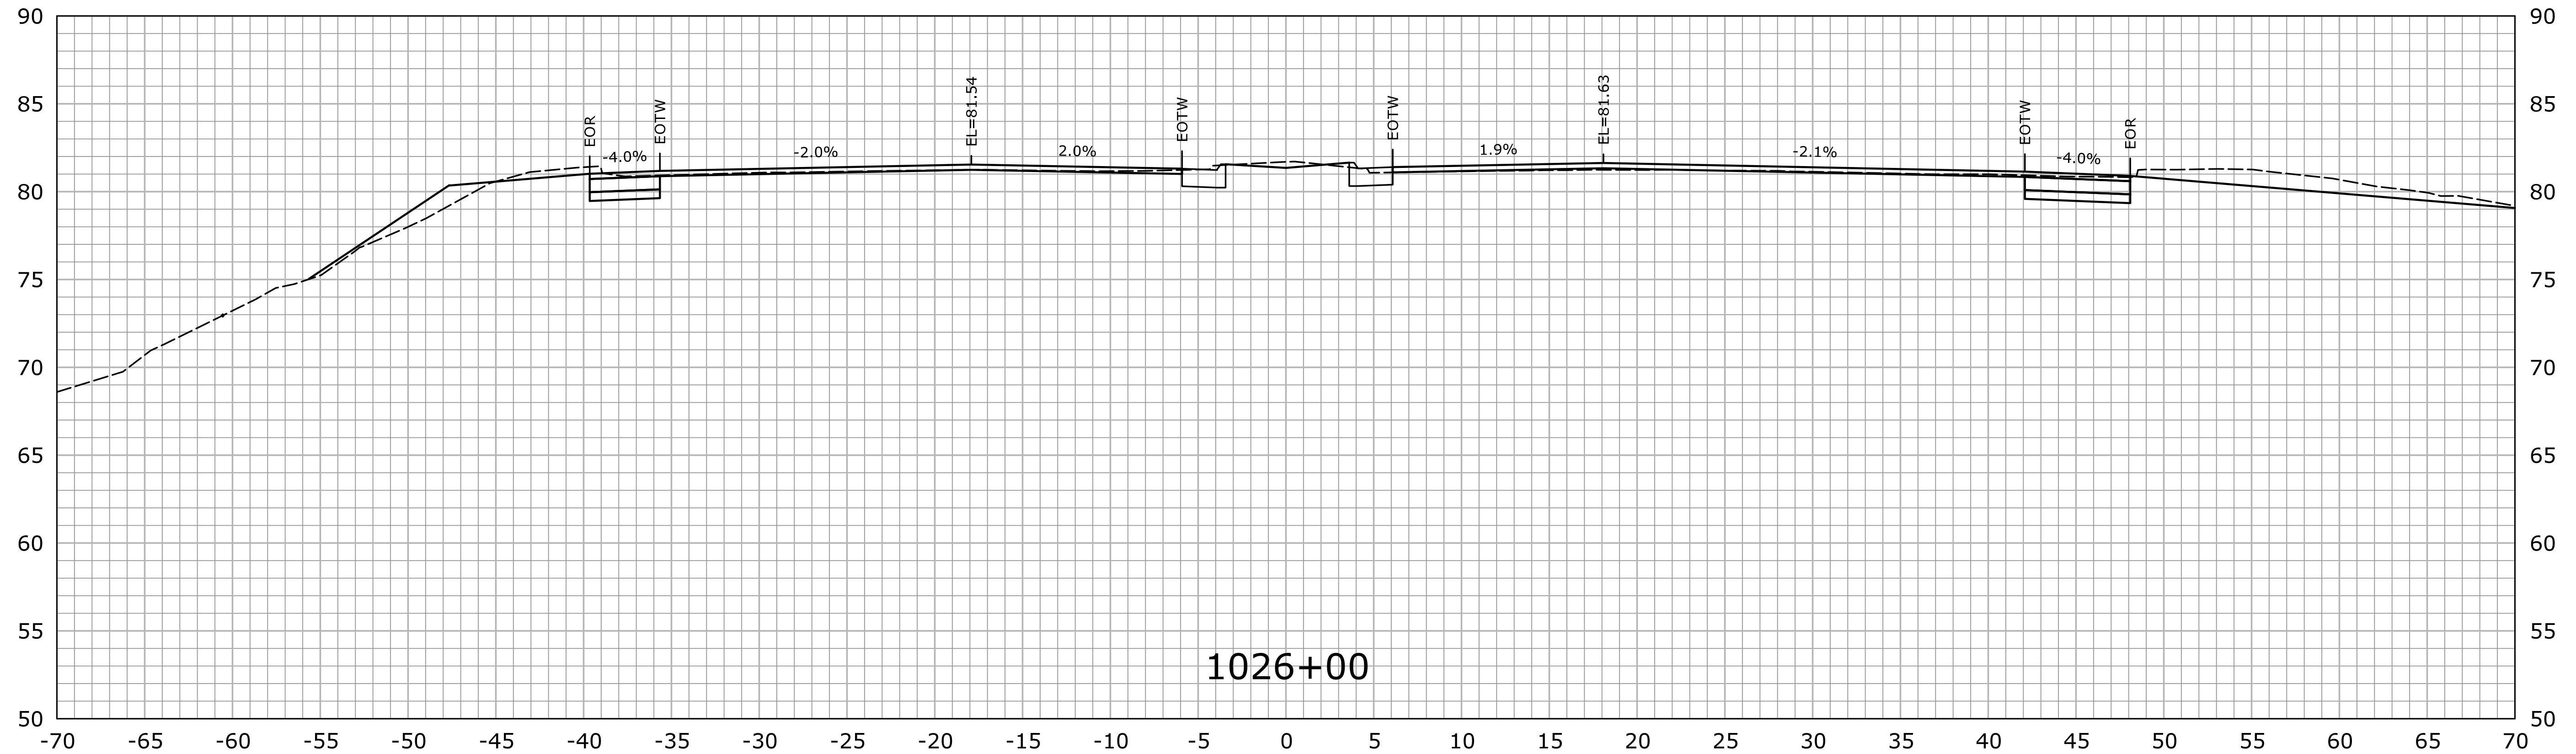


				THE INFORMATION, INCLUDING ESTIMATED QUANTITIES OF WORK, SHOWN ON THESE SHEETS IS BASED ON LIMITED INVESTIGATIONS BY THE STATE AND IS IN NO WAY WARRANTED TO INDICATE THE CONDITIONS OF ACTUAL QUANTITIES OF WORK WHICH WILL BE REQUIRED.		DESIGNER/DRAFTER: HAR CHECKED BY: MSC SCALE IN FEET 0 5 10 SCALE 1" = 5'		 STATE OF CONNECTICUT DEPARTMENT OF TRANSPORTATION Filename: ...\\HW_MSH_0158_0211_XSC-01.dgn		SIGNATURE/ BLOCK: OFFICE OF ENGINEERING APPROVED BY:  DATE:		PROJECT TITLE: ROUTE 15 SAFETY IMPROVEMENTS, RESURFACING, ENHANCEMENTS, AND BRIDGE IMPROVEMENTS		TOWN: WESTPORT FAIRFIELD DRAWING TITLE: CROSS SECTIONS		PROJECT NO. 158-211 DRAWING NO. XSC-028 SHEET NO. 01.05.29	
REV.	DATE	REVISION DESCRIPTION				SHEET NO.	Plotted Date: 7/26/2016										






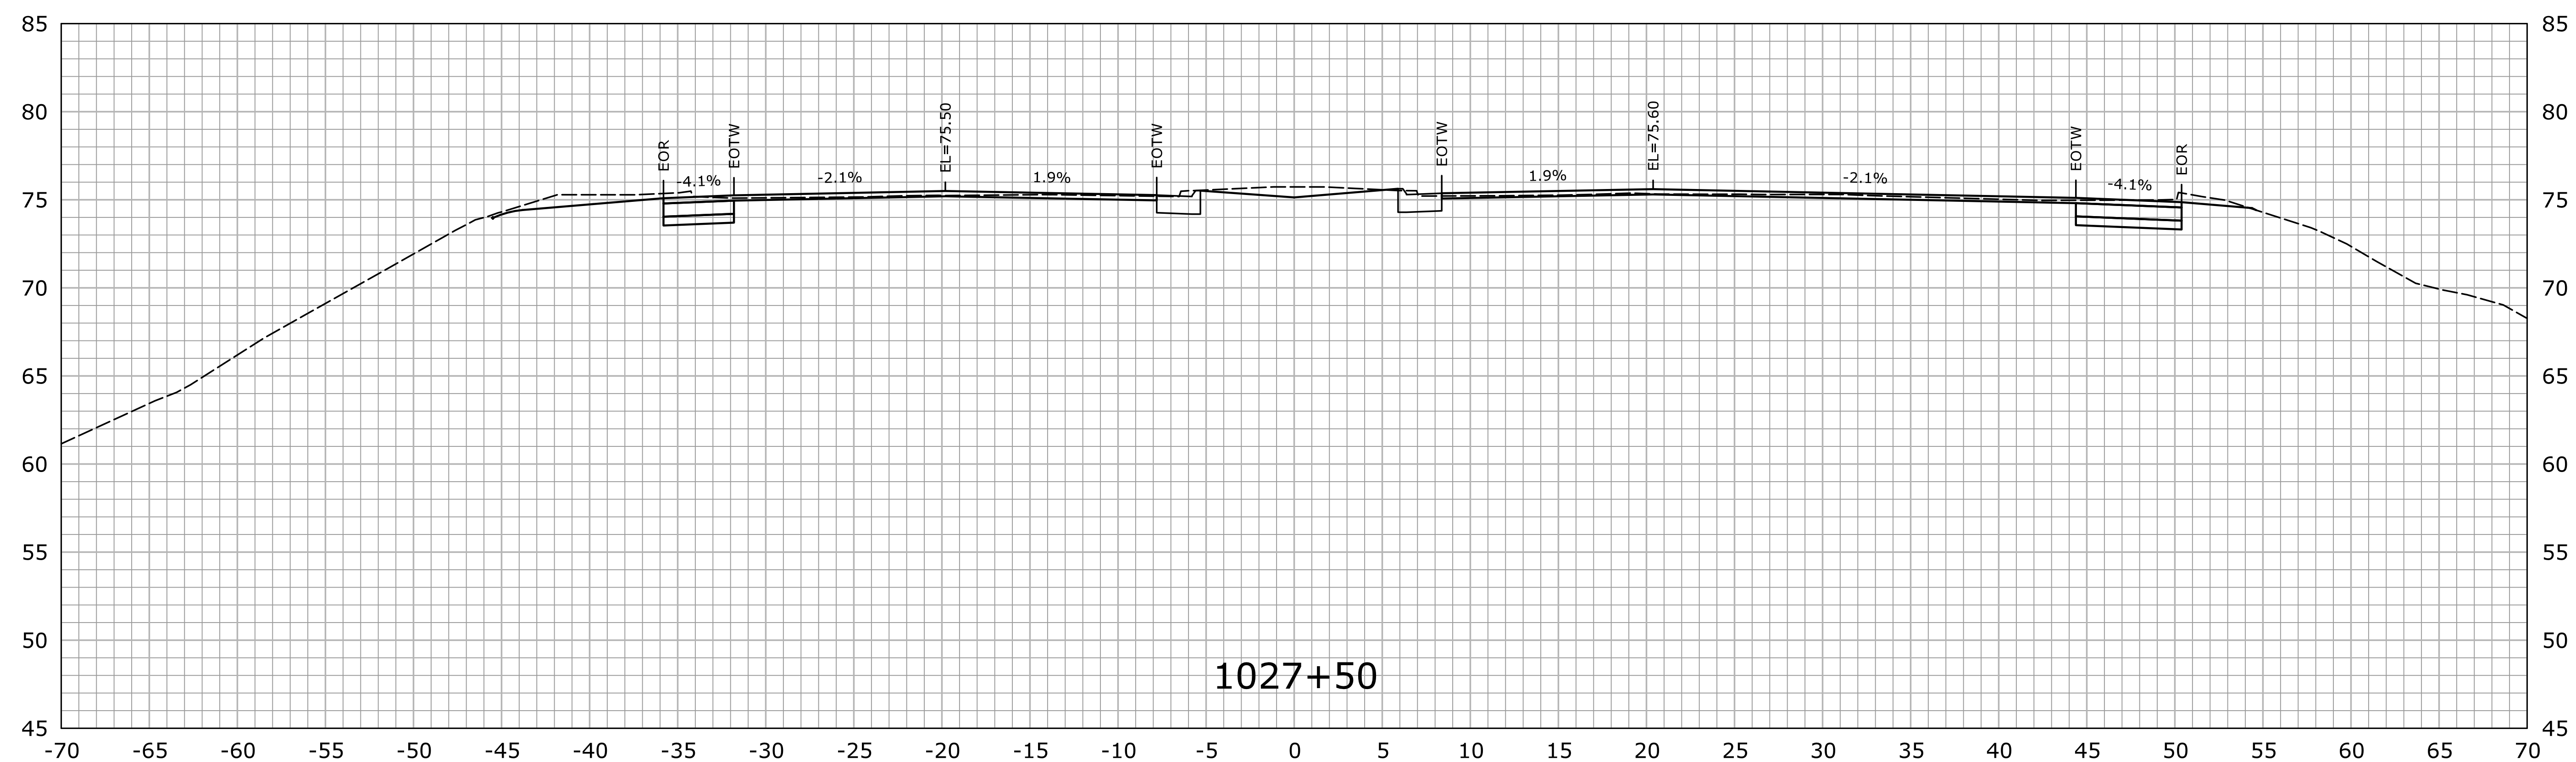
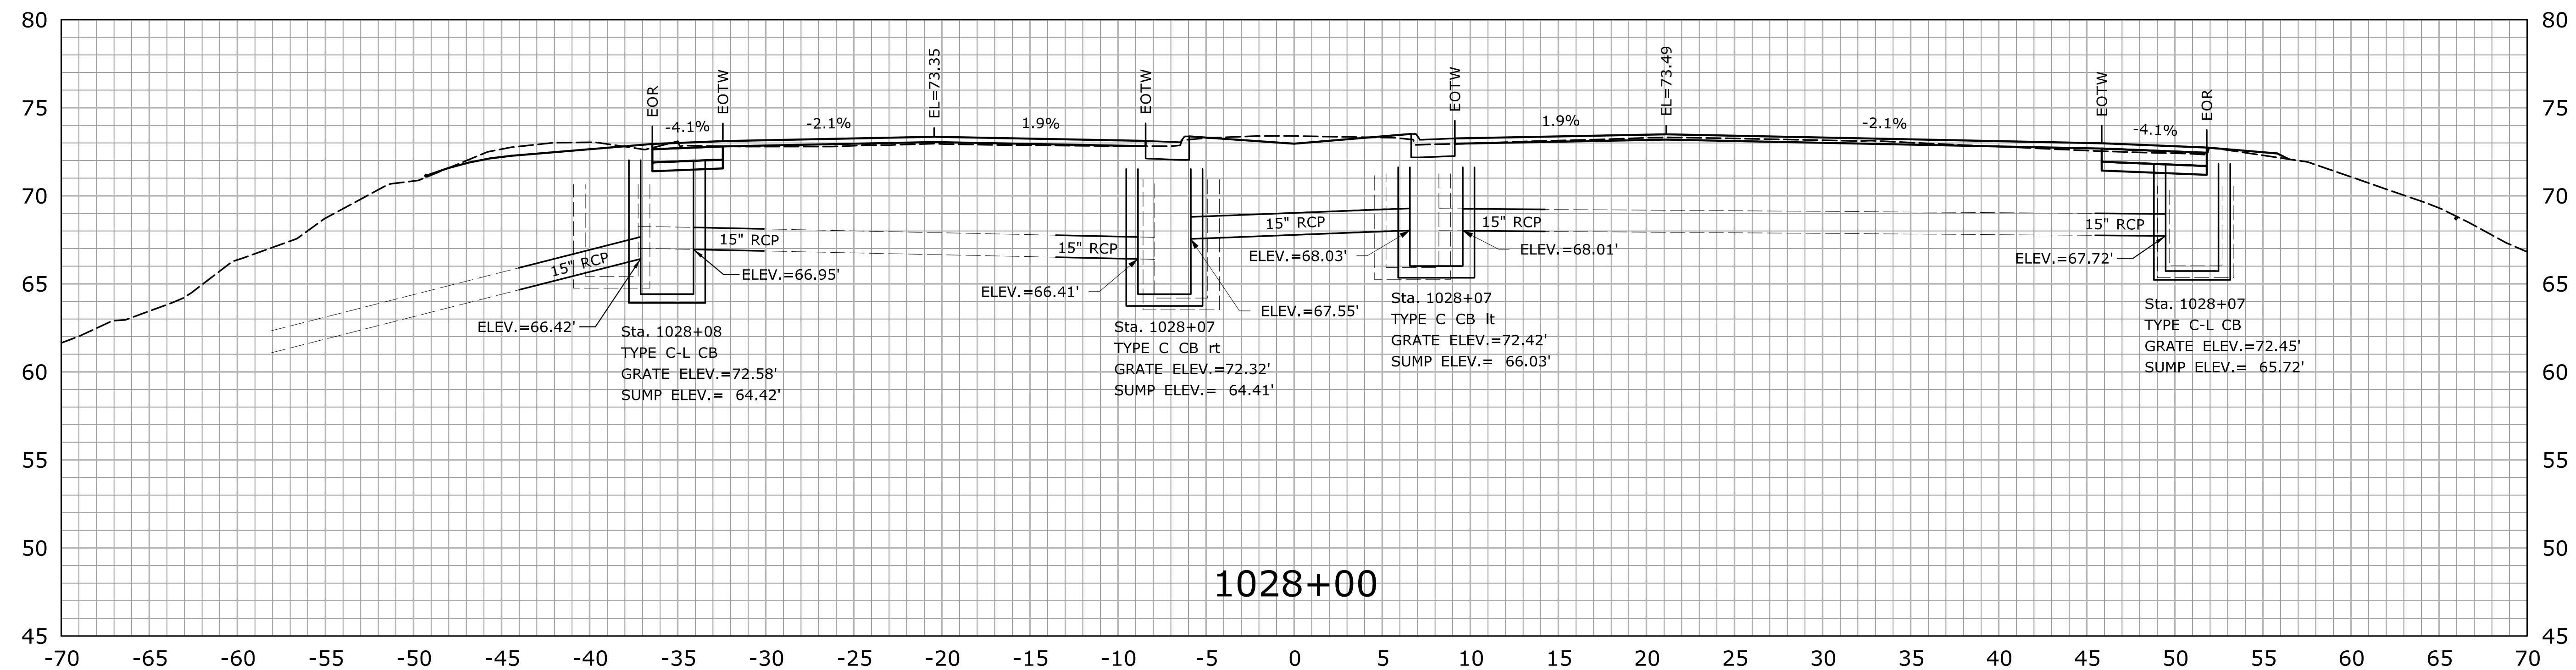
STA.1025+50 TO STA.1026+00

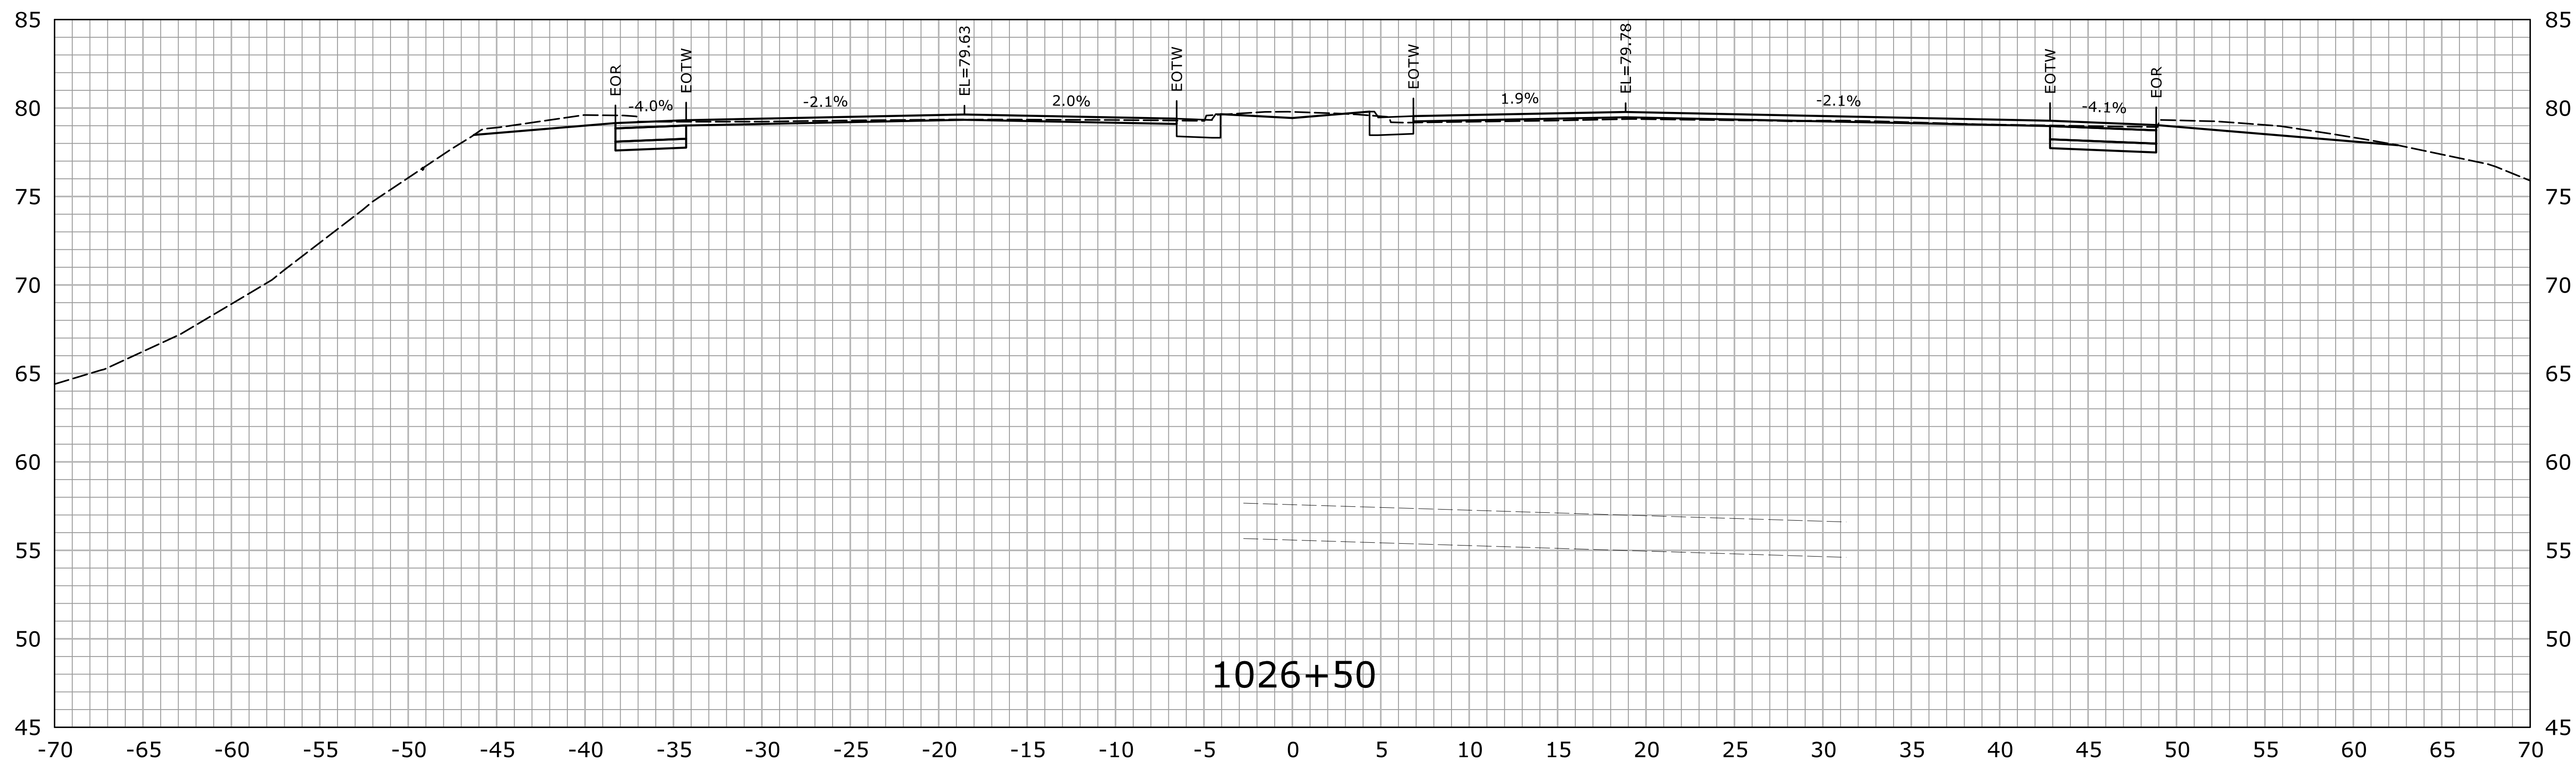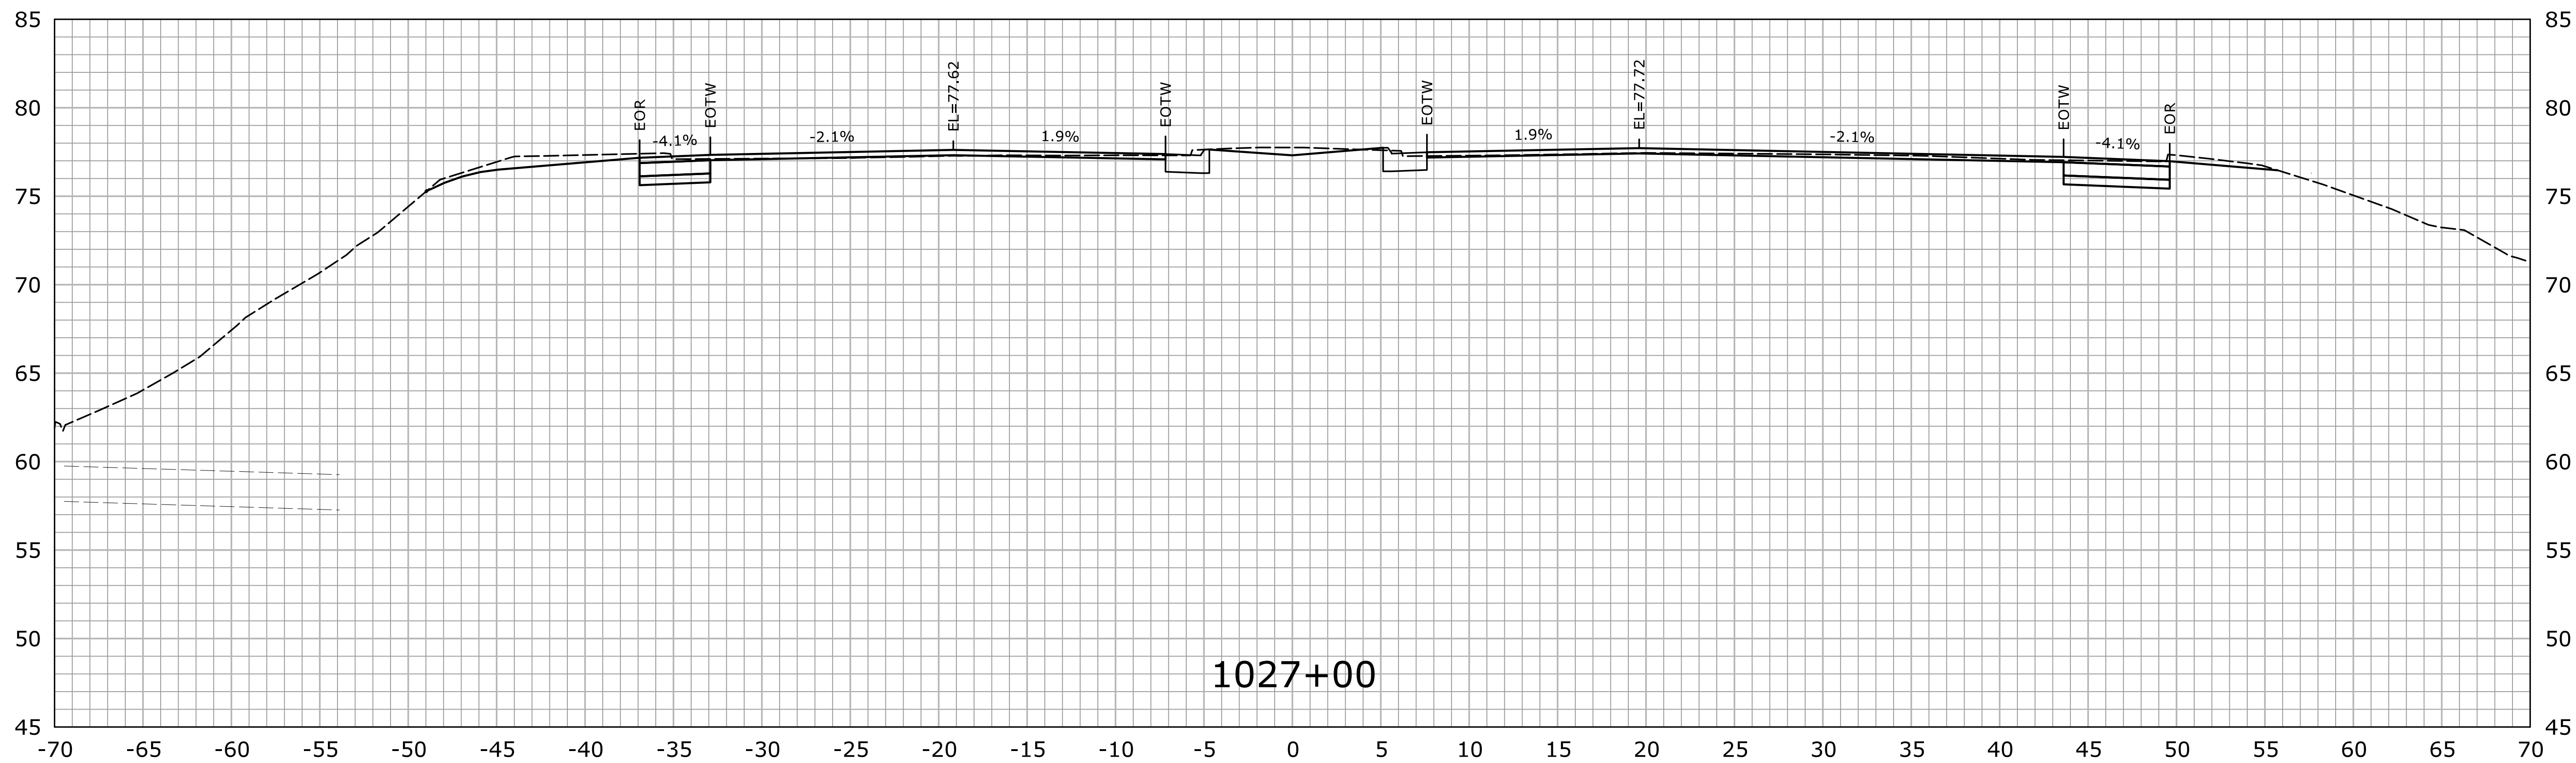				THE INFORMATION, INCLUDING ESTIMATED QUANTITIES OF WORK, SHOWN ON THESE SHEETS IS BASED ON LIMITED INVESTIGATIONS BY THE STATE AND IS IN NO WAY WARRANTED TO INDICATE THE CONDITIONS OF ACTUAL QUANTITIES OF WORK WHICH WILL BE REQUIRED.		DESIGNER/DRAFTER: HAR CHECKED BY: MSC SCALE IN FEET 0 5 10 SCALE 1" = 5'		 STATE OF CONNECTICUT DEPARTMENT OF TRANSPORTATION Filename: ...\\HW_MSH_0158_0211_XSC-01.dgn		SIGNATURE/ BLOCK: OFFICE OF ENGINEERING APPROVED BY:  DATE:		PROJECT TITLE: ROUTE 15 SAFETY IMPROVEMENTS, RESURFACING, ENHANCEMENTS, AND BRIDGE IMPROVEMENTS		TOWN: WESTPORT FAIRFIELD DRAWING TITLE: CROSS SECTIONS		PROJECT NO. 158-211 DRAWING NO. XSC-030 SHEET NO. 01.05.31		
REV.	DATE	REVISION DESCRIPTION				SHEET NO.	Plotted Date: 7/26/2016											






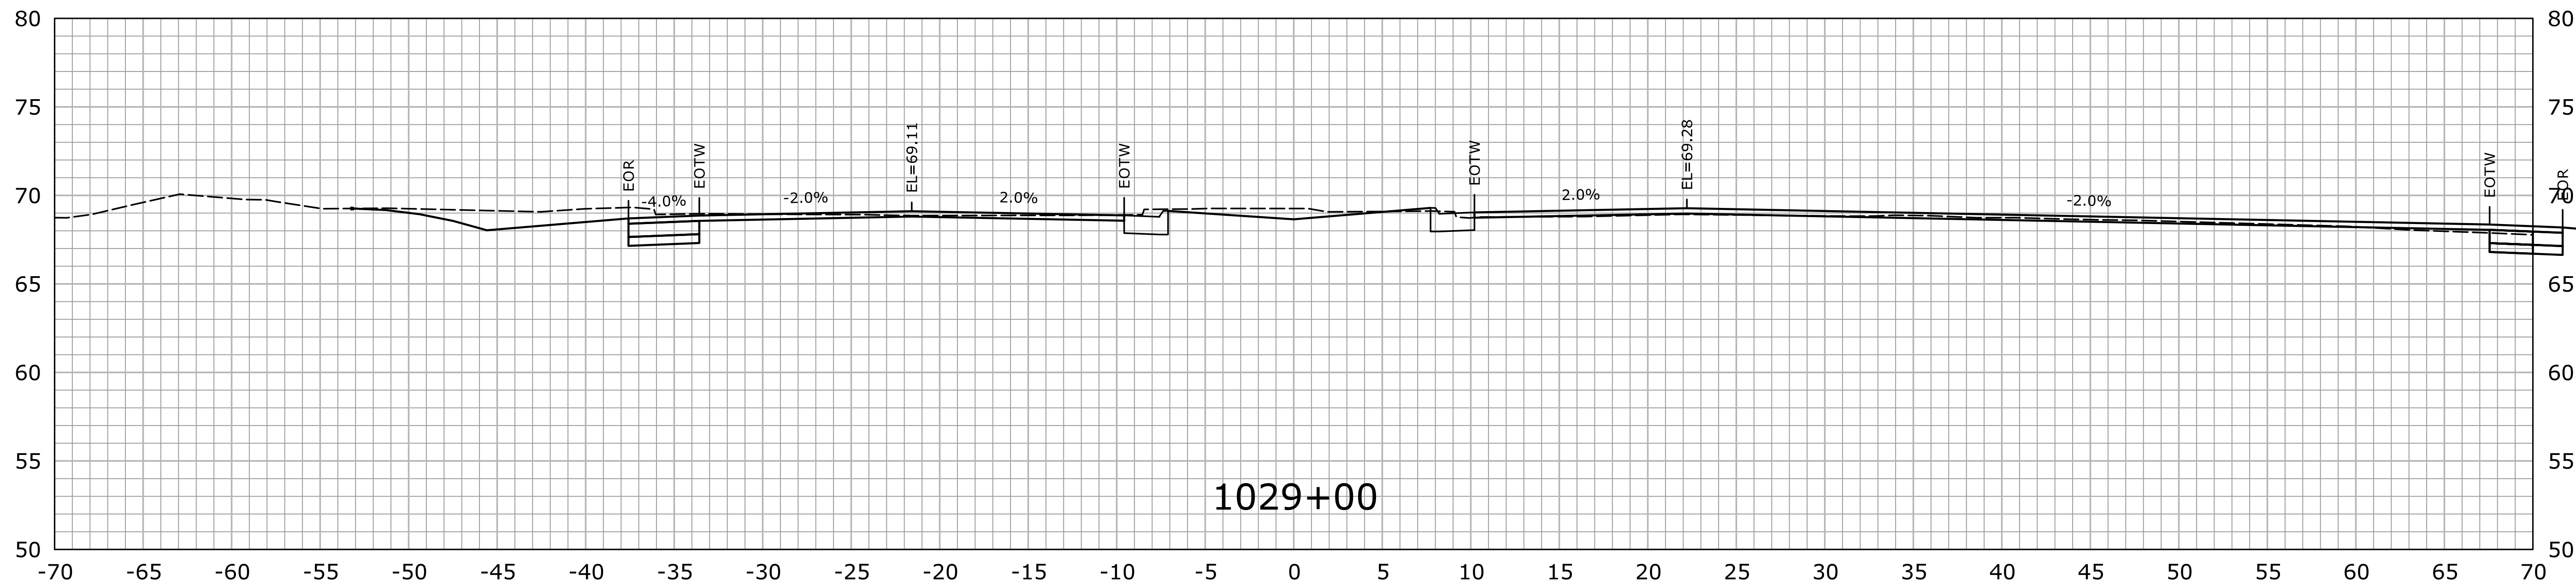
STA.1026+50 TO STA.1027+00

				DESIGNER/DRAFTER: HAR		 STATE OF CONNECTICUT DEPARTMENT OF TRANSPORTATION <small>Filename: ...\\HW_MSH_0158_0211_XSC-01.dgn</small>	 OFFICE OF ENGINEERING	PROJECT TITLE: ROUTE 15 SAFETY IMPROVEMENTS, RESURFACING, ENHANCEMENTS, AND BRIDGE IMPROVEMENTS	TOWN: WESTPORT FAIRFIELD	PROJECT NO. 158-211		
				CHECKED BY: MSC							APPROVED BY: 	DATE:
				SCALE IN FEET 0 5 10 SCALE 1" = 5'								
REV.	DATE	REVISION DESCRIPTION	SHEET NO.	Plotted Date: 7/26/2016		DRAWING TITLE: CROSS SECTIONS						




STA.1027+50 TO STA.1028+00

				<p>THE INFORMATION, INCLUDING ESTIMATED QUANTITIES OF WORK, SHOWN ON THESE SHEETS IS BASED ON LIMITED INVESTIGATIONS BY THE STATE AND IS IN NO WAY WARRANTED TO INDICATE THE CONDITIONS OF ACTUAL QUANTITIES OF WORK WHICH WILL BE REQUIRED.</p>	<p>DESIGNER/DRAFTER: HAR</p> <p>CHECKED BY: MSC</p> <p>SCALE IN FEET</p> <p>SCALE 1" = 5'</p>	<p> STATE OF CONNECTICUT </p> <p>DEPARTMENT OF TRANSPORTATION</p> <p>Filename: ...JHW-MSH-0158-0211-XSC-01.dgn</p>	<p>SIGNATURE/ BLOCK:</p> <p>OFFICE OF ENGINEERING</p> <p>APPROVED BY:  DATE:</p>	<p>PROJECT TITLE:</p> <p>ROUTE 15 SAFETY IMPROVEMENTS, RESURFACING, ENHANCEMENTS, AND BRIDGE IMPROVEMENTS</p>	<p>TOWN:</p> <p>WESTPORT FAIRFIELD</p> <p>DRAWING TITLE:</p> <p>CROSS SECTIONS</p>	<p>PROJECT NO. 158-211</p> <p>DRAWING NO. XSC-032</p> <p>SHEET NO. 01.05.33</p>
REV.	DATE	REVISION DESCRIPTION	SHEET NO.	Plotted Date: 7/26/2016						



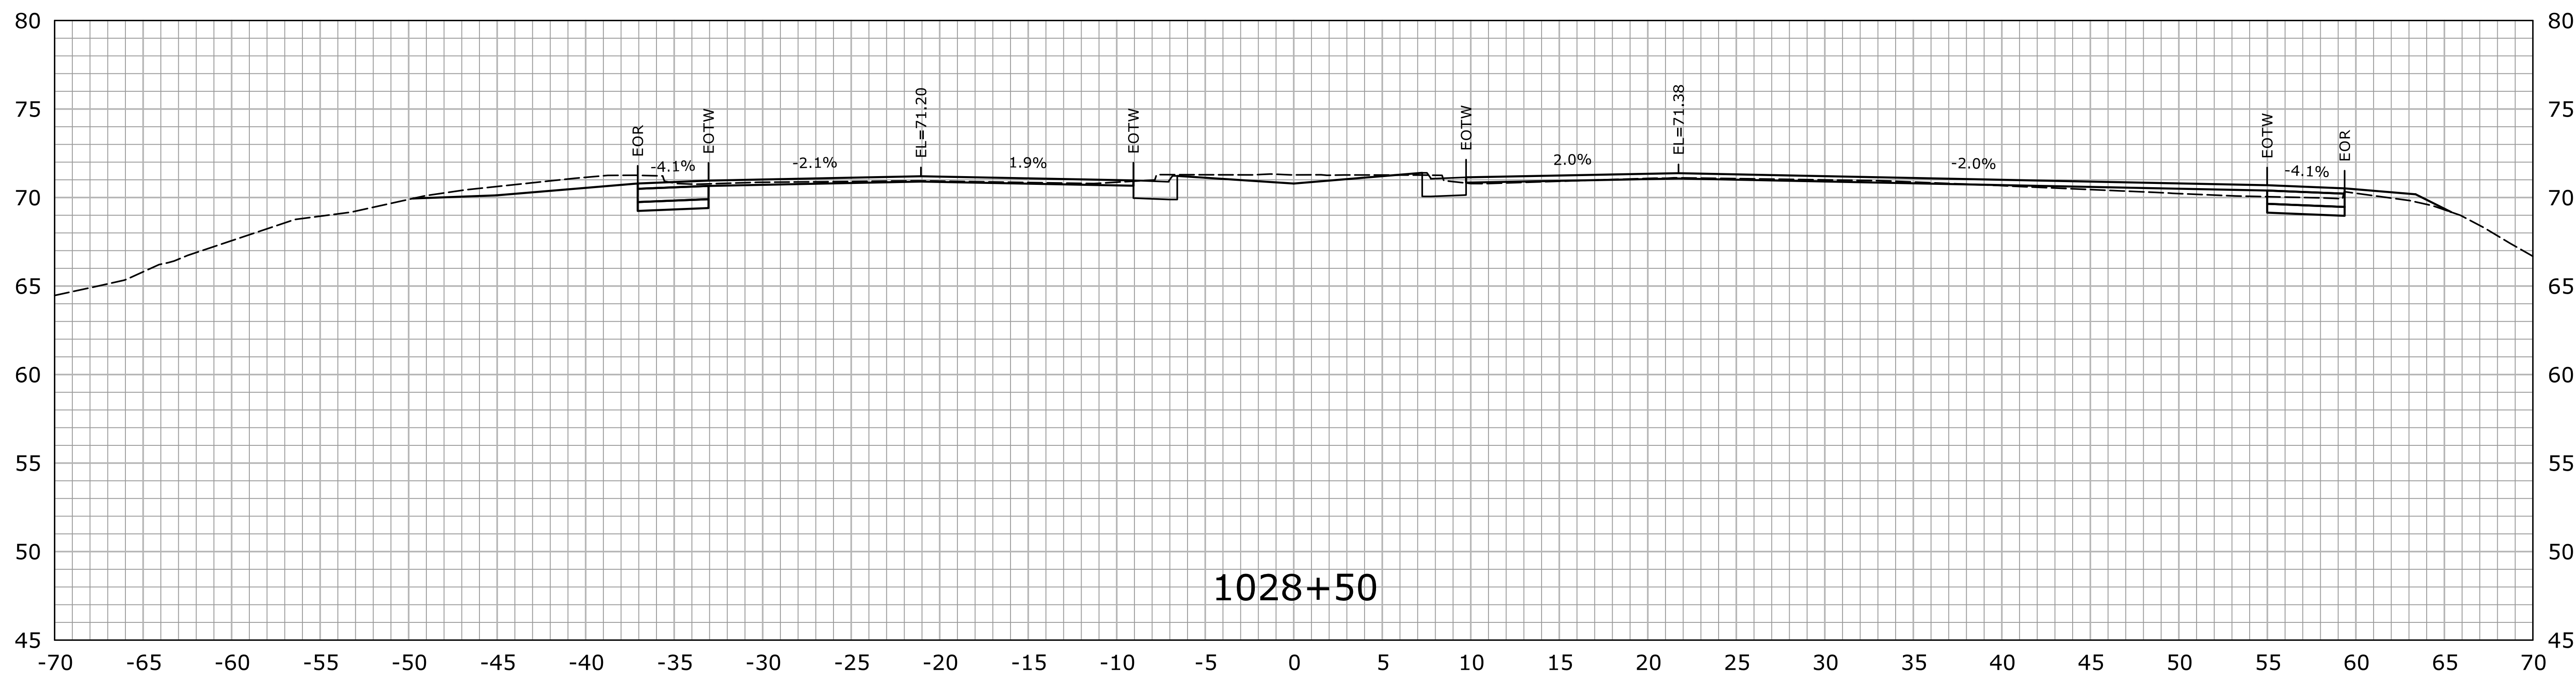



1029+00






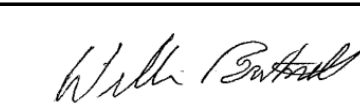
1028+50



STA.1028+50 TO STA.1029+00

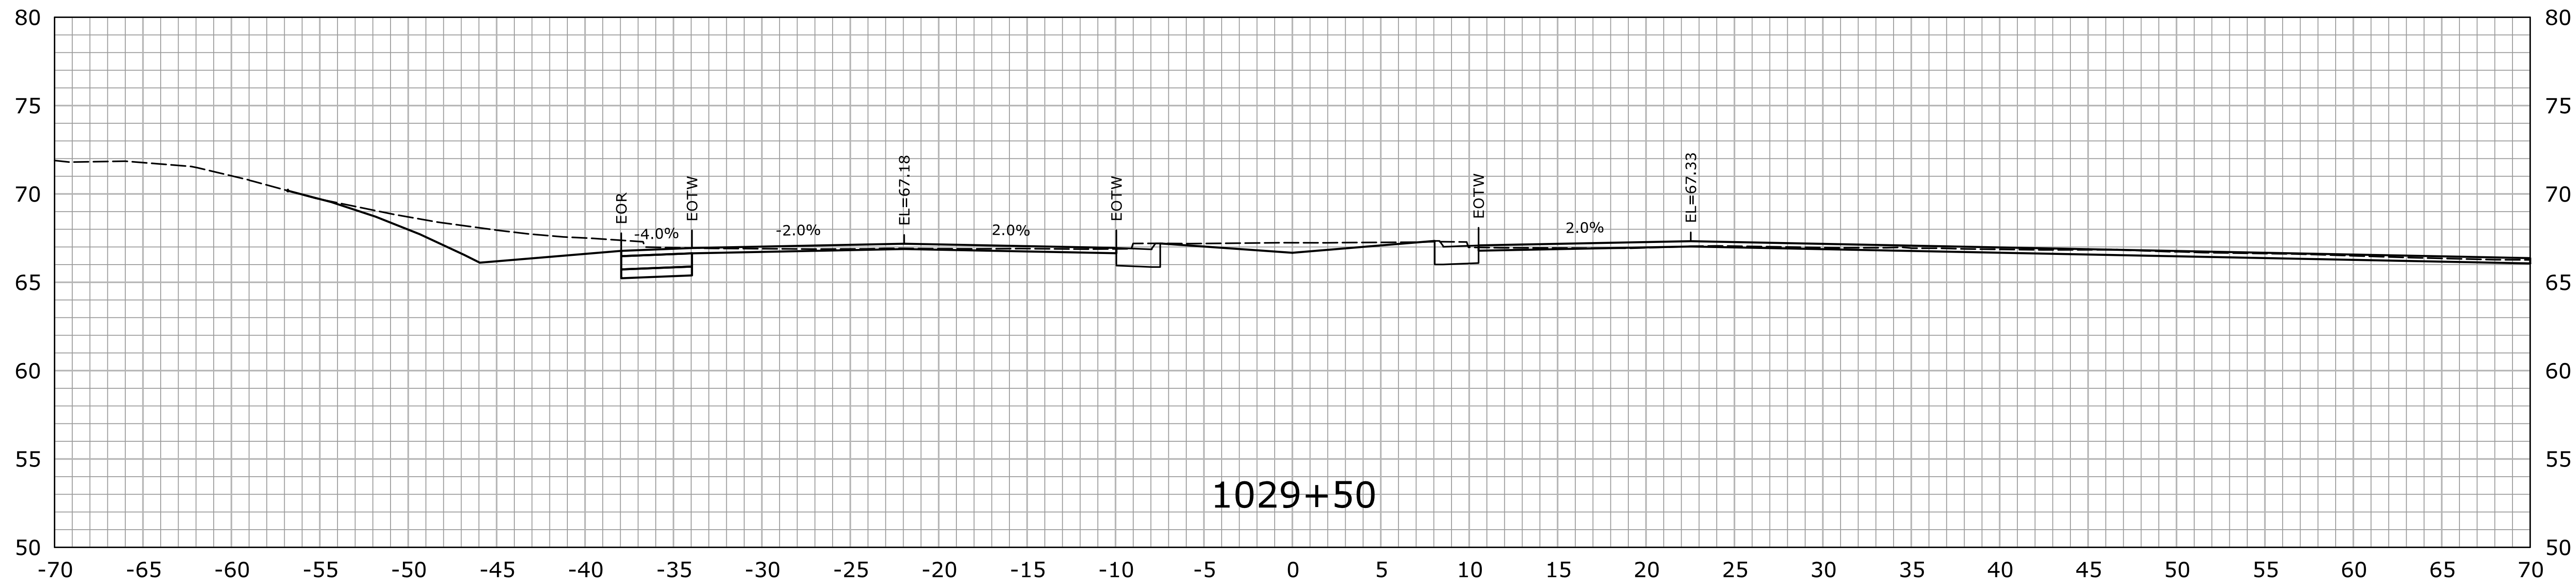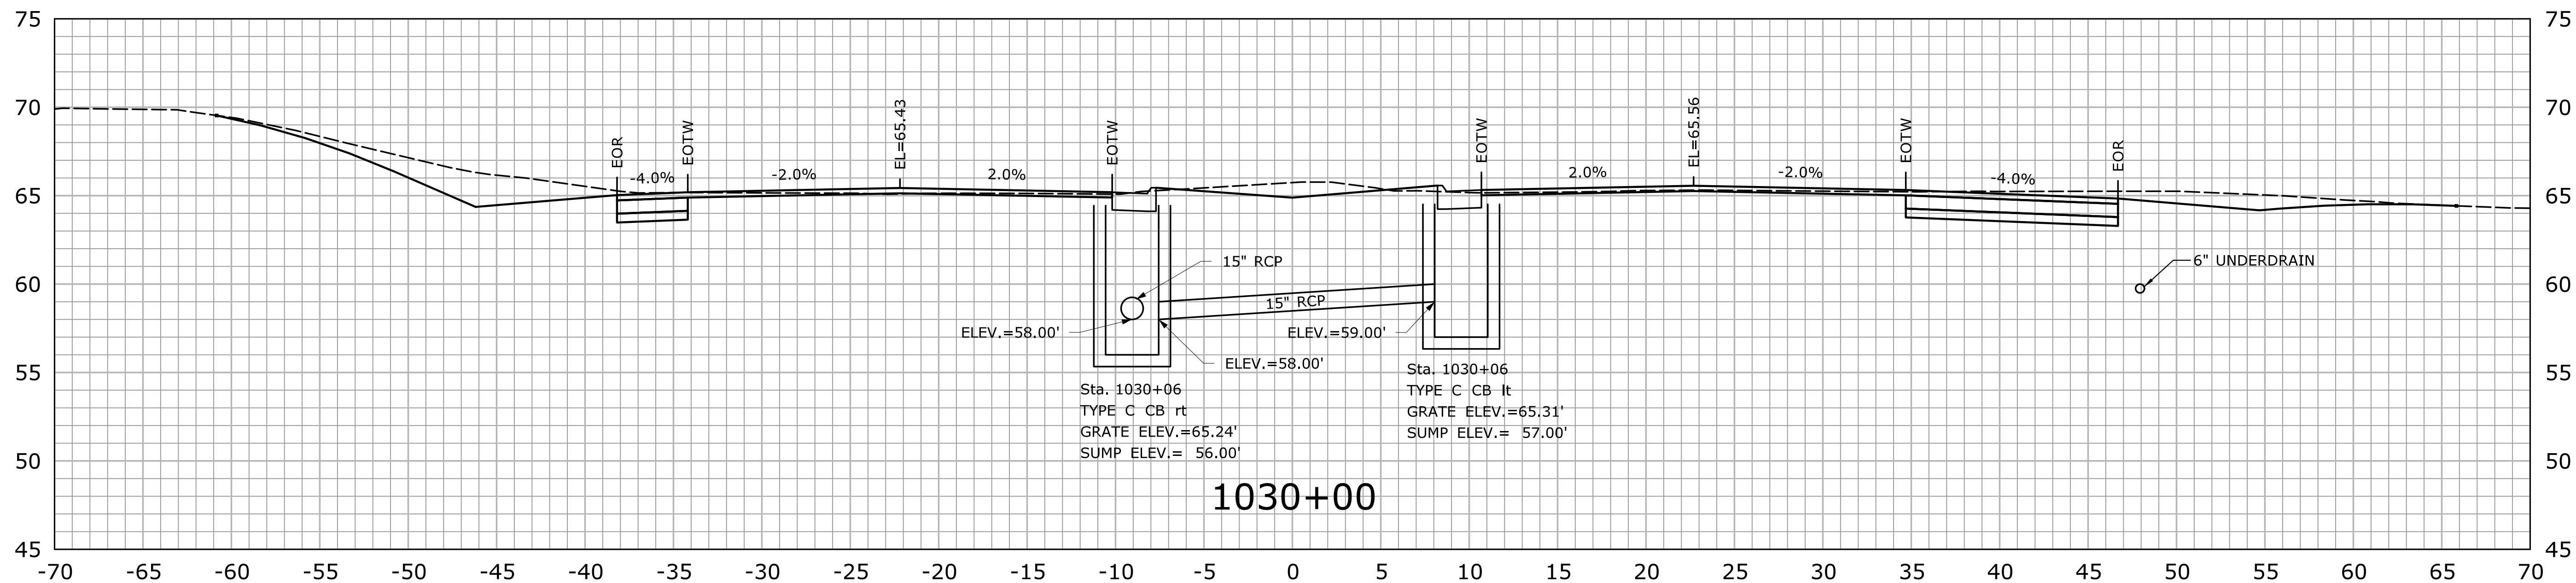REV.	DATE	REVISION DESCRIPTION	SHEET NO.	Plotted Date: 7/26/2016	DESIGNER/DRAFTER: HAR	CHECKED BY: MSC	SCALE IN FEET 0 5 10 SCALE 1" = 5'	 STATE OF CONNECTICUT DEPARTMENT OF TRANSPORTATION Filename: ...\\HW_MSH_0158_0211_XSC-01.dgn	SIGNATURE/ BLOCK:  APPROVED BY: DATE:	PROJECT TITLE: ROUTE 15 SAFETY IMPROVEMENTS, RESURFACING, ENHANCEMENTS, AND BRIDGE IMPROVEMENTS	TOWN: WESTPORT FAIRFIELD DRAWING TITLE: CROSS SECTIONS	PROJECT NO. 158-211 DRAWING NO. XSC-033 SHEET NO. 01.05.34
------	------	----------------------	-----------	-------------------------	--------------------------	--------------------	--	--	--	---	---	--





STA.1029+50 TO STA.1030+00

				DESIGNER/DRAFTER: HAR		 STATE OF CONNECTICUT DEPARTMENT OF TRANSPORTATION <small>Filename: ...\\HW_MSH_0158_0211_XSC-01.dgn</small>	 OFFICE OF ENGINEERING	PROJECT TITLE: ROUTE 15 SAFETY IMPROVEMENTS, RESURFACING, ENHANCEMENTS, AND BRIDGE IMPROVEMENTS	TOWN: WESTPORT FAIRFIELD	DRAWING TITLE: CROSS SECTIONS	PROJECT NO. 158-211 DRAWING NO. XSC-034 SHEET NO. 01.05.35
				CHECKED BY: MSC							
				SCALE IN FEET  SCALE 1" = 5'							
				APPROVED BY: 							
REV.	DATE	REVISION DESCRIPTION	SHEET NO.	Plotted Date: 7/26/2016							

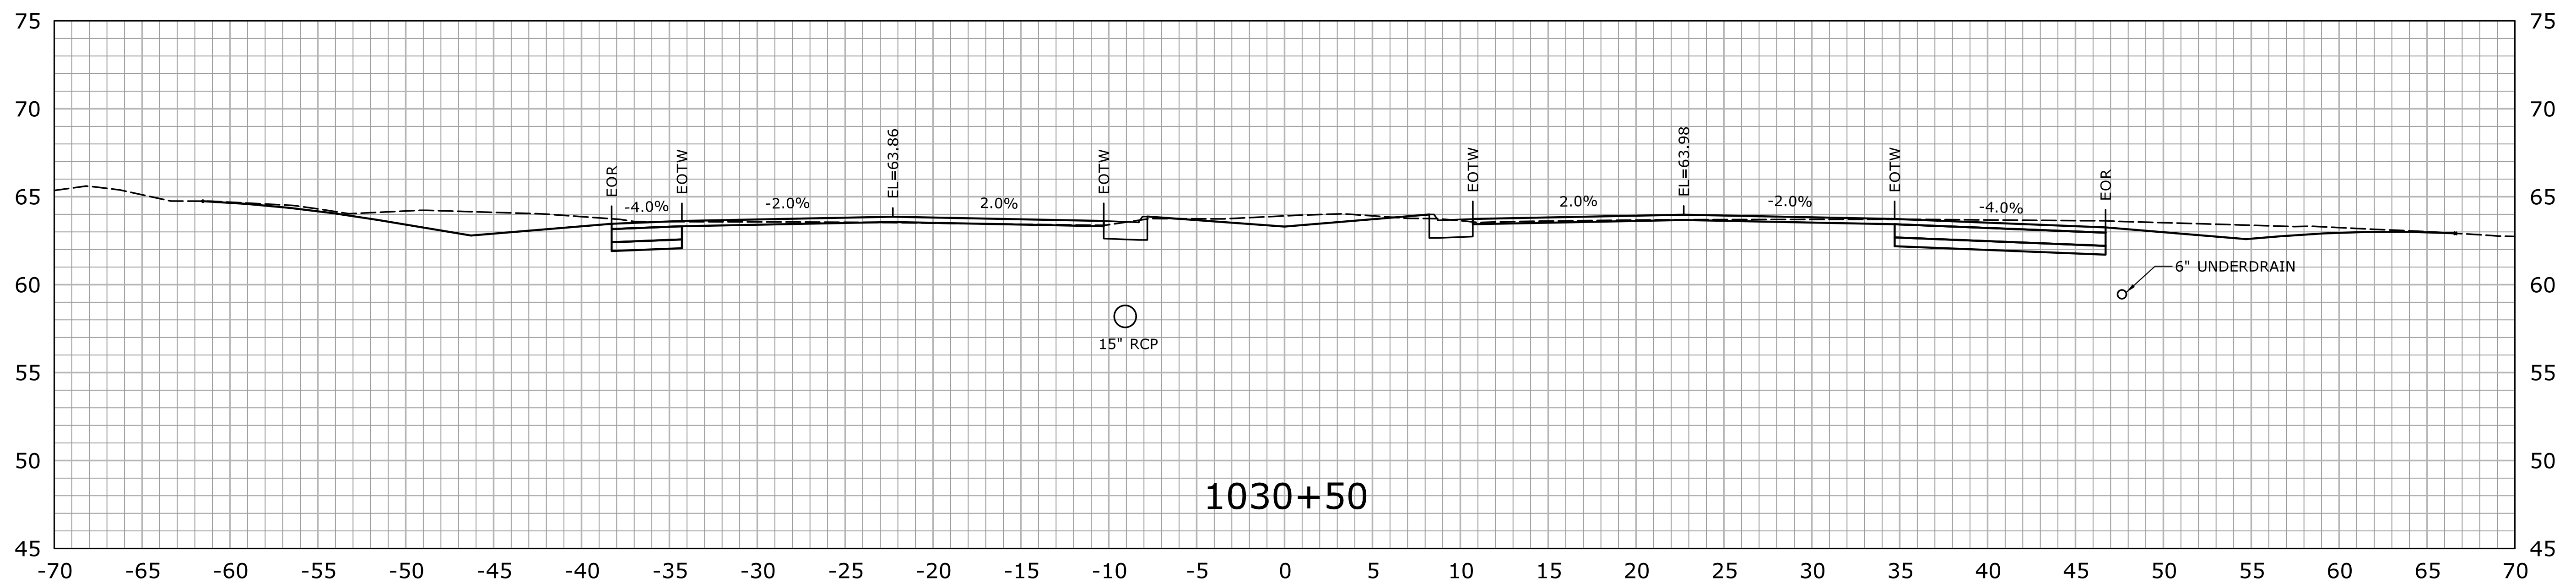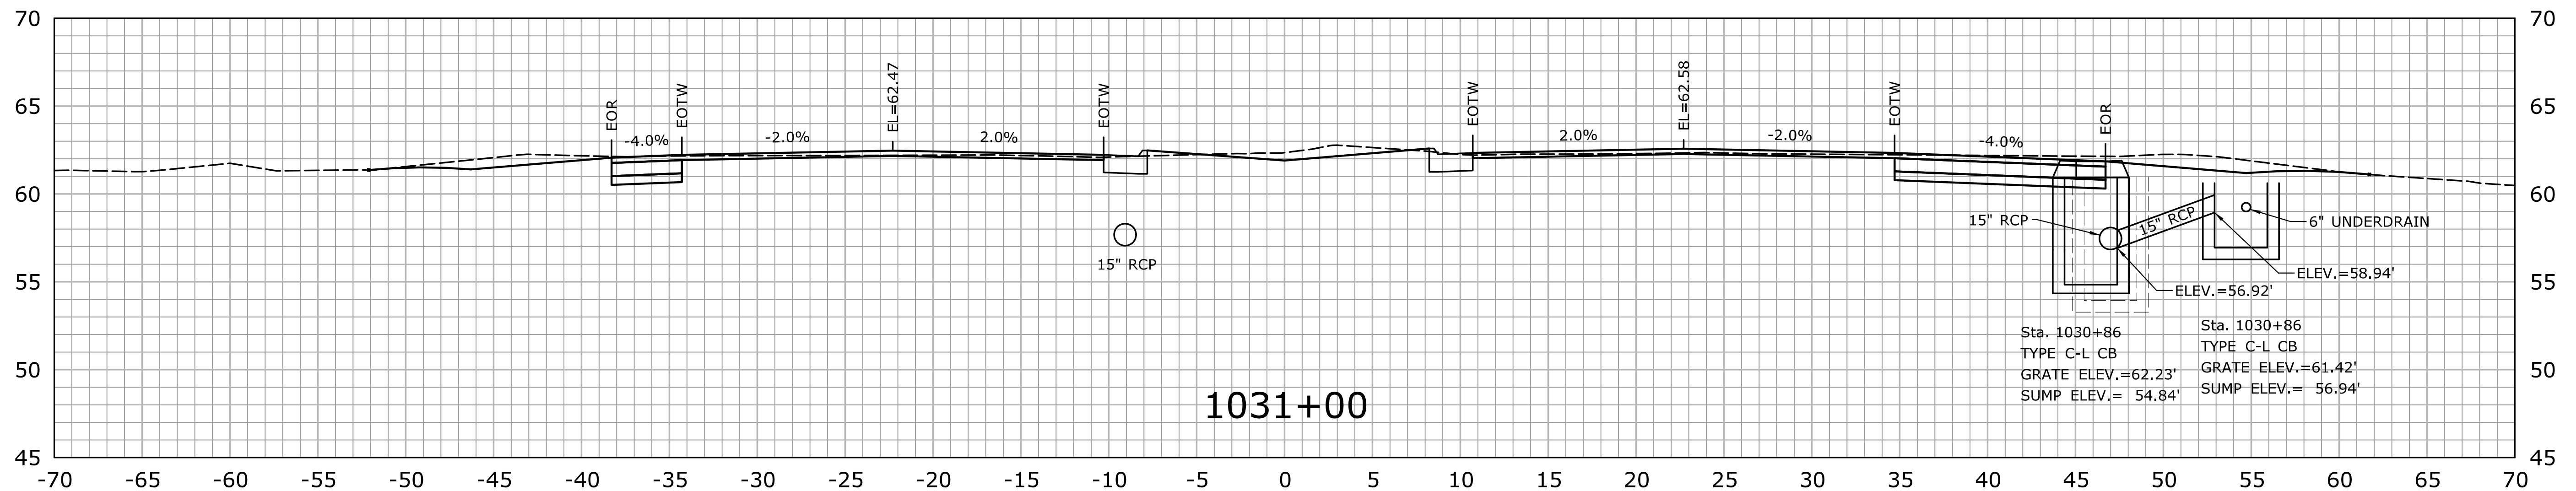





STA.1030+50 TO STA.1031+00

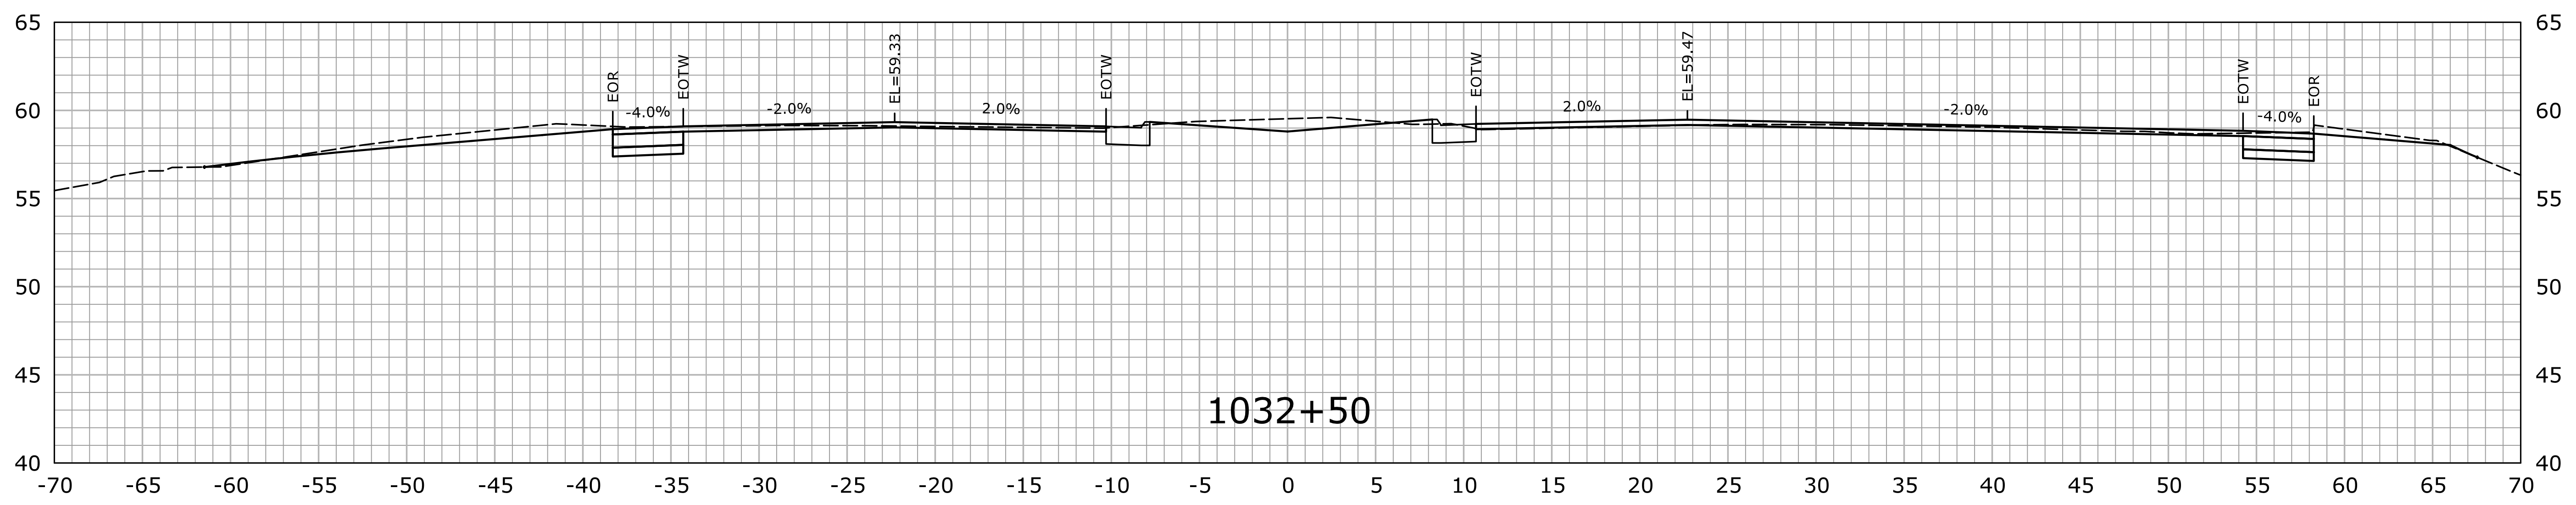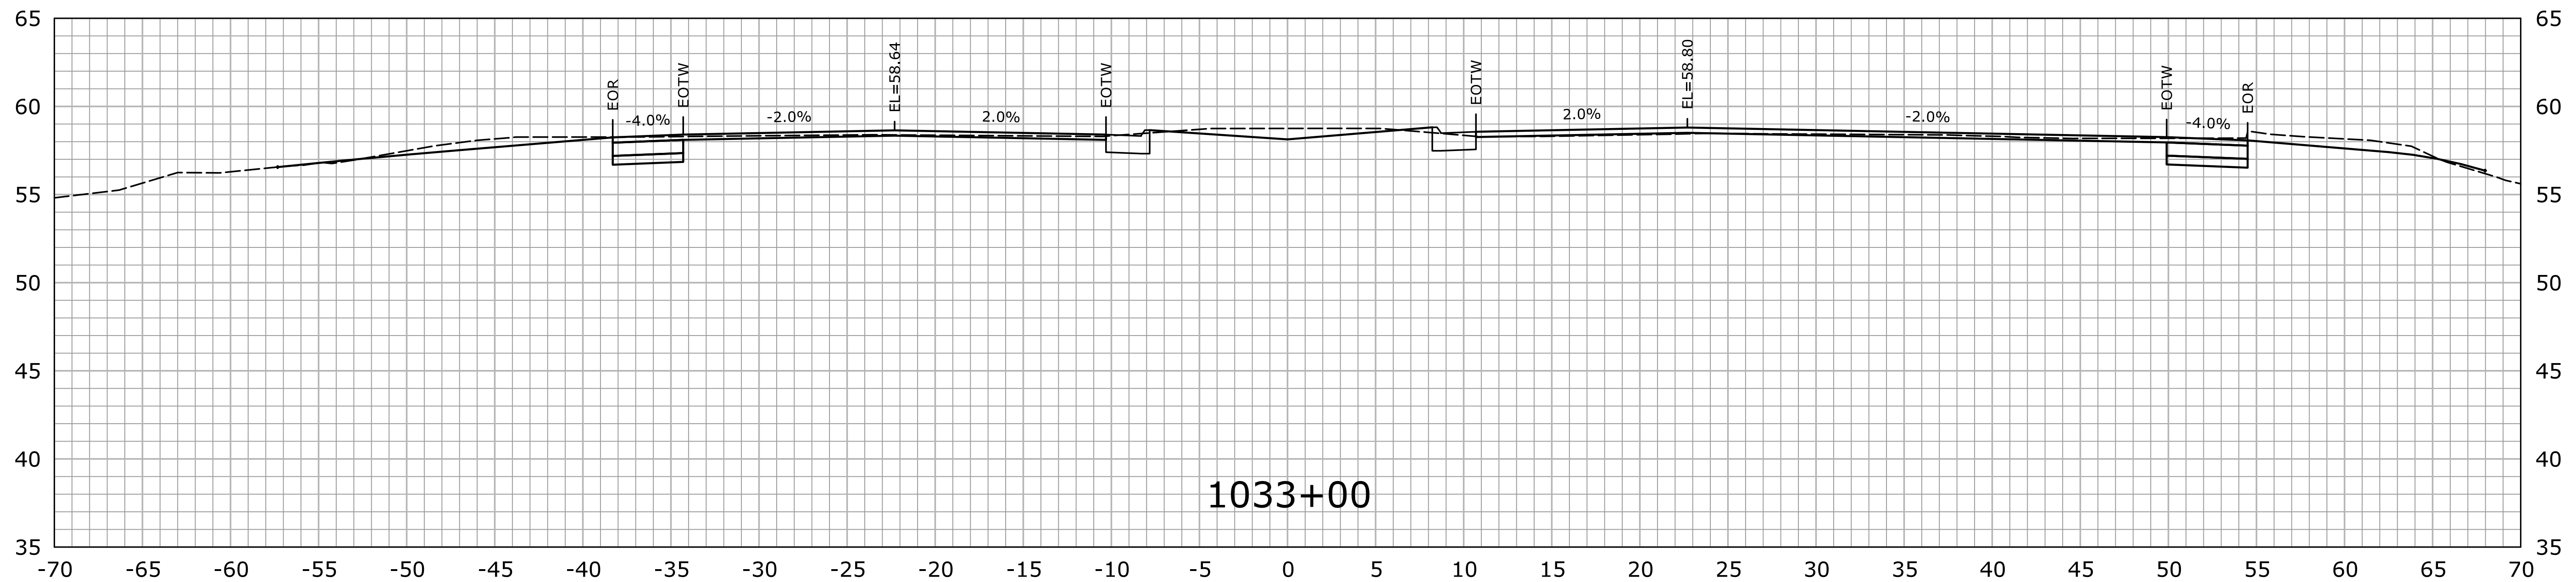DESIGNER/DRAFTER: HAR		CHECKED BY: MSC		SCALE IN FEET 0 5 10 SCALE 1" = 5'		SIGNATURE/ BLOCK: OFFICE OF ENGINEERING APPROVED BY: <i>Will Butts</i> DATE:		PROJECT TITLE: ROUTE 15 SAFETY IMPROVEMENTS, RESURFACING, ENHANCEMENTS, AND BRIDGE IMPROVEMENTS		TOWN: WESTPORT FAIRFIELD		PROJECT NO. 158-211	
THE INFORMATION, INCLUDING ESTIMATED QUANTITIES OF WORK, SHOWN ON THESE SHEETS IS BASED ON LIMITED INVESTIGATIONS BY THE STATE AND IS IN NO WAY WARRANTED TO INDICATE THE CONDITIONS OF ACTUAL QUANTITIES OF WORK WHICH WILL BE REQUIRED.		STATE OF CONNECTICUT DEPARTMENT OF TRANSPORTATION		Filename: ...\\HW_MSH_0158_0211_XSC-01.dgn		DRAWING TITLE: CROSS SECTIONS		SHEET NO. 01.05.36		DRAWING NO. XSC-035		SHEET NO. 01.05.36	
REV.	DATE	REVISION DESCRIPTION		SHEET NO.		Plotted Date: 7/26/2016							







STA.1032+50 TO STA.1033+00

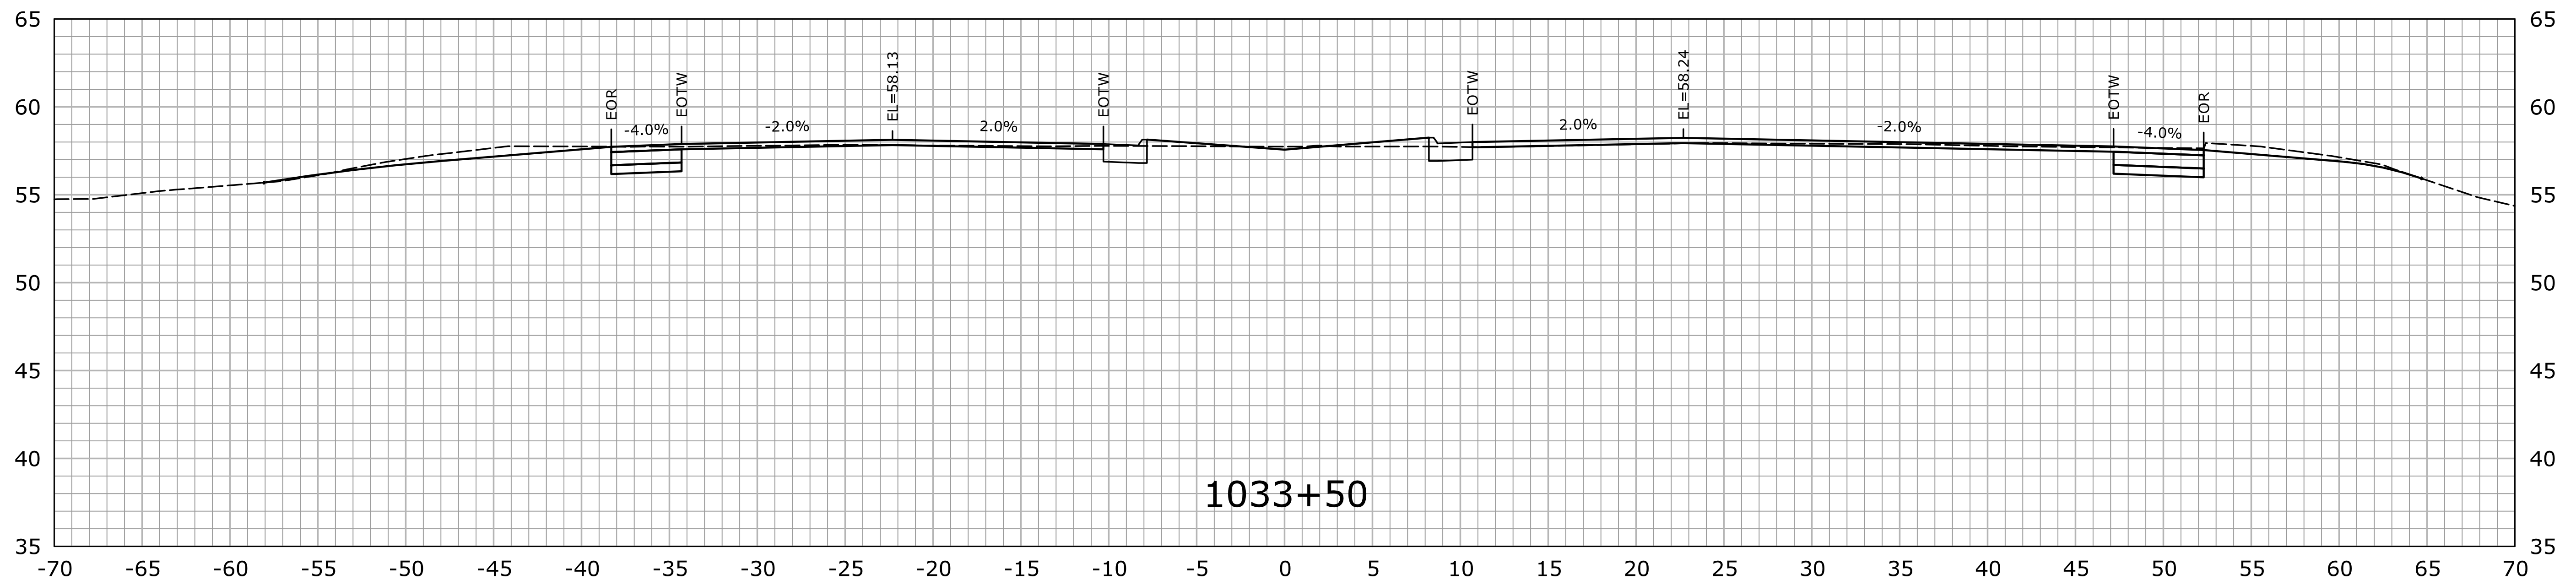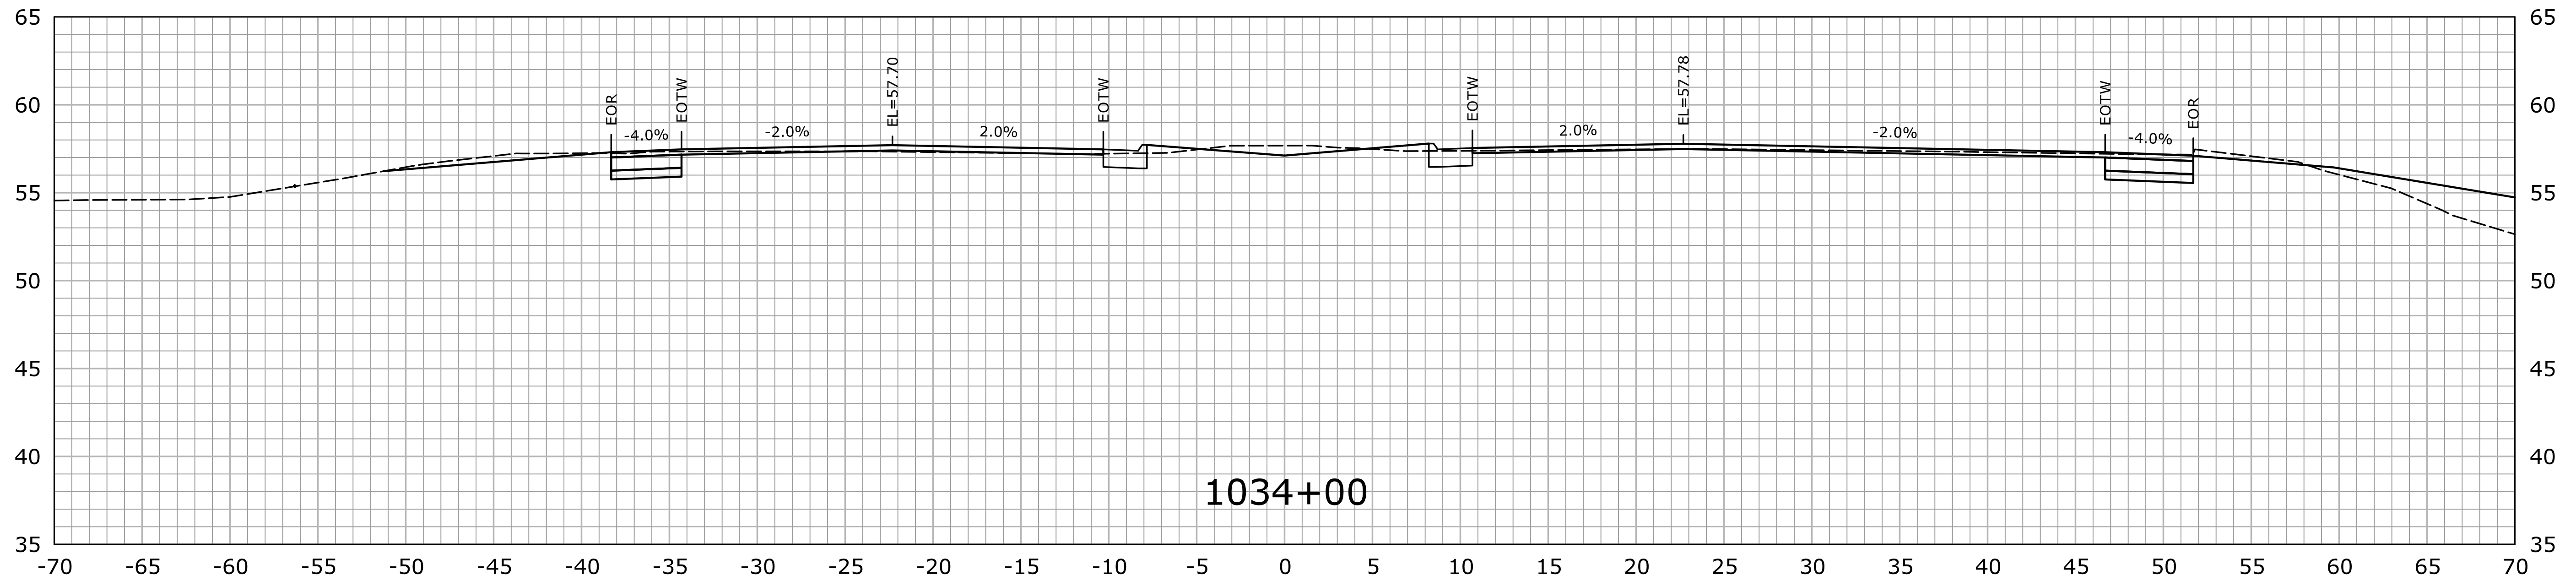REV.		DATE	REVISION DESCRIPTION	SHEET NO.	Plotted Date: 7/26/2016	DESIGNER/DRAFTER: HAR	CHECKED BY: MSC	SCALE IN FEET 0 5 10 SCALE 1" = 5'		 STATE OF CONNECTICUT DEPARTMENT OF TRANSPORTATION Filename: ...\\HW_MSH_0158_0211_XSC-01.dgn		SIGNATURE/ BLOCK: 		PROJECT TITLE: ROUTE 15 SAFETY IMPROVEMENTS, RESURFACING, ENHANCEMENTS, AND BRIDGE IMPROVEMENTS		TOWN: WESTPORT FAIRFIELD		DRAWING TITLE: CROSS SECTIONS		PROJECT NO. 158-211		DRAWING NO. XSC-037		SHEET NO. 01.05.38	
------	--	------	----------------------	-----------	-------------------------	--------------------------	--------------------	--	--	--	--	---	--	---	--	--	--	---	--	-------------------------------	--	-------------------------------	--	------------------------------	--





STA.1033+50 TO STA.1034+00

REV.		DATE	REVISION DESCRIPTION	SHEET NO.	Plotted Date: 7/26/2016	DESIGNER/DRAFTER: HAR	CHECKED BY: MSC	SCALE IN FEET 0 5 10 SCALE 1" = 5'		 STATE OF CONNECTICUT DEPARTMENT OF TRANSPORTATION Filename: ...\\HW_MSH_0158_0211_XSC-01.dgn		SIGNATURE/ BLOCK:  APPROVED BY: DATE:		PROJECT TITLE: ROUTE 15 SAFETY IMPROVEMENTS, RESURFACING, ENHANCEMENTS, AND BRIDGE IMPROVEMENTS		TOWN: WESTPORT FAIRFIELD DRAWING TITLE: CROSS SECTIONS		PROJECT NO. 158-211 DRAWING NO. XSC-038 SHEET NO. 01.05.39	
------	--	------	----------------------	-----------	-------------------------	--------------------------	--------------------	--	--	--	--	---	--	---	--	---	--	--	--

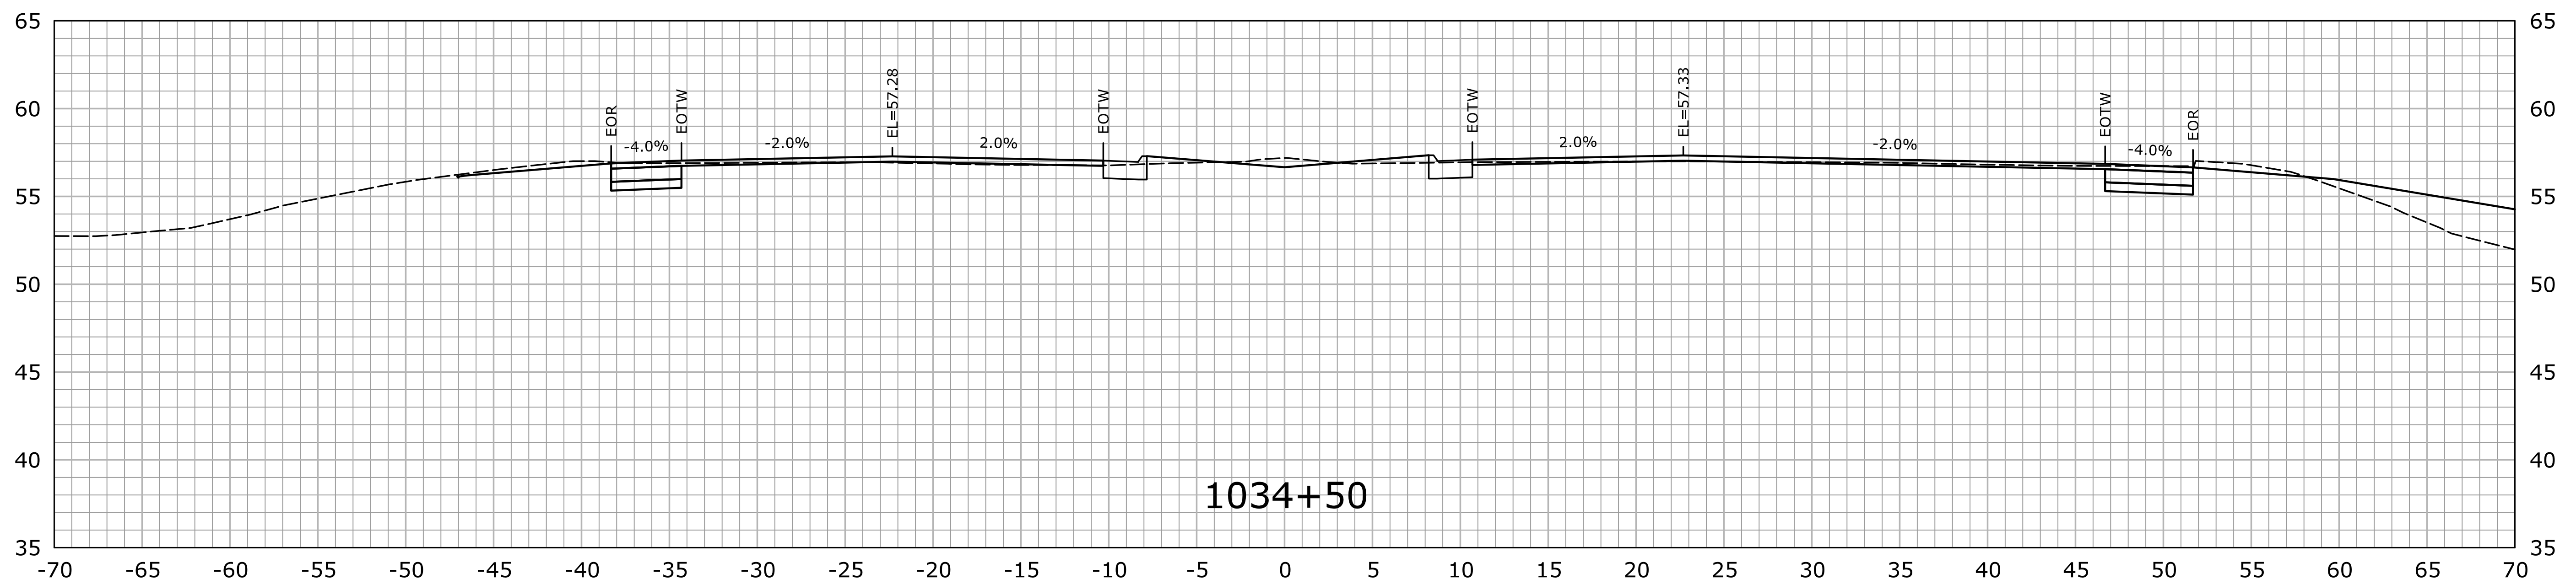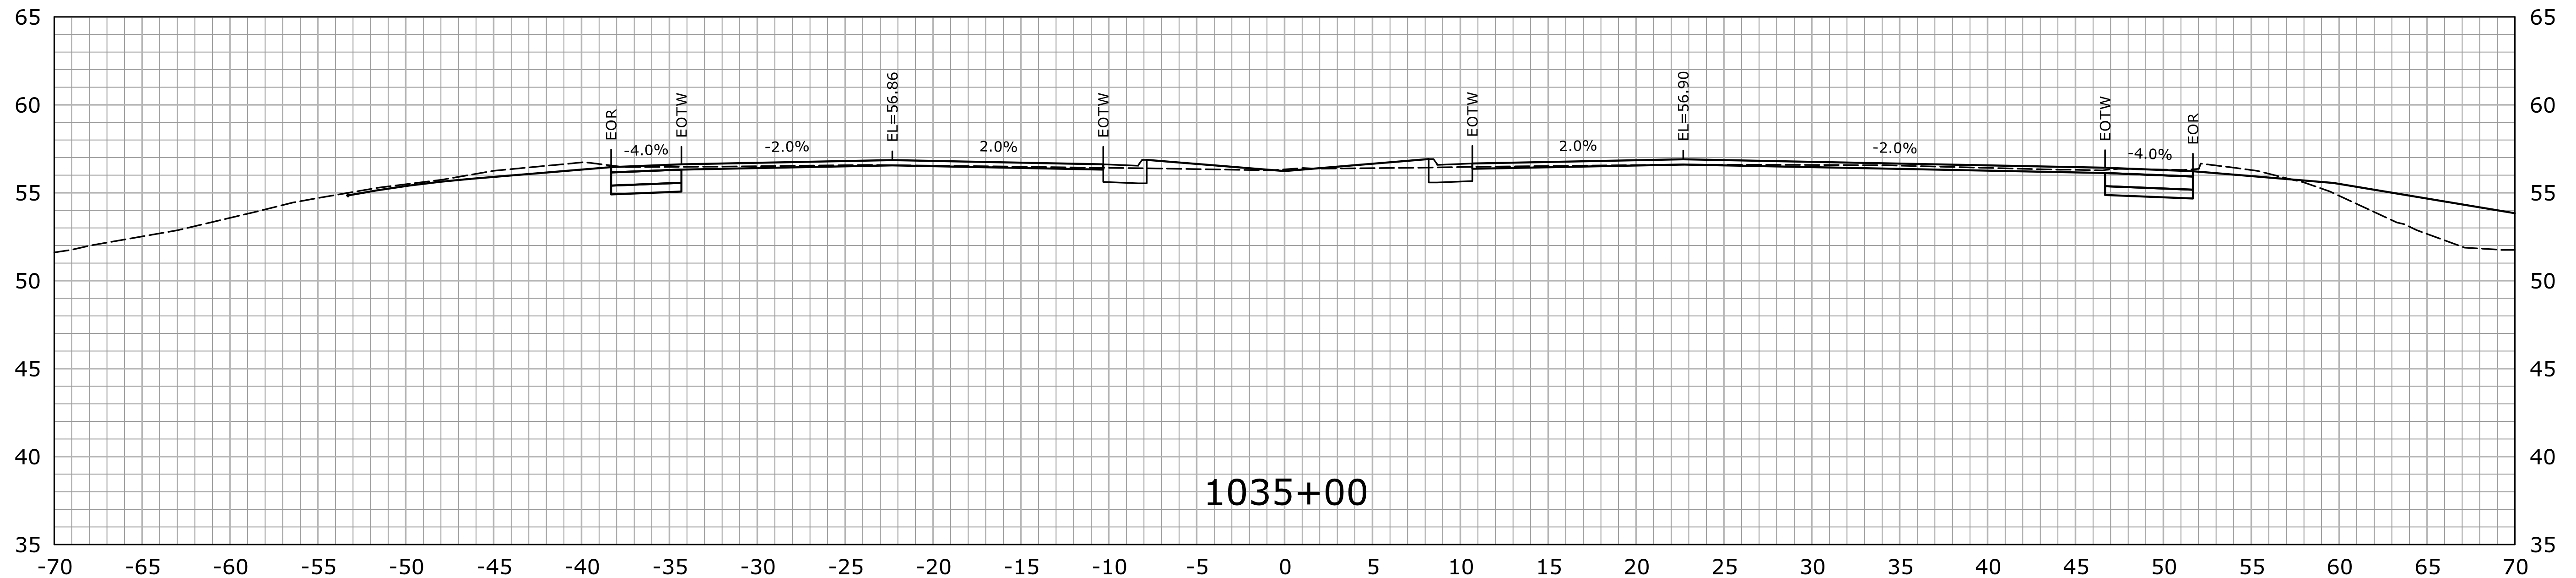




STA.1034+50 TO STA.1035+00

DESIGNER/DRAFTER: HAR		CHECKED BY: MSC		SCALE IN FEET 0 5 10 SCALE 1" = 5'		SIGNATURE/ BLOCK: OFFICE OF ENGINEERING APPROVED BY: <i>Will B. [Signature]</i> DATE:		PROJECT TITLE: ROUTE 15 SAFETY IMPROVEMENTS, RESURFACING, ENHANCEMENTS, AND BRIDGE IMPROVEMENTS		TOWN: WESTPORT FAIRFIELD DRAWING TITLE: CROSS SECTIONS		PROJECT NO. 158-211 DRAWING NO. XSC-039 SHEET NO. 01.05.40	
THE INFORMATION, INCLUDING ESTIMATED QUANTITIES OF WORK, SHOWN ON THESE SHEETS IS BASED ON LIMITED INVESTIGATIONS BY THE STATE AND IS IN NO WAY WARRANTED TO INDICATE THE CONDITIONS OF ACTUAL QUANTITIES OF WORK WHICH WILL BE REQUIRED.		STATE OF CONNECTICUT DEPARTMENT OF TRANSPORTATION		Filename: ...\\HW_MSH_0158_0211_XSC-01.dgn									
REV.	DATE	REVISION DESCRIPTION		SHEET NO.		Plotted Date: 7/26/2016							

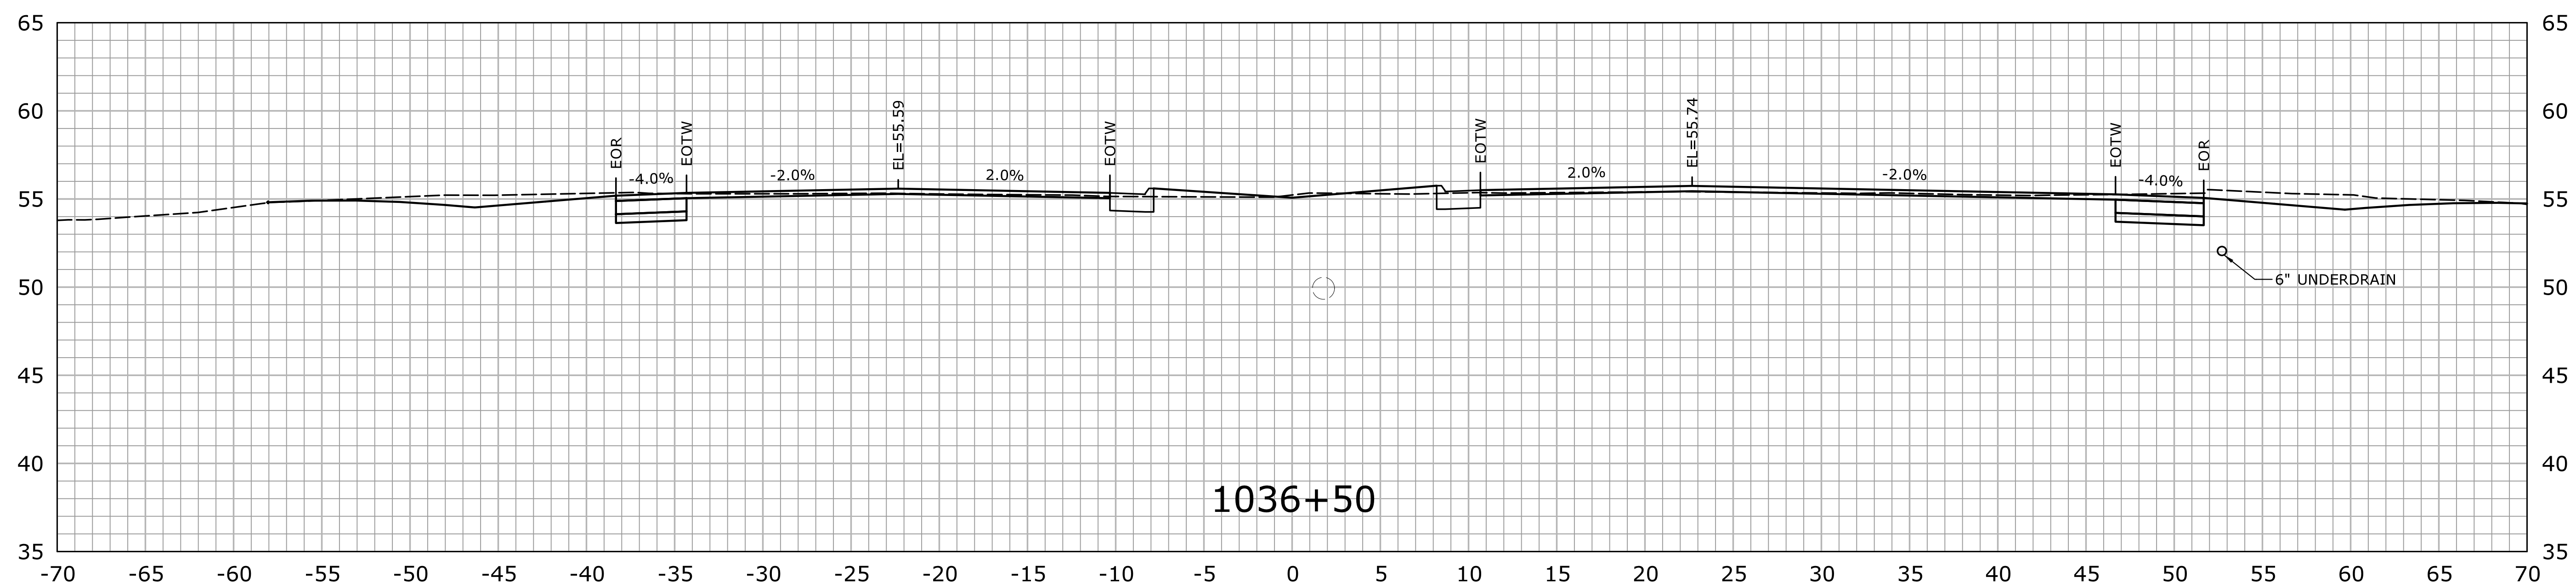
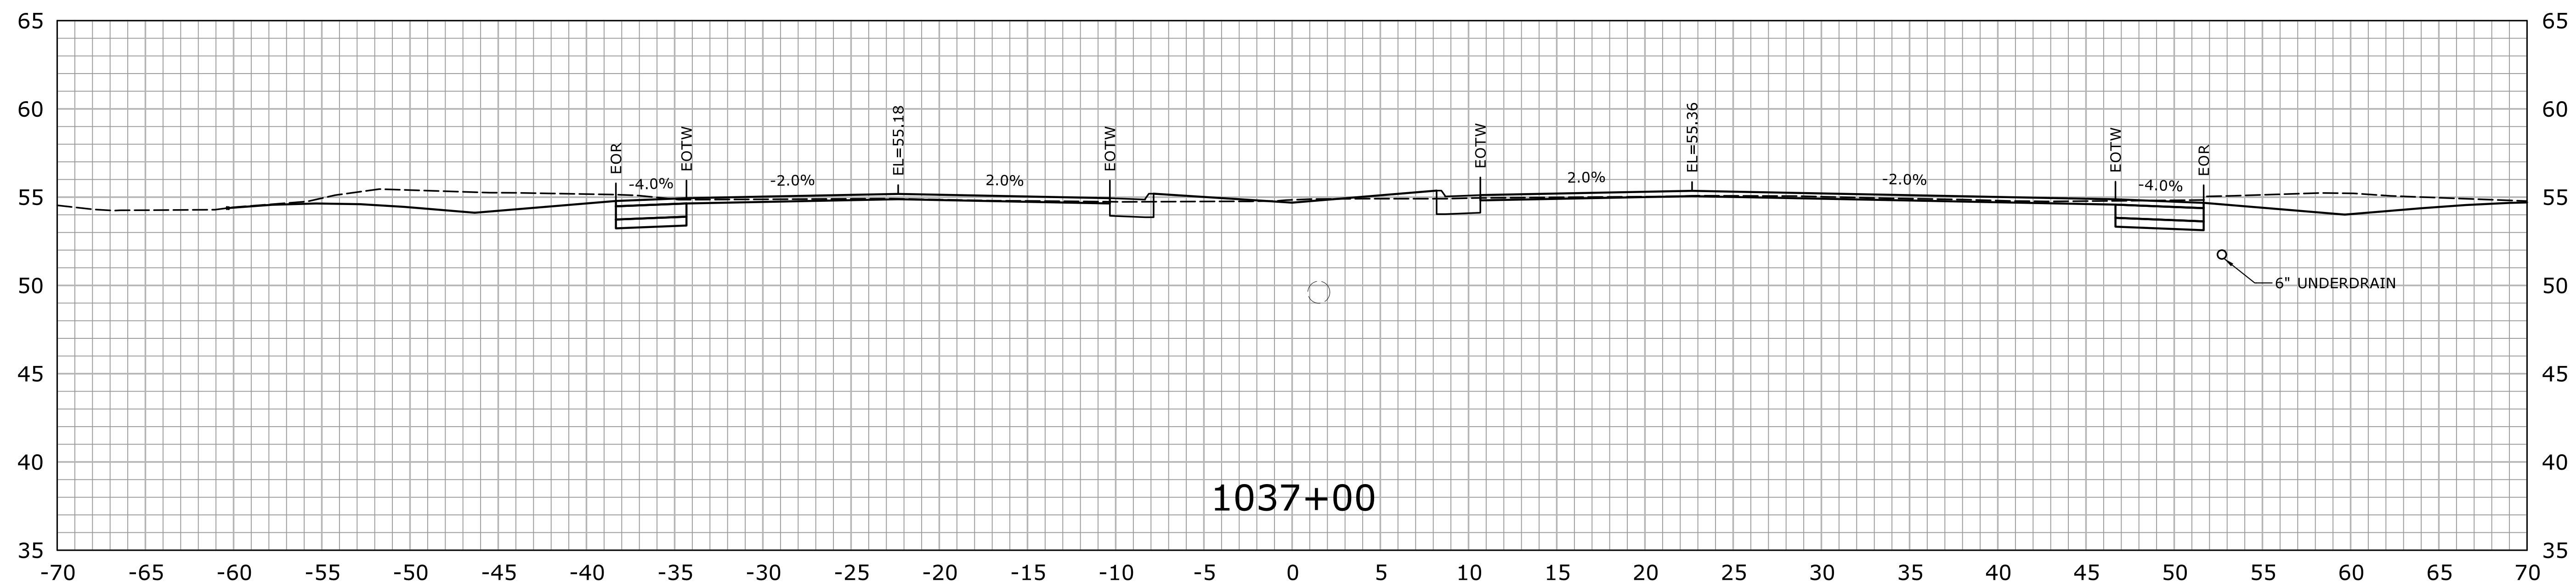


STA.1036+50 TO STA.1037+00

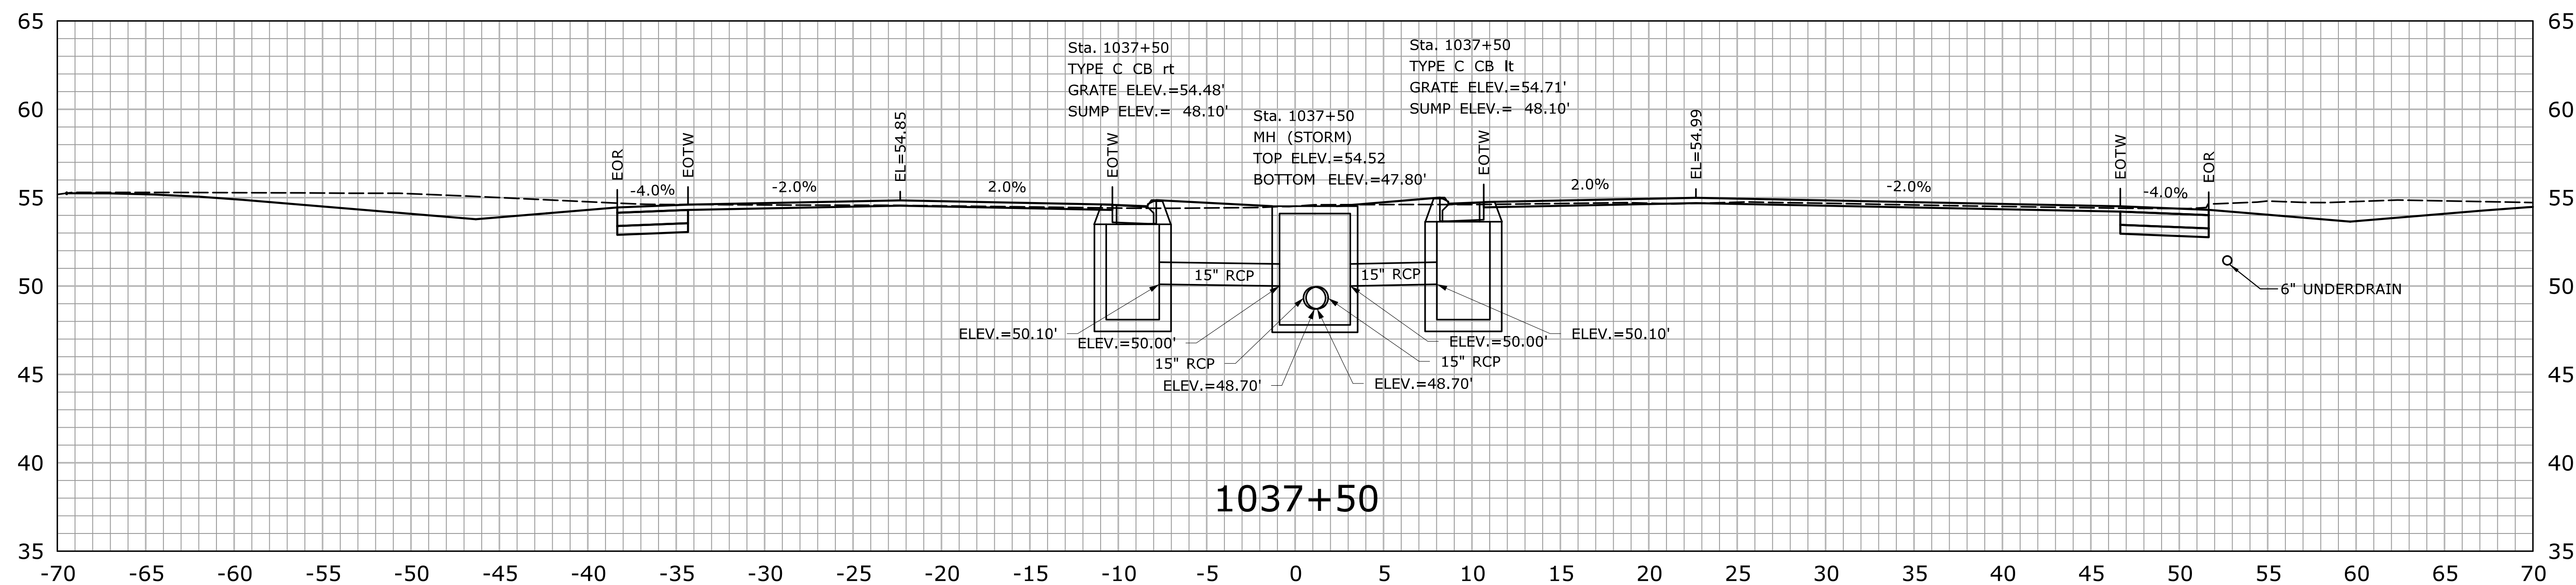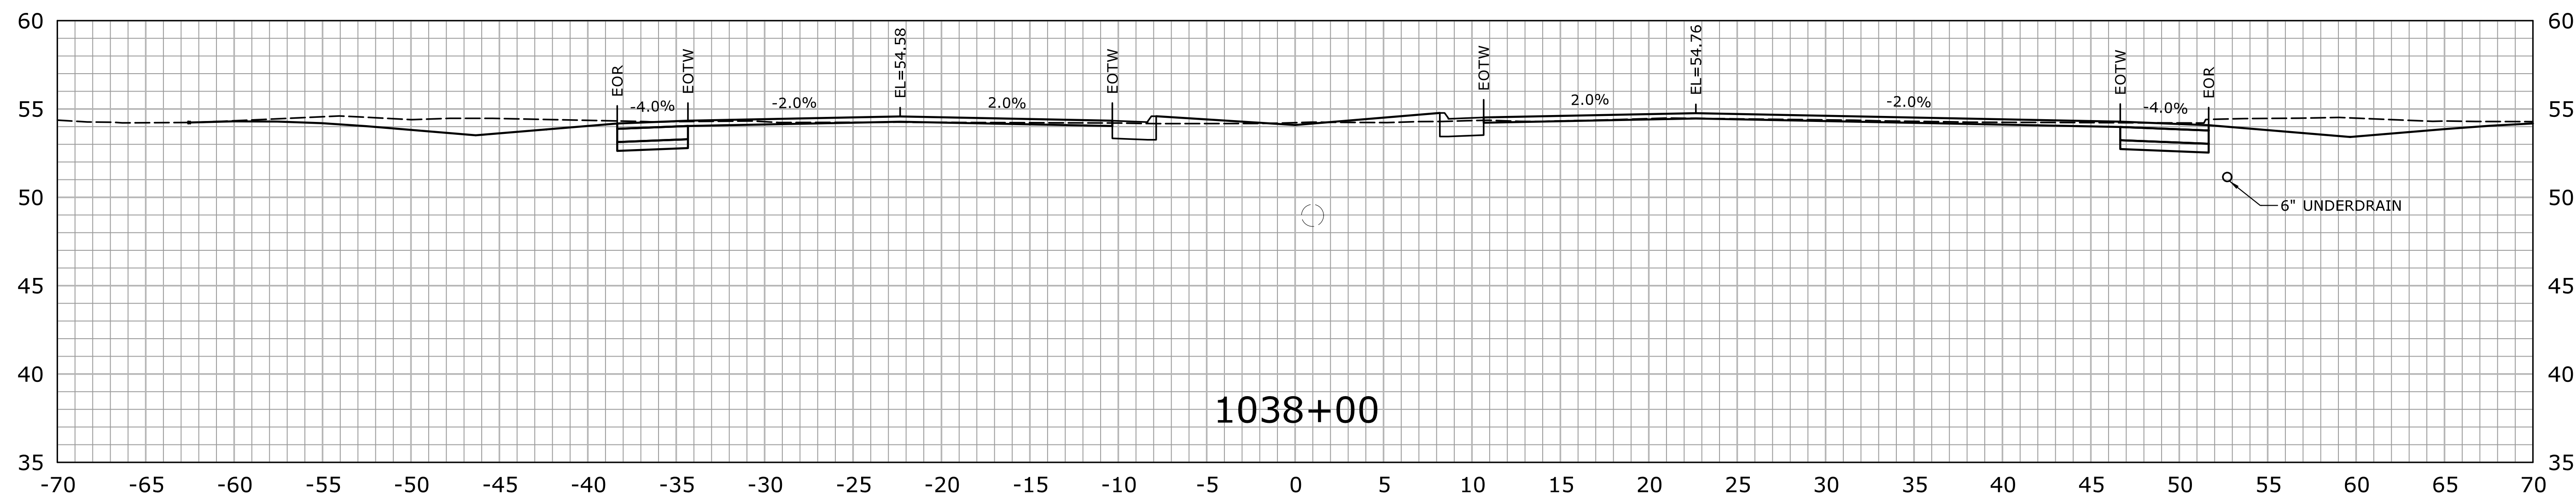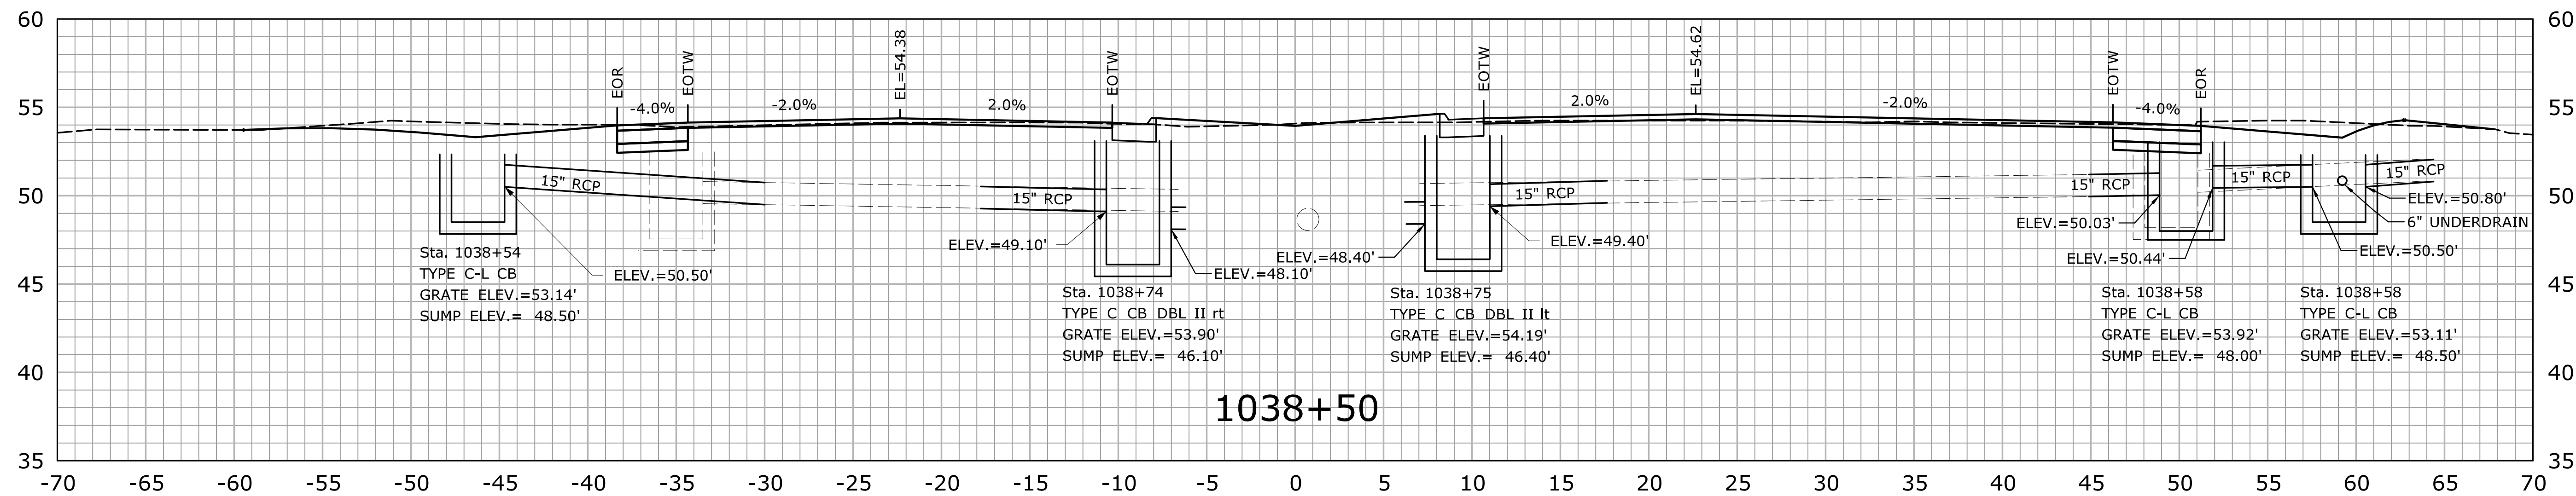

[illegible]




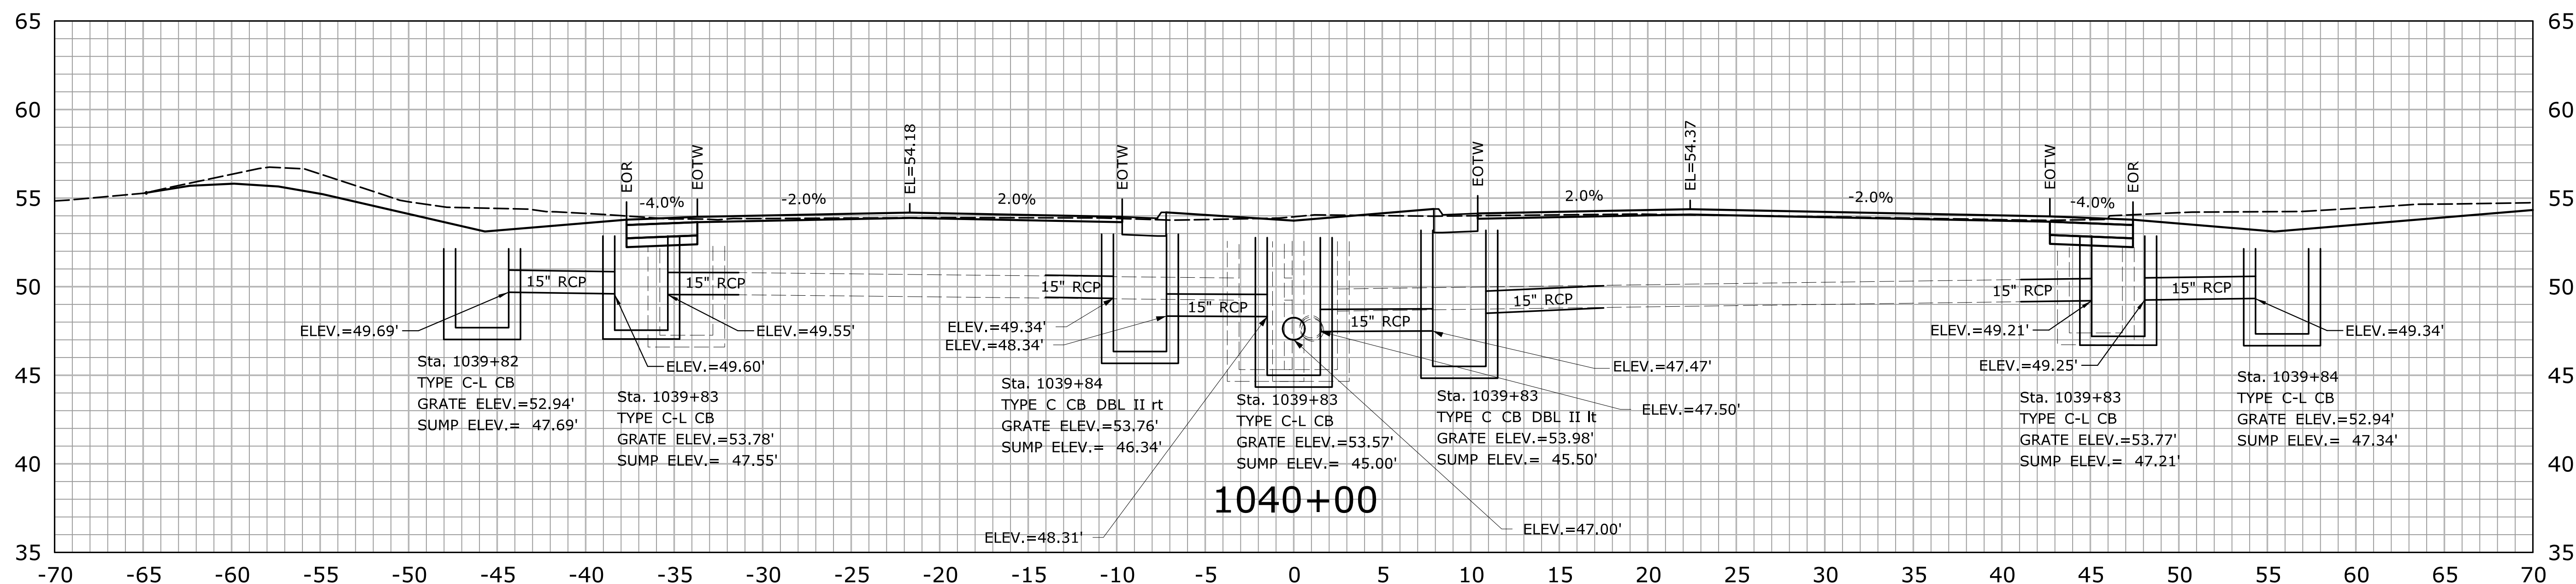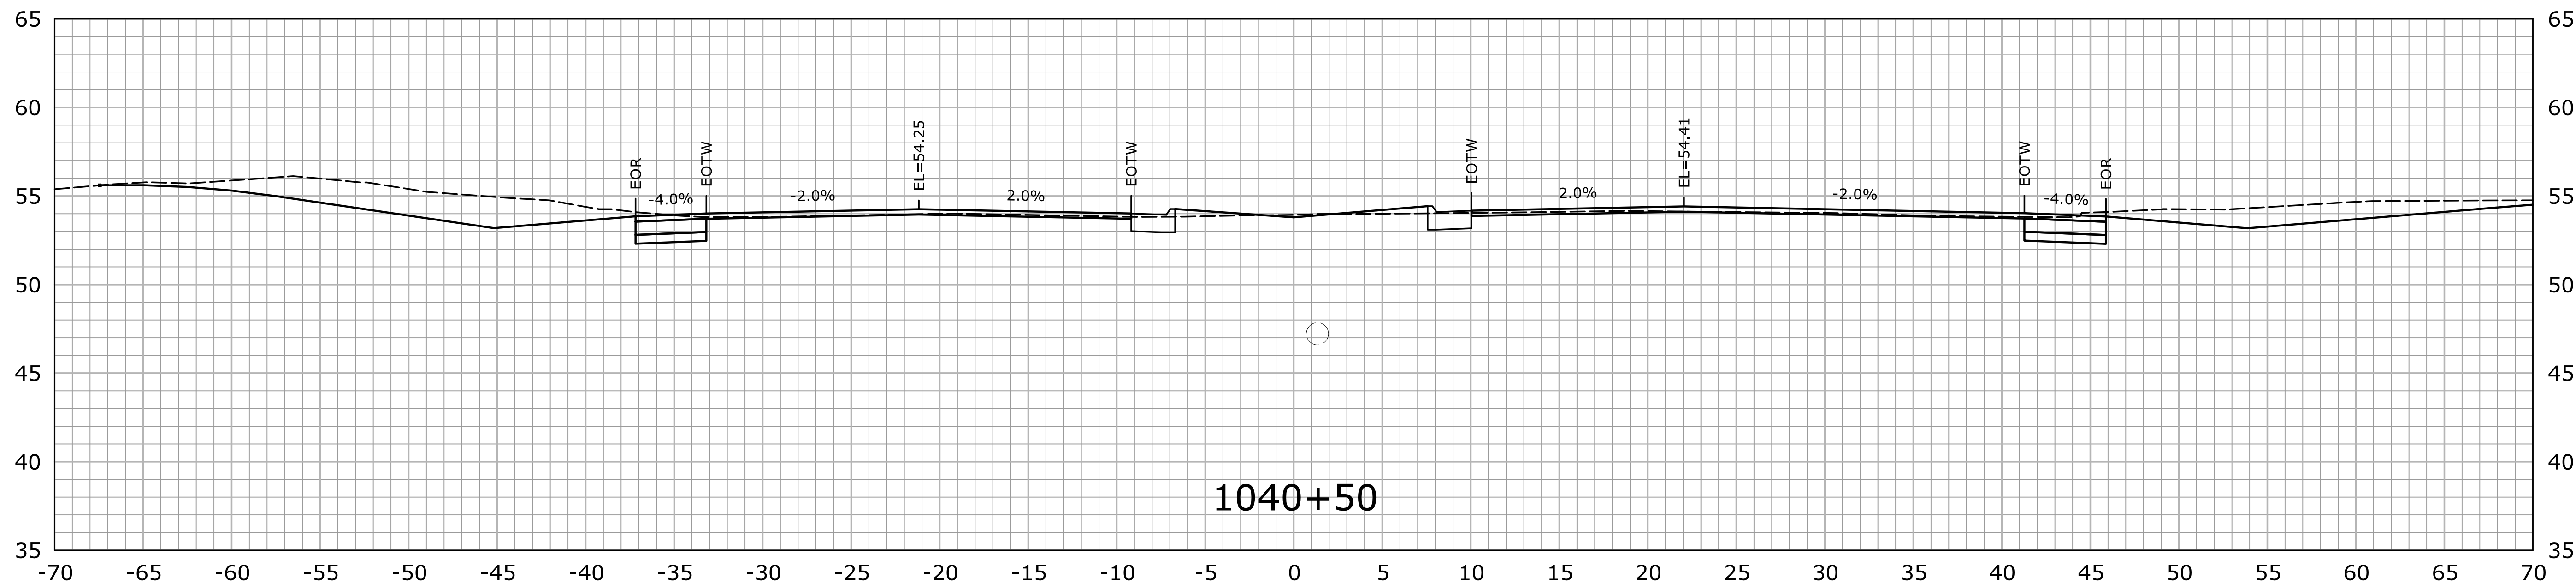

STA.1037+50 TO STA.1038+50





STA.1040+00 TO STA.1040+50

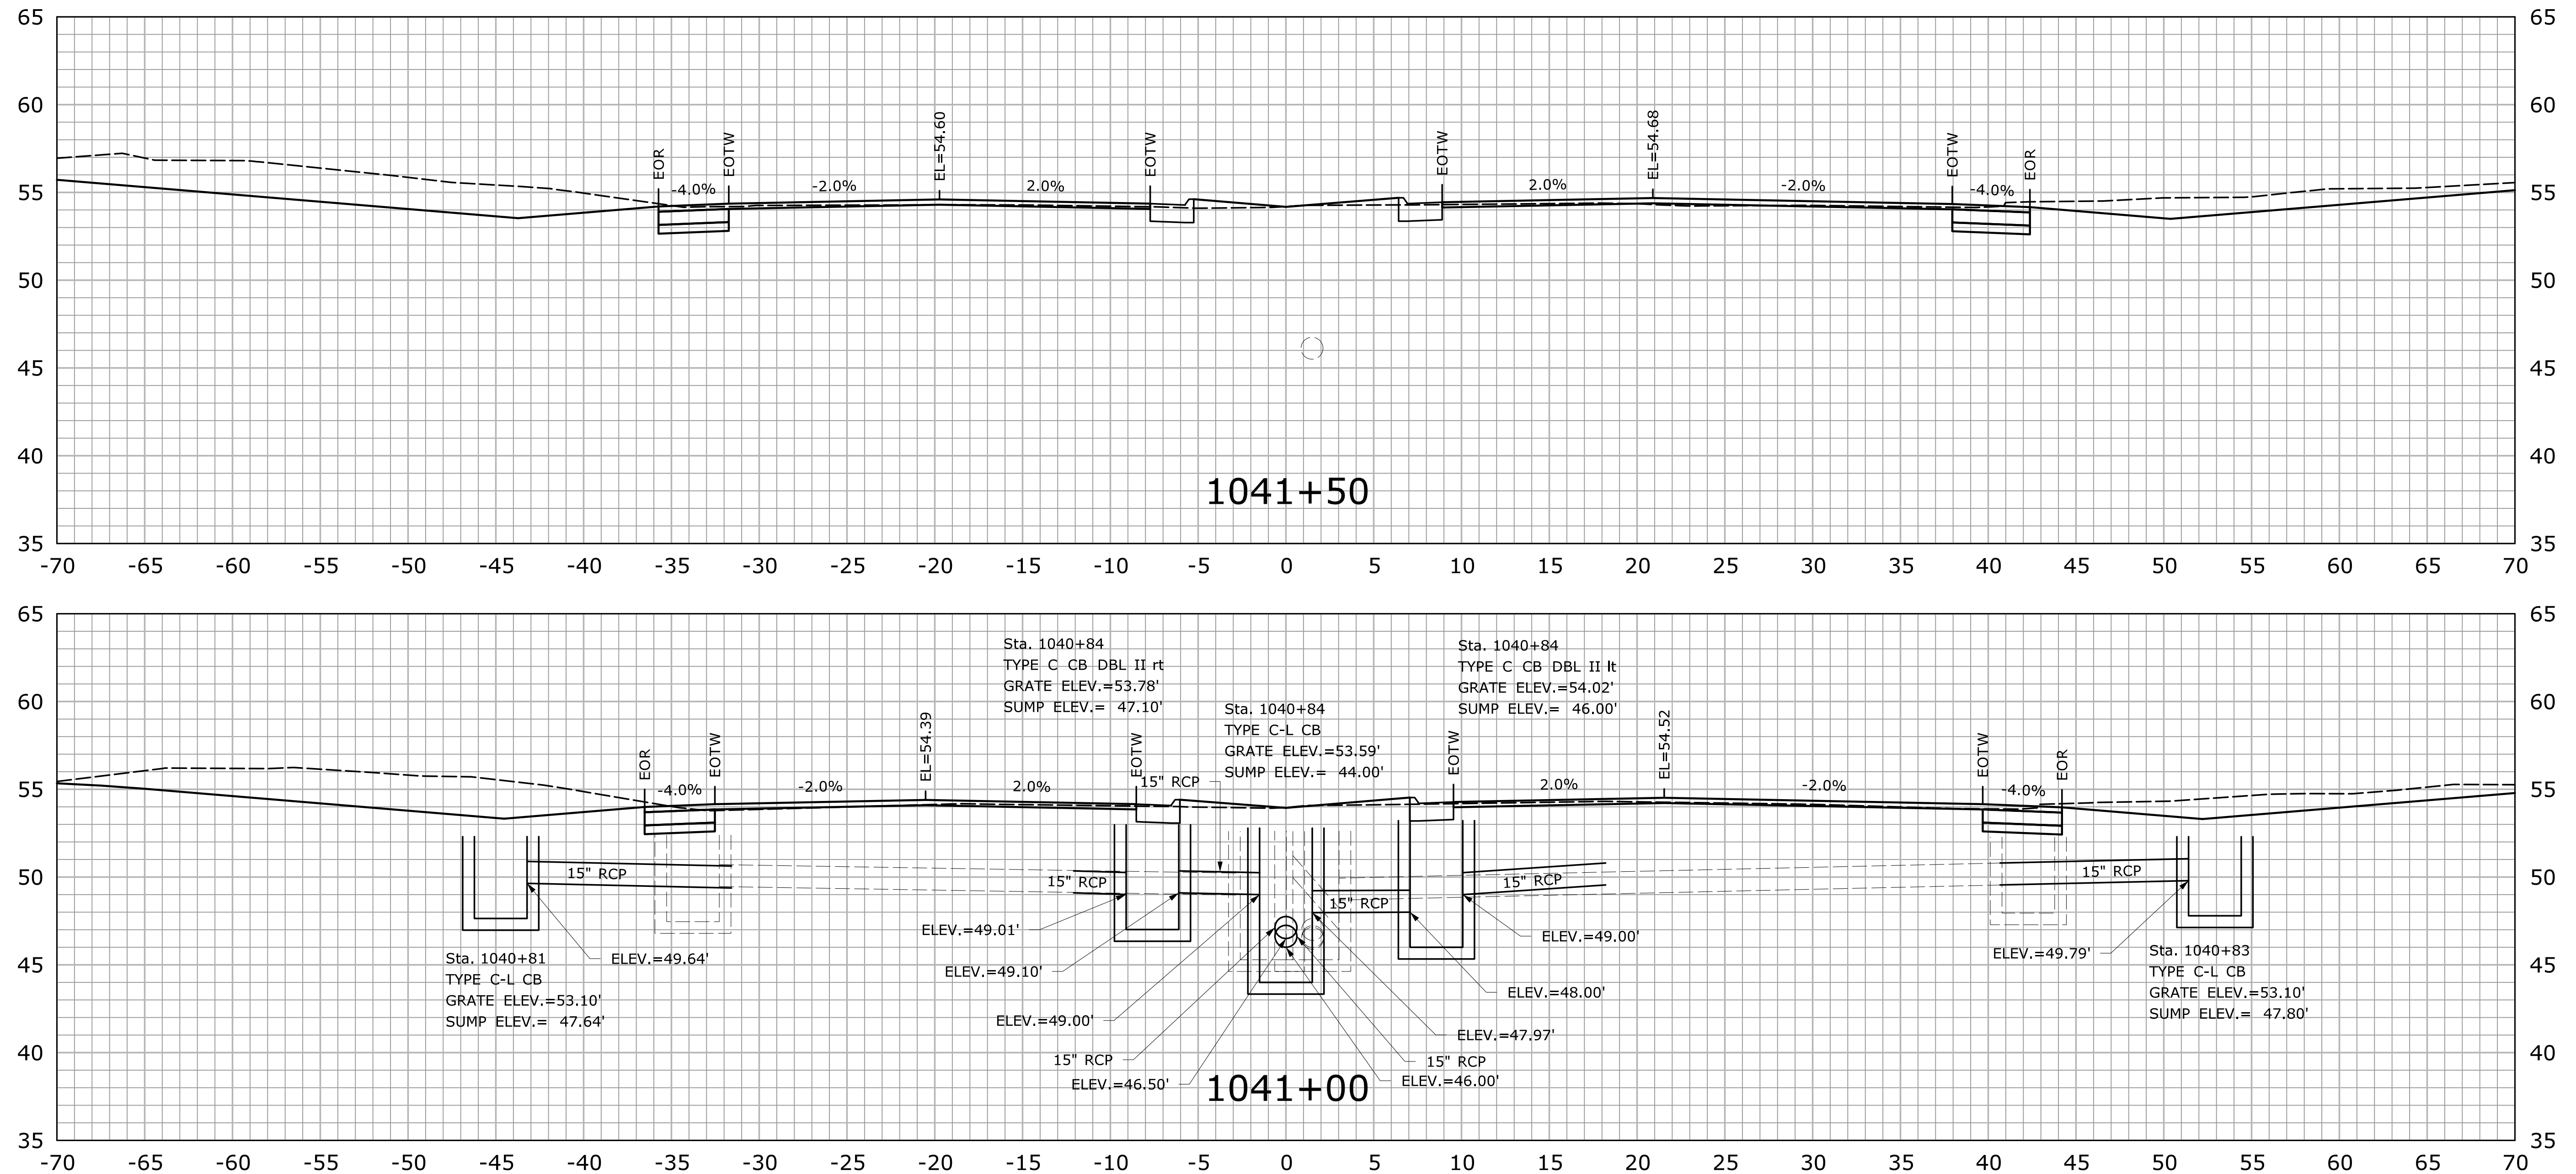


				DESIGNER/DRAFTER: HAR		 STATE OF CONNECTICUT DEPARTMENT OF TRANSPORTATION <small>Filename: ...\\HW_MSH_0158_0211_XSC-01.dgn</small>	 OFFICE OF ENGINEERING	SIGNATURE/ BLOCK: <i>Willie B. ...</i>	PROJECT TITLE: ROUTE 15 SAFETY IMPROVEMENTS, RESURFACING, ENHANCEMENTS, AND BRIDGE IMPROVEMENTS	TOWN: WESTPORT FAIRFIELD	PROJECT NO. 158-211		
				CHECKED BY: MSC								DRAWING TITLE: CROSS SECTIONS	SHEET NO. 01.05.45
				SCALE IN FEET 0 5 10 SCALE 1" = 5'									
REV.	DATE	REVISION DESCRIPTION	SHEET NO.	Plotted Date: 7/26/2016									

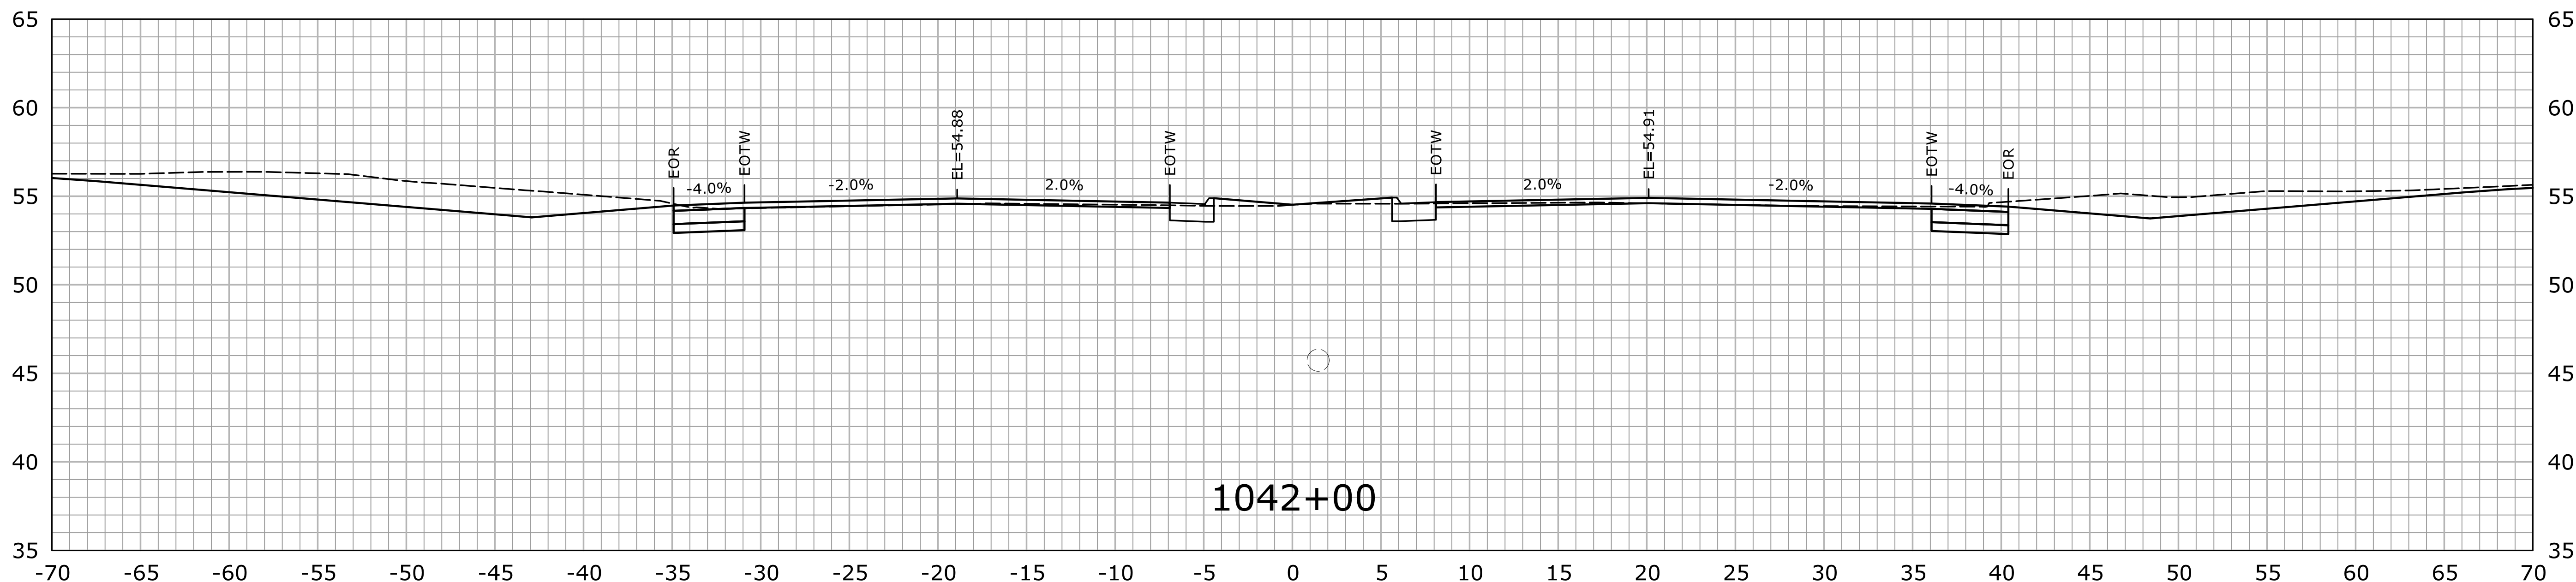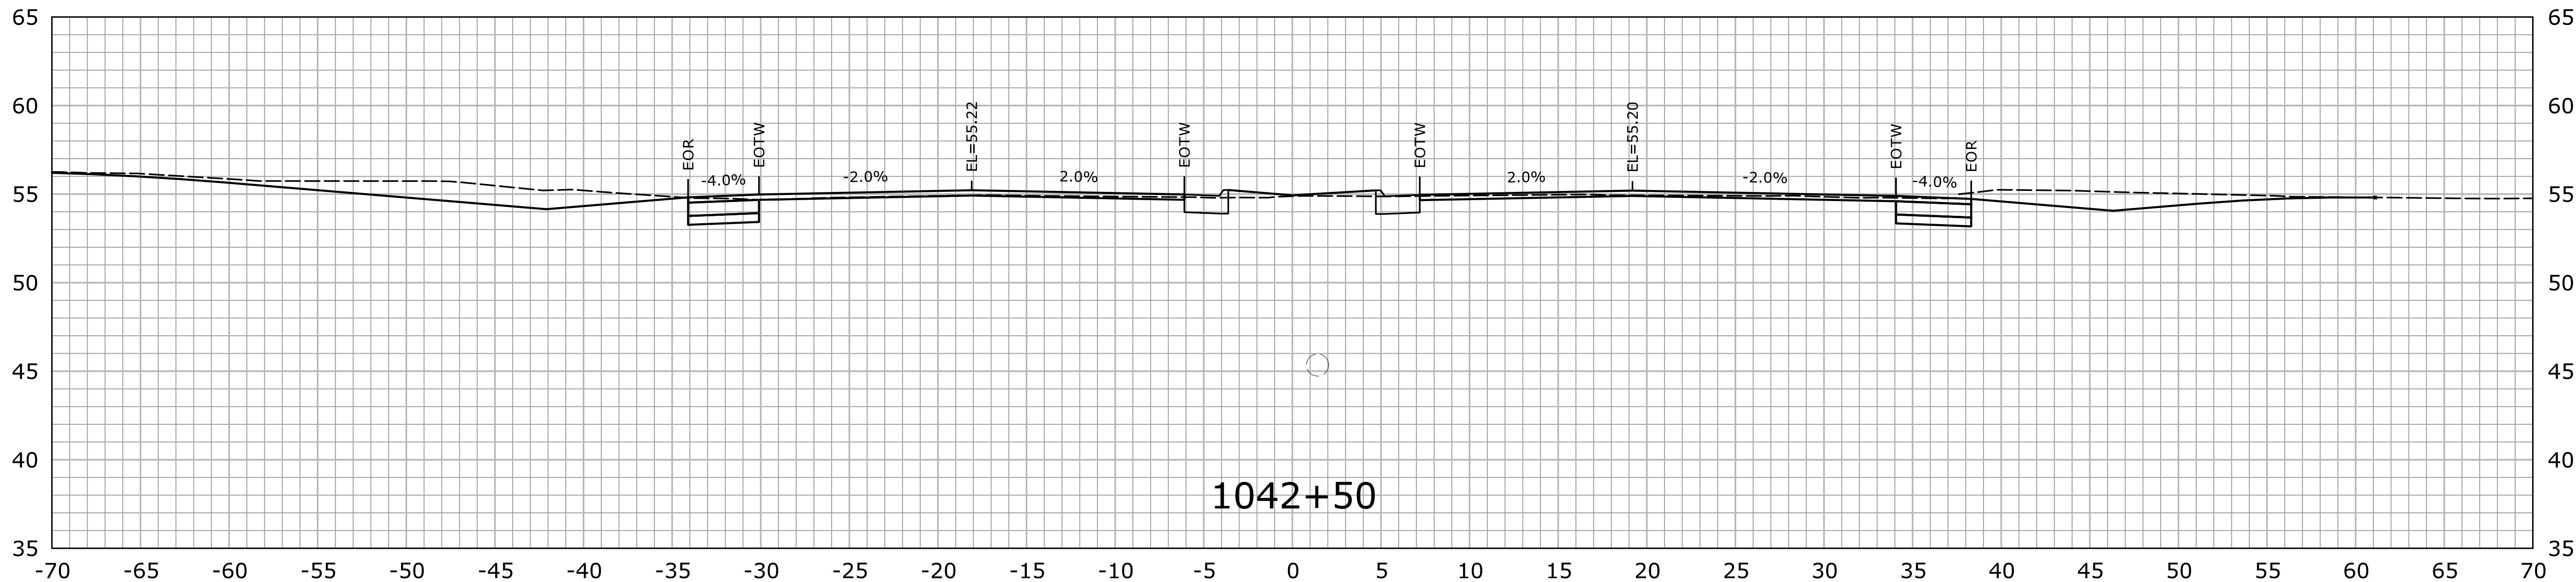


		DESIGNER/DRAFTER: HAR			SIGNATURE/ BLOCK: OFFICE OF ENGINEERING	PROJECT TITLE: ROUTE 15 SAFETY IMPROVEMENTS, RESURFACING, ENHANCEMENTS, AND BRIDGE IMPROVEMENTS	TOWN: WESTPORT FAIRFIELD	PROJECT NO. 158-211				
		CHECKED BY: MSC							APPROVED BY: 	DATE:	DRAWING TITLE: CROSS SECTIONS	DRAWING NO. XSC-045
		SCALE IN FEET 0 5 10 SCALE 1" = 5'										
REV.	DATE	REVISION DESCRIPTION	SHEET NO.	Plotted Date: 7/26/2016								



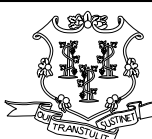



STA.1042+00 TO STA.1042+50

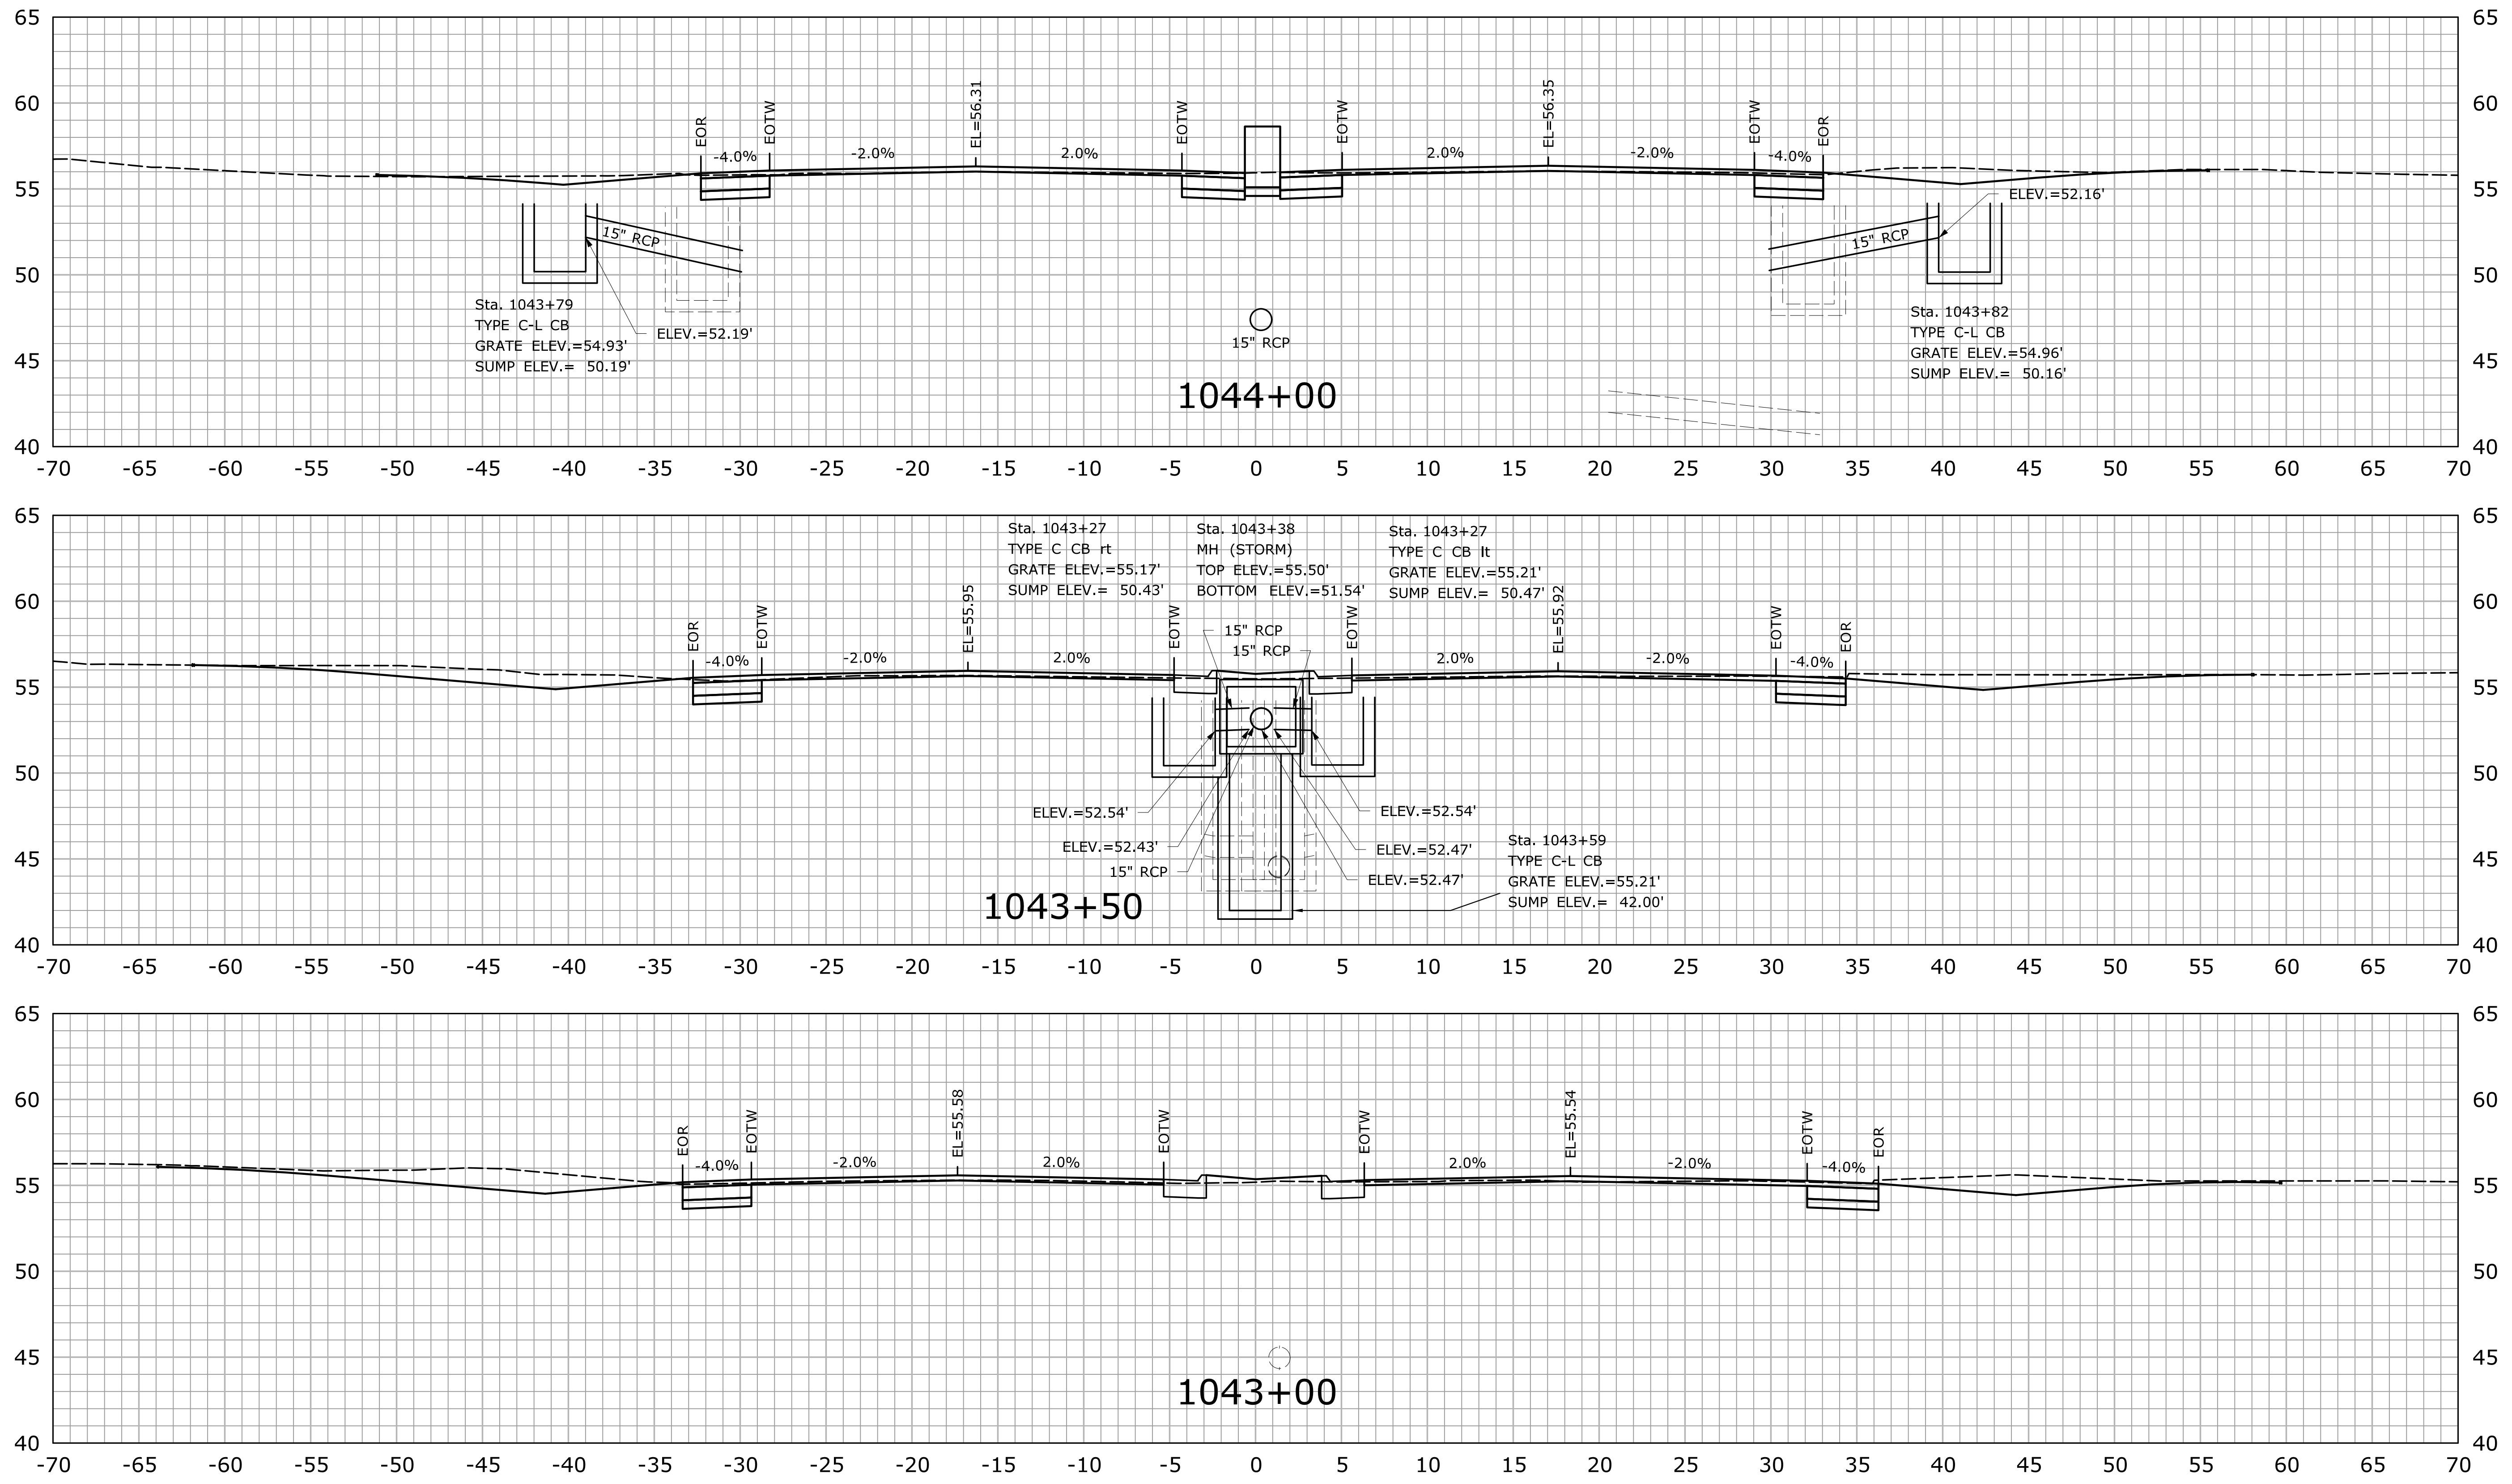				DESIGNER/DRAFTER: HAR		 STATE OF CONNECTICUT DEPARTMENT OF TRANSPORTATION <small>Filename: ...\\HW_MSH_0158_0211_XSC-01.dgn</small>	 OFFICE OF ENGINEERING	SIGNATURE/ BLOCK: ROUTE 15 SAFETY IMPROVEMENTS, RESURFACING, ENHANCEMENTS, AND BRIDGE IMPROVEMENTS	PROJECT TITLE: WESTPORT FAIRFIELD	PROJECT NO. 158-211				
				CHECKED BY: MSC							APPROVED BY: <i>William Entwistle</i>	DATE: 	DRAWING TITLE: CROSS SECTIONS	DRAWING NO. XSC-046
				SCALE IN FEET  SCALE 1" = 5'										
REV.	DATE	REVISION DESCRIPTION	SHEET NO.	Plotted Date: 7/26/2016										




STA.1043+00 TO STA.1044+00

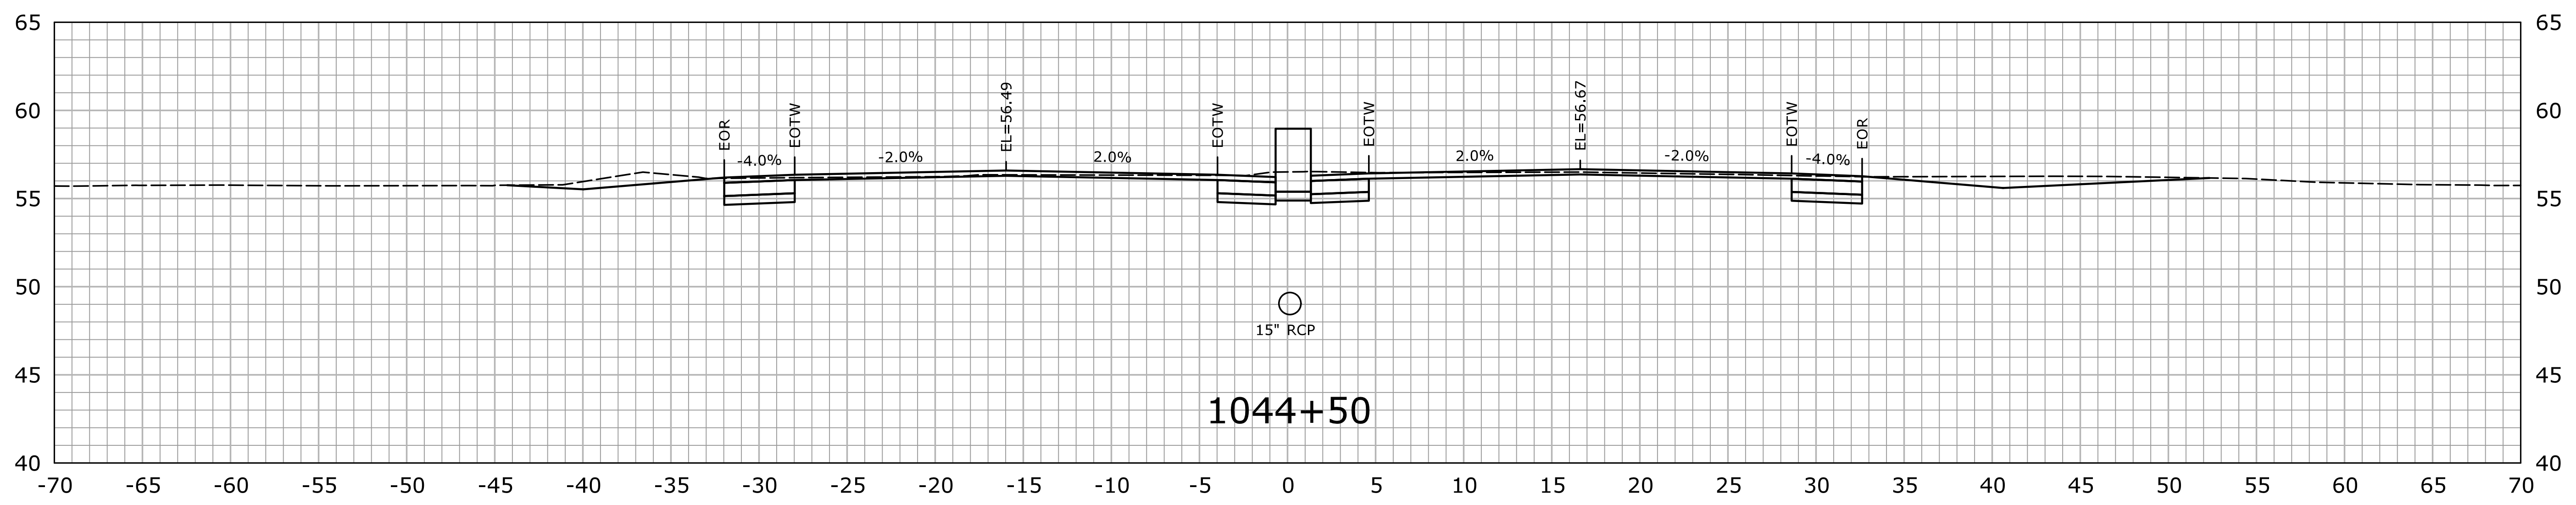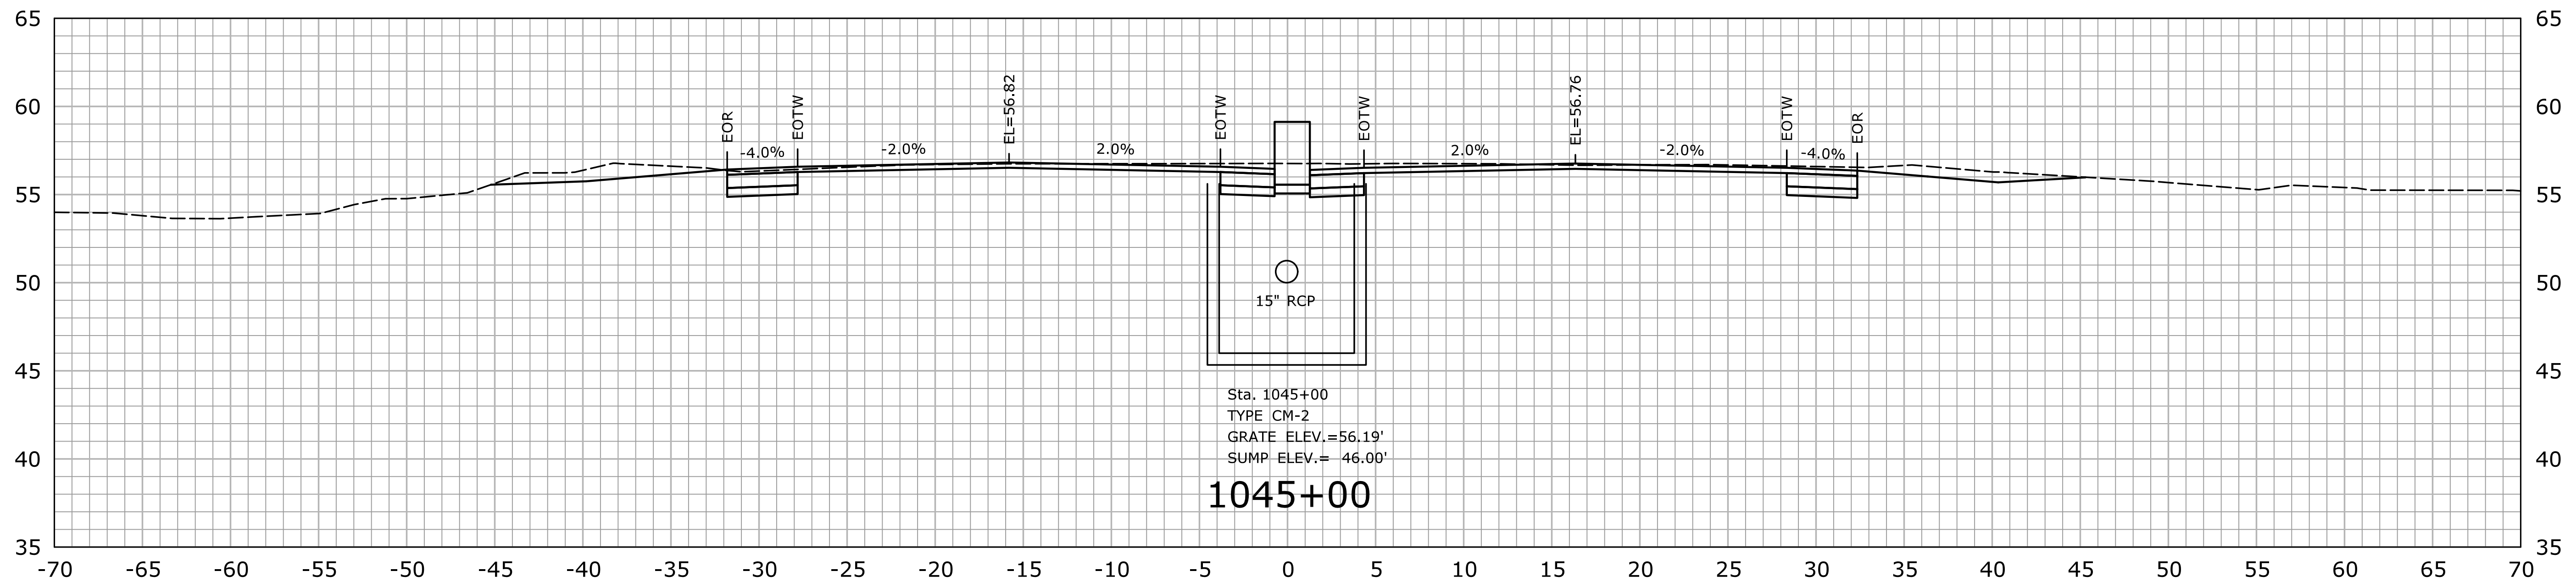

				DESIGNER/DRAFTER: HAR		 STATE OF CONNECTICUT DEPARTMENT OF TRANSPORTATION <small>Filename: ...\\HW_MSH_0158_0211_XSC-01.dgn</small>	 OFFICE OF ENGINEERING APPROVED BY: <i>Will B. Smith</i> DATE:	PROJECT TITLE: ROUTE 15 SAFETY IMPROVEMENTS, RESURFACING, ENHANCEMENTS, AND BRIDGE IMPROVEMENTS	TOWN: WESTPORT FAIRFIELD DRAWING TITLE: CROSS SECTIONS	PROJECT NO. 158-211 DRAWING NO. XSC-047 SHEET NO. 01.05.48
				CHECKED BY: MSC						
				SCALE IN FEET 0 5 10 SCALE 1" = 5'						
REV.	DATE	REVISION DESCRIPTION	SHEET NO.	Plotted Date: 7/26/2016						




STA.1044+50 TO STA.1045+00

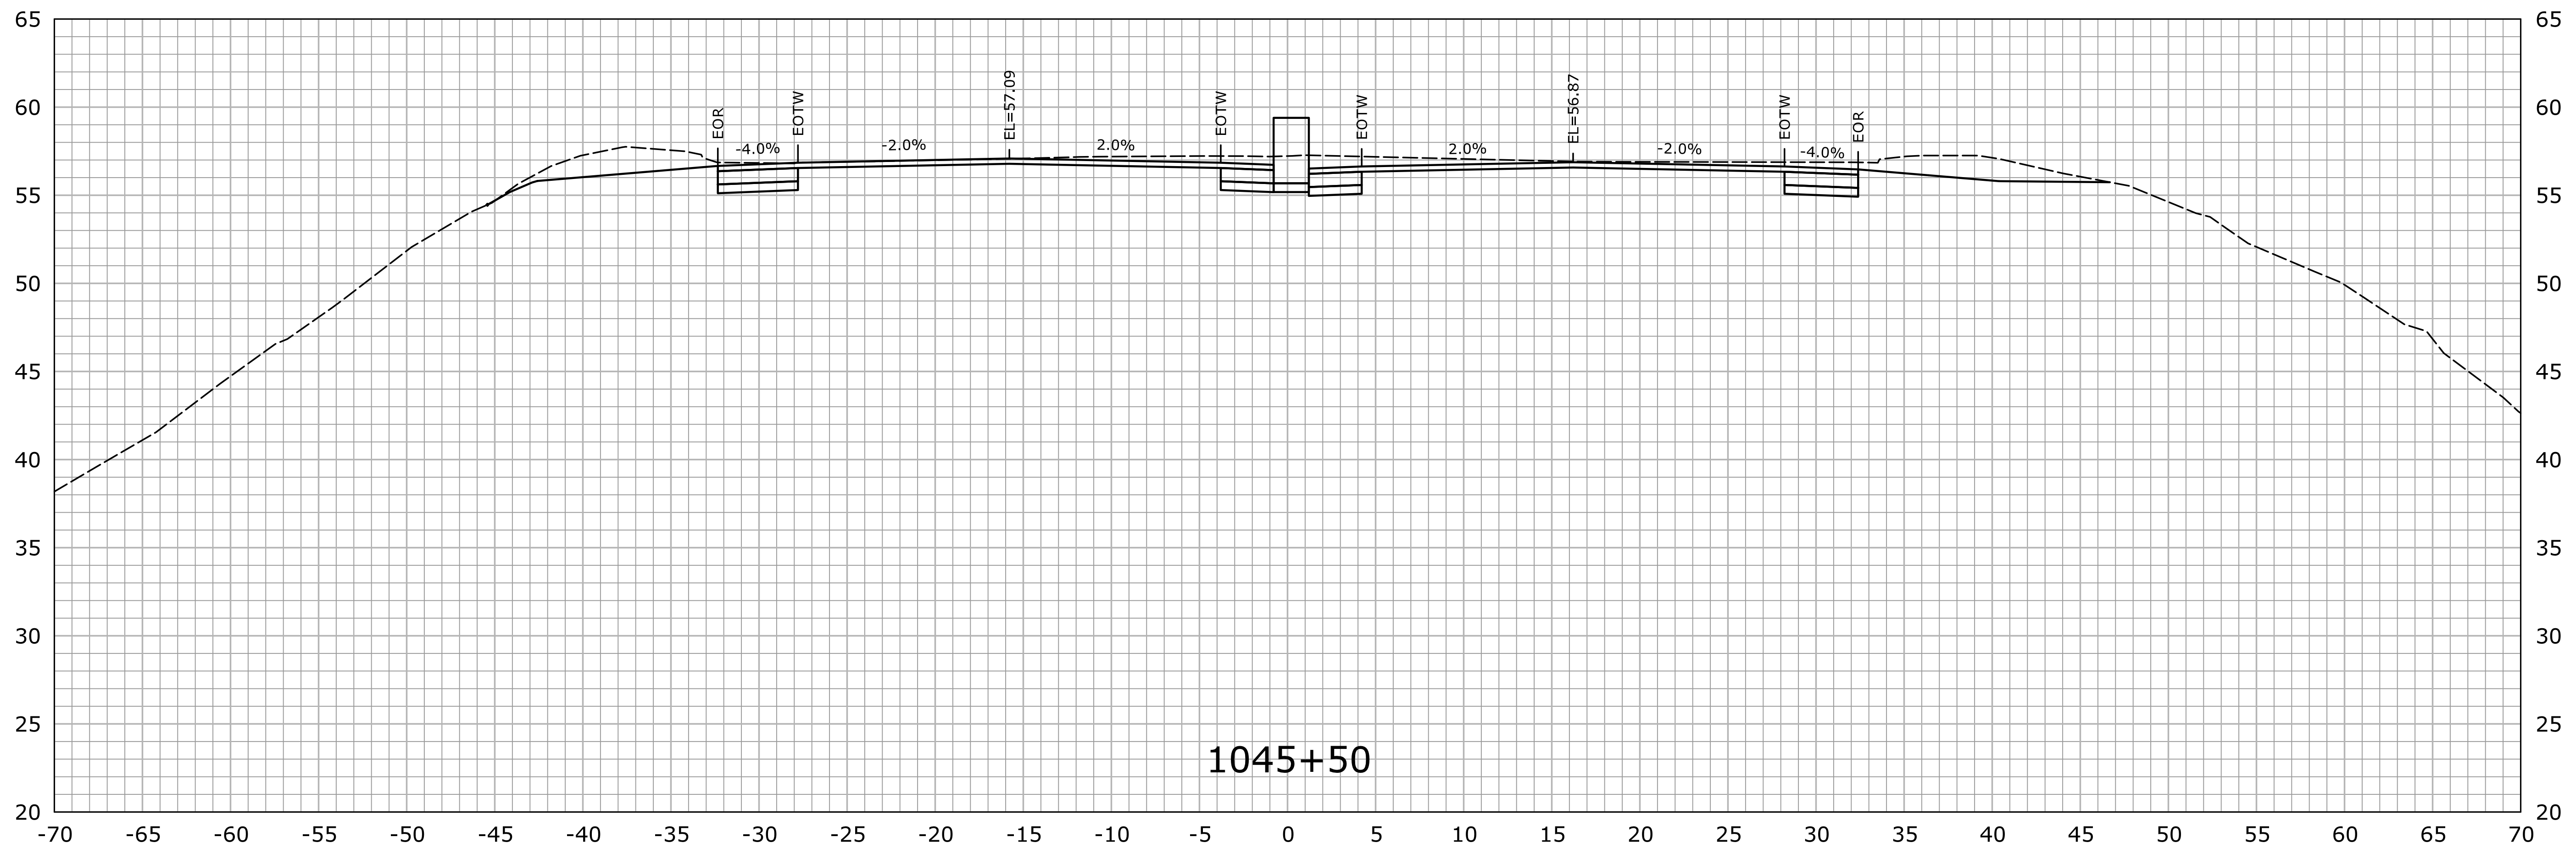
REV.		DATE	REVISION DESCRIPTION	SHEET NO.	Plotted Date: 7/26/2016	DESIGNER/DRAFTER: HAR	CHECKED BY: MSC	SCALE IN FEET 0 5 10 SCALE 1" = 5'		STATE OF CONNECTICUT DEPARTMENT OF TRANSPORTATION Filename: ...\\HW_MSH_0158_0211_XSC-01.dgn		SIGNATURE/ BLOCK: APPROVED BY: DATE:	PROJECT TITLE: ROUTE 15 SAFETY IMPROVEMENTS, RESURFACING, ENHANCEMENTS, AND BRIDGE IMPROVEMENTS	TOWN: WESTPORT FAIRFIELD DRAWING TITLE: CROSS SECTIONS	PROJECT NO. 158-211 DRAWING NO. XSC-048 SHEET NO. 01.05.49
------	--	------	----------------------	-----------	-------------------------	--------------------------	--------------------	--	--	--	--	---	---	---	--



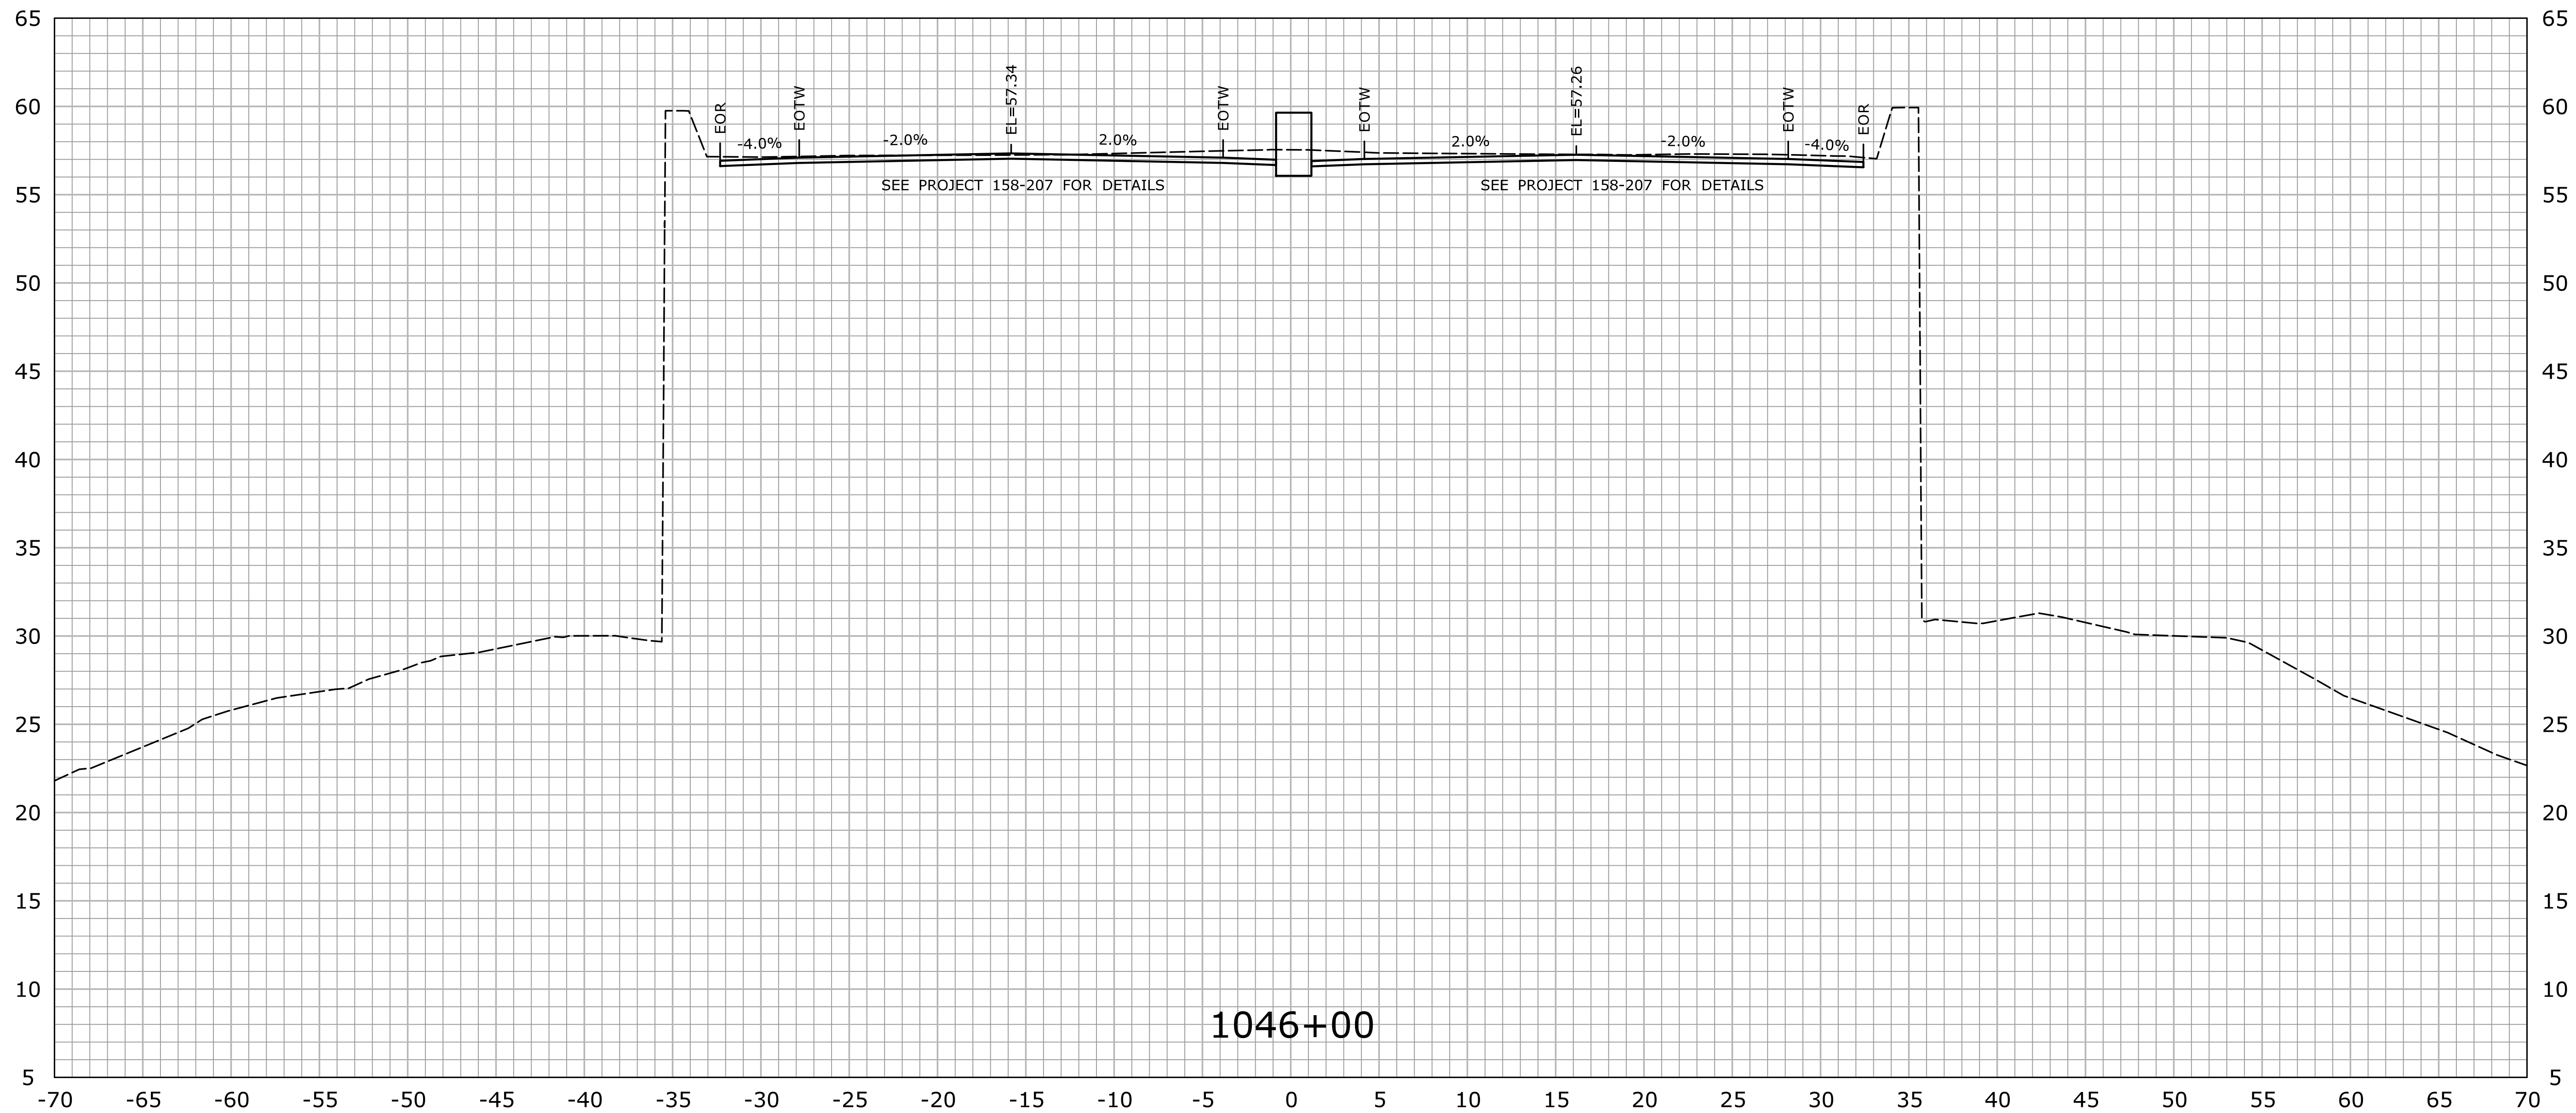

REV.		DATE	REVISION DESCRIPTION	SHEET NO.	Plotted Date: 7/26/2016	DESIGNER/DRAFTER: HAR	CHECKED BY: MSC	SCALE IN FEET 0 5 10 SCALE 1" = 5'		 STATE OF CONNECTICUT DEPARTMENT OF TRANSPORTATION Filename: ...\\HW_MSH_0158_0211_XSC-01.dgn		SIGNATURE/ BLOCK: OFFICE OF ENGINEERING APPROVED BY:  DATE:		PROJECT TITLE: ROUTE 15 SAFETY IMPROVEMENTS, RESURFACING, ENHANCEMENTS, AND BRIDGE IMPROVEMENTS		TOWN: WESTPORT FAIRFIELD DRAWING TITLE: CROSS SECTIONS		PROJECT NO. 158-211 DRAWING NO. XSC-049 SHEET NO. 01.05.50	
------	--	------	----------------------	-----------	-------------------------	--------------------------	--------------------	--	--	--	--	--	--	---	--	---	--	--	--

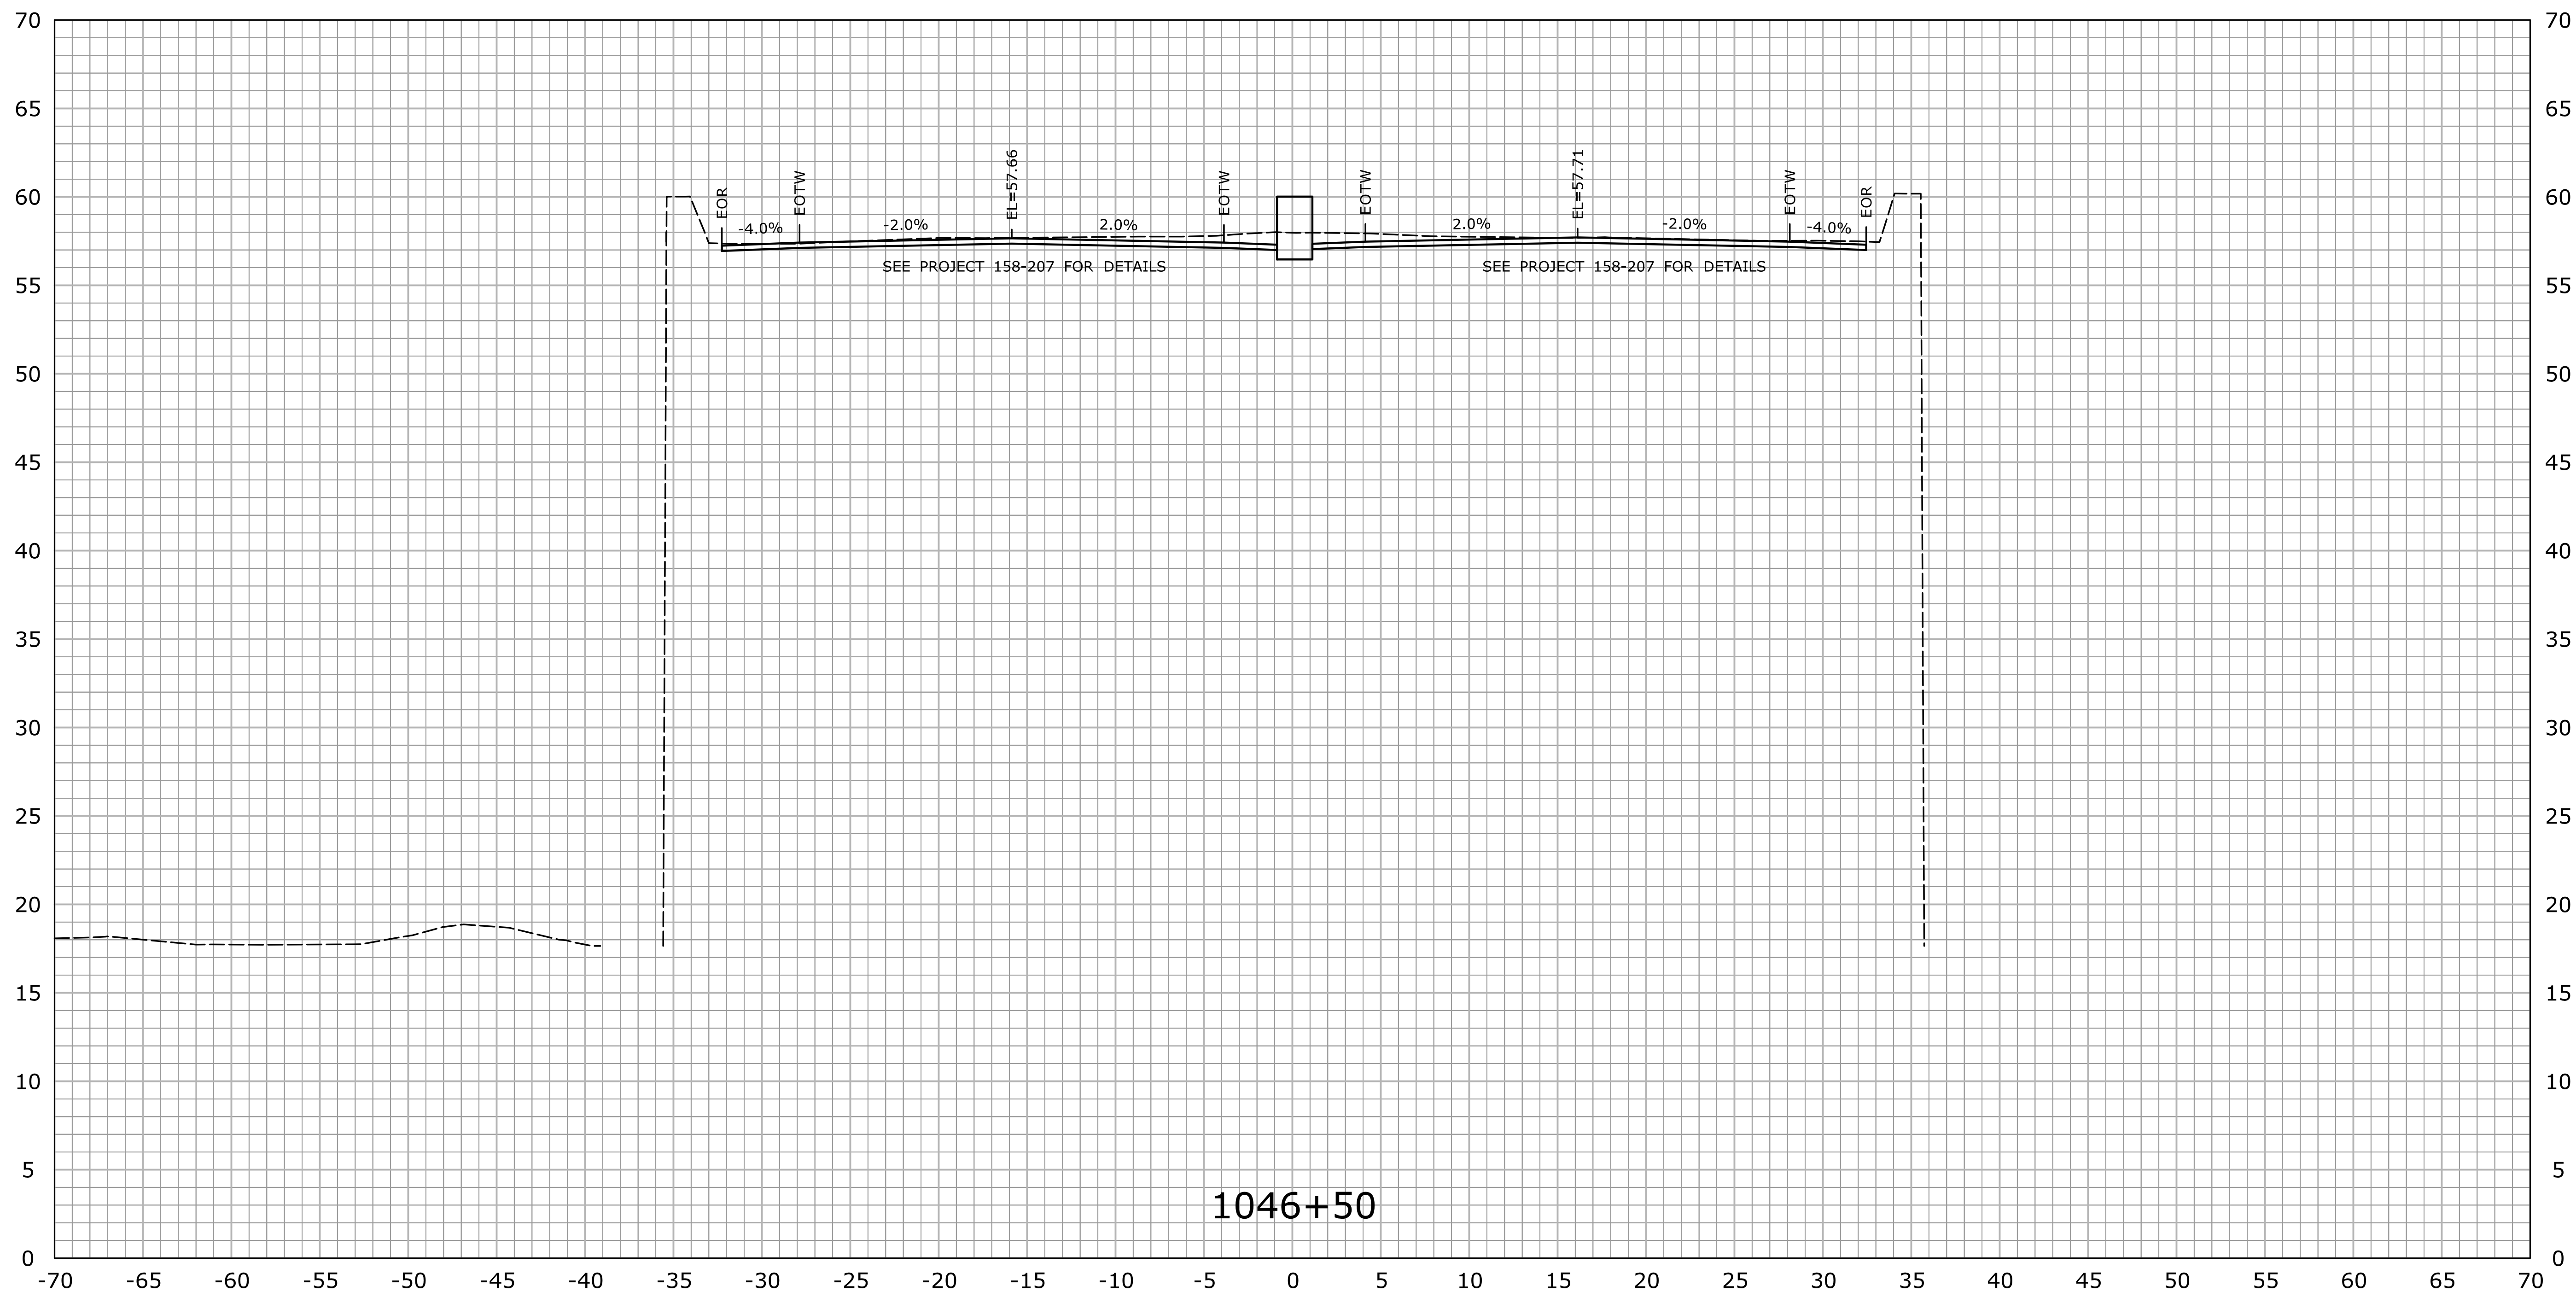



REV.		DATE	REVISION DESCRIPTION	SHEET NO.	Plotted Date: 7/26/2016	DESIGNER/DRAFTER: HAR	CHECKED BY: MSC	SCALE IN FEET 0 5 10 SCALE 1" = 5'		STATE OF CONNECTICUT DEPARTMENT OF TRANSPORTATION Filename: ...\\HW_MSH_0158_0211_XSC-01.dgn		SIGNATURE/ BLOCK: OFFICE OF ENGINEERING APPROVED BY: <i>Will Butts</i> DATE:	PROJECT TITLE: ROUTE 15 SAFETY IMPROVEMENTS, RESURFACING, ENHANCEMENTS, AND BRIDGE IMPROVEMENTS	TOWN: WESTPORT FAIRFIELD DRAWING TITLE: CROSS SECTIONS	PROJECT NO. 158-211 DRAWING NO. XSC-050 SHEET NO. 01.05.51
------	--	------	----------------------	-----------	-------------------------	--------------------------	--------------------	--	--	--	--	---	--	--	---




STA.1046+50 TO STA.1046+50


				THE INFORMATION, INCLUDING ESTIMATED QUANTITIES OF WORK, SHOWN ON THESE SHEETS IS BASED ON LIMITED INVESTIGATIONS BY THE STATE AND IS IN NO WAY WARRANTED TO INDICATE THE CONDITIONS OF ACTUAL QUANTITIES OF WORK WHICH WILL BE REQUIRED.		DESIGNER/DRAFTER: HAR CHECKED BY: MSC SCALE IN FEET 0 5 10 SCALE 1" = 5'		 STATE OF CONNECTICUT DEPARTMENT OF TRANSPORTATION Filename: ...\\HW_MSH_0158_0211_XSC-01.dgn		SIGNATURE/ BLOCK:  APPROVED BY: DATE:		PROJECT TITLE: ROUTE 15 SAFETY IMPROVEMENTS, RESURFACING, ENHANCEMENTS, AND BRIDGE IMPROVEMENTS		TOWN: WESTPORT FAIRFIELD DRAWING TITLE: CROSS SECTIONS		PROJECT NO. 158-211 DRAWING NO. XSC-051 SHEET NO. 01.05.52		
REV.	DATE	REVISION DESCRIPTION				SHEET NO.	Plotted Date: 7/26/2016											

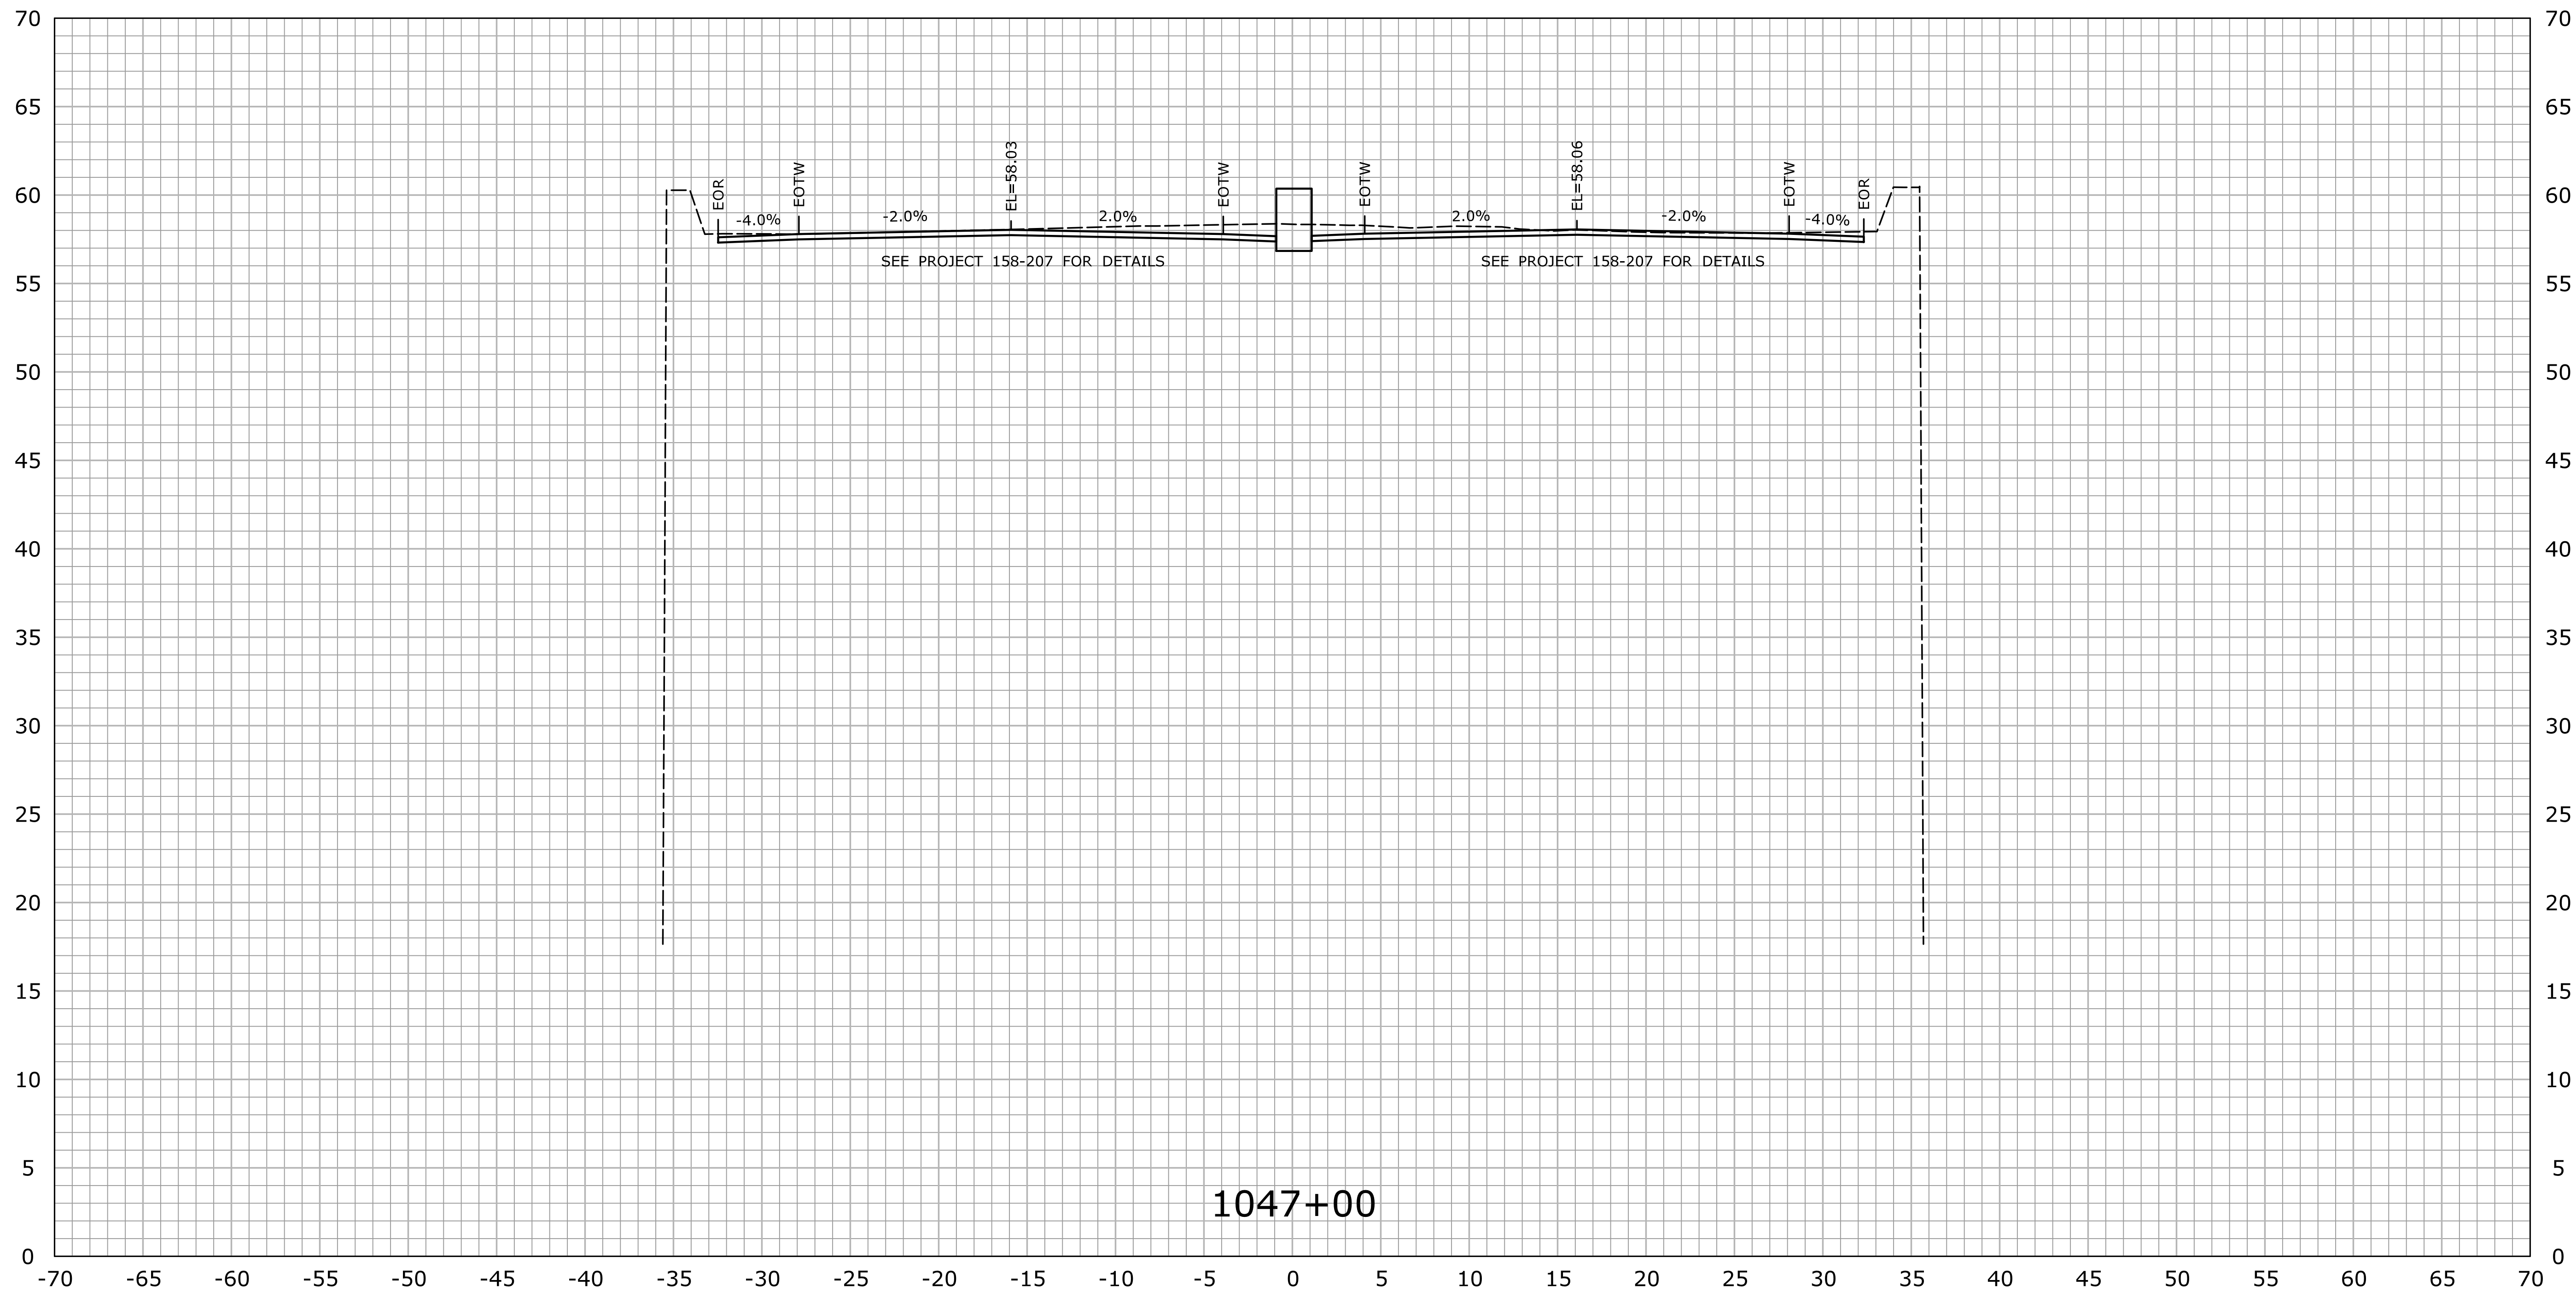

				DESIGNER/DRAFTER: HAR		 STATE OF CONNECTICUT DEPARTMENT OF TRANSPORTATION <small>Filename: ...\\HW_MSH_0158_0211_XSC-01.dgn</small>	SIGNATURE/ BLOCK: <i>Will Butts</i>	PROJECT TITLE: ROUTE 15 SAFETY IMPROVEMENTS, RESURFACING, ENHANCEMENTS, AND BRIDGE IMPROVEMENTS	TOWN: WESTPORT FAIRFIELD DRAWING TITLE: CROSS SECTIONS	PROJECT NO. 158-211 DRAWING NO. XSC-052 SHEET NO. 01.05.53
				CHECKED BY: MSC						
				SCALE IN FEET 0 5 10 SCALE 1" = 5'						
REV.	DATE	REVISION DESCRIPTION	SHEET NO.	Plotted Date: 7/26/2016						

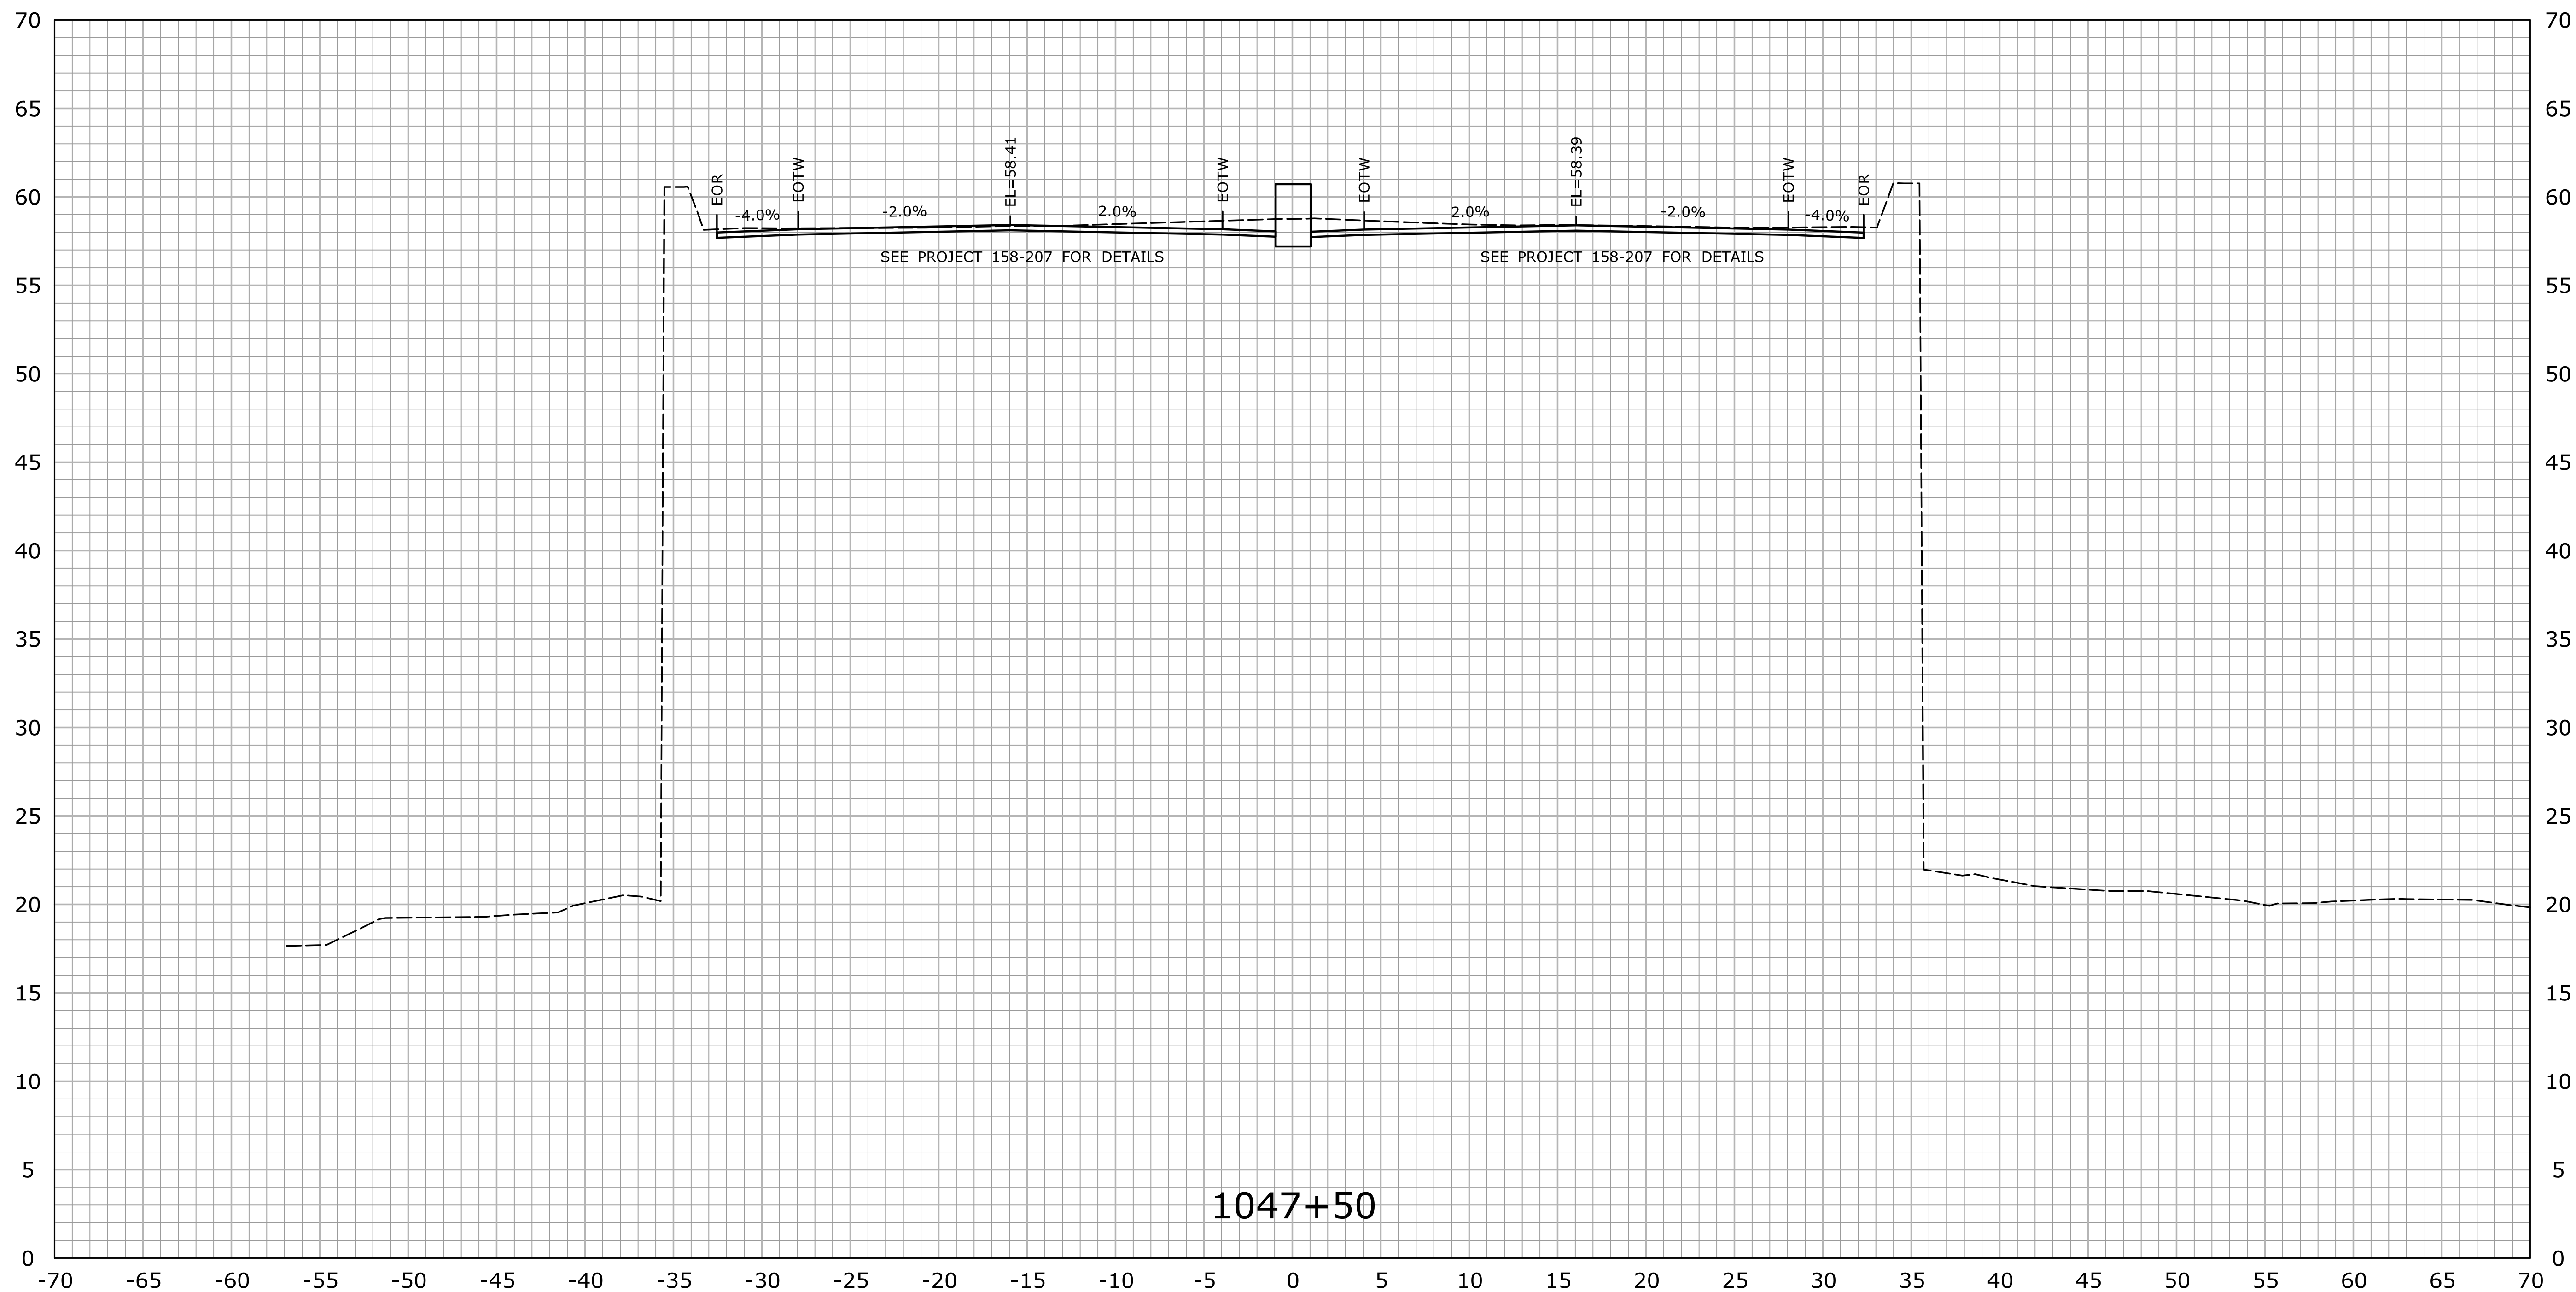


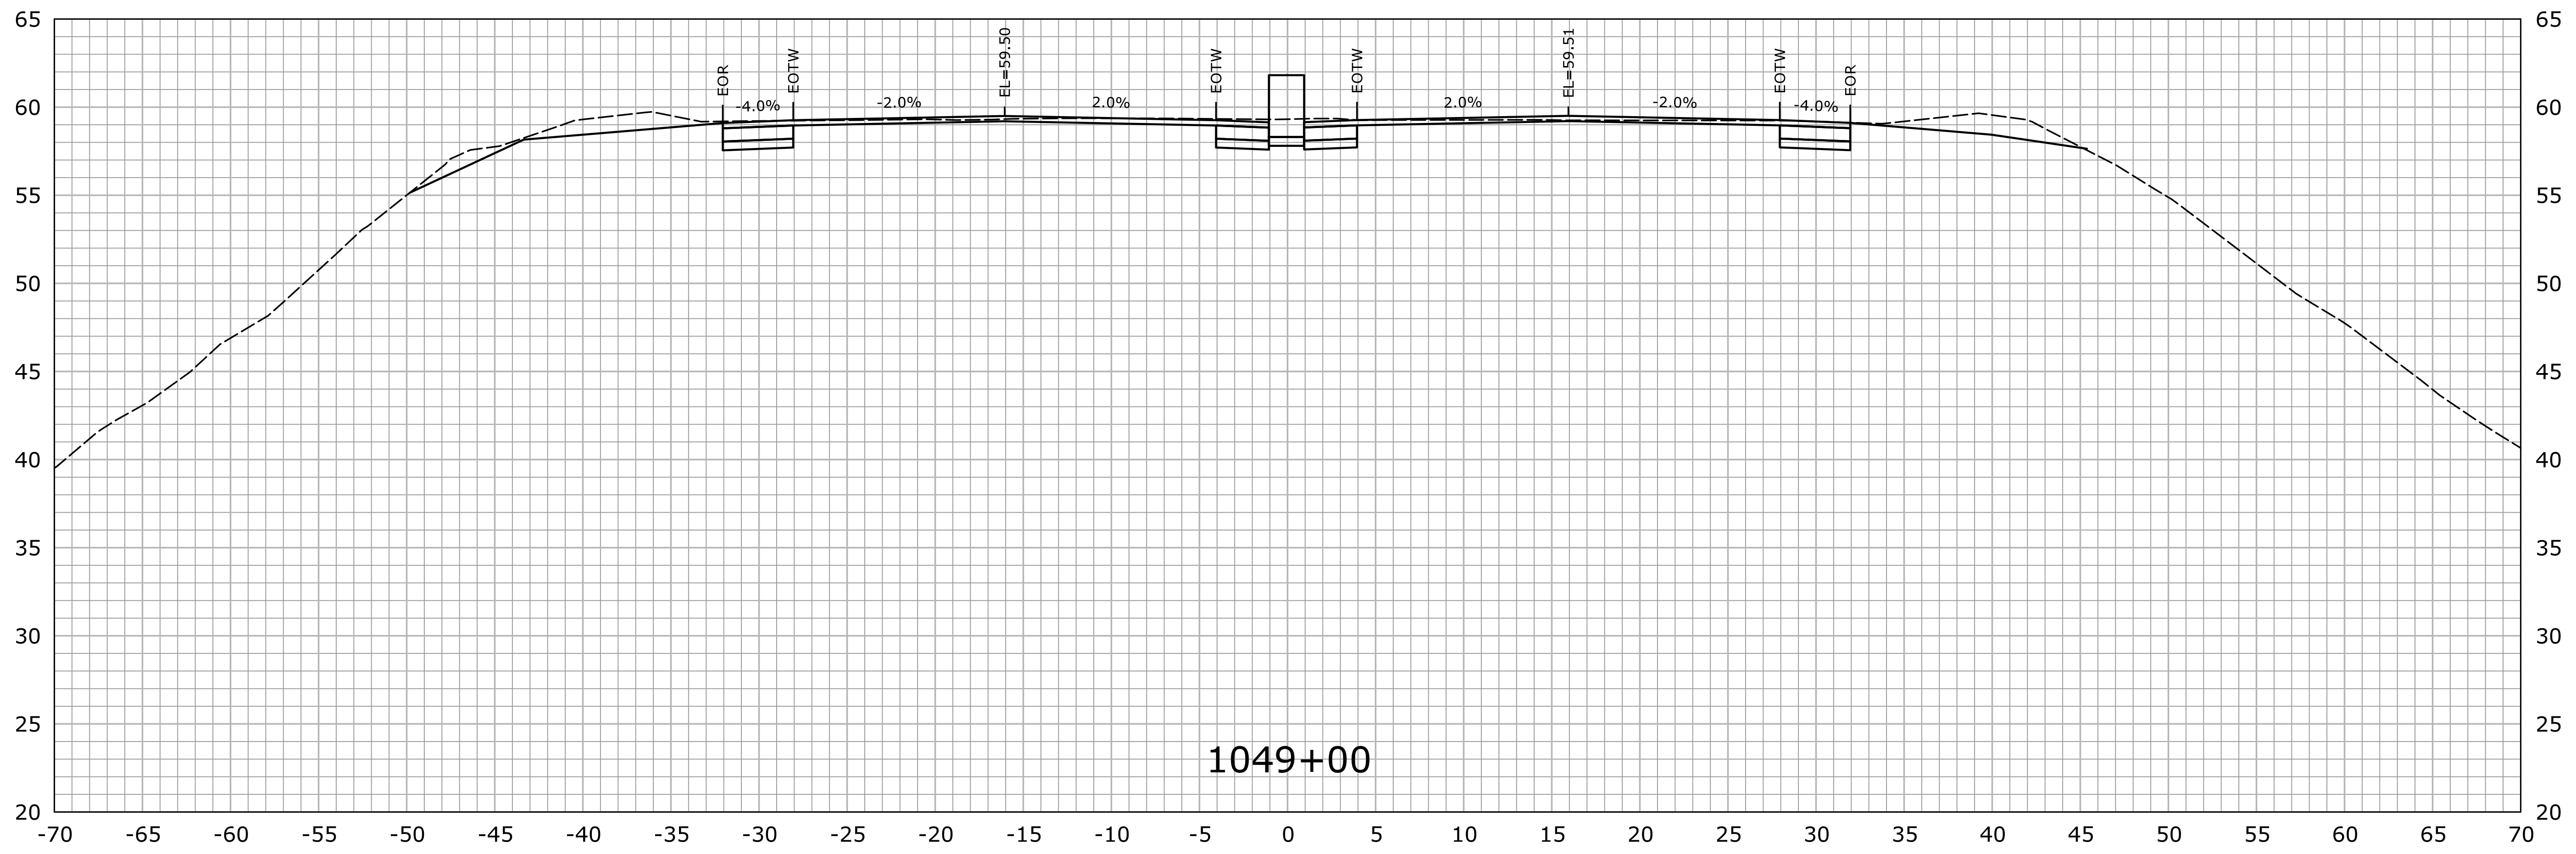

REV.		DATE	REVISION DESCRIPTION	SHEET NO.	Plotted Date: 7/26/2016	DESIGNER/DRAFTER: HAR		CHECKED BY: MSC		SCALE IN FEET 0 5 10 SCALE 1" = 5'		STATE OF CONNECTICUT DEPARTMENT OF TRANSPORTATION Filename: ...\\HW_MSH_0158_0211_XSC-01.dgn		SIGNATURE/ BLOCK: OFFICE OF ENGINEERING APPROVED BY: <i>Will Butts</i> DATE:		PROJECT TITLE: ROUTE 15 SAFETY IMPROVEMENTS, RESURFACING, ENHANCEMENTS, AND BRIDGE IMPROVEMENTS		TOWN: WESTPORT FAIRFIELD DRAWING TITLE: CROSS SECTIONS		PROJECT NO. 158-211 DRAWING NO. XSC-053 SHEET NO. 01.05.54	
------	--	------	----------------------	-----------	-------------------------	--------------------------	--	--------------------	--	--	--	--	--	---	--	--	--	--	--	---	--





STA.1049+00 TO STA.1049+00

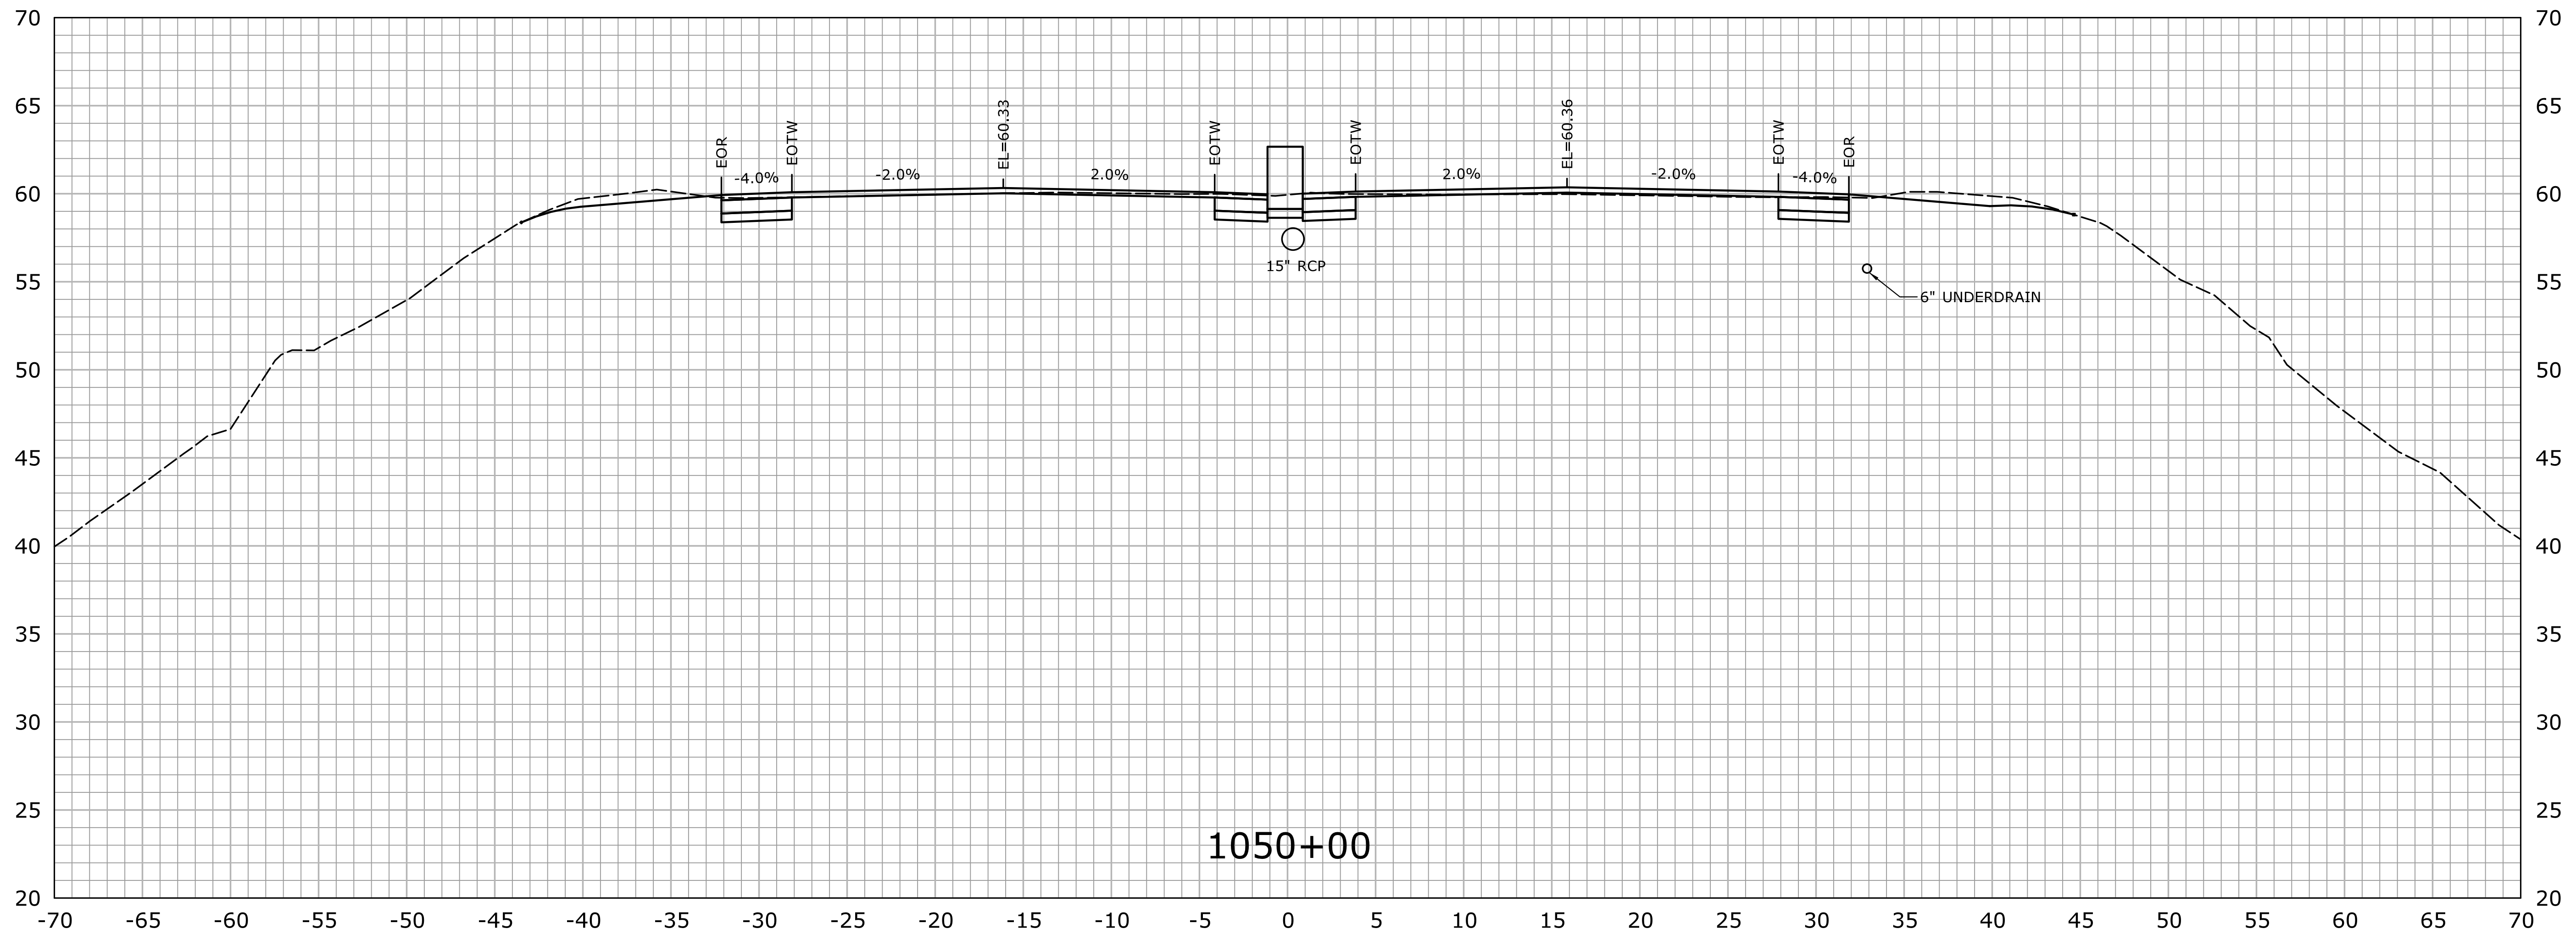REV.		DATE	REVISION DESCRIPTION	SHEET NO.	Plotted Date: 7/26/2016	DESIGNER/DRAFTER: HAR		CHECKED BY: MSC		SCALE IN FEET 0 5 10 SCALE 1" = 5'		STATE OF CONNECTICUT DEPARTMENT OF TRANSPORTATION		SIGNATURE/ BLOCK: <i>Will B. Burt</i>		DATE:		PROJECT TITLE: ROUTE 15 SAFETY IMPROVEMENTS, RESURFACING, ENHANCEMENTS, AND BRIDGE IMPROVEMENTS		TOWN: WESTPORT FAIRFIELD		DRAWING TITLE: CROSS SECTIONS		PROJECT NO. 158-211		DRAWING NO. XSC-056		SHEET NO. 01.05.57	
------	--	------	----------------------	-----------	-------------------------	--------------------------	--	--------------------	--	--	--	--	--	---	--	-------	--	--	--	--------------------------------	--	----------------------------------	--	------------------------	--	------------------------	--	-----------------------	--



REV.		DATE	REVISION DESCRIPTION	SHEET NO.	Plotted Date: 7/26/2016	DESIGNER/DRAFTER: HAR	CHECKED BY: MSC	SCALE IN FEET 0 5 10 SCALE 1" = 5'		 STATE OF CONNECTICUT DEPARTMENT OF TRANSPORTATION Filename: ...\\HW_MSH_0158_0211_XSC-01.dgn		SIGNATURE/ BLOCK: OFFICE OF ENGINEERING APPROVED BY:  DATE:		PROJECT TITLE: ROUTE 15 SAFETY IMPROVEMENTS, RESURFACING, ENHANCEMENTS, AND BRIDGE IMPROVEMENTS		TOWN: WESTPORT FAIRFIELD DRAWING TITLE: CROSS SECTIONS		PROJECT NO. 158-211 DRAWING NO. XSC-058 SHEET NO. 01.05.59	
------	--	------	----------------------	-----------	-------------------------	--------------------------	--------------------	--	--	--	--	--	--	---	--	---	--	--	--

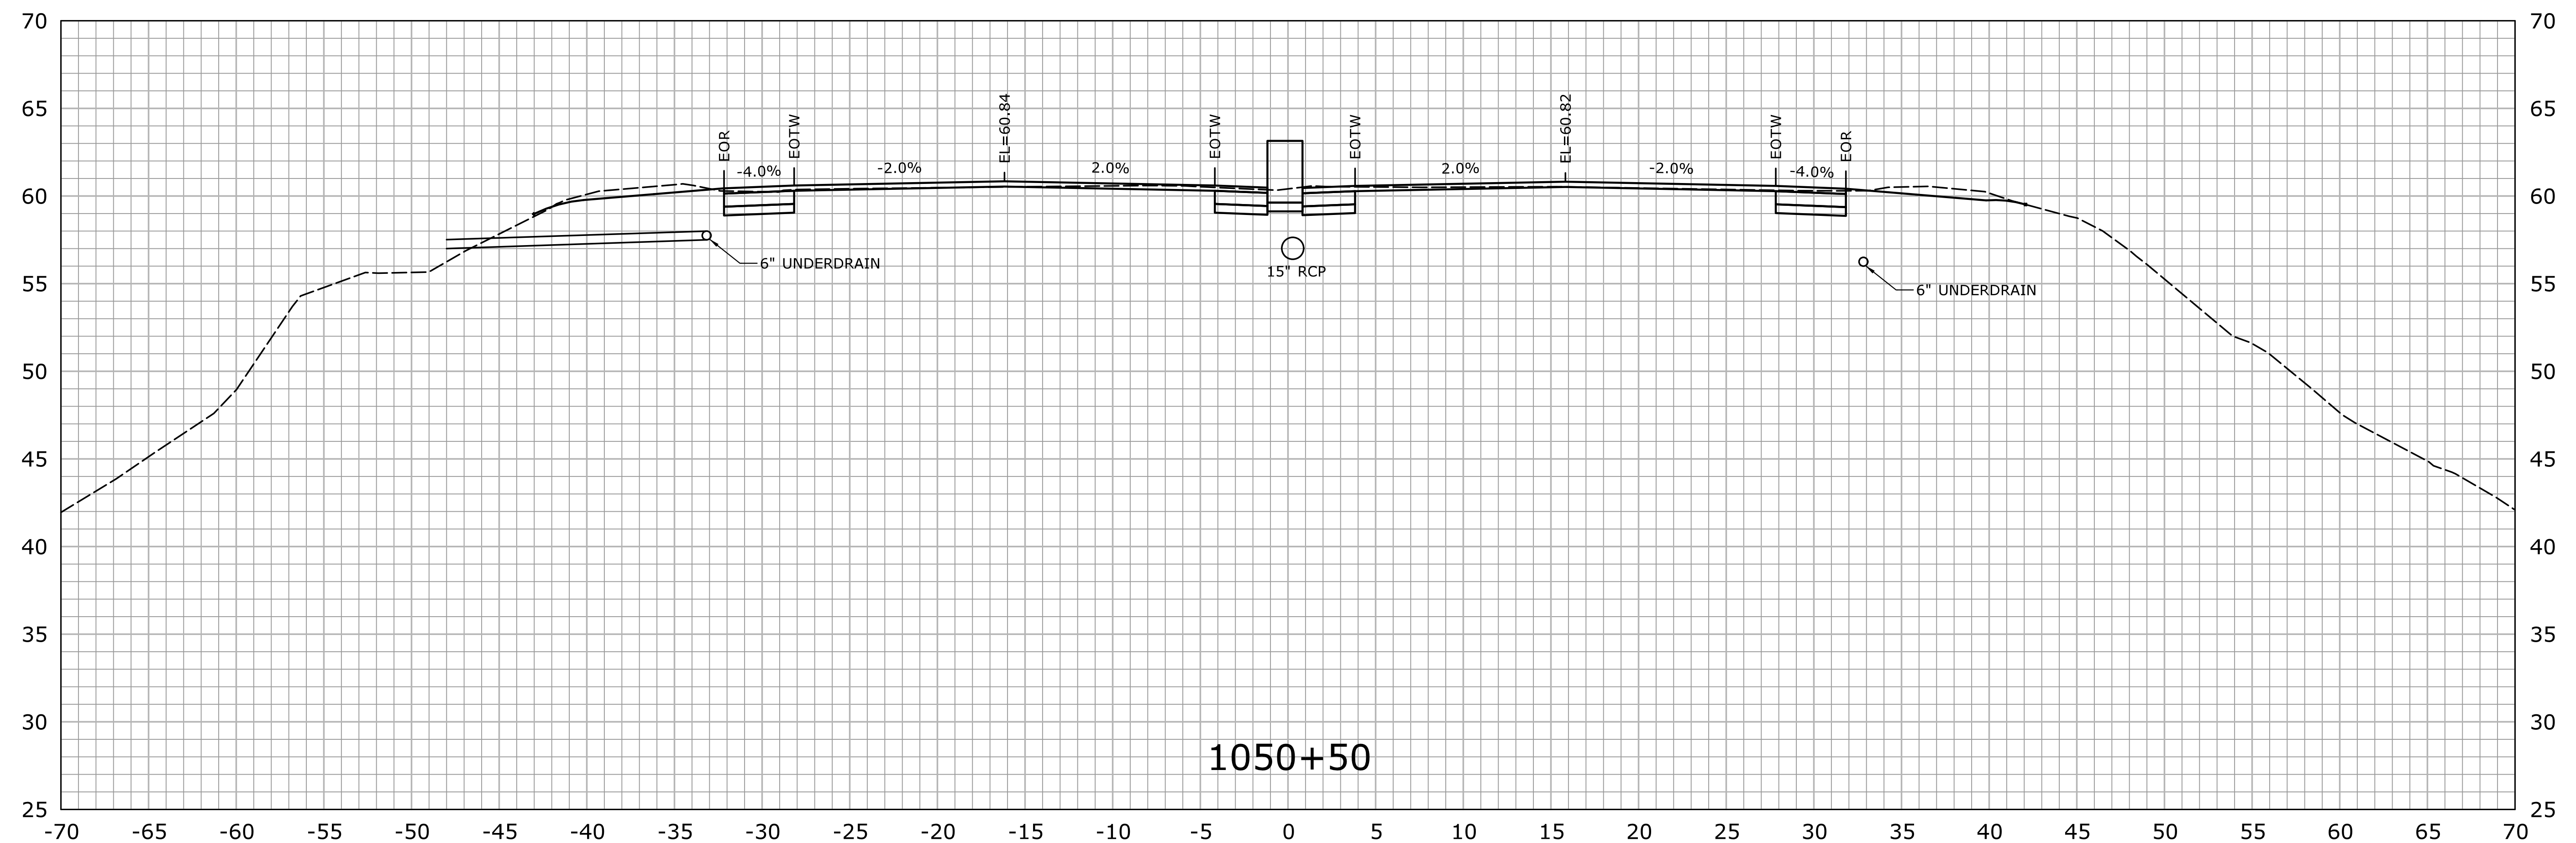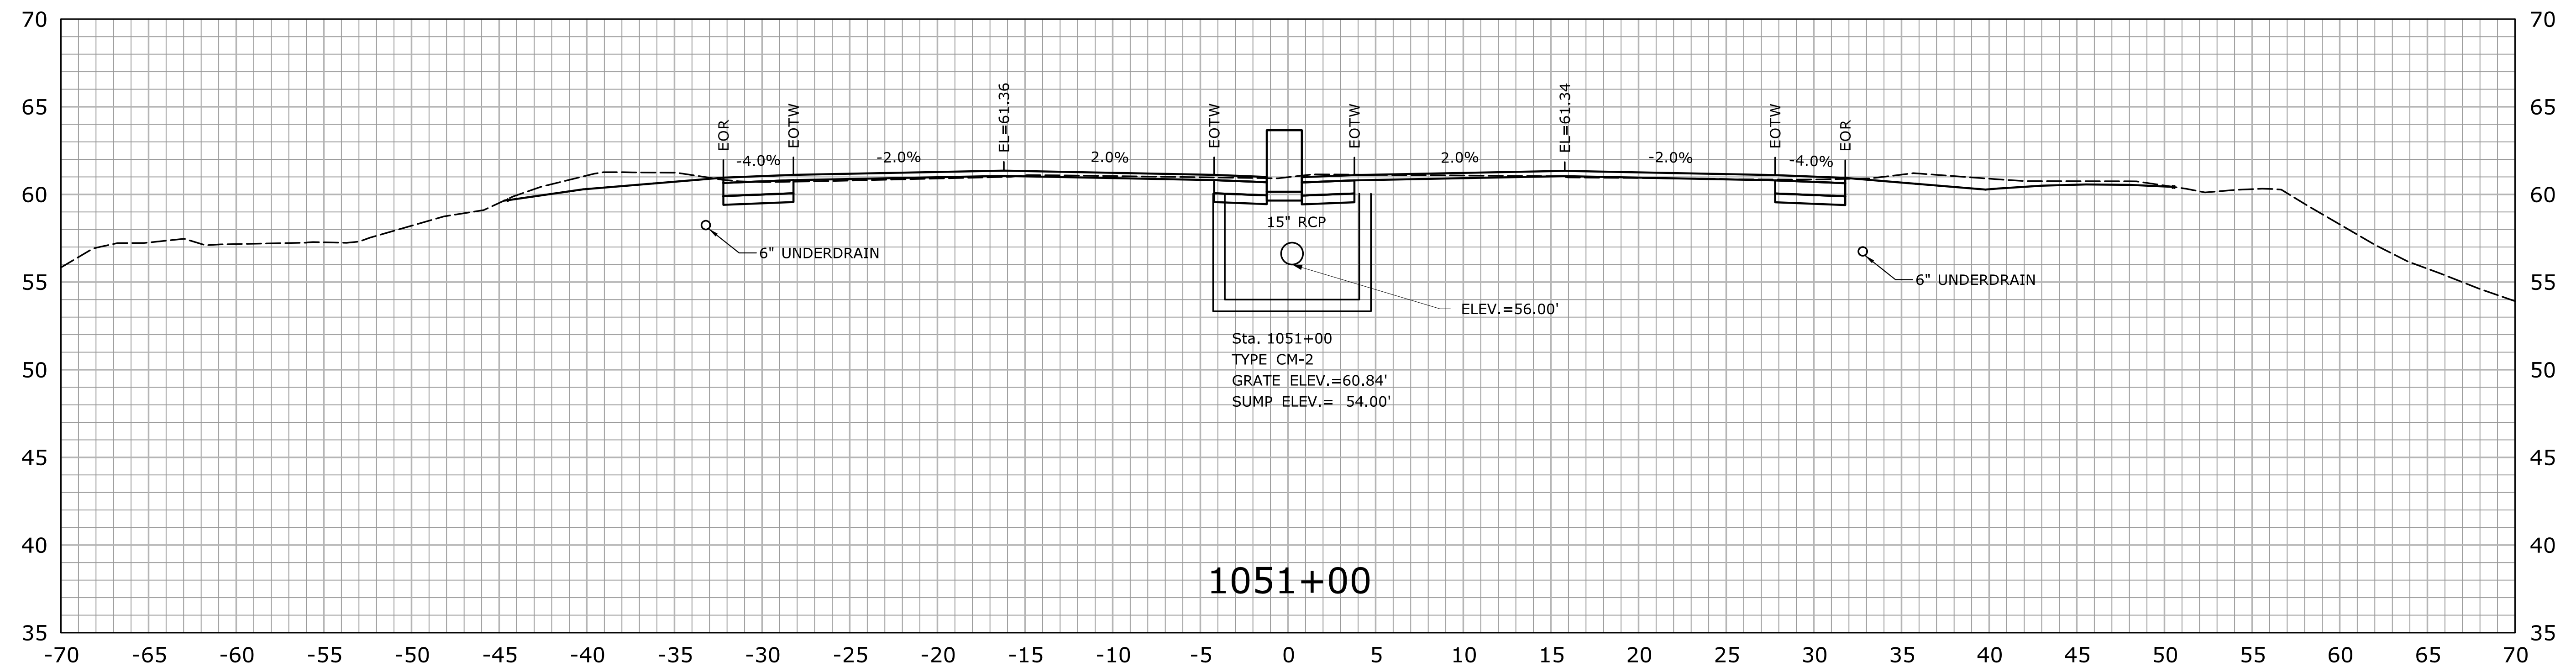

S/A.I050+50	10	S/A.I051+00
-------------	----	-------------


[illegible]

DESIGNER/DRAFTER: HAR

CHECKED BY: MSC

SCALE IN FEET

0 5 1
SCALE 1" = 5'

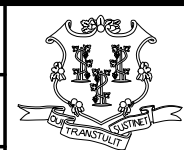


STATE OF CONNECTICUT
DEPARTMENT OF TRANSPORTATION



SIGNATURE/ BLOCK:

OFFICE OF ENGINEERING

APPROVED BY _____

DATE: _____

PROJECT TITLE:

ROUTE 15 SAFETY IMPROVEMENTS, RESURFACING, ENHANCEMENTS, AND BRIDGE IMPROVEMENTS

TOWN:

**WESTPORT
FAIRFIELD**



DRAWING TITLE:

CROSS SECTIONS

PROJECT NO.



AWING NO.

XSC-05

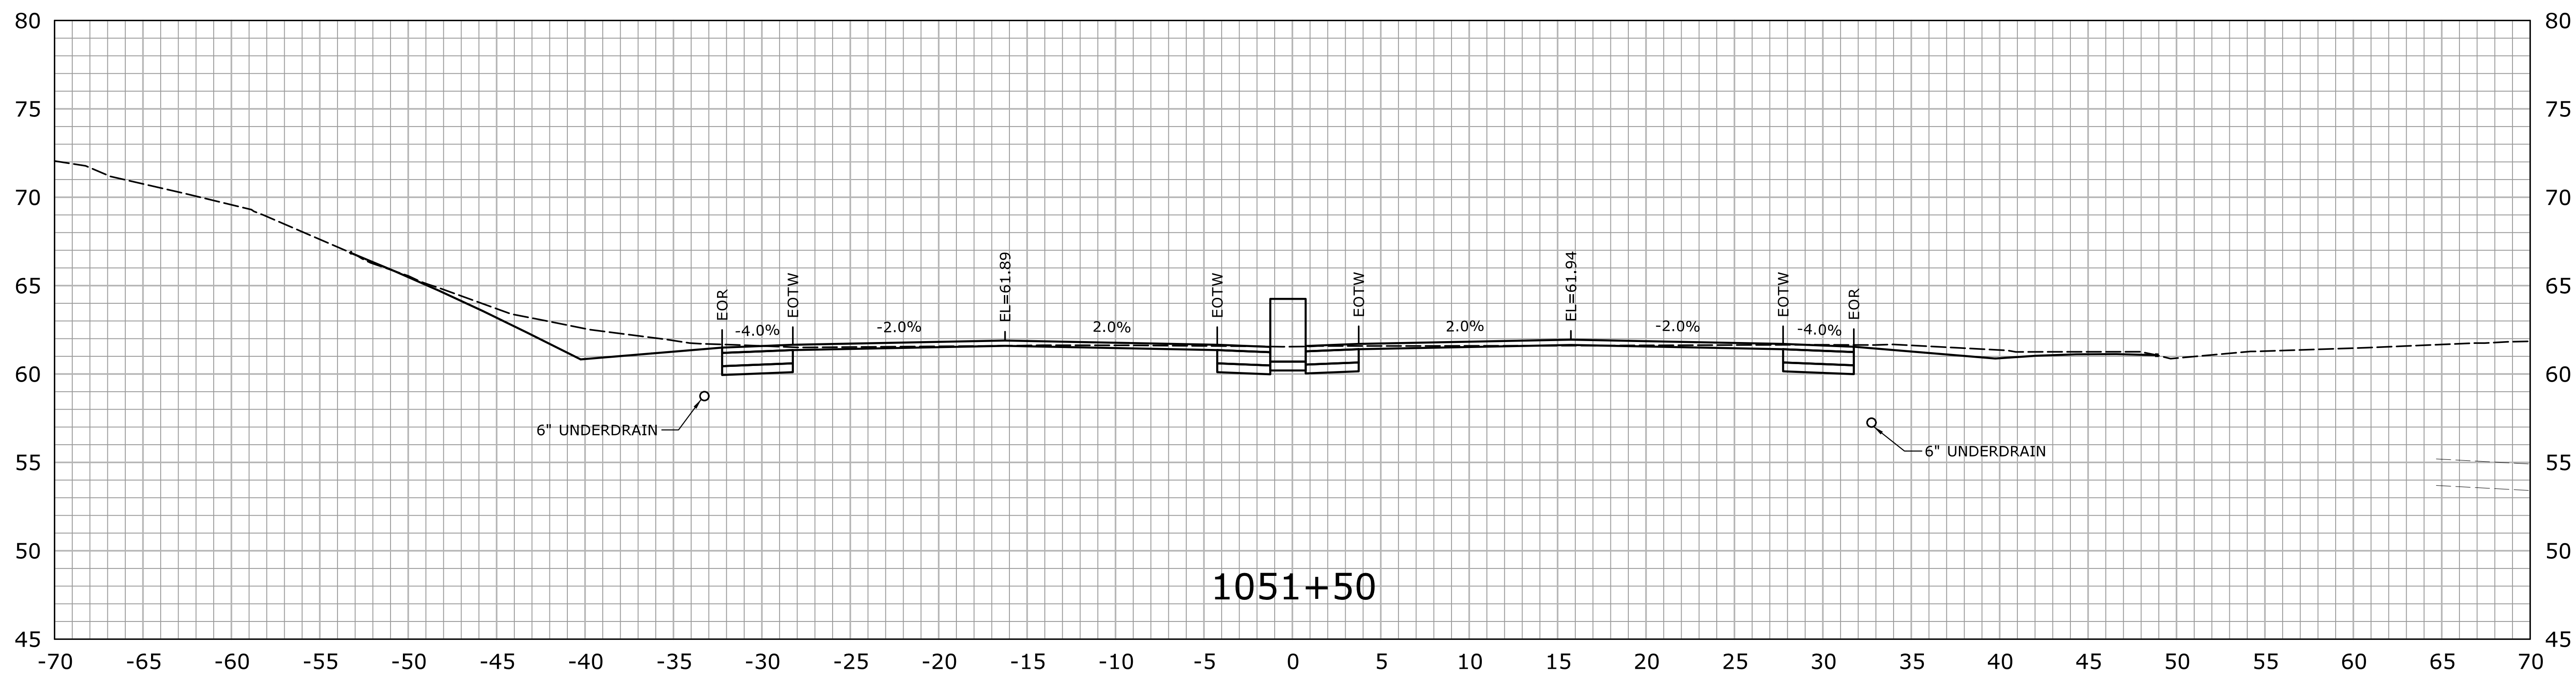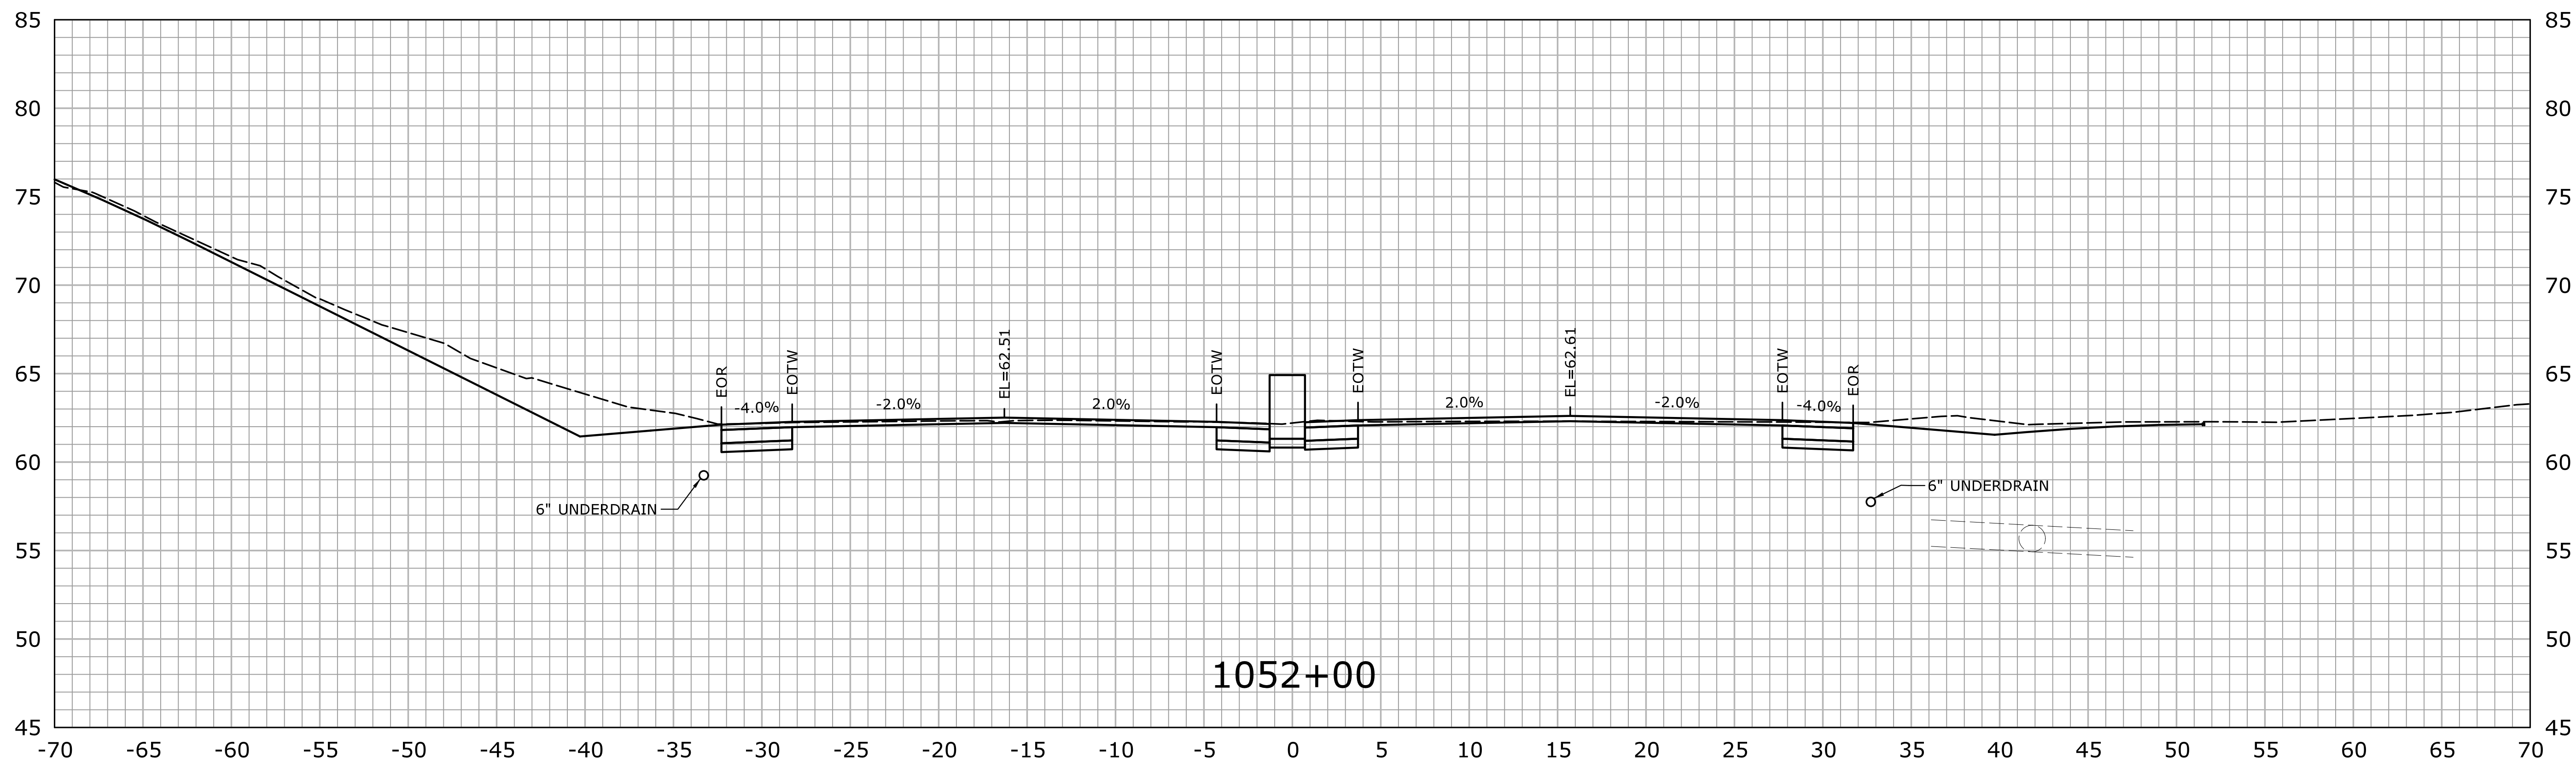



STA.1051+50 TO STA.1052+00

REV.		DATE	REVISION DESCRIPTION	SHEET NO.	Plotted Date: 7/26/2016	DESIGNER/DRAFTER: HAR	CHECKED BY: MSC	SCALE IN FEET 0 5 10 SCALE 1" = 5'	STATE OF CONNECTICUT DEPARTMENT OF TRANSPORTATION	SIGNATURE/ BLOCK: <i>Will Burt</i>	DATE:	PROJECT TITLE: ROUTE 15 SAFETY IMPROVEMENTS, RESURFACING, ENHANCEMENTS, AND BRIDGE IMPROVEMENTS	TOWN: WESTPORT FAIRFIELD	PROJECT NO. 158-211
										APPROVED BY:		DRAWING TITLE: CROSS SECTIONS		DRAWING NO. XSC-060
														SHEET NO. 01.05.61

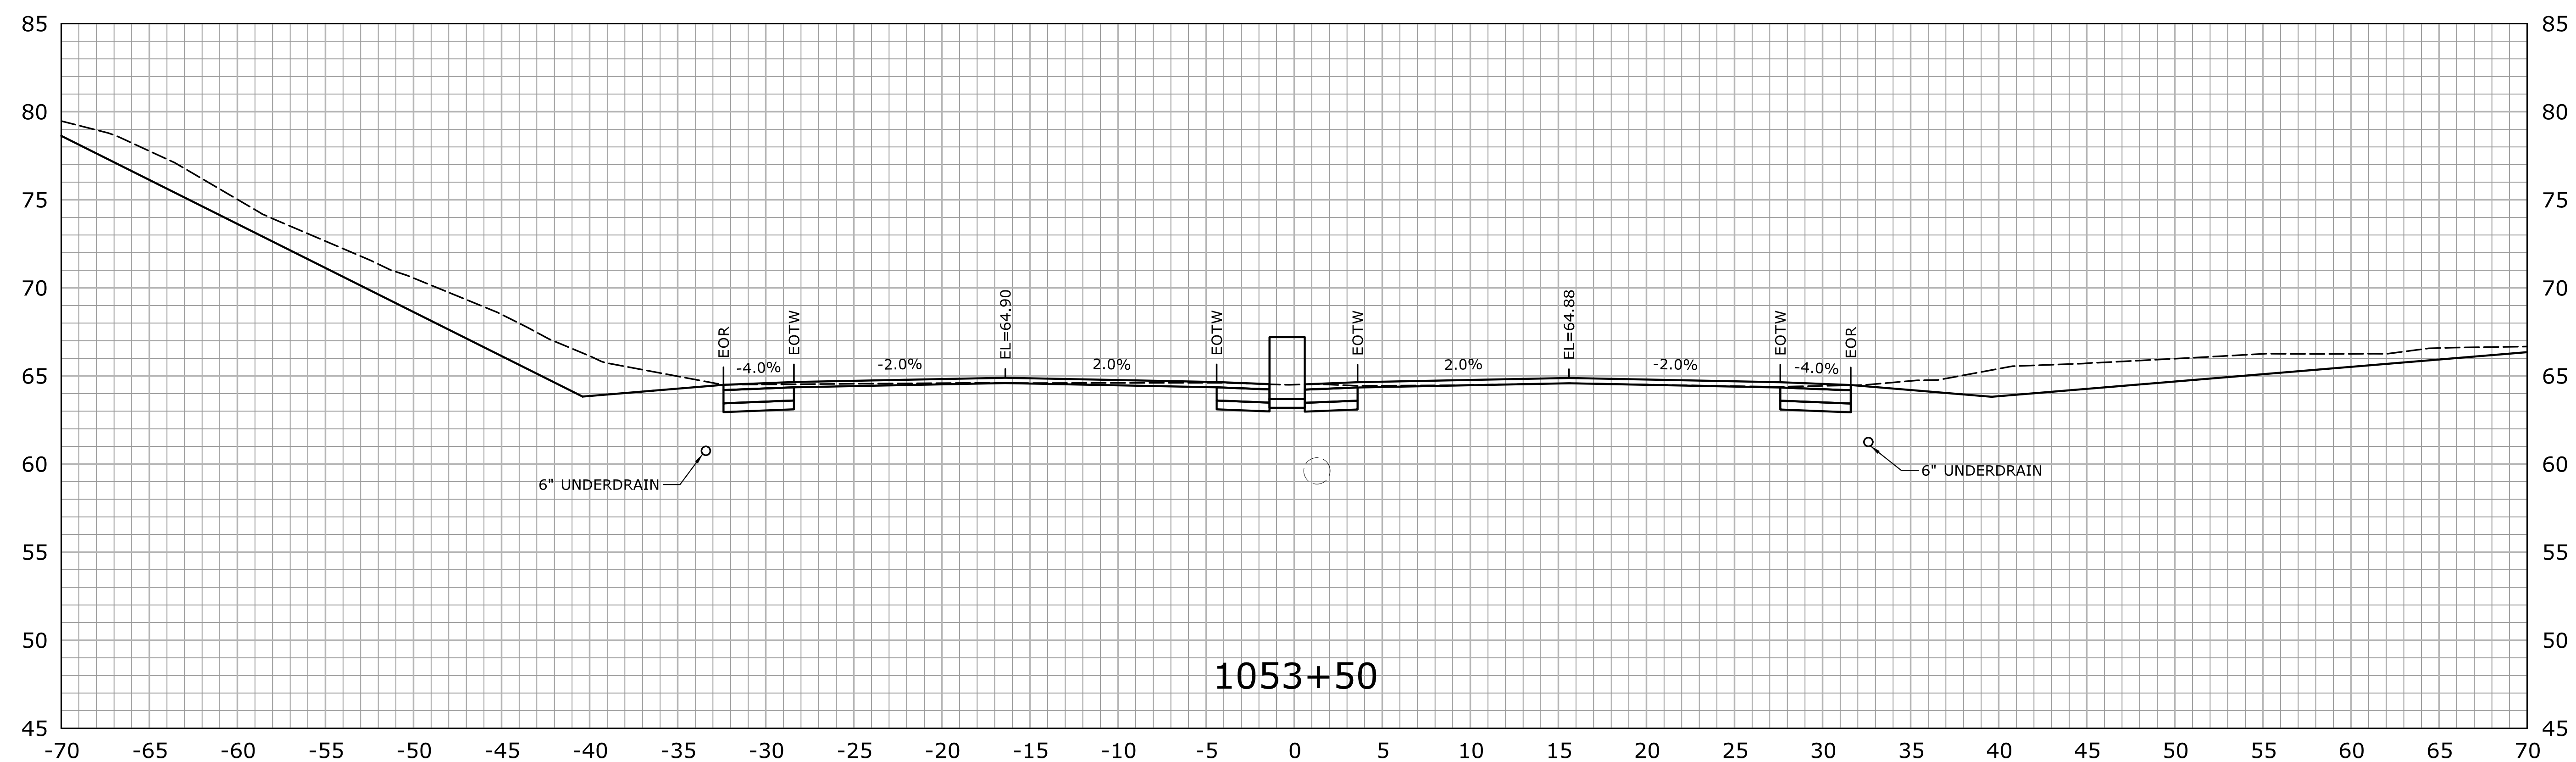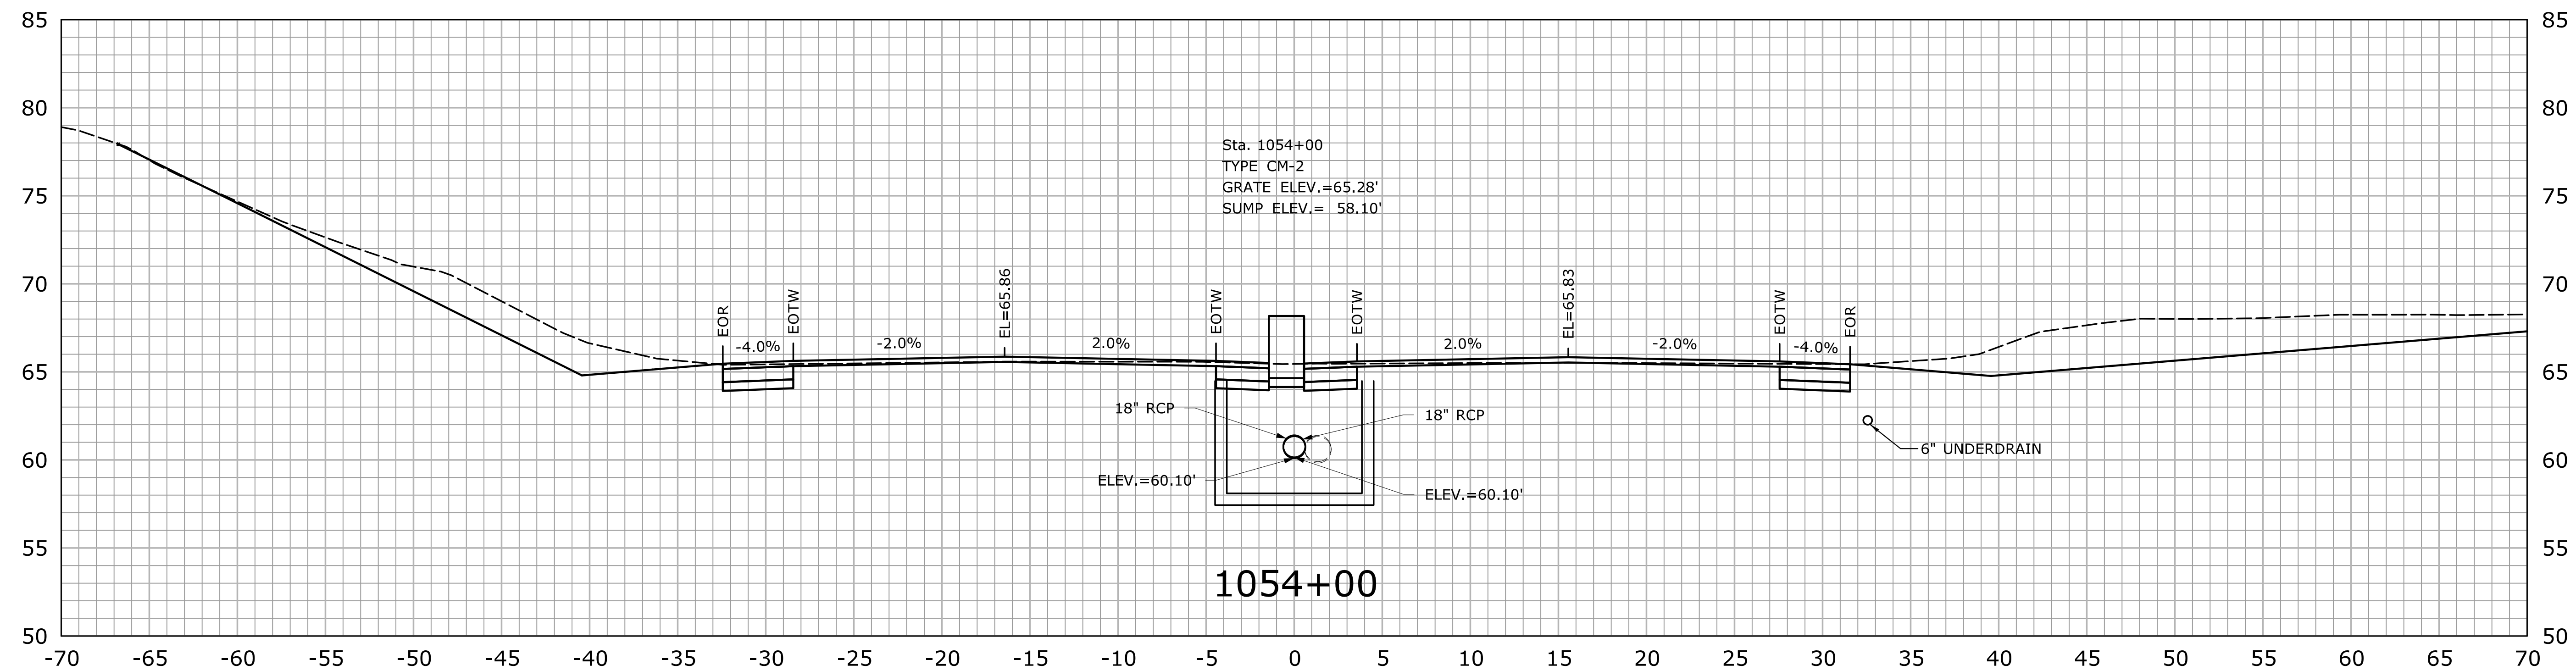




STA.1053+50 TO STA.1054+00

				THE INFORMATION, INCLUDING ESTIMATED QUANTITIES OF WORK, SHOWN ON THESE SHEETS IS BASED ON LIMITED INVESTIGATIONS BY THE STATE AND IS IN NO WAY WARRANTED TO INDICATE THE CONDITIONS OF ACTUAL QUANTITIES OF WORK WHICH WILL BE REQUIRED.		DESIGNER/DRAFTER: HAR CHECKED BY: MSC SCALE IN FEET <div><div></div><div>0510</div></div> SCALE 1" = 5'		<div><div><div><div></div><div></div><div></div></div><div>STATE OF CONNECTICUT</div><div>DEPARTMENT OF TRANSPORTATION</div></div><div>File name: ...JHW-MSH-0158-0211-XSC-01.dgn</div></div>		SIGNATURE/ BLOCK: APPROVED BY: <div>William Buttrick</div> DATE:		PROJECT TITLE: ROUTE 15 SAFETY IMPROVEMENTS, RESURFACING, ENHANCEMENTS, AND BRIDGE IMPROVEMENTS		TOWN: WESTPORT FAIRFIELD DRAWING TITLE: CROSS SECTIONS		PROJECT NO. 158-211 DRAWING NO. XSC-062 SHEET NO. 01.05.63	
REV.	DATE	REVISION DESCRIPTION		SHEET NO.	Plotted Date: 7/26/2016												

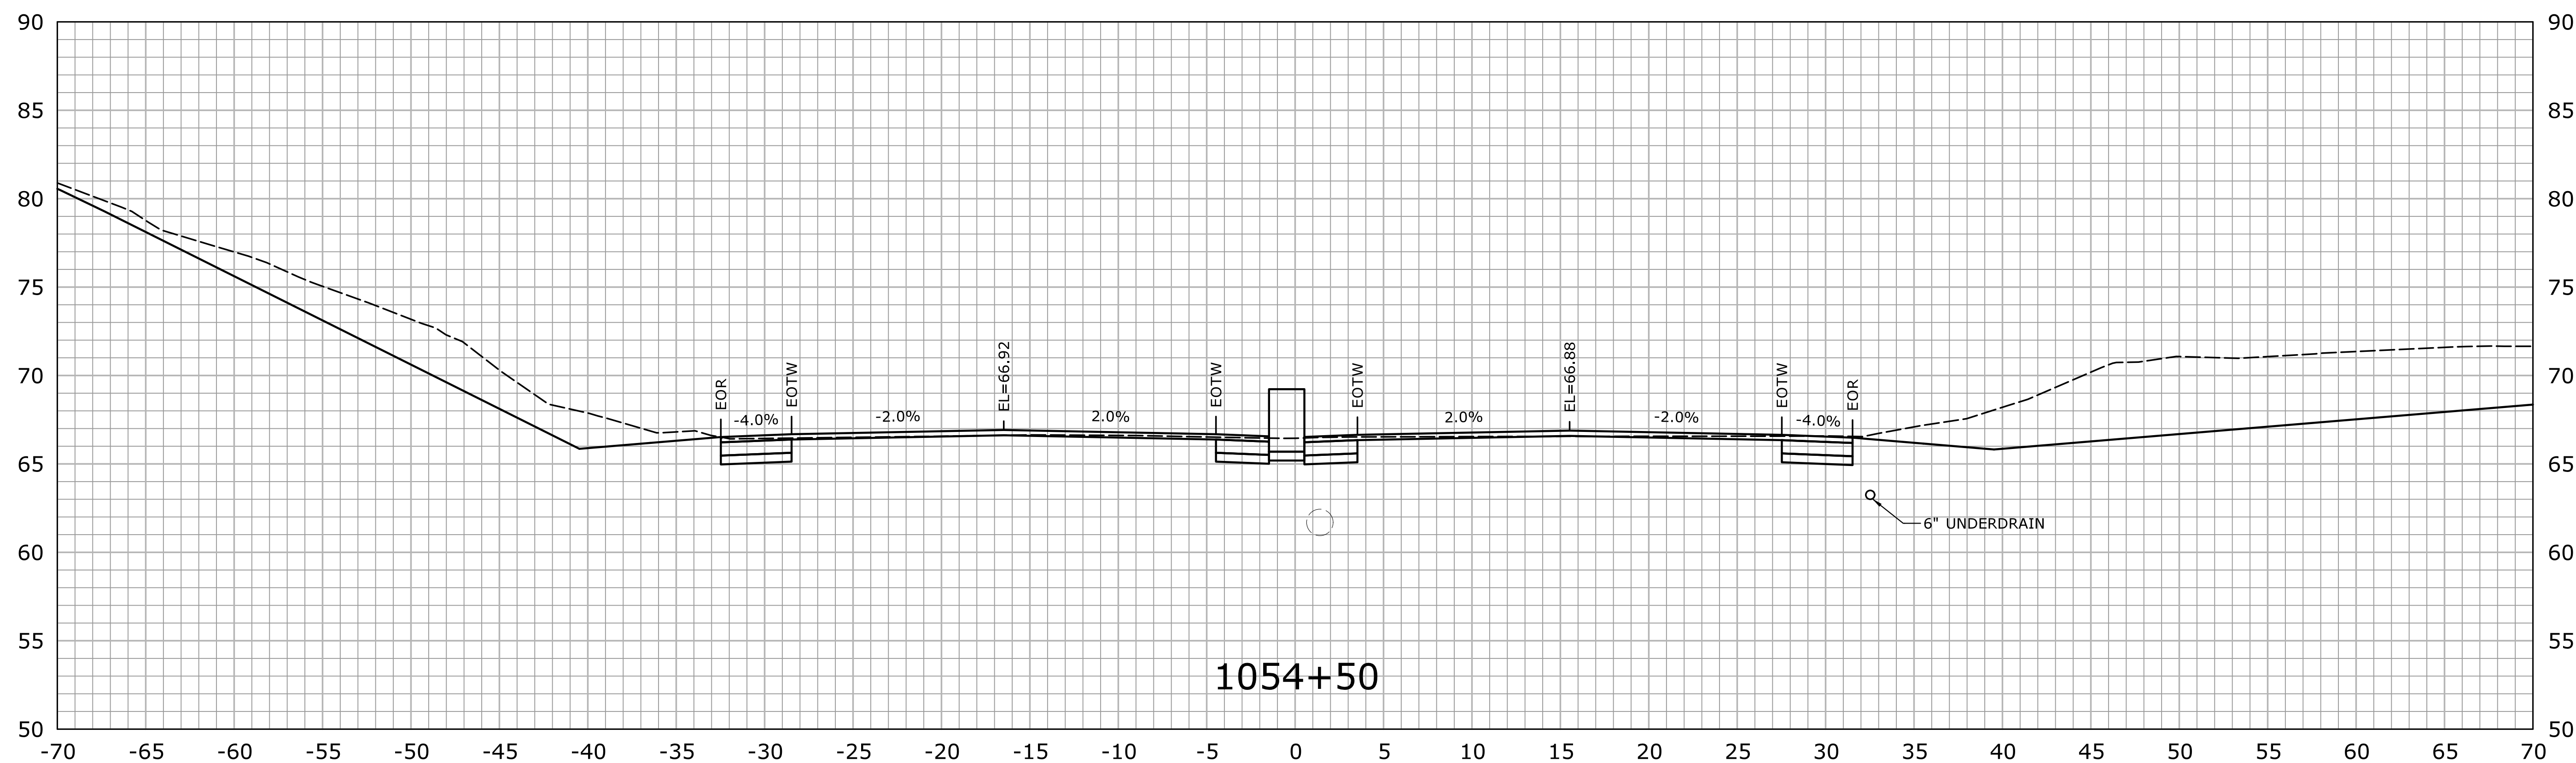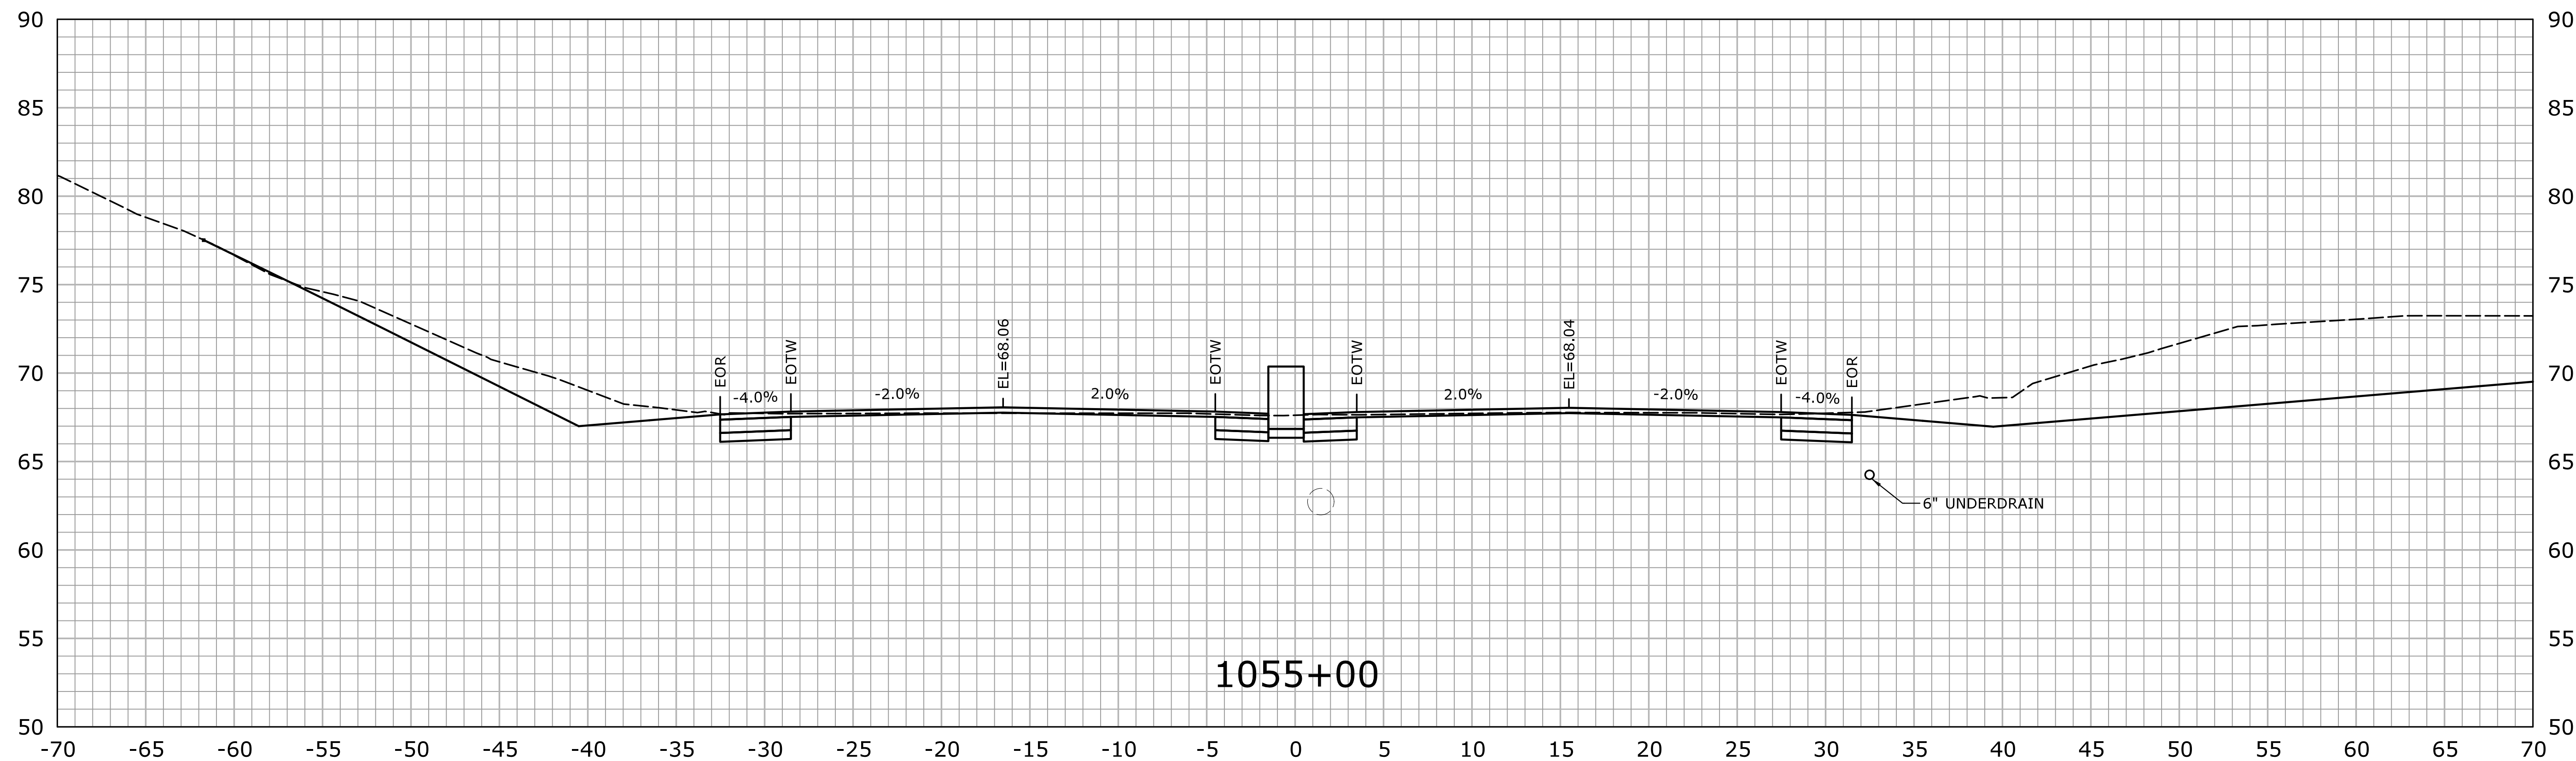


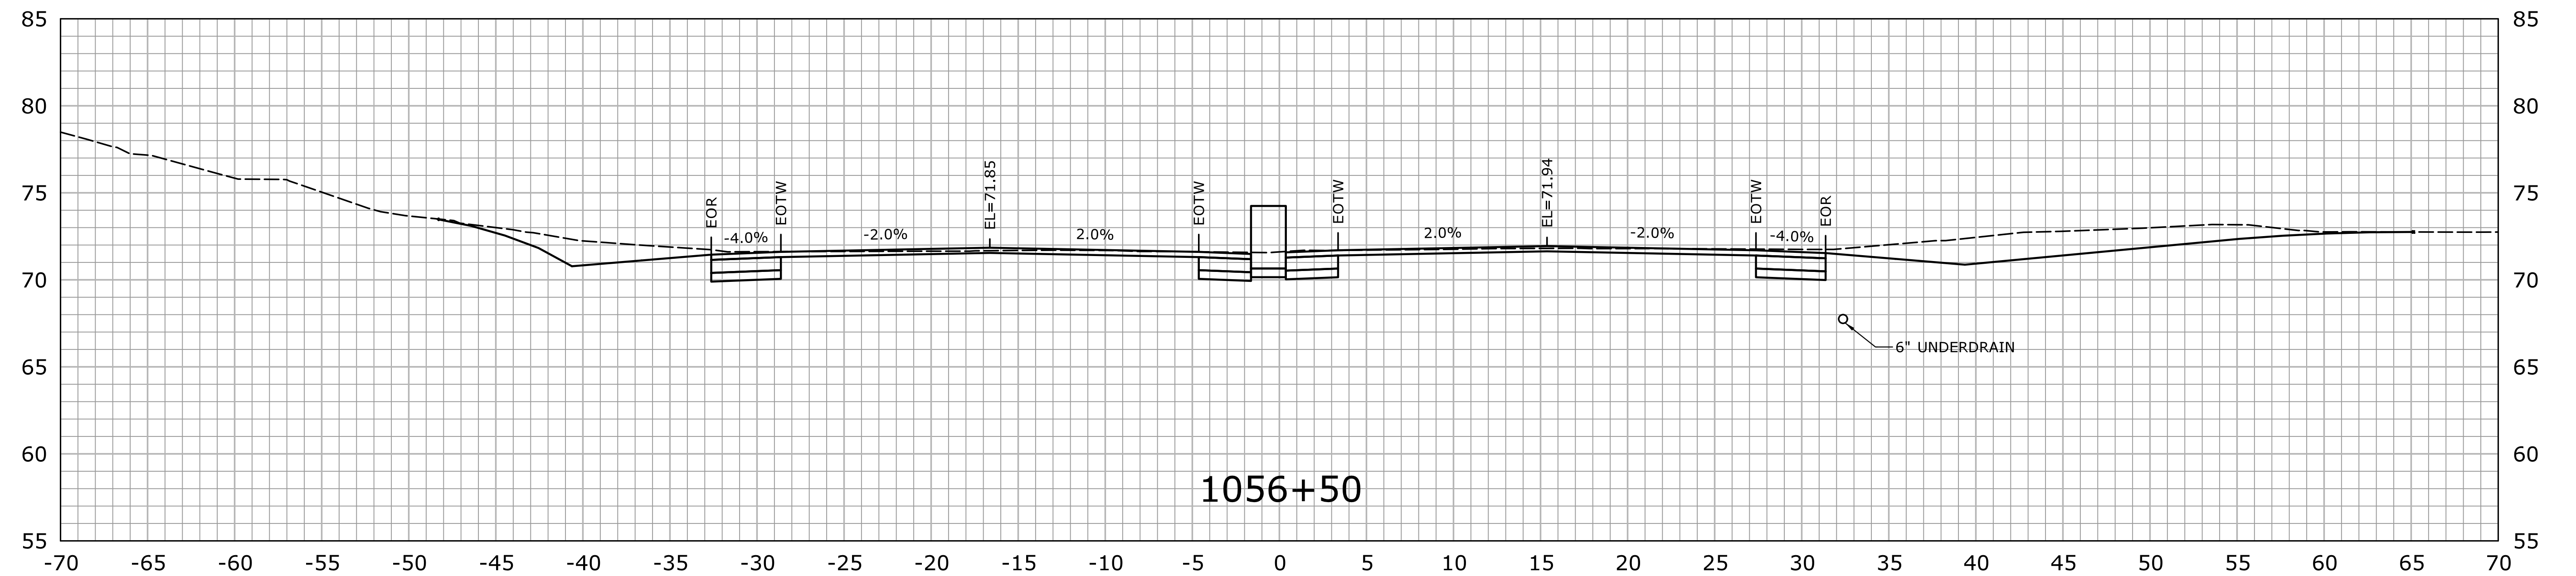
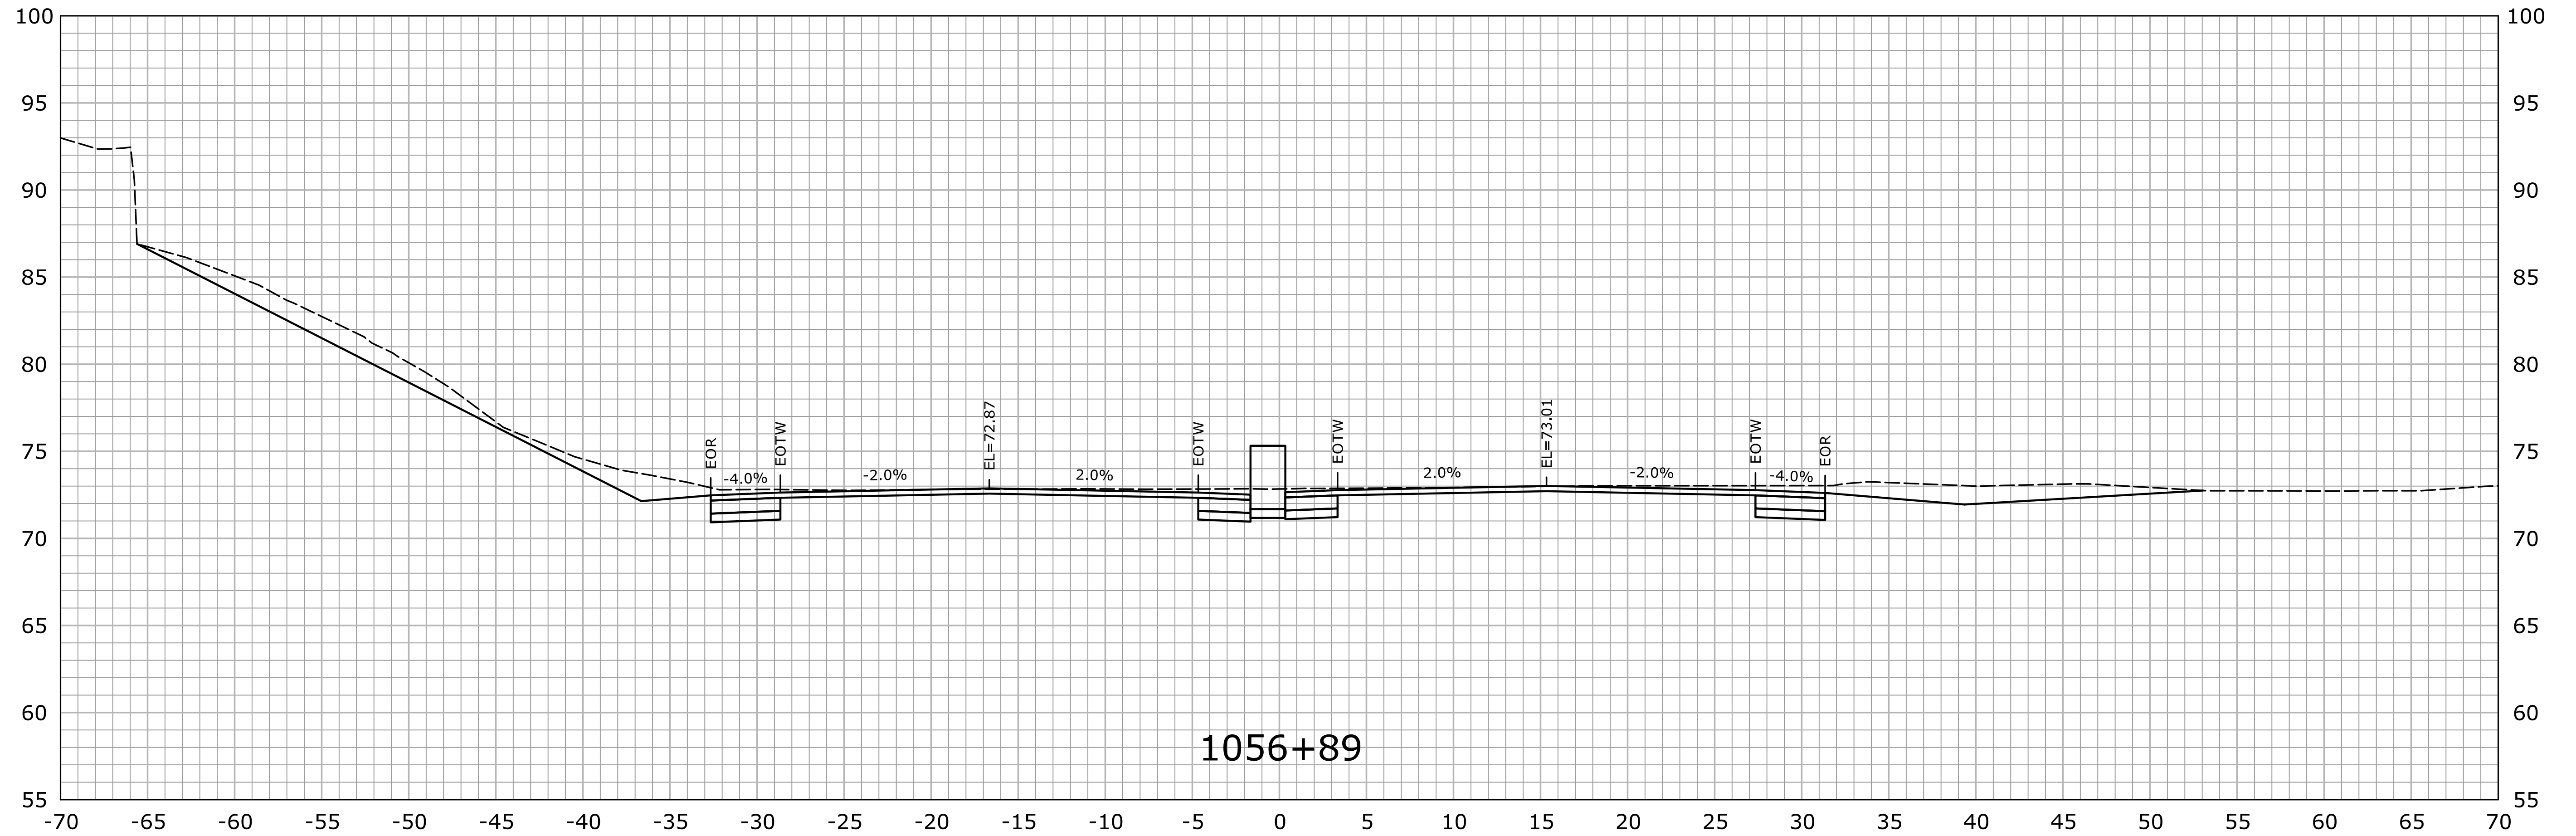
STA.1054+50 TO STA.1055+00

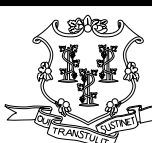				DESIGNER/DRAFTER: HAR		 STATE OF CONNECTICUT DEPARTMENT OF TRANSPORTATION		SIGNATURE/ BLOCK: <i>Will Burt</i>		PROJECT TITLE: ROUTE 15 SAFETY IMPROVEMENTS, RESURFACING, ENHANCEMENTS, AND BRIDGE IMPROVEMENTS	TOWN: WESTPORT FAIRFIELD	PROJECT NO. 158-211	
				CHECKED BY: MSC				APPROVED BY: DATE:					
				SCALE IN FEET 0 5 10 SCALE 1" = 5'		Filename: ...\\HW_MSH_0158_0211.XSC-01.dgn							
REV.	DATE	REVISION DESCRIPTION	SHEET NO.	Plotted Date: 7/26/2016						DRAWING TITLE: CROSS SECTIONS		DRAWING NO. XSC-063	
												SHEET NO. 01.05.64	

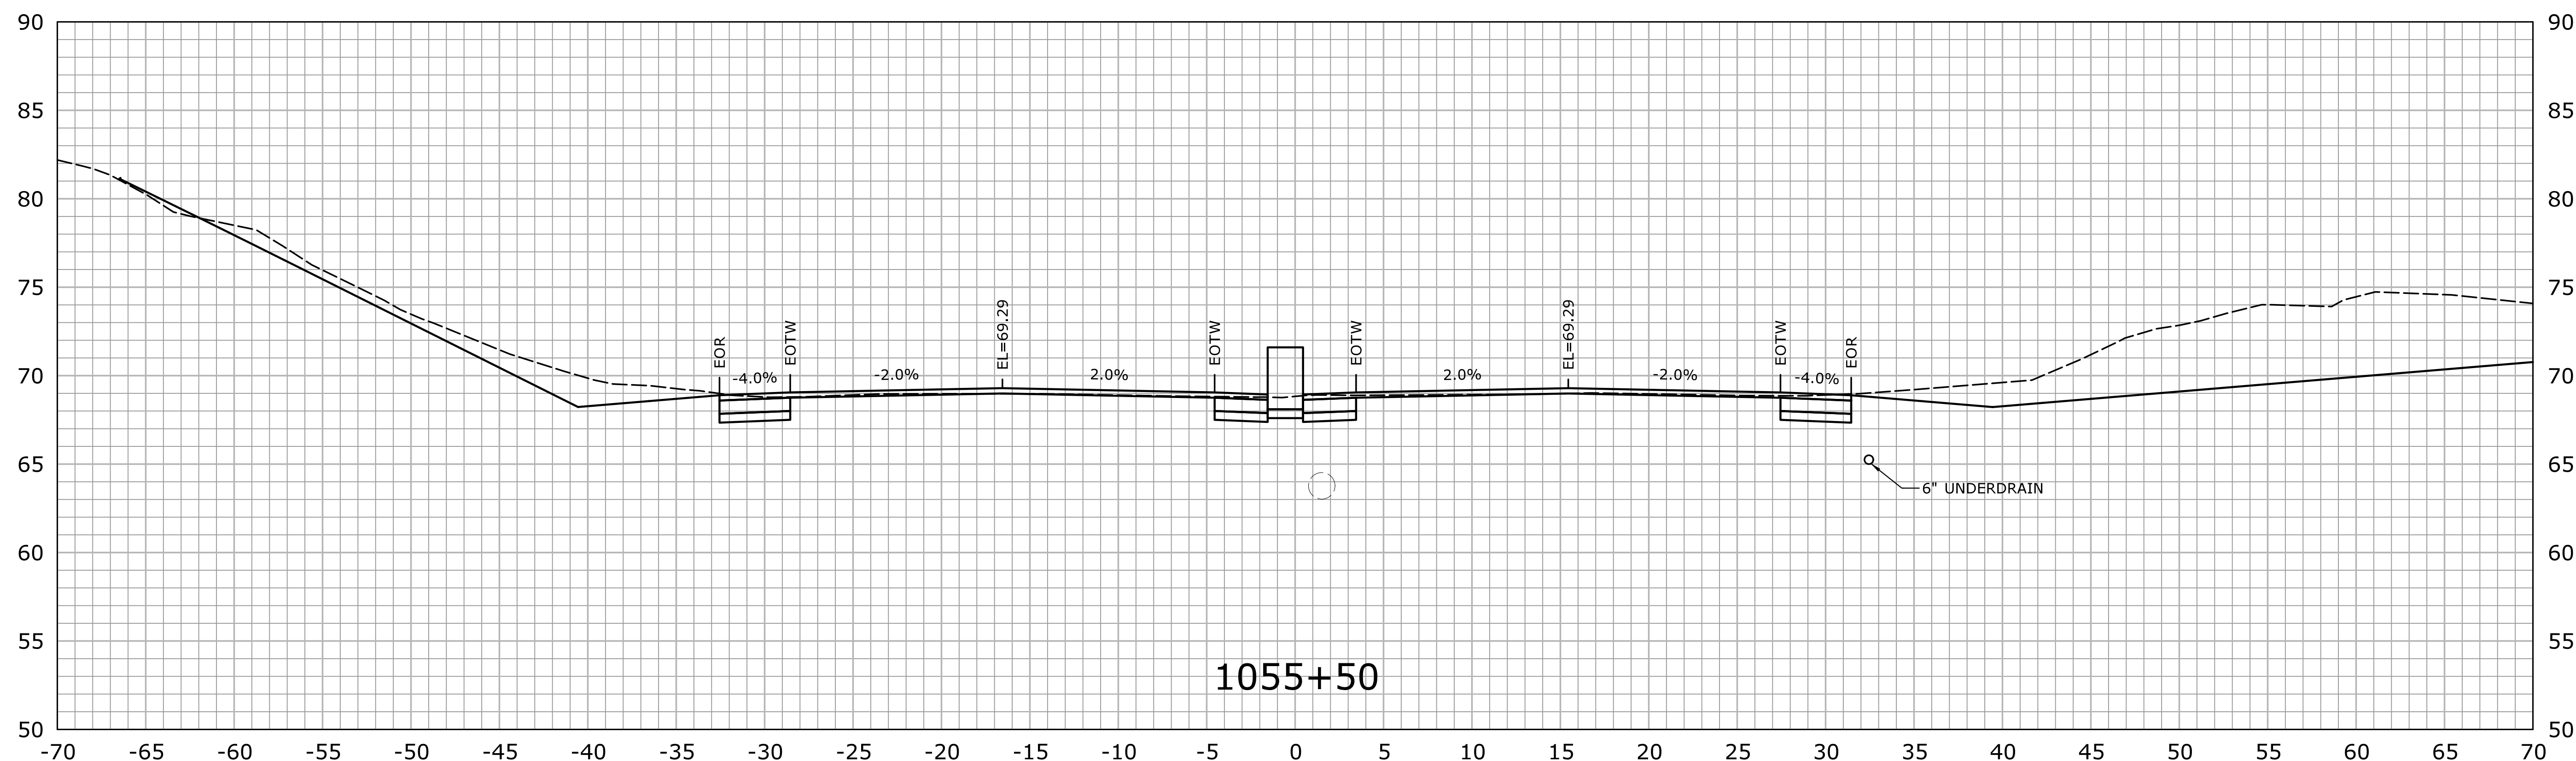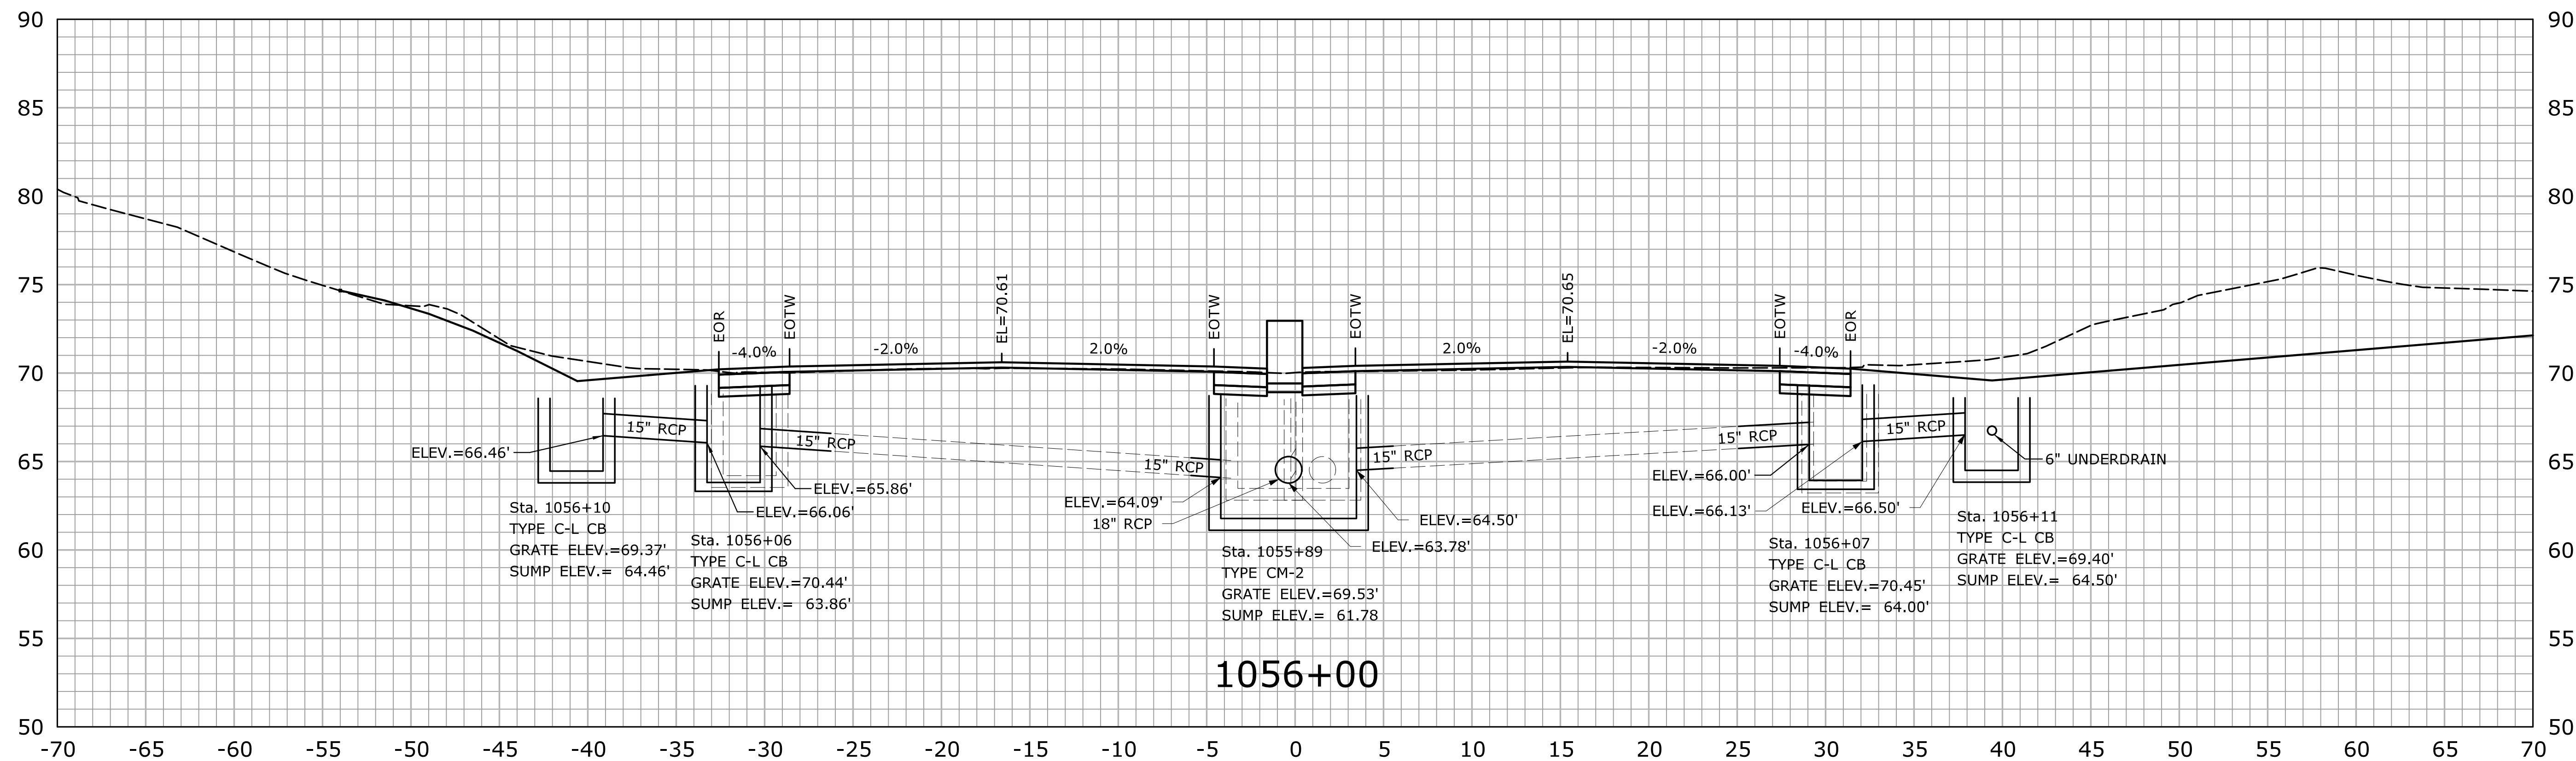





STA.1055+50 TO STA.1056+00



				DESIGNER/DRAFTER: HAR		 STATE OF CONNECTICUT DEPARTMENT OF TRANSPORTATION		SIGNATURE/ BLOCK: <i>Will Burt</i>		ROUTE 15 SAFETY IMPROVEMENTS, RESURFACING, ENHANCEMENTS, AND BRIDGE IMPROVEMENTS		TOWN: WESTPORT FAIRFIELD DRAWING TITLE: CROSS SECTIONS		PROJECT NO. 158-211 DRAWING NO. XSC-064 SHEET NO. 01.05.65			
				CHECKED BY: MSC				APPROVED BY:									
				SCALE IN FEET 0 5 10 SCALE 1" = 5'				DATE:									
REV.	DATE	REVISION DESCRIPTION	SHEET NO.	Plotted Date: 7/26/2016		Filename: ...\\HW_MSH_0158_0211_XSC-01.dgn											

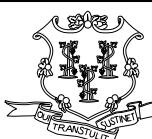



STA.1056+50 TO STA.1056+89


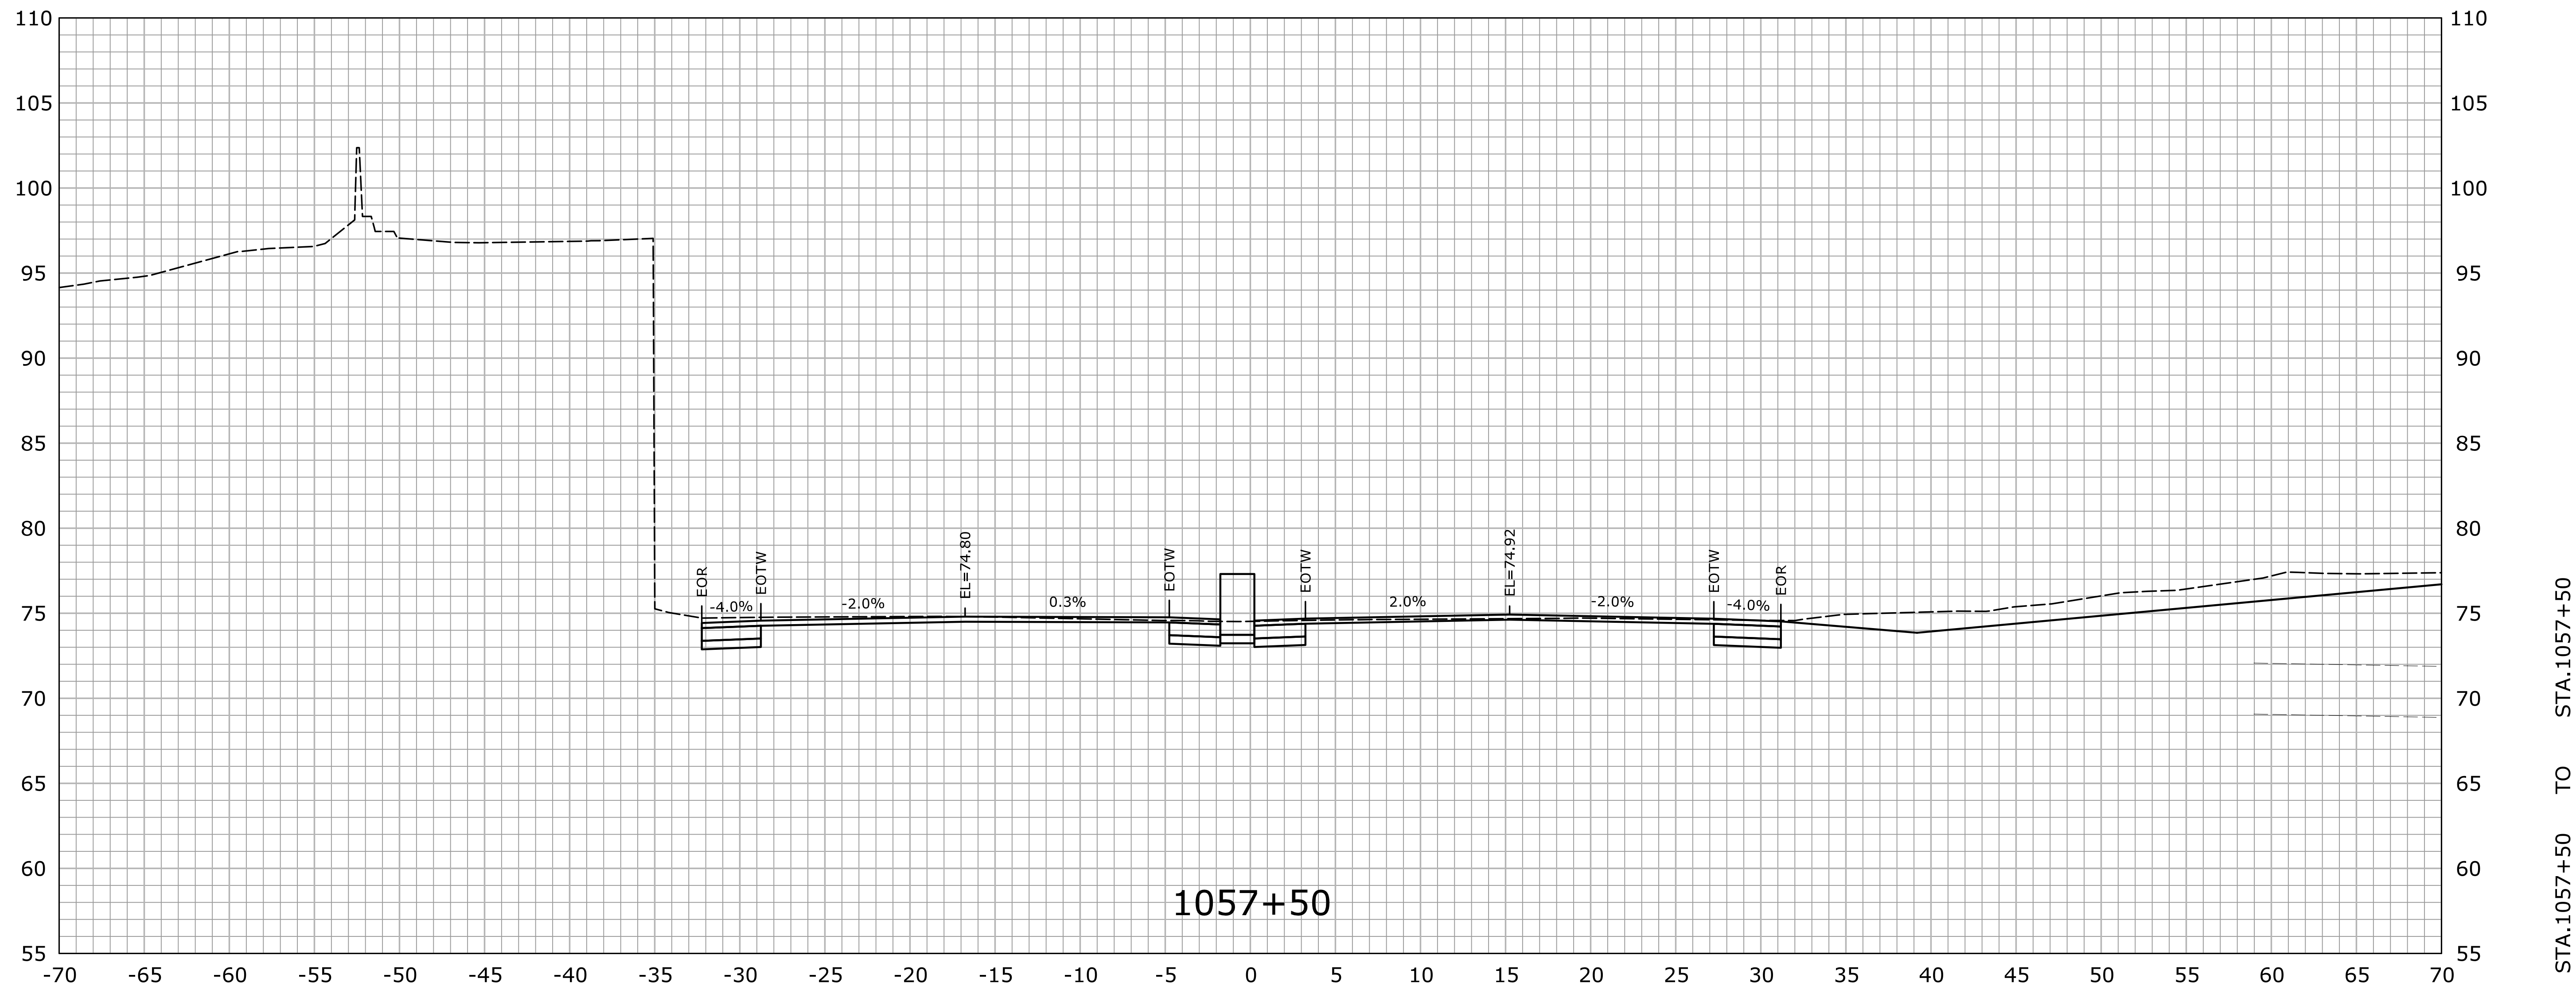
					DESIGNER/DRAFTER: HAR		 STATE OF CONNECTICUT DEPARTMENT OF TRANSPORTATION		SIGNATURE/ BLOCK:		PROJECT TITLE: ROUTE 15 SAFETY IMPROVEMENTS, RESURFACING, ENHANCEMENTS, AND BRIDGE IMPROVEMENTS		TOWN: WESTPORT FAIRFIELD		PROJECT NO. 158-211	
					CHECKED BY: MSC				OFFICE OF ENGINEERING						DRAWING NO. XSC-065	
					SCALE IN FEET  SCALE 1" = 5'				APPROVED BY: DATE: 						SHEET NO. 01.05.66	
REV.	DATE	REVISION DESCRIPTION			SHEET NO.	Plotted Date: 7/26/2016	Filename: ...\\HW_MSH_0158_0211_XSC-01.dgn				DRAWING TITLE: CROSS SECTIONS					





				THE INFORMATION, INCLUDING ESTIMATED QUANTITIES OF WORK, SHOWN ON THESE SHEETS IS BASED ON LIMITED INVESTIGATIONS BY THE STATE AND IS IN NO WAY WARRANTED TO INDICATE THE CONDITIONS OF ACTUAL QUANTITIES OF WORK WHICH WILL BE REQUIRED.		DESIGNER/DRAFTER: HAR CHECKED BY: MSC SCALE IN FEET 0 5 10 SCALE 1" = 5'		 STATE OF CONNECTICUT DEPARTMENT OF TRANSPORTATION Filename: ...\\HW_MSH_0158_0211_XSC-01.dgn		SIGNATURE/ BLOCK: OFFICE OF ENGINEERING APPROVED BY:  DATE:		PROJECT TITLE: ROUTE 15 SAFETY IMPROVEMENTS, RESURFACING, ENHANCEMENTS, AND BRIDGE IMPROVEMENTS		TOWN: WESTPORT FAIRFIELD DRAWING TITLE: CROSS SECTIONS		PROJECT NO. 158-211 DRAWING NO. XSC-067 SHEET NO. 01.05.68		
REV.	DATE	REVISION DESCRIPTION				SHEET NO.	Plotted Date: 7/26/2016											


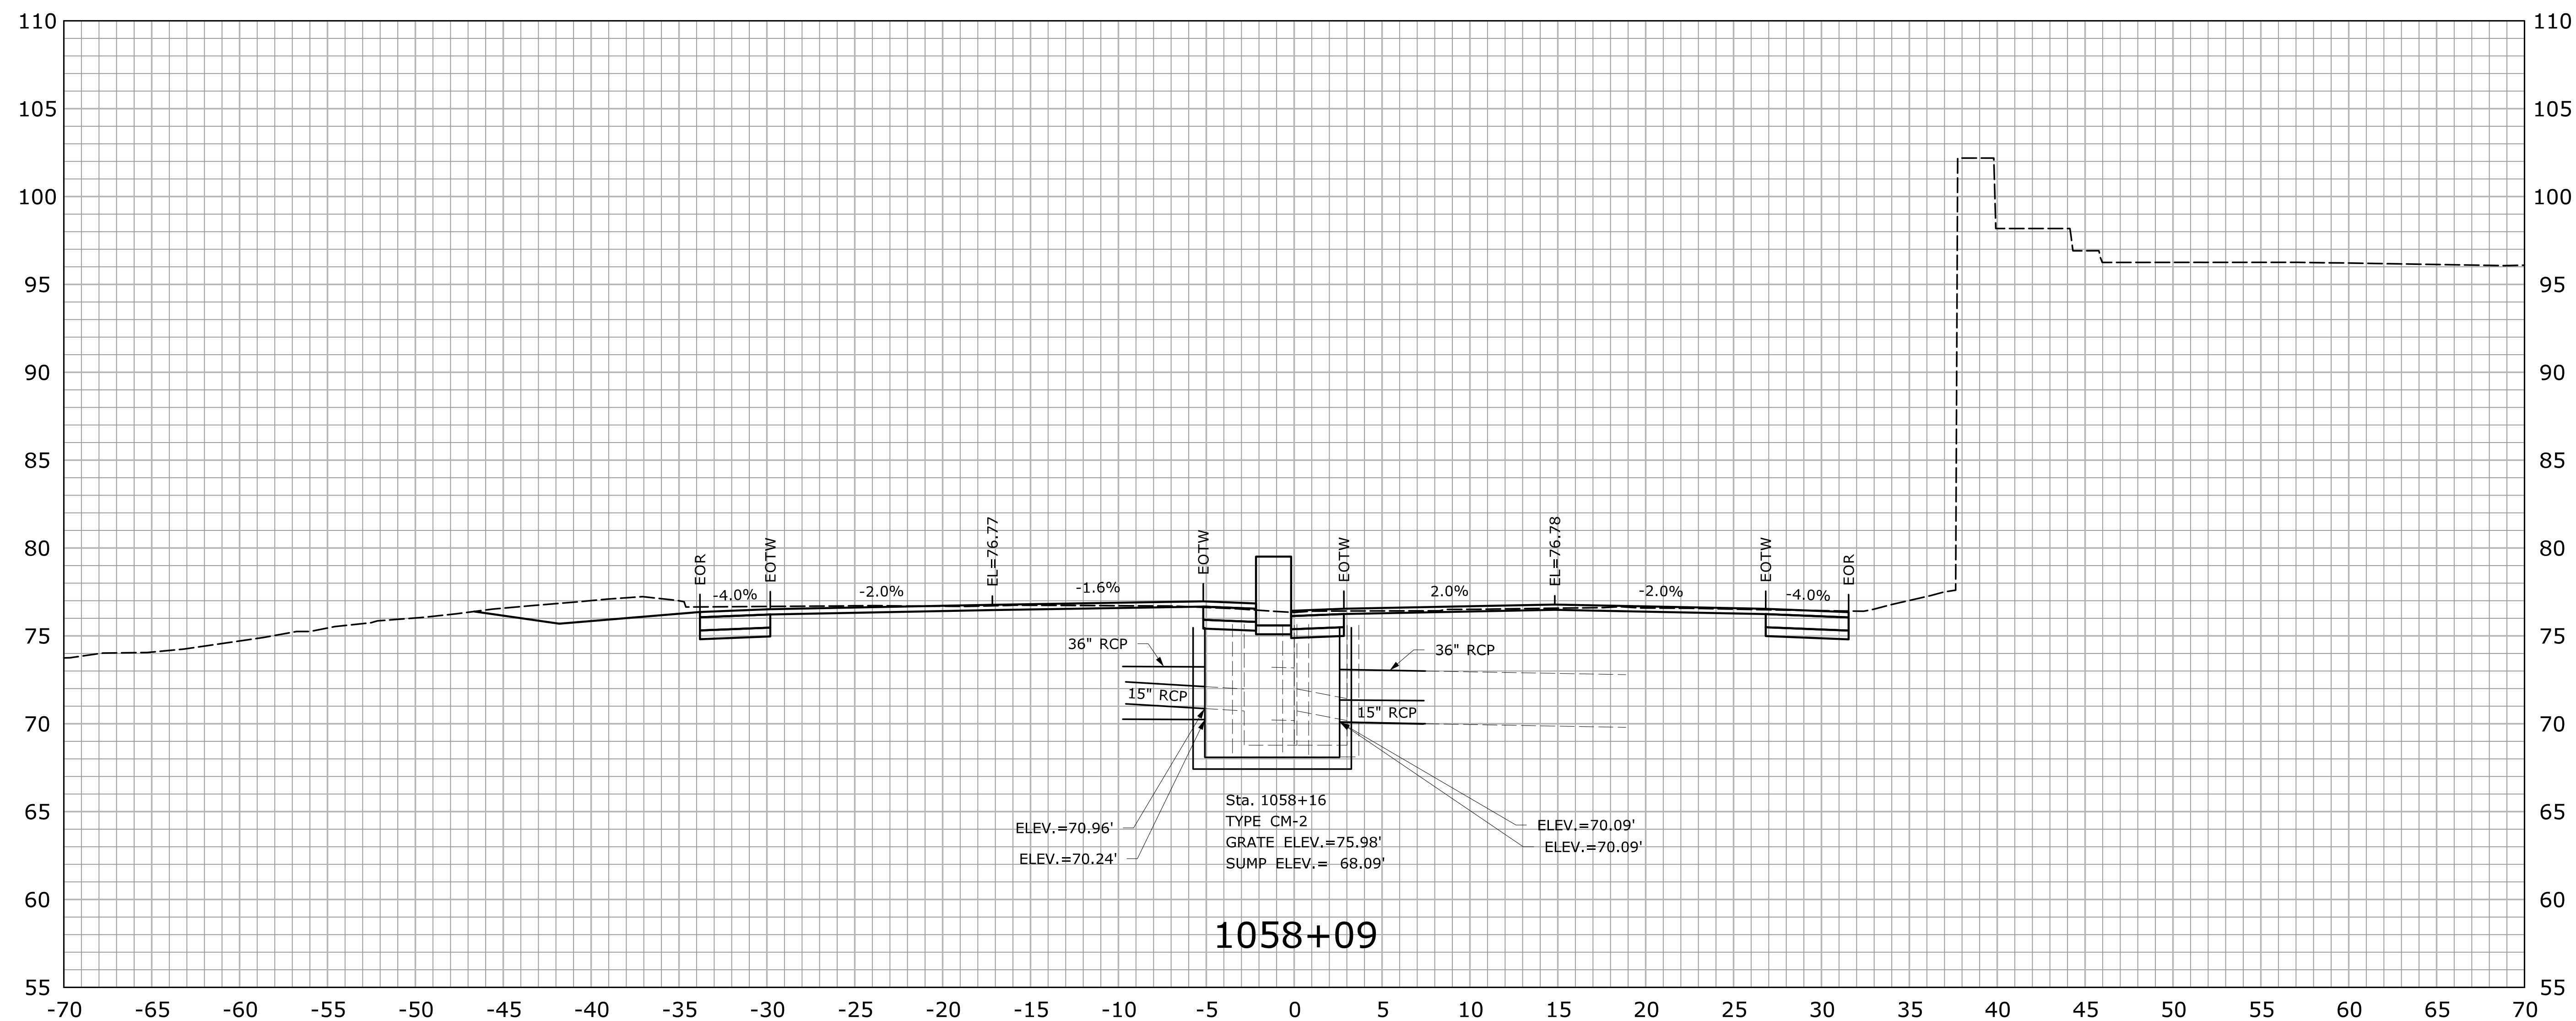


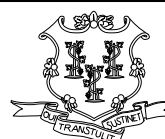				DESIGNER/DRAFTER: HAR		 STATE OF CONNECTICUT DEPARTMENT OF TRANSPORTATION <small>Filename: ...\\HW_MSH_0158_0211_XSC-01.dgn</small>		SIGNATURE/ BLOCK: <i>Will Burt</i>		PROJECT TITLE: ROUTE 15 SAFETY IMPROVEMENTS, RESURFACING, ENHANCEMENTS, AND BRIDGE IMPROVEMENTS	TOWN: WESTPORT FAIRFIELD DRAWING TITLE: CROSS SECTIONS	PROJECT NO. 158-211 DRAWING NO. XSC-069 SHEET NO. 01.05.70			
				CHECKED BY: MSC				APPROVED BY: DATE:							
				SCALE IN FEET 0 5 10 SCALE 1" = 5'											
REV.	DATE	REVISION DESCRIPTION	SHEET NO.	Plotted Date: 7/26/2016											

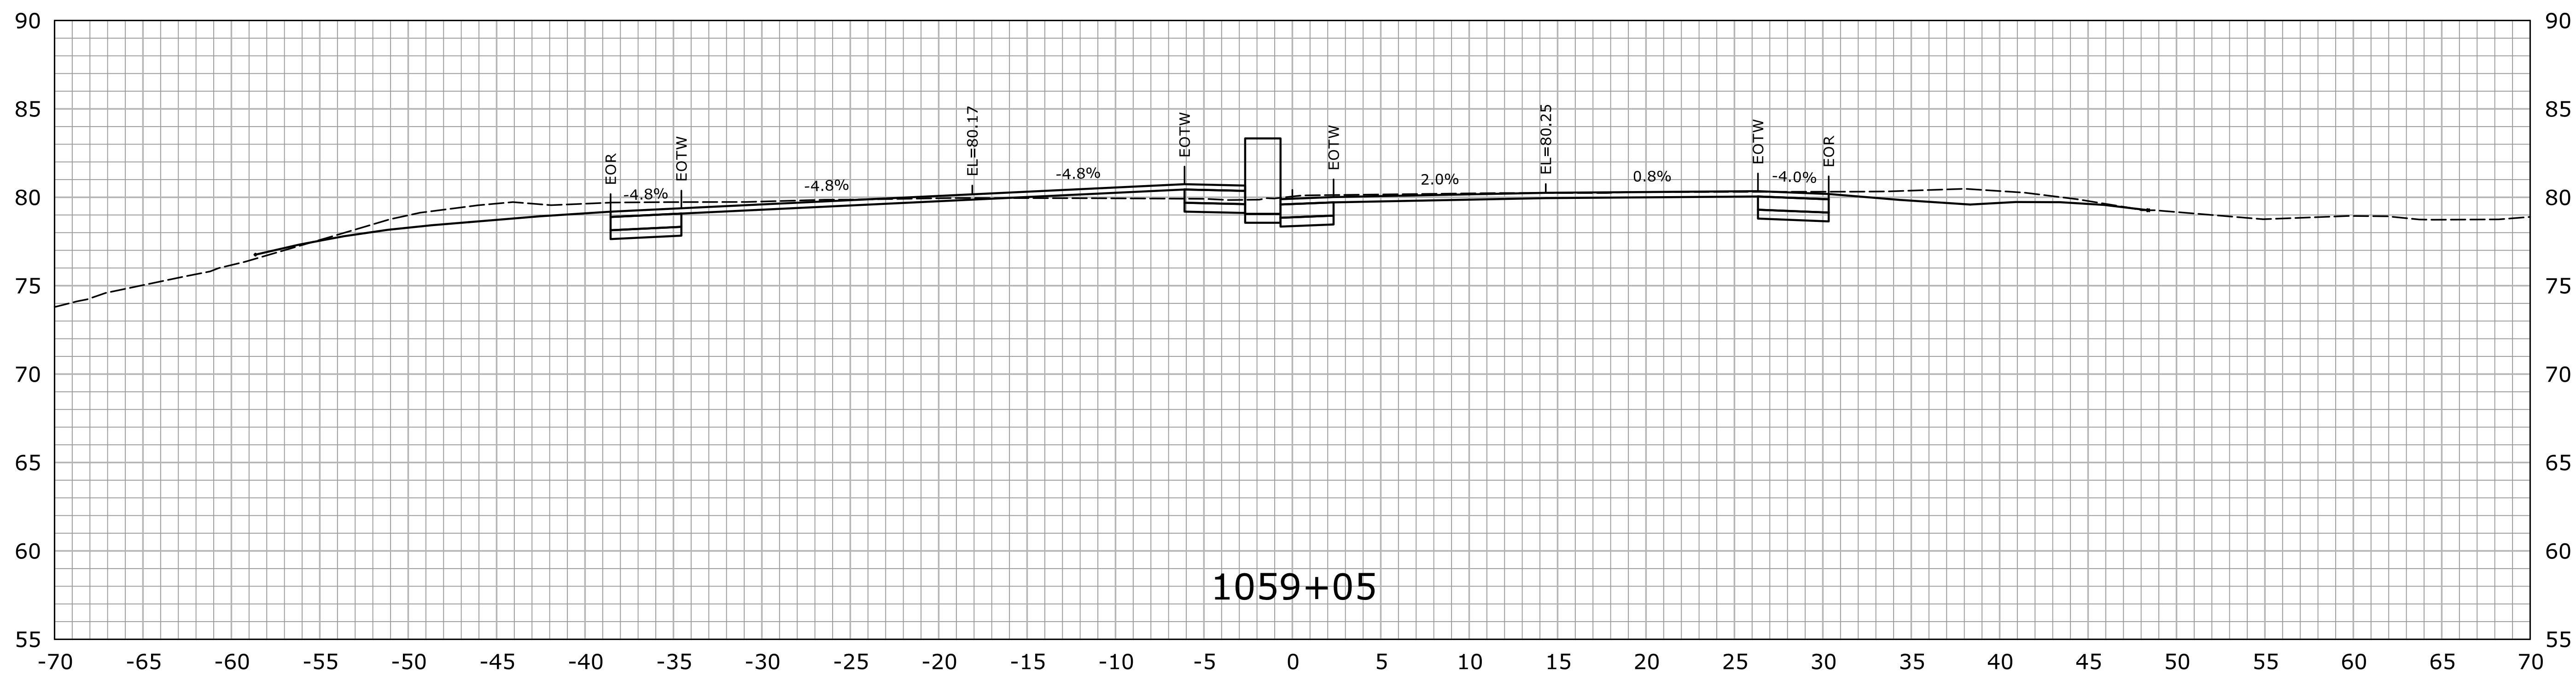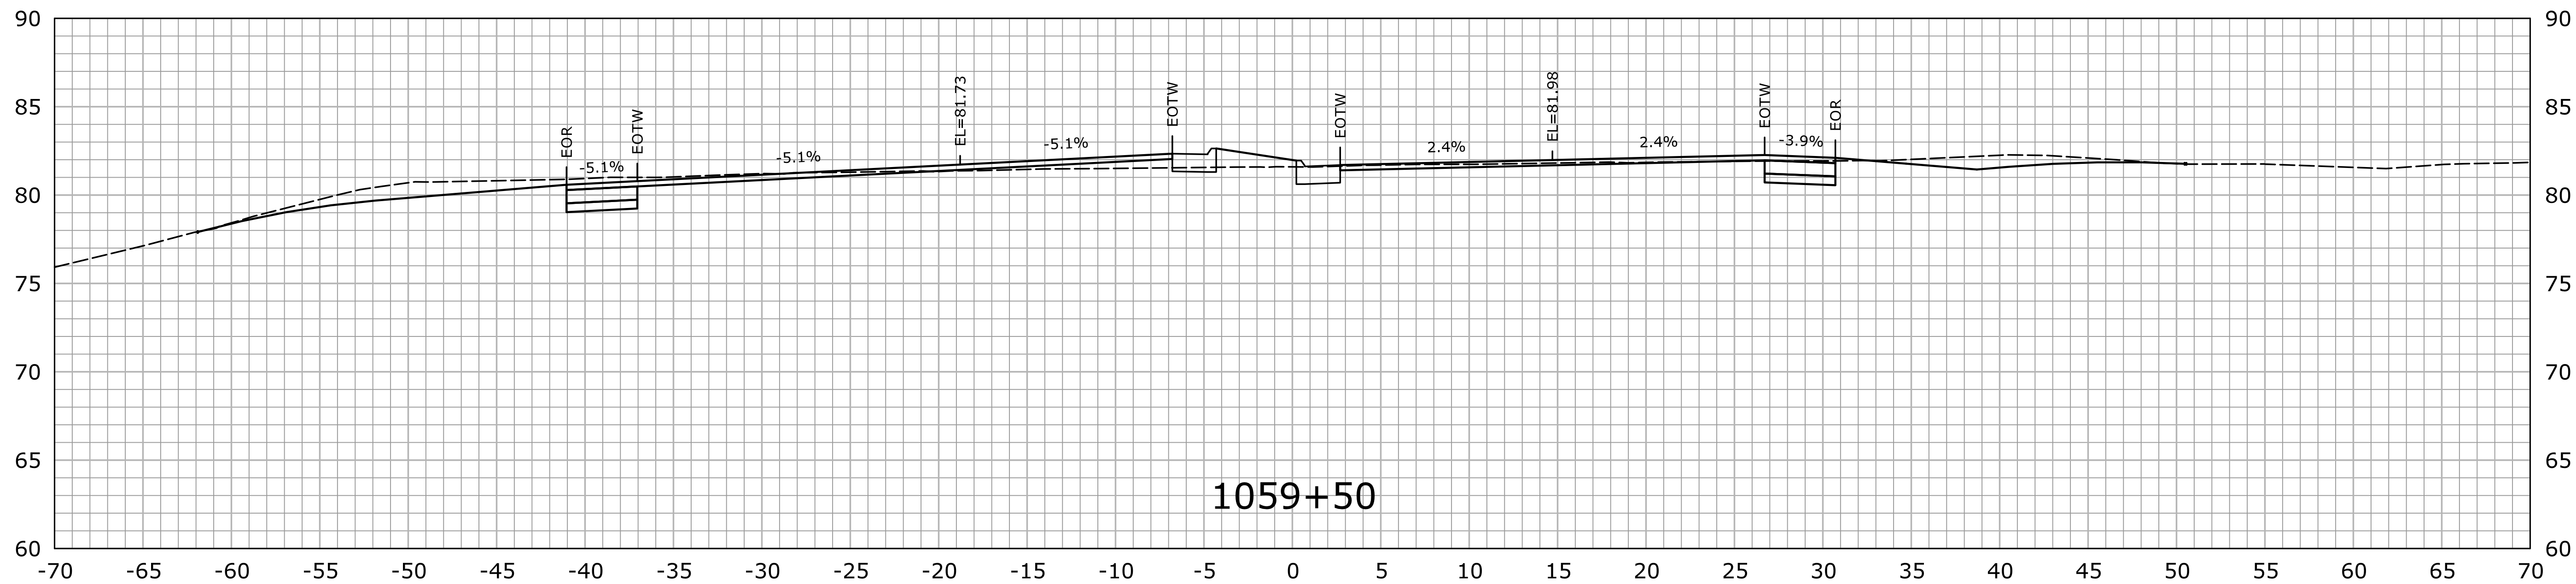

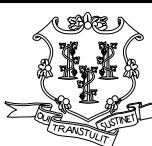


STA.1059+05 TO STA.1059+50

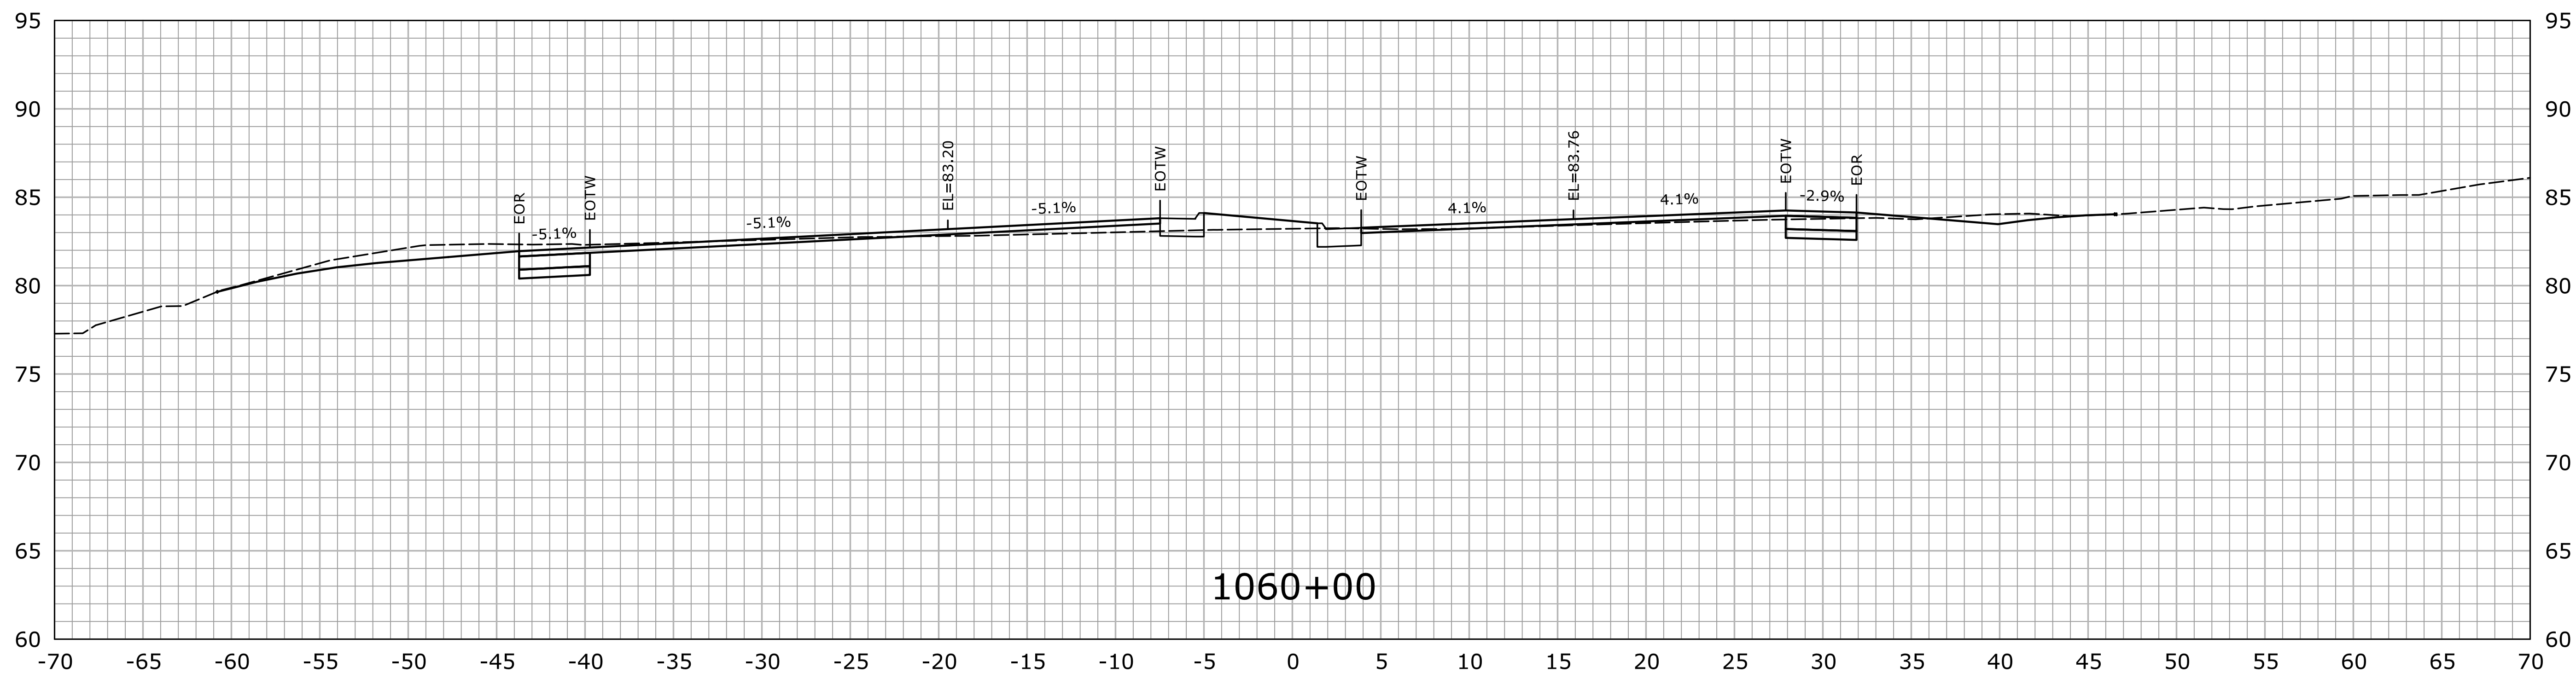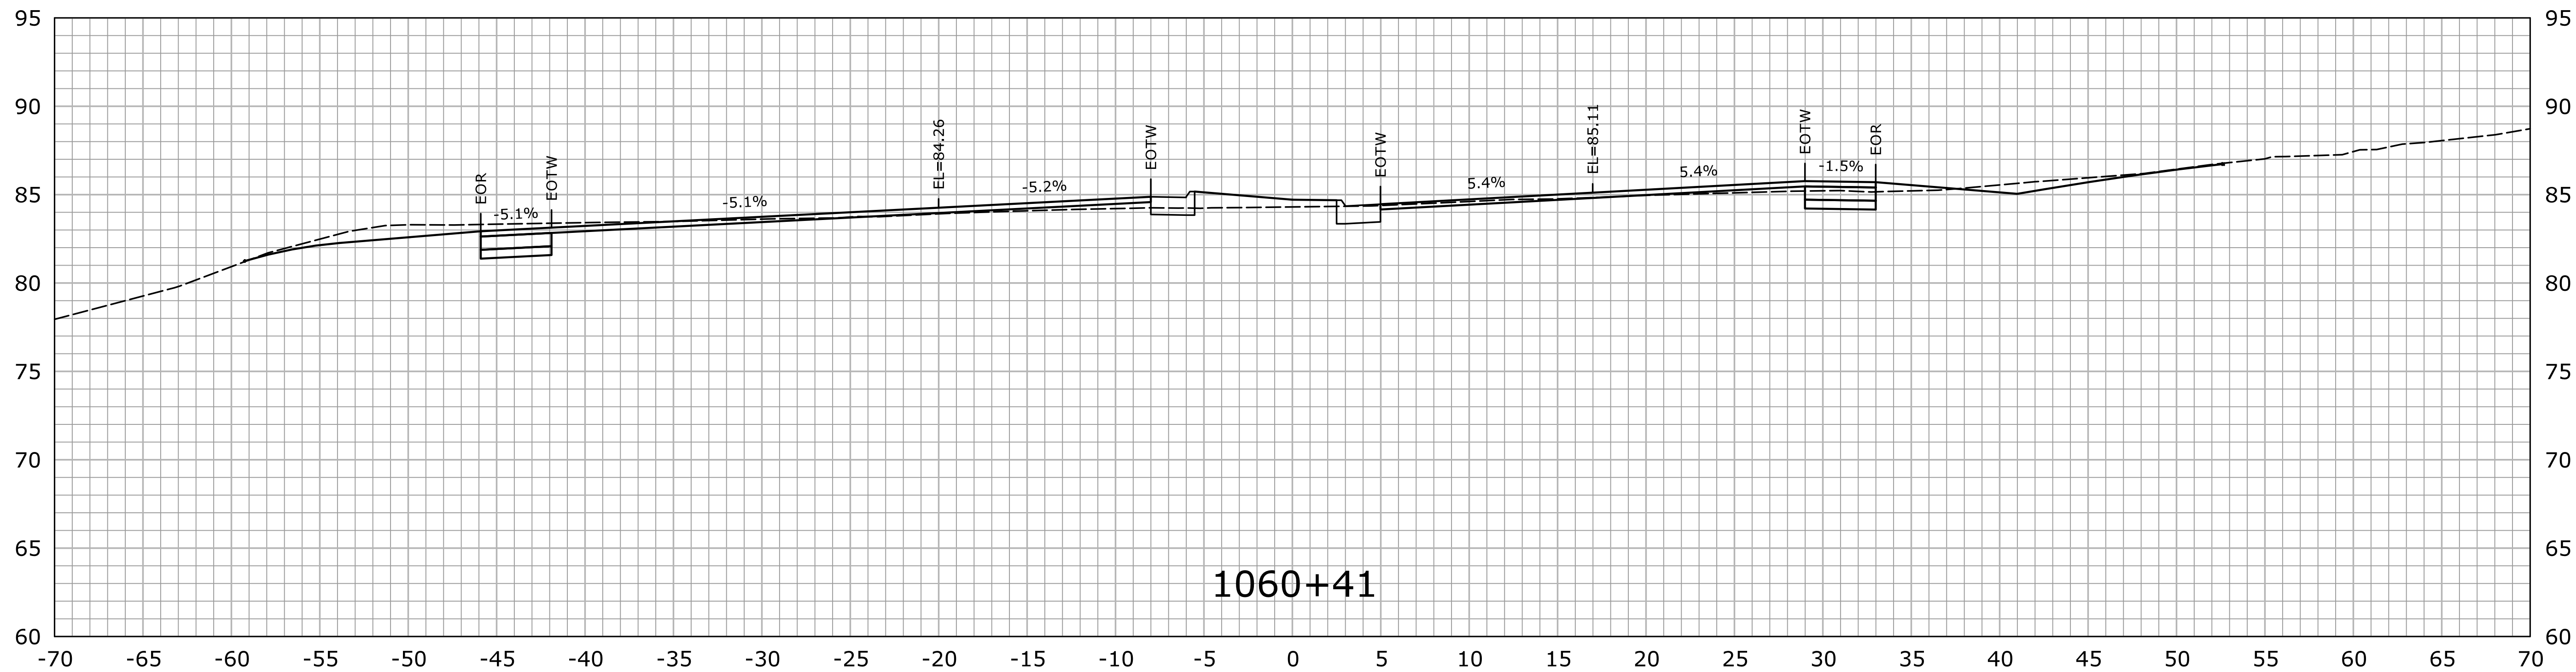				THE INFORMATION, INCLUDING ESTIMATED QUANTITIES OF WORK, SHOWN ON THESE SHEETS IS BASED ON LIMITED INVESTIGATIONS BY THE STATE AND IS IN NO WAY WARRANTED TO INDICATE THE CONDITIONS OF ACTUAL QUANTITIES OF WORK WHICH WILL BE REQUIRED.		DESIGNER/DRAFTER: HAR	 STATE OF CONNECTICUT DEPARTMENT OF TRANSPORTATION Filename: ...\\VHW_MSH_0158_0211_XSC-01.dgn	 OFFICE OF ENGINEERING	SIGNATURE/ BLOCK: <
--	--	--	--	---	--	--------------------------	--	---	---




STA.1060+00 TO STA.1060+41

				THE INFORMATION, INCLUDING ESTIMATED QUANTITIES OF WORK, SHOWN ON THESE SHEETS IS BASED ON LIMITED INVESTIGATIONS BY THE STATE AND IS IN NO WAY WARRANTED TO INDICATE THE CONDITIONS OF ACTUAL QUANTITIES OF WORK WHICH WILL BE REQUIRED.		DESIGNER/DRAFTER: HAR CHECKED BY: MSC SCALE IN FEET 0 5 10 SCALE 1" = 5'		 STATE OF CONNECTICUT DEPARTMENT OF TRANSPORTATION Filename: ...\\HW_MSH_0158_0211_XSC-01.dgn		SIGNATURE/ BLOCK: OFFICE OF ENGINEERING APPROVED BY:  DATE:		PROJECT TITLE: ROUTE 15 SAFETY IMPROVEMENTS, RESURFACING, ENHANCEMENTS, AND BRIDGE IMPROVEMENTS		TOWN: WESTPORT FAIRFIELD DRAWING TITLE: CROSS SECTIONS		PROJECT NO. 158-211 DRAWING NO. XSC-072 SHEET NO. 01.05.73	
REV.	DATE	REVISION DESCRIPTION				SHEET NO.	Plotted Date: 7/26/2016										

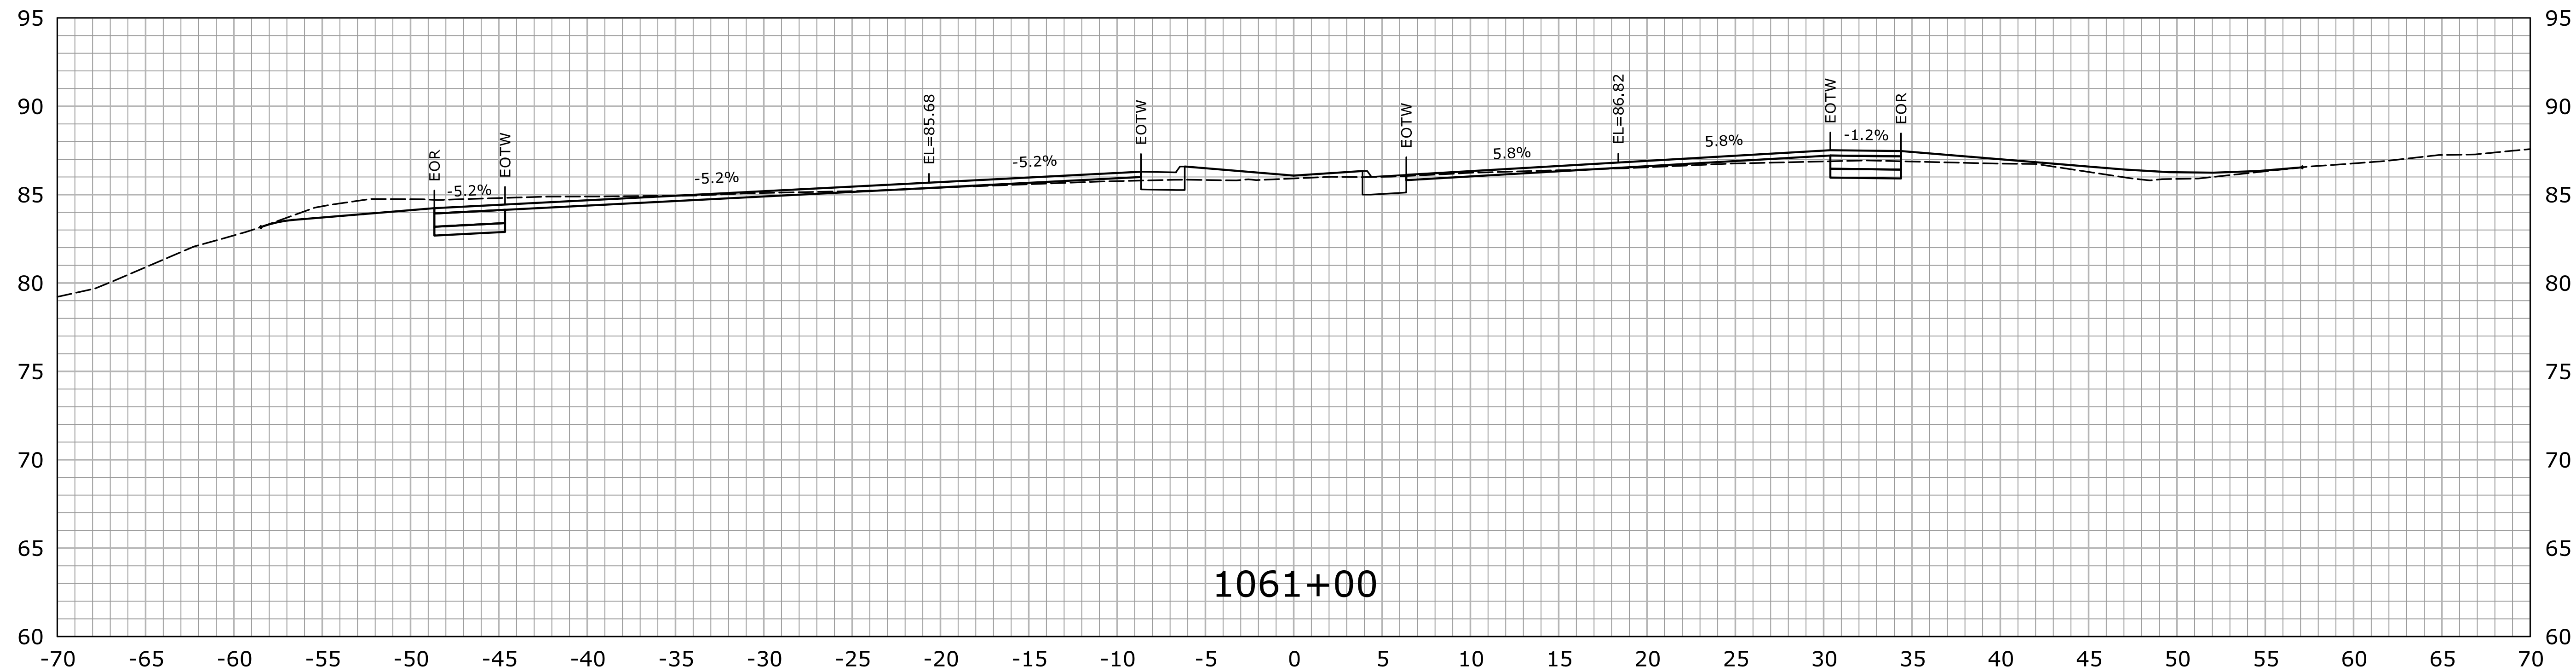

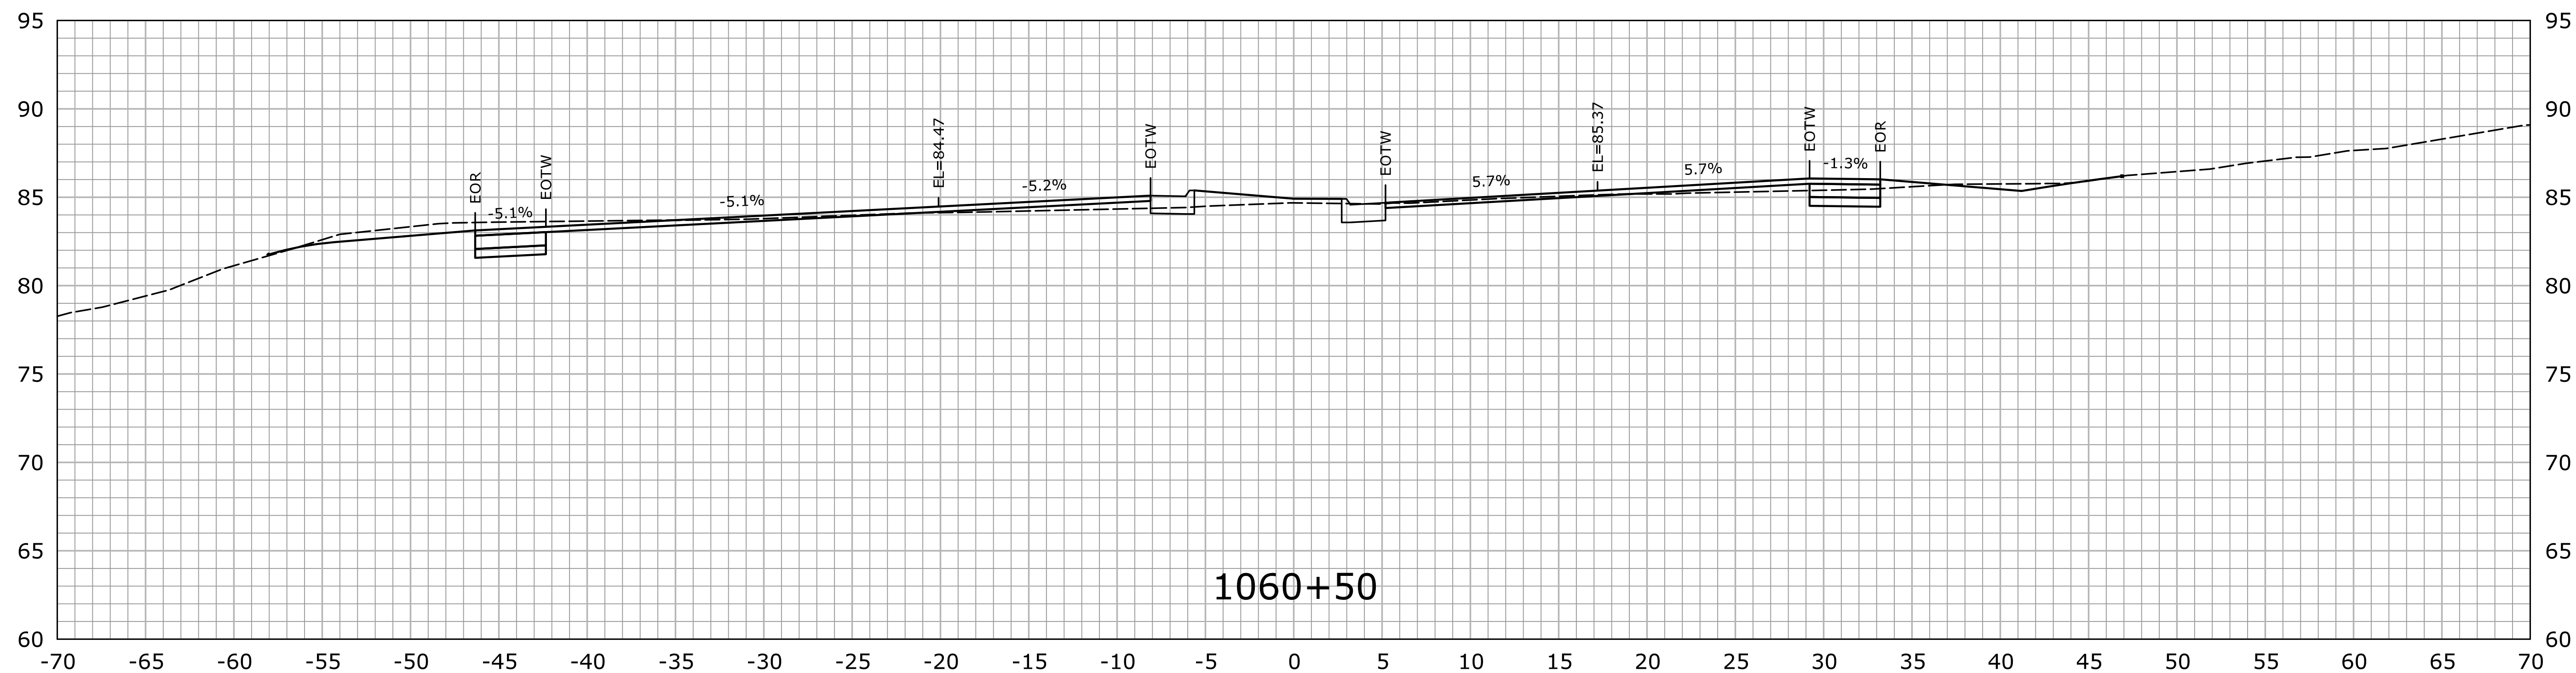


1061+00




1060+50

STA.1060+50 TO STA.1061+00

				THE INFORMATION, INCLUDING ESTIMATED QUANTITIES OF WORK, SHOWN ON THESE SHEETS IS BASED ON LIMITED INVESTIGATIONS BY THE STATE AND IS IN NO WAY WARRANTED TO INDICATE THE CONDITIONS OF ACTUAL QUANTITIES OF WORK WHICH WILL BE REQUIRED.		DESIGNER/DRAFTER: HAR CHECKED BY: MSC SCALE IN FEET 0 5 10 SCALE 1" = 5'		 STATE OF CONNECTICUT DEPARTMENT OF TRANSPORTATION Filename: ...\\HW_MSH_0158_0211_XSC-01.dgn		SIGNATURE/ BLOCK: OFFICE OF ENGINEERING APPROVED BY:  DATE:		PROJECT TITLE: ROUTE 15 SAFETY IMPROVEMENTS, RESURFACING, ENHANCEMENTS, AND BRIDGE IMPROVEMENTS		TOWN: WESTPORT FAIRFIELD DRAWING TITLE: CROSS SECTIONS		PROJECT NO. 158-211 DRAWING NO. XSC-073 SHEET NO. 01.05.74		
REV.	DATE	REVISION DESCRIPTION				SHEET NO.	Plotted Date: 7/26/2016											

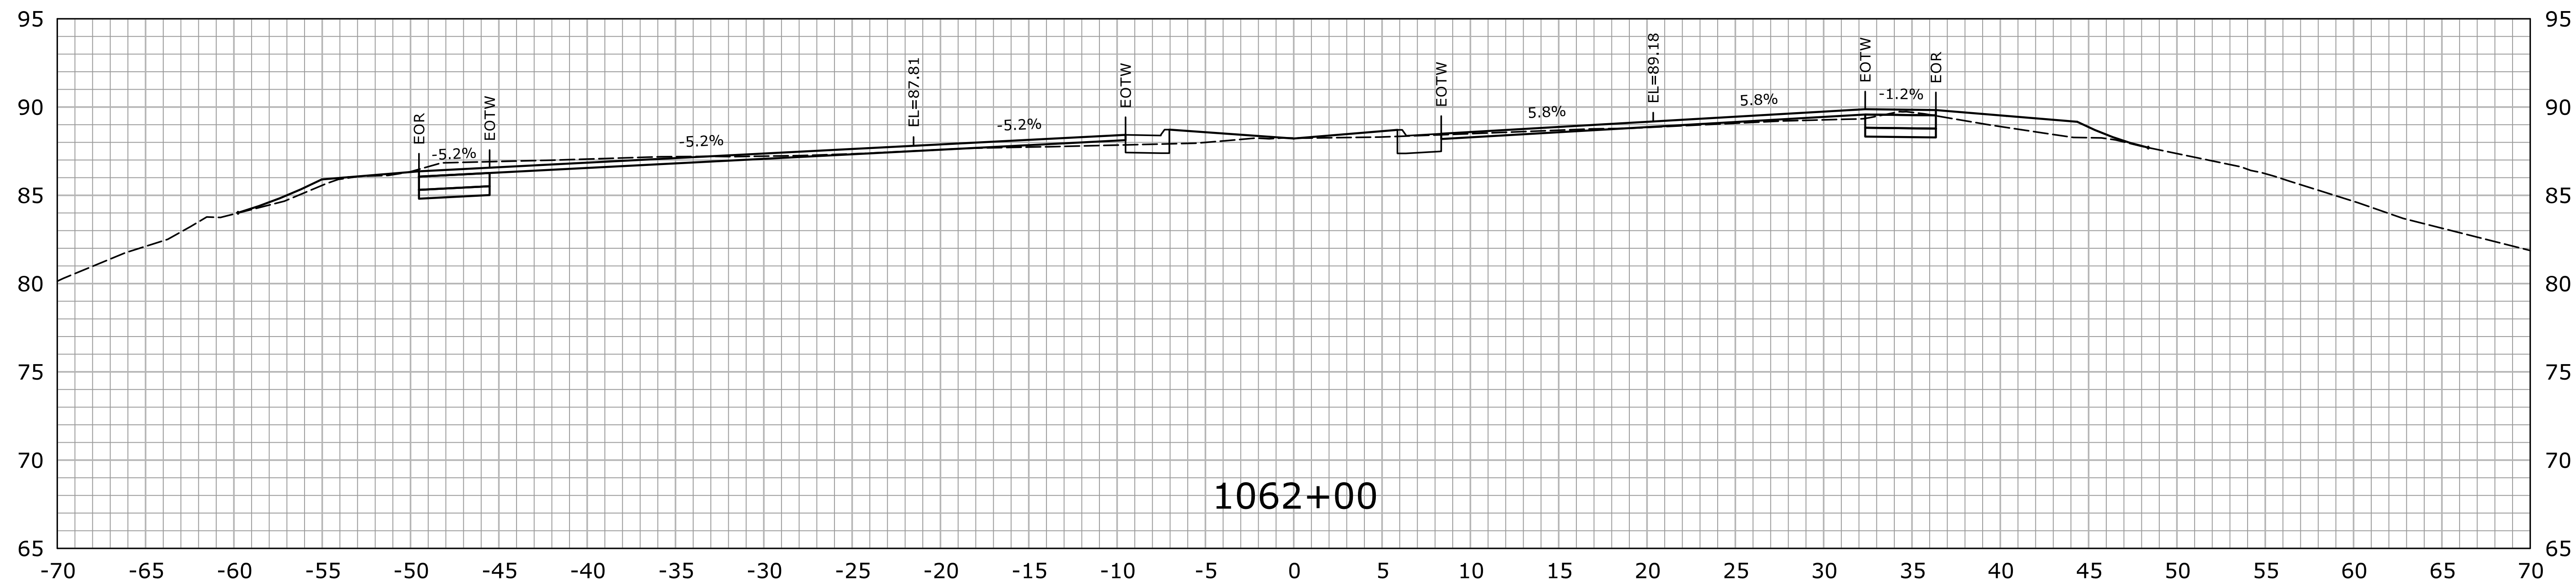


1062+00


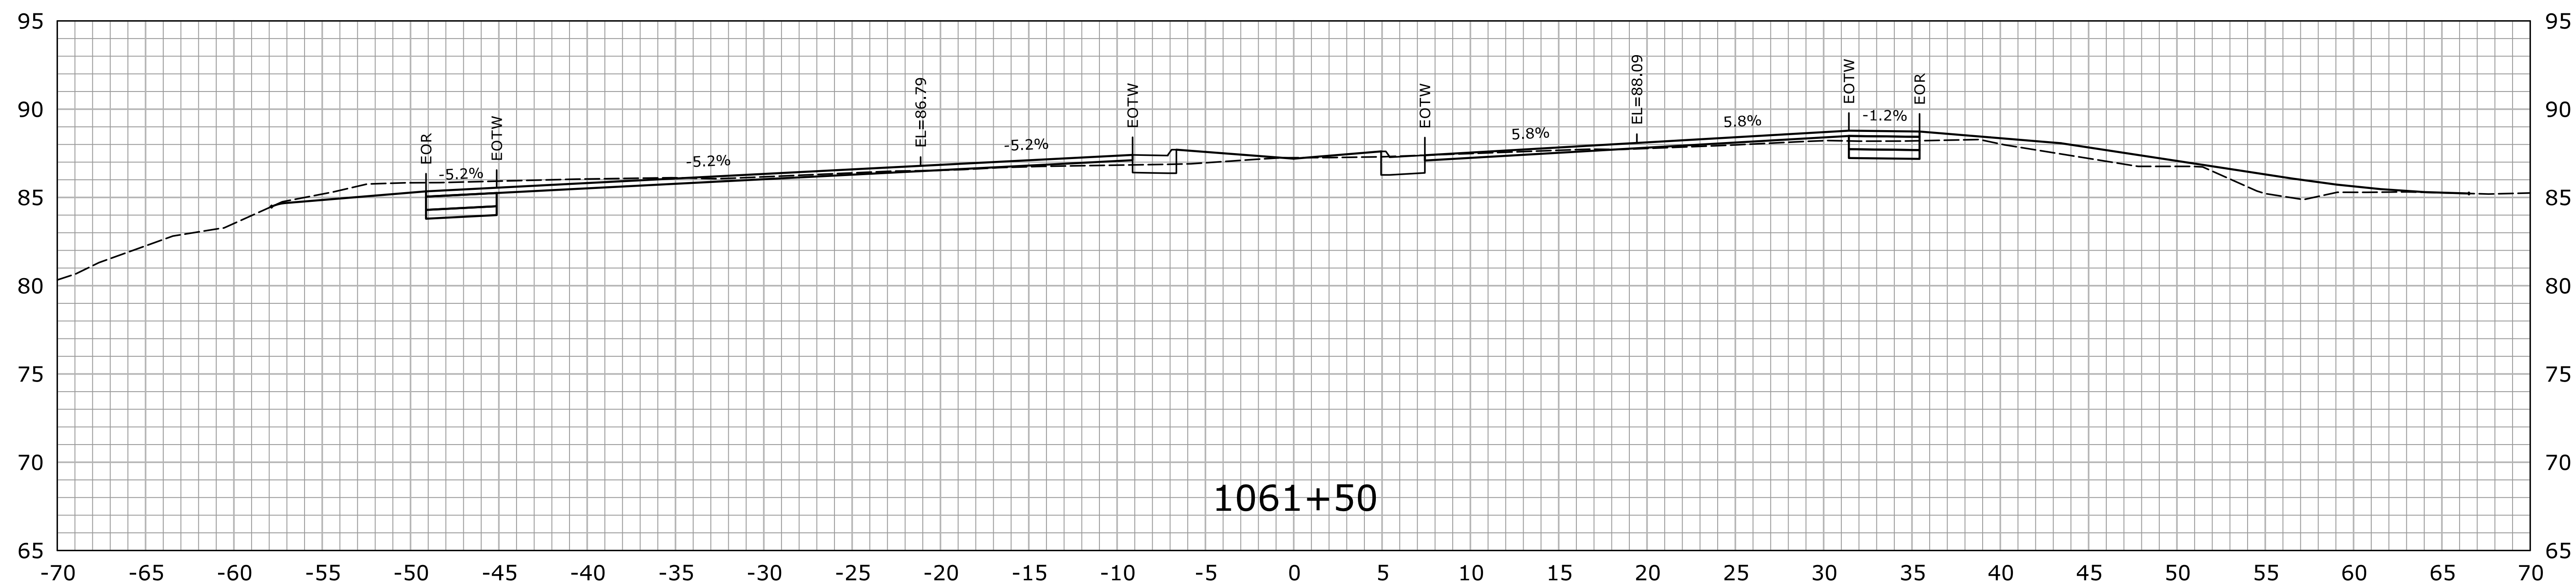


1061+50



STA.1061+50 TO STA.1062+00

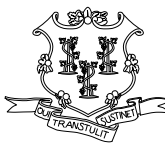				DESIGNER/DRAFTER: HAR		 STATE OF CONNECTICUT DEPARTMENT OF TRANSPORTATION <small>Filename: ...\\HW_MSH_0158_0211_XSC-01.dgn</small>	SIGNATURE/ BLOCK: OFFICE OF ENGINEERING APPROVED BY: <i>Will B. [Signature]</i> DATE:	PROJECT TITLE: ROUTE 15 SAFETY IMPROVEMENTS, RESURFACING, ENHANCEMENTS, AND BRIDGE IMPROVEMENTS	TOWN: WESTPORT FAIRFIELD DRAWING TITLE: CROSS SECTIONS	PROJECT NO. 158-211
				CHECKED BY: MSC						DRAWING NO. XSC-074
				SCALE IN FEET 0 5 10 SCALE 1" = 5'						SHEET NO. 01.05.75
REV.	DATE	REVISION DESCRIPTION		SHEET NO.		Plotted Date: 7/26/2016				

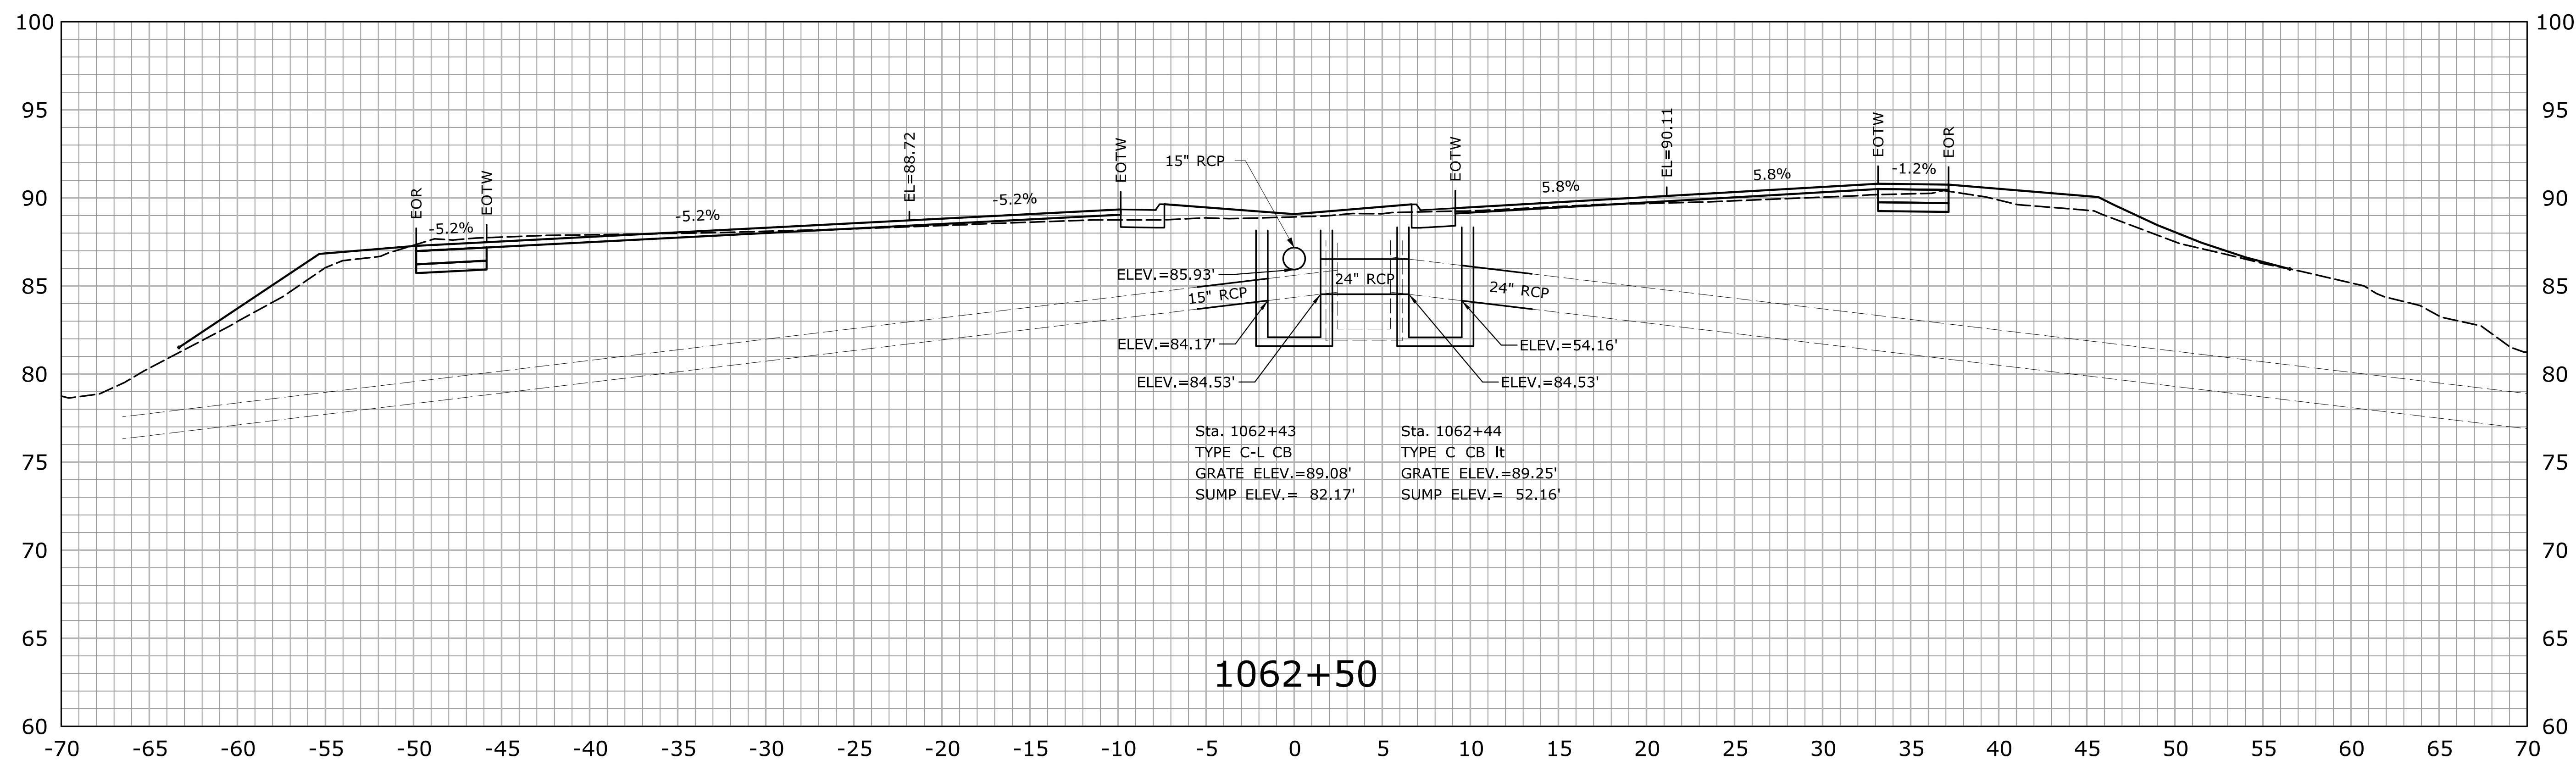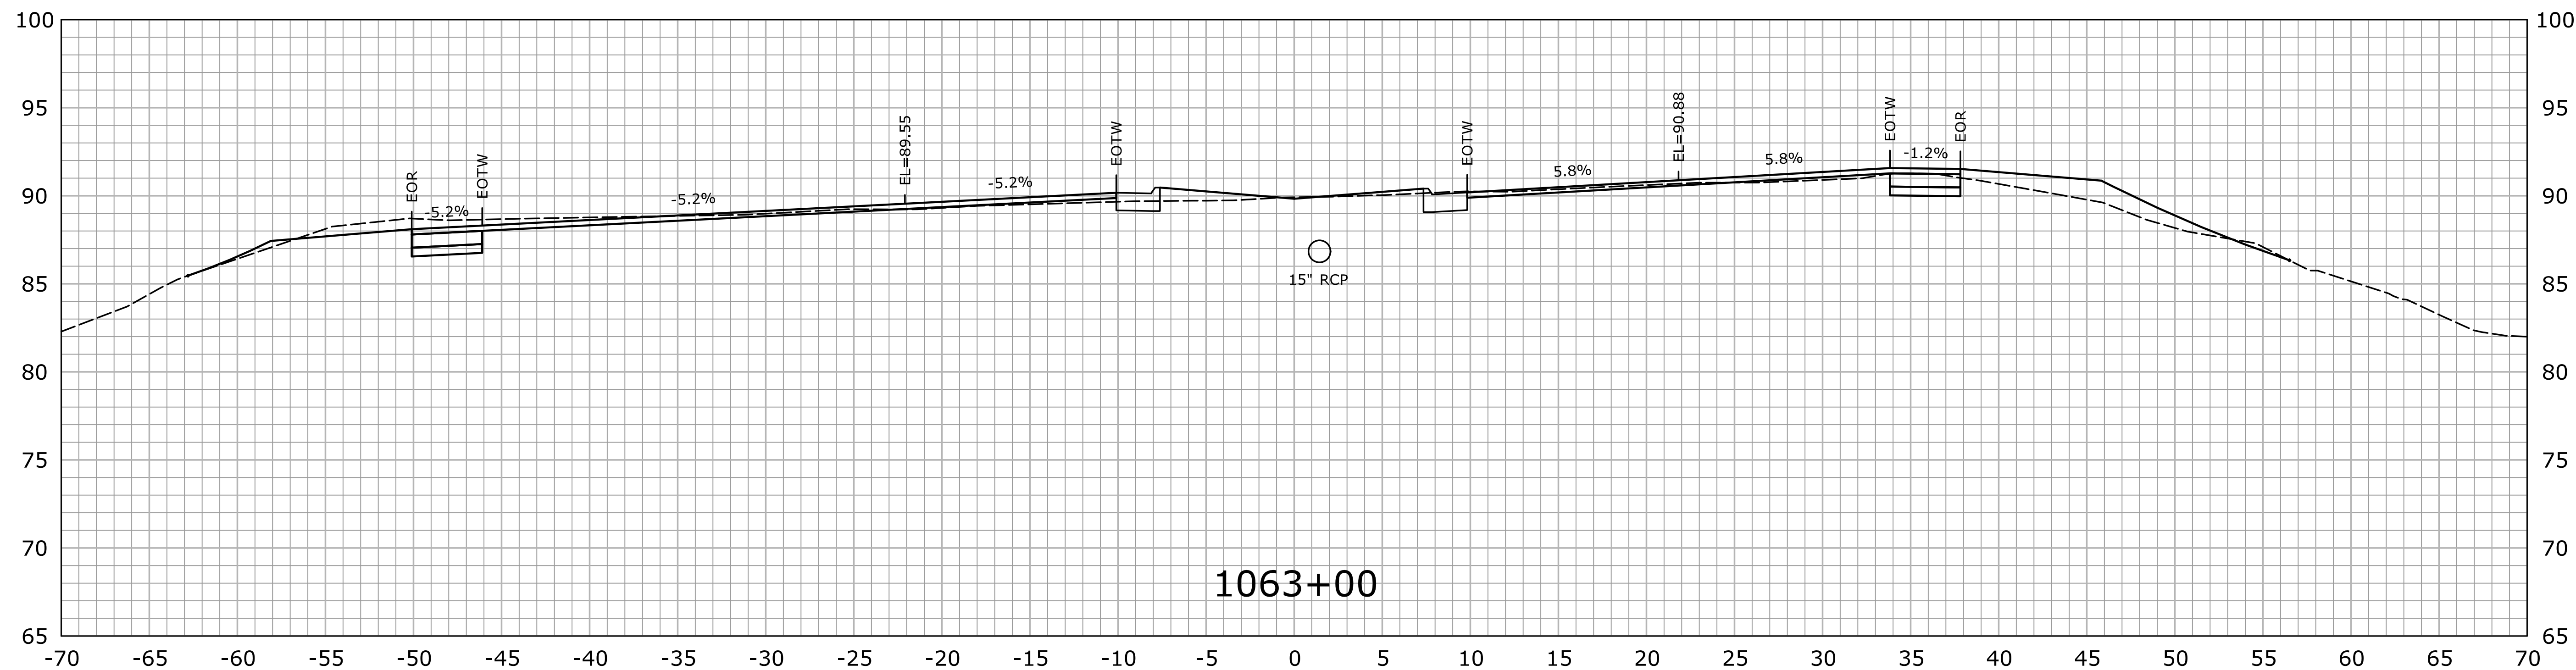

THE INFORMATION, INCLUDING ESTIMATED QUANTITIES OF WORK, SHOWN ON THESE SHEETS IS BASED ON LIMITED INVESTIGATIONS BY THE STATE AND IS IN NO WAY WARRANTED TO INDICATE THE CONDITIONS OF ACTUAL QUANTITIES OF WORK WHICH WILL BE REQUIRED.

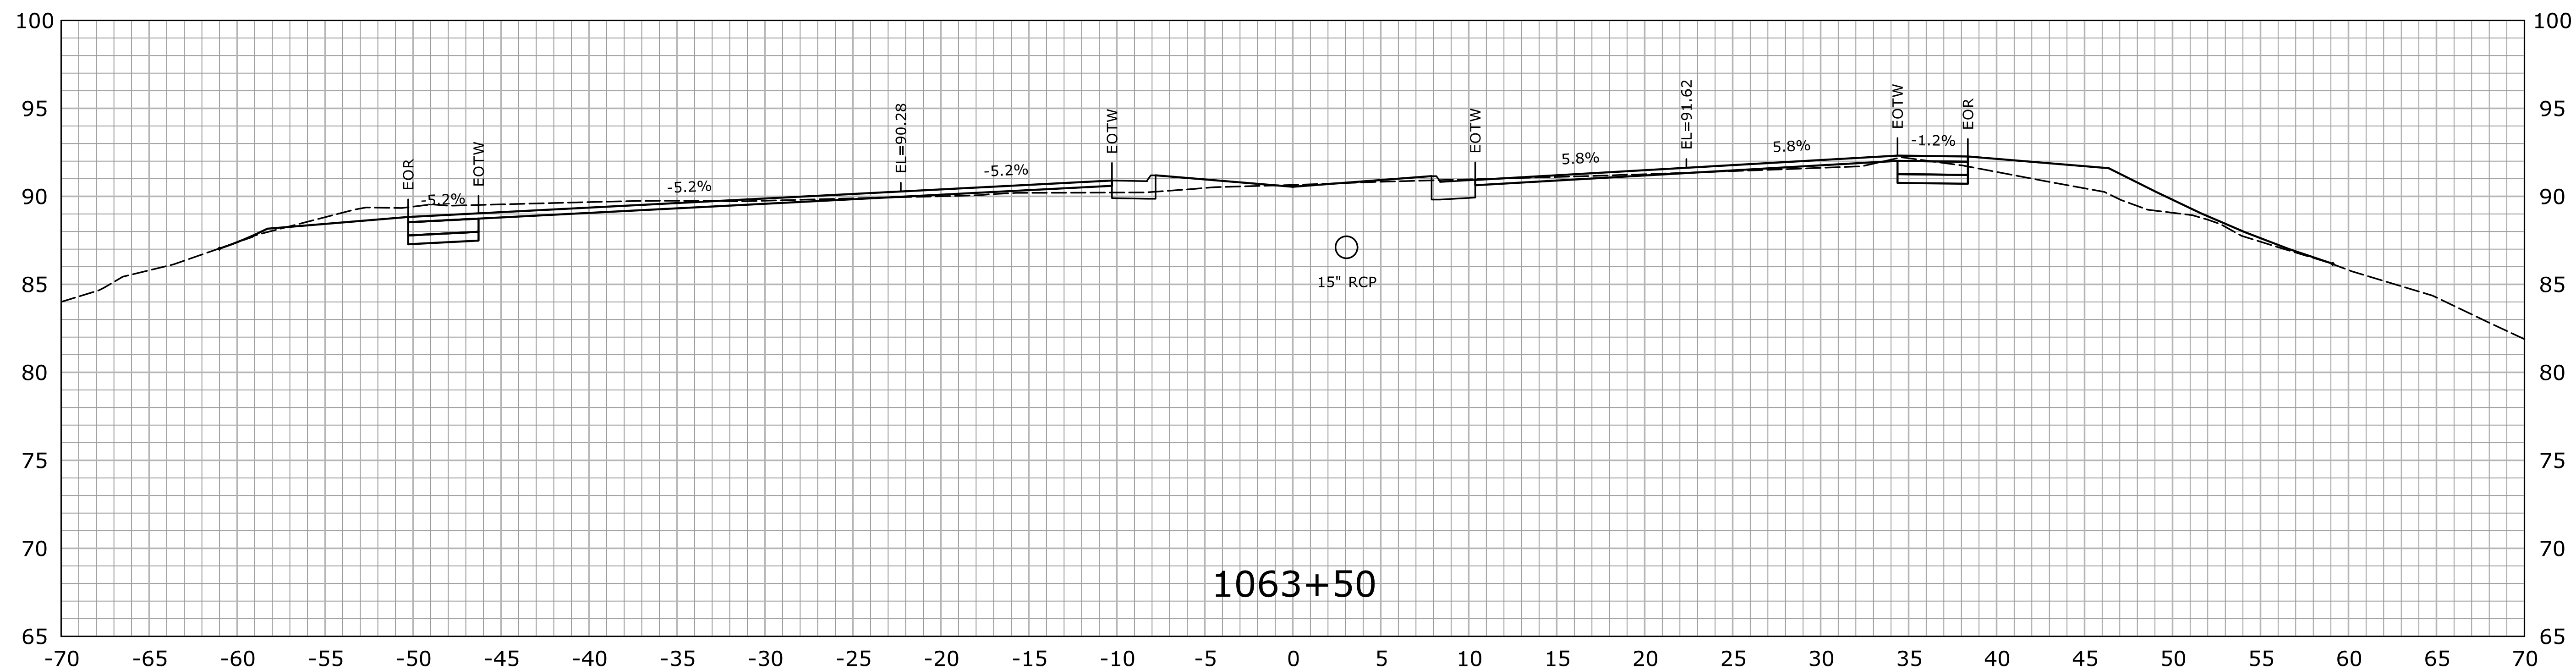
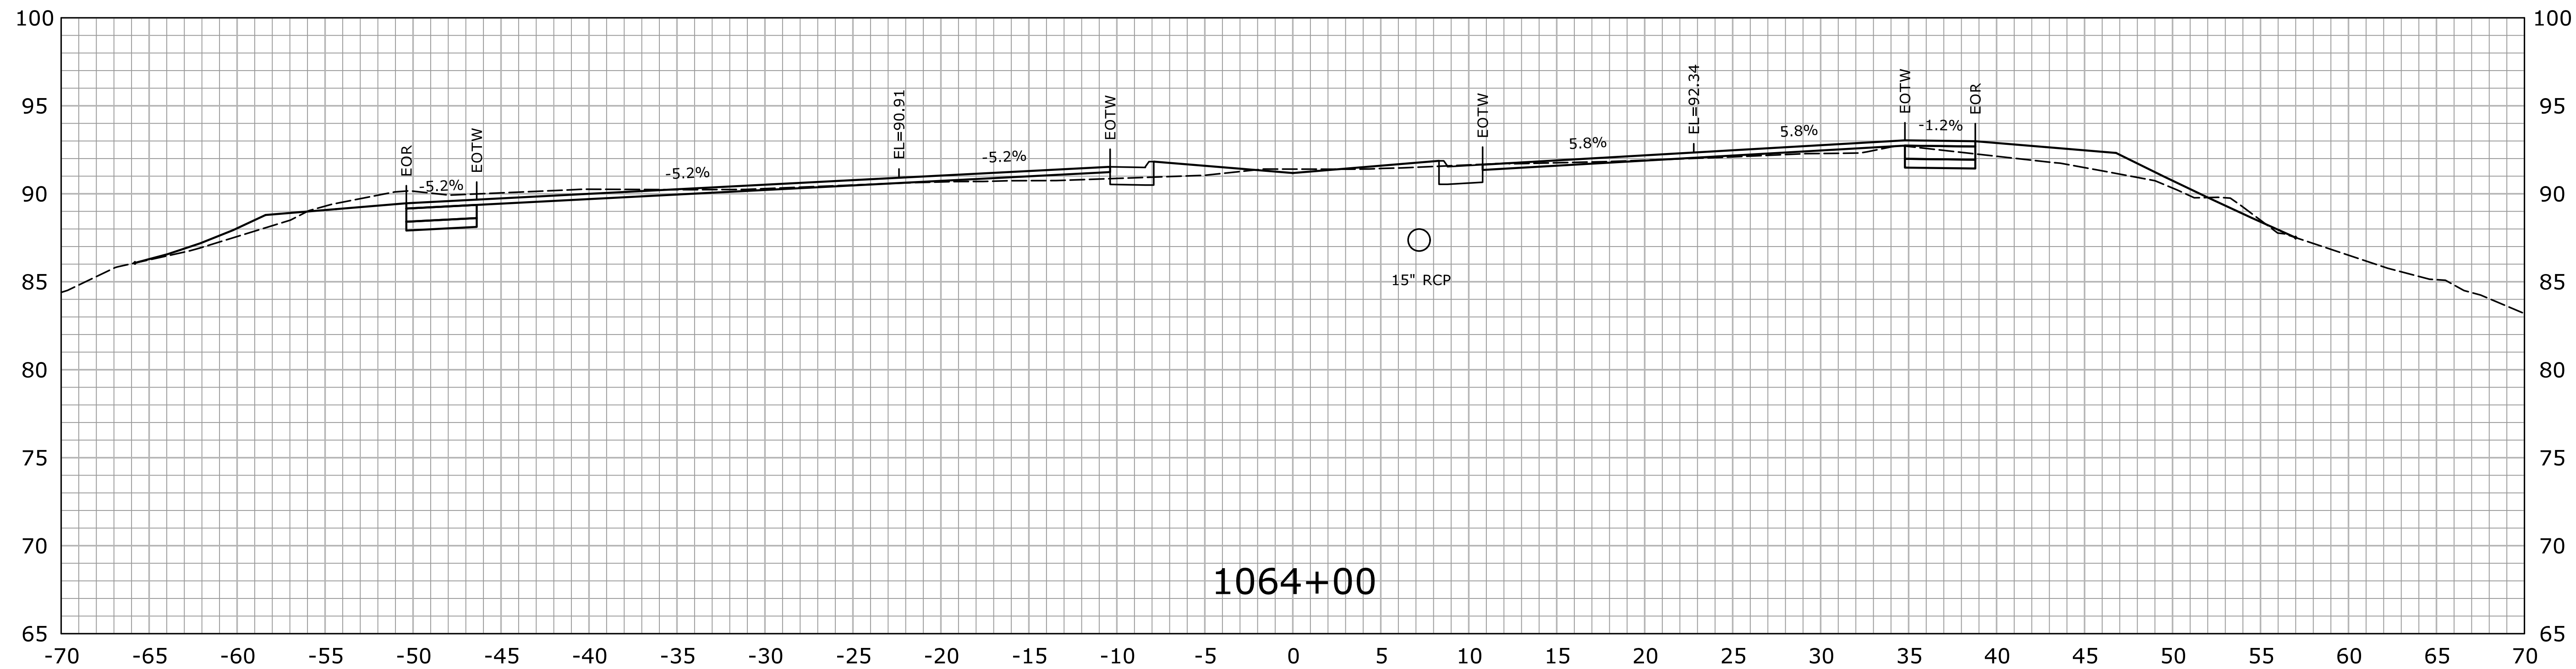


STA.1062+50 TO STA.1063+00





STA.1063+50 TO STA.1064+00

REV.	DATE	REVISION DESCRIPTION	SHEET NO.	Plotted Date: 7/26/2016	DESIGNER/DRAFTER: HAR	CHECKED BY: MSC	SCALE IN FEET 0 5 10 SCALE 1" = 5'	 STATE OF CONNECTICUT DEPARTMENT OF TRANSPORTATION Filename: ...\\HW_MSH_0158_0211_XSC-01.dgn	SIGNATURE/ BLOCK:  APPROVED BY: DATE:	PROJECT TITLE: ROUTE 15 SAFETY IMPROVEMENTS, RESURFACING, ENHANCEMENTS, AND BRIDGE IMPROVEMENTS	TOWN: WESTPORT FAIRFIELD DRAWING TITLE: CROSS SECTIONS	PROJECT NO. 158-211 DRAWING NO. XSC-076 SHEET NO. 01.05.77
------	------	----------------------	-----------	-------------------------	--------------------------	--------------------	--	--	--	---	---	--

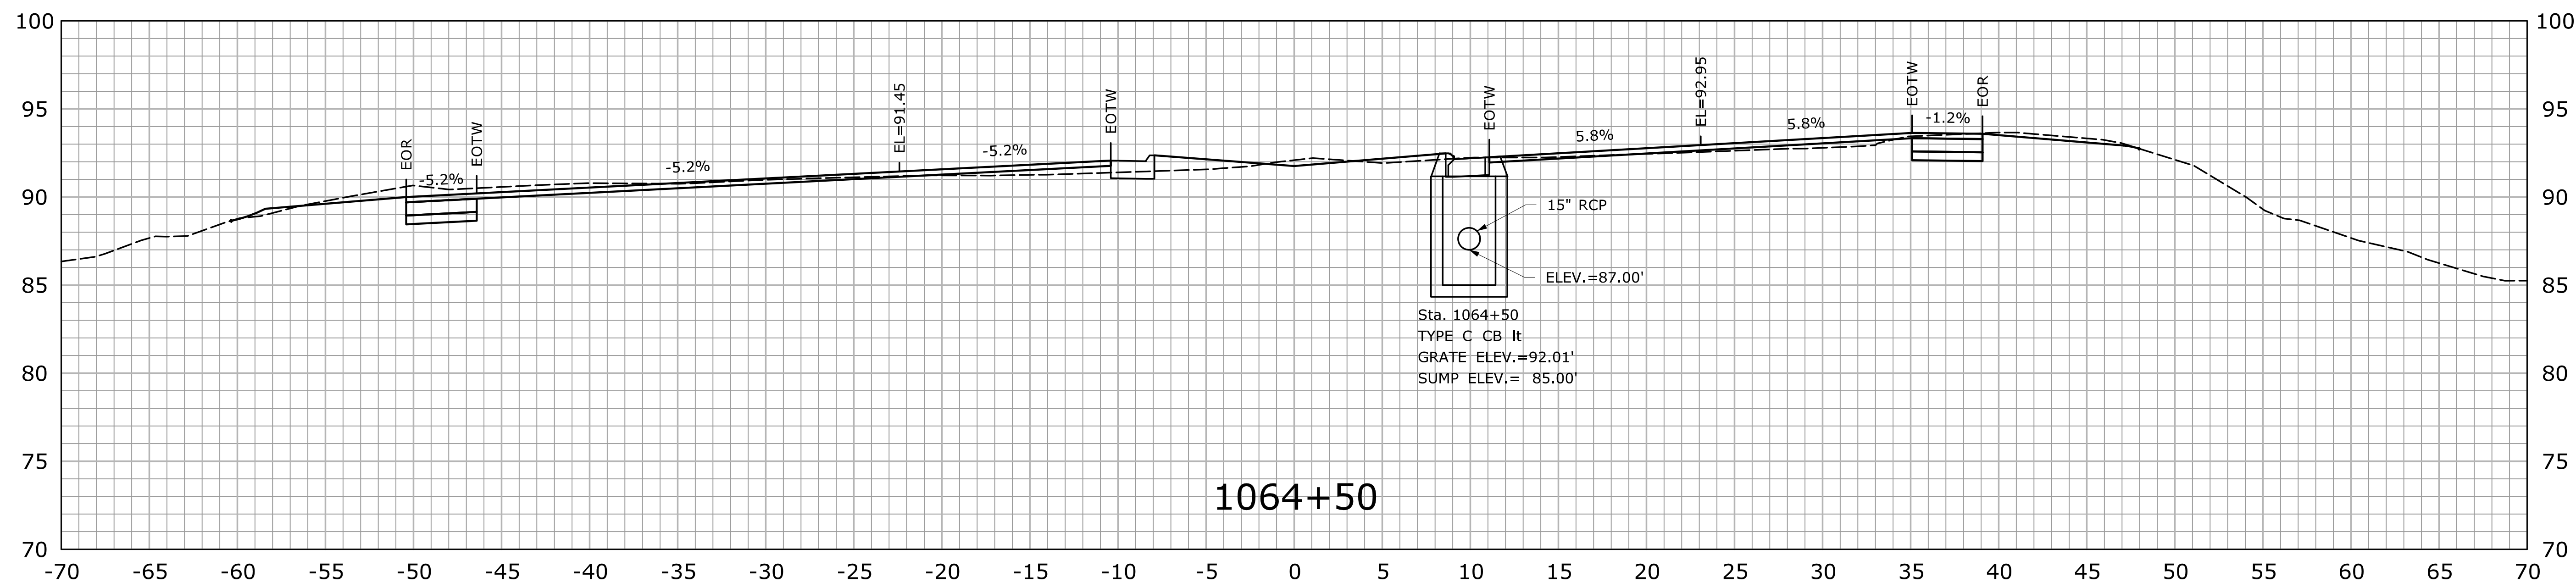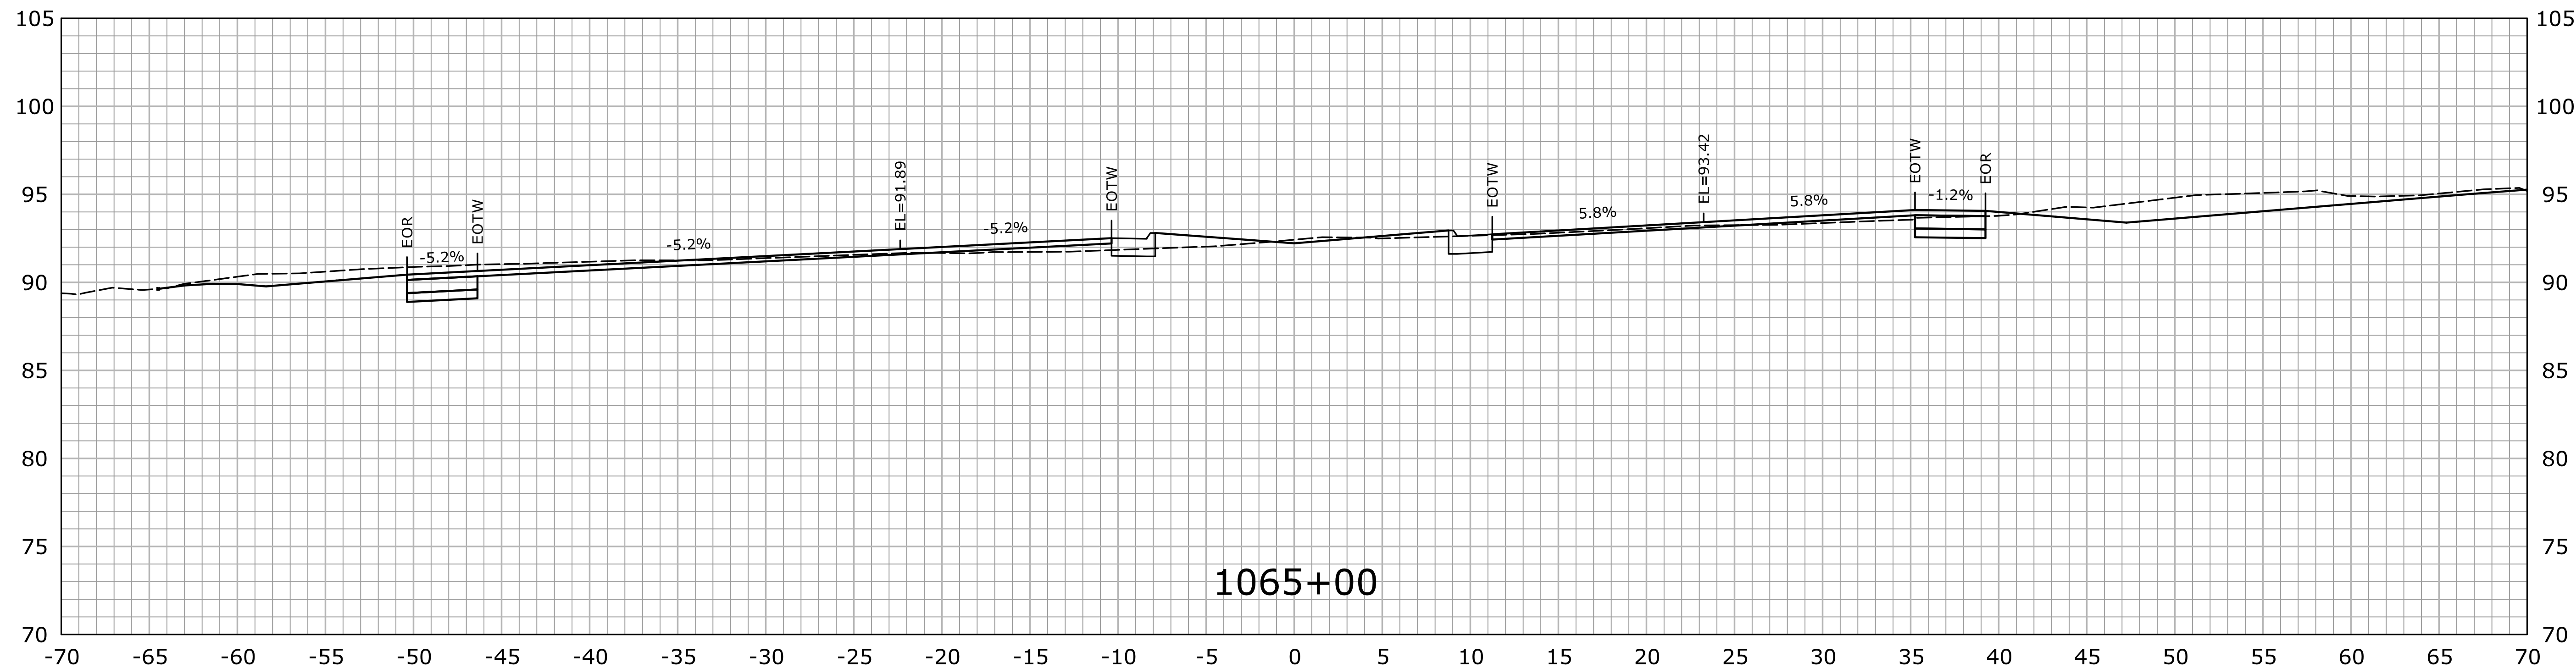


STA.1064+50 TO STA.1065+00

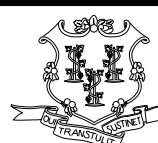				DESIGNER/DRAFTER: HAR		 STATE OF CONNECTICUT DEPARTMENT OF TRANSPORTATION		SIGNATURE/ BLOCK: <i>Will Butcher</i>		PROJECT TITLE: ROUTE 15 SAFETY IMPROVEMENTS, RESURFACING, ENHANCEMENTS, AND BRIDGE IMPROVEMENTS	TOWN: WESTPORT FAIRFIELD	PROJECT NO. 158-211							
				CHECKED BY: MSC				OFFICE OF ENGINEERING											
				SCALE IN FEET 0 5 10 SCALE 1" = 5'				APPROVED BY: DATE:											
REV.	DATE	REVISION DESCRIPTION	SHEET NO.	Plotted Date: 7/26/2016		Filename: ...\\HW_MSH_0158_0211_XSC-01.dgn													
											DRAWING TITLE: CROSS SECTIONS		DRAWING NO. XSC-077						
													SHEET NO. 01.05.78						

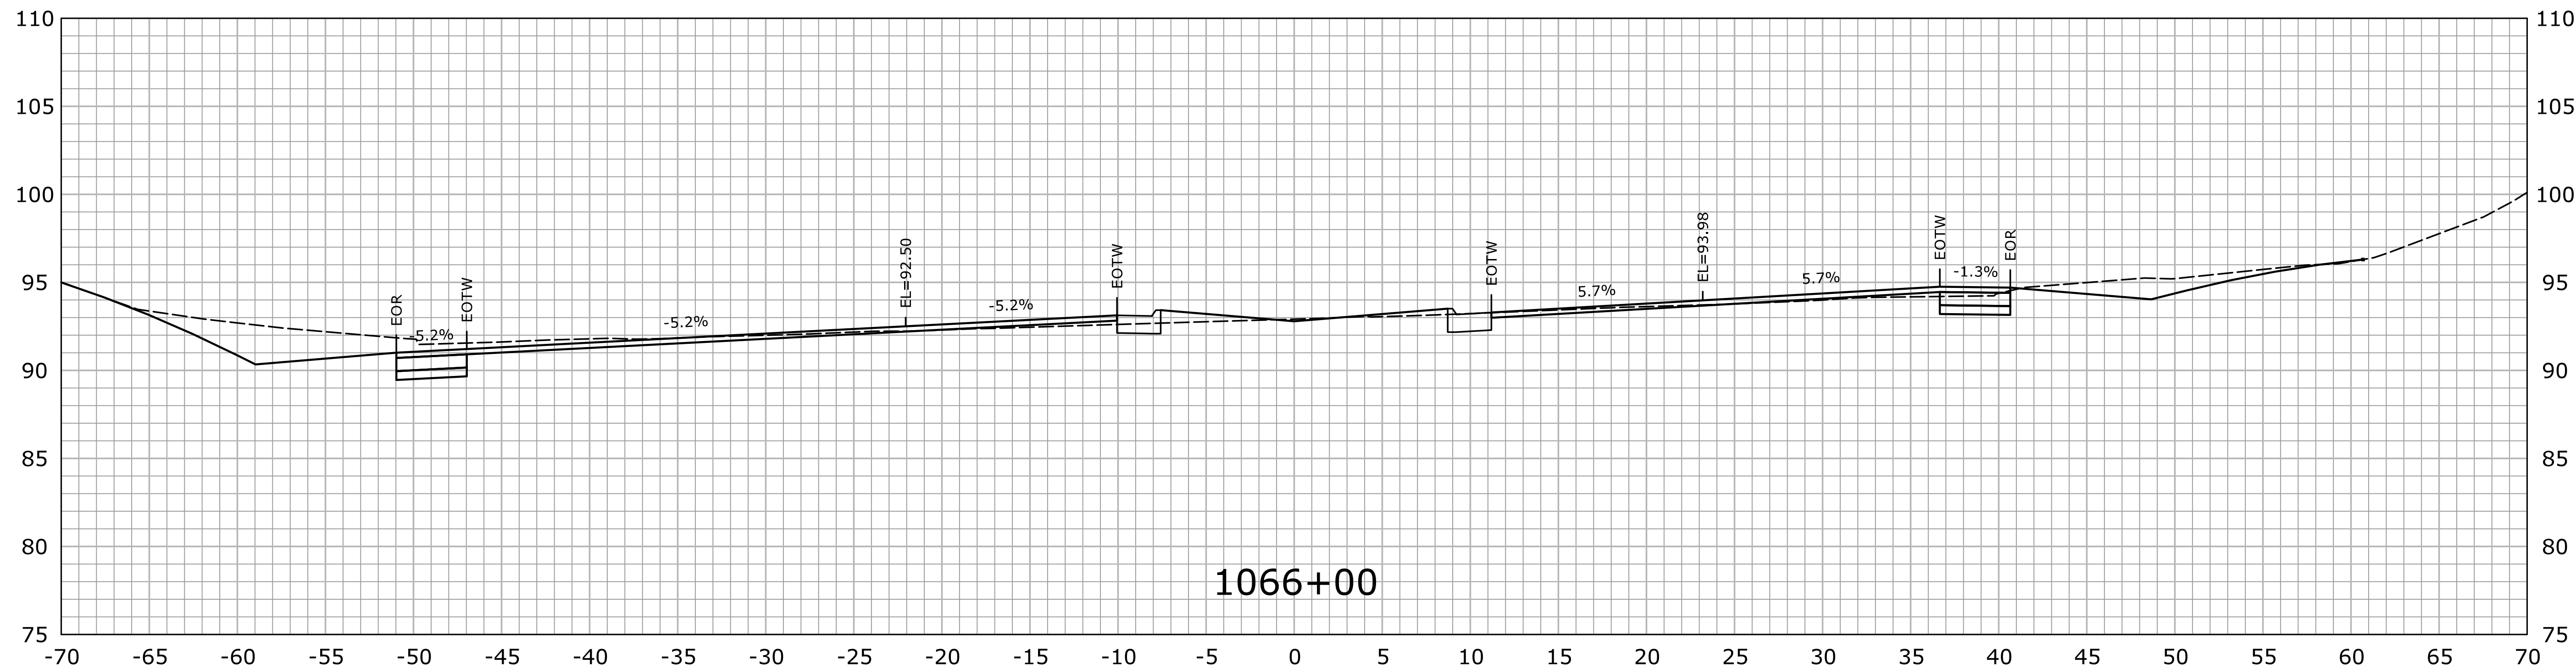


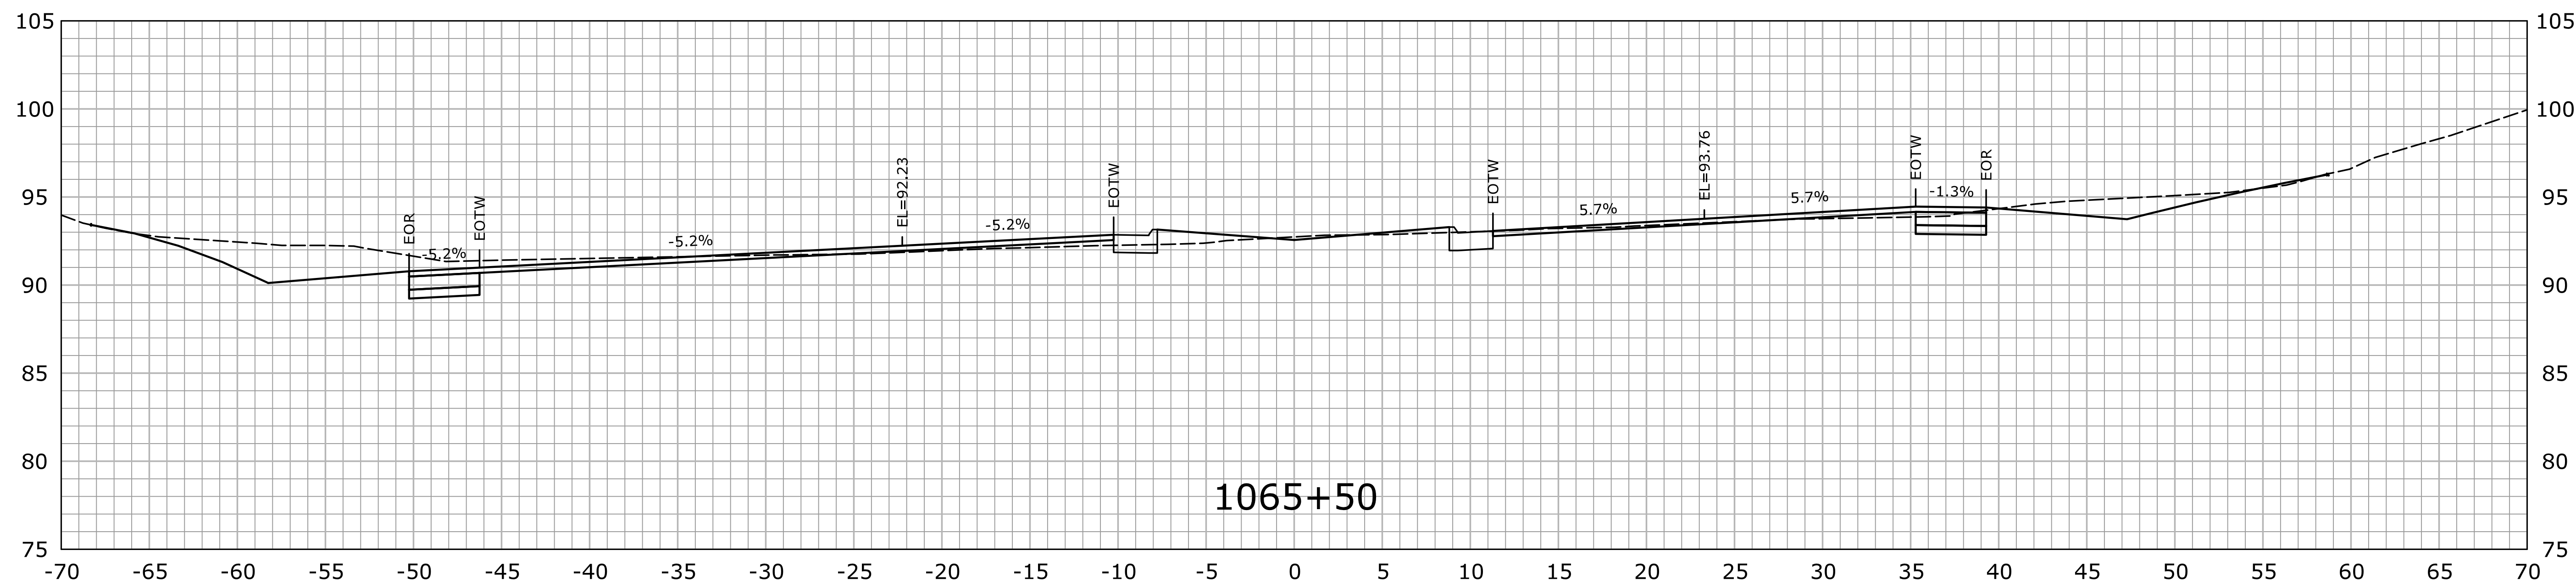



1066+00




1065+50


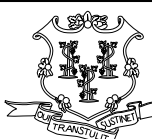
STA.1065+50 TO STA.1066+00

					DESIGNER/DRAFTER: HAR		 STATE OF CONNECTICUT DEPARTMENT OF TRANSPORTATION		SIGNATURE/ BLOCK:		ROUTE 15 SAFETY IMPROVEMENTS, RESURFACING, ENHANCEMENTS, AND BRIDGE IMPROVEMENTS		TOWN: WESTPORT FAIRFIELD		PROJECT NO. 158-211	
					CHECKED BY: MSC				OFFICE OF ENGINEERING						DRAWING NO. XSC-078	
					SCALE IN FEET  SCALE 1" = 5'				APPROVED BY: 						DATE:	
					Plotted Date: 7/26/2016		Filename: ...\\HW_MSH_0158_0211_XSC-01.dgn									
REV.	DATE	REVISION DESCRIPTION			SHEET NO.											

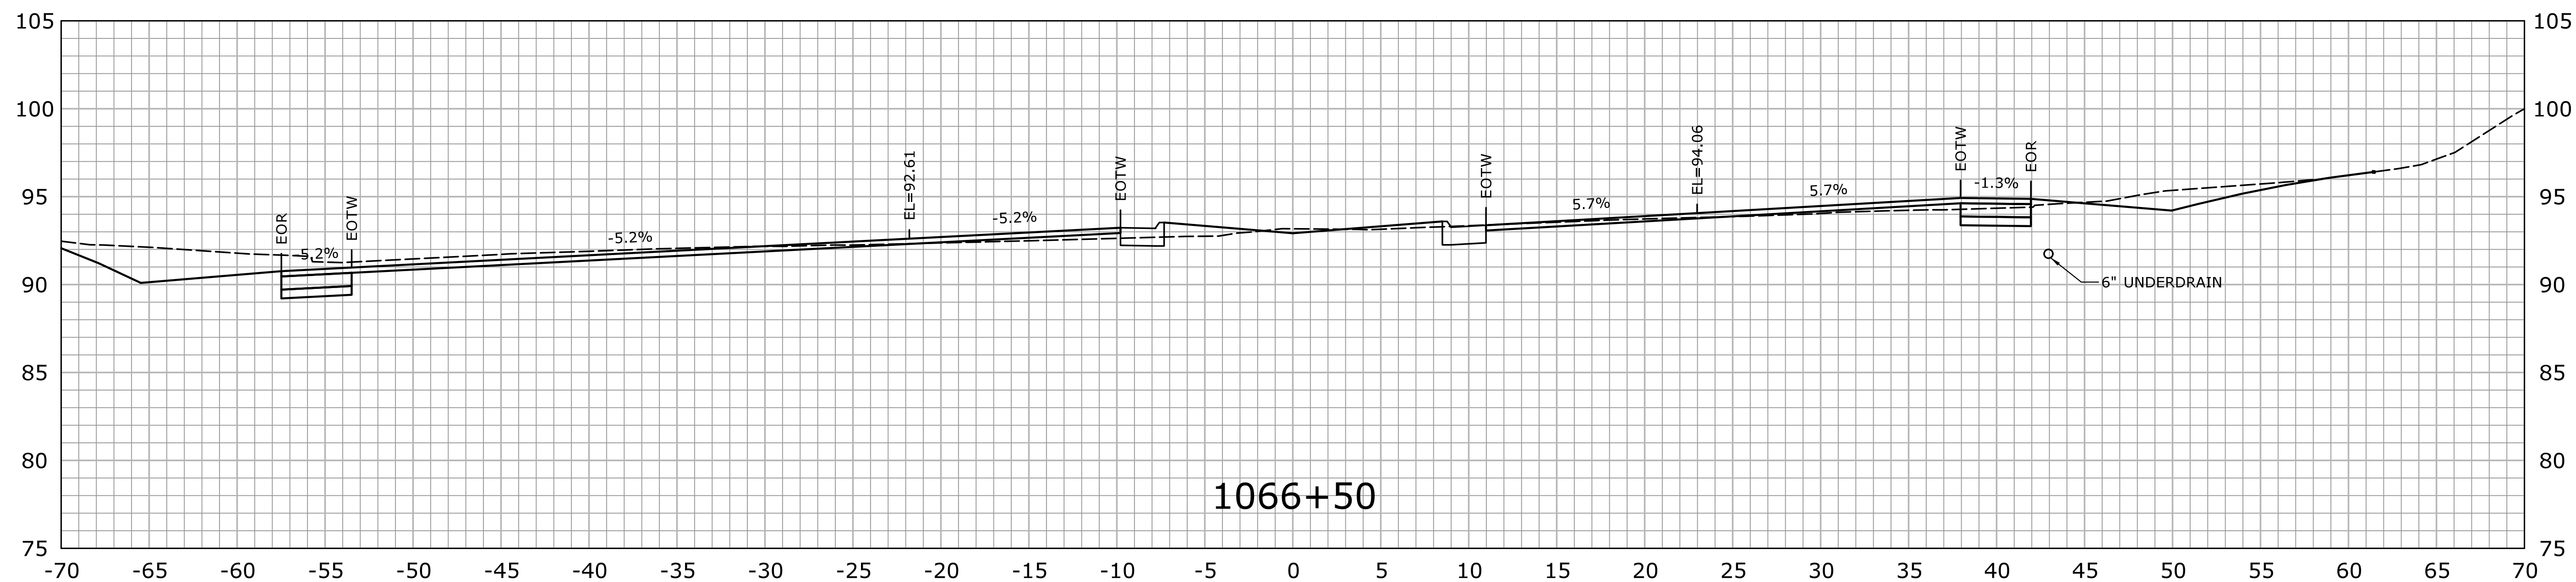
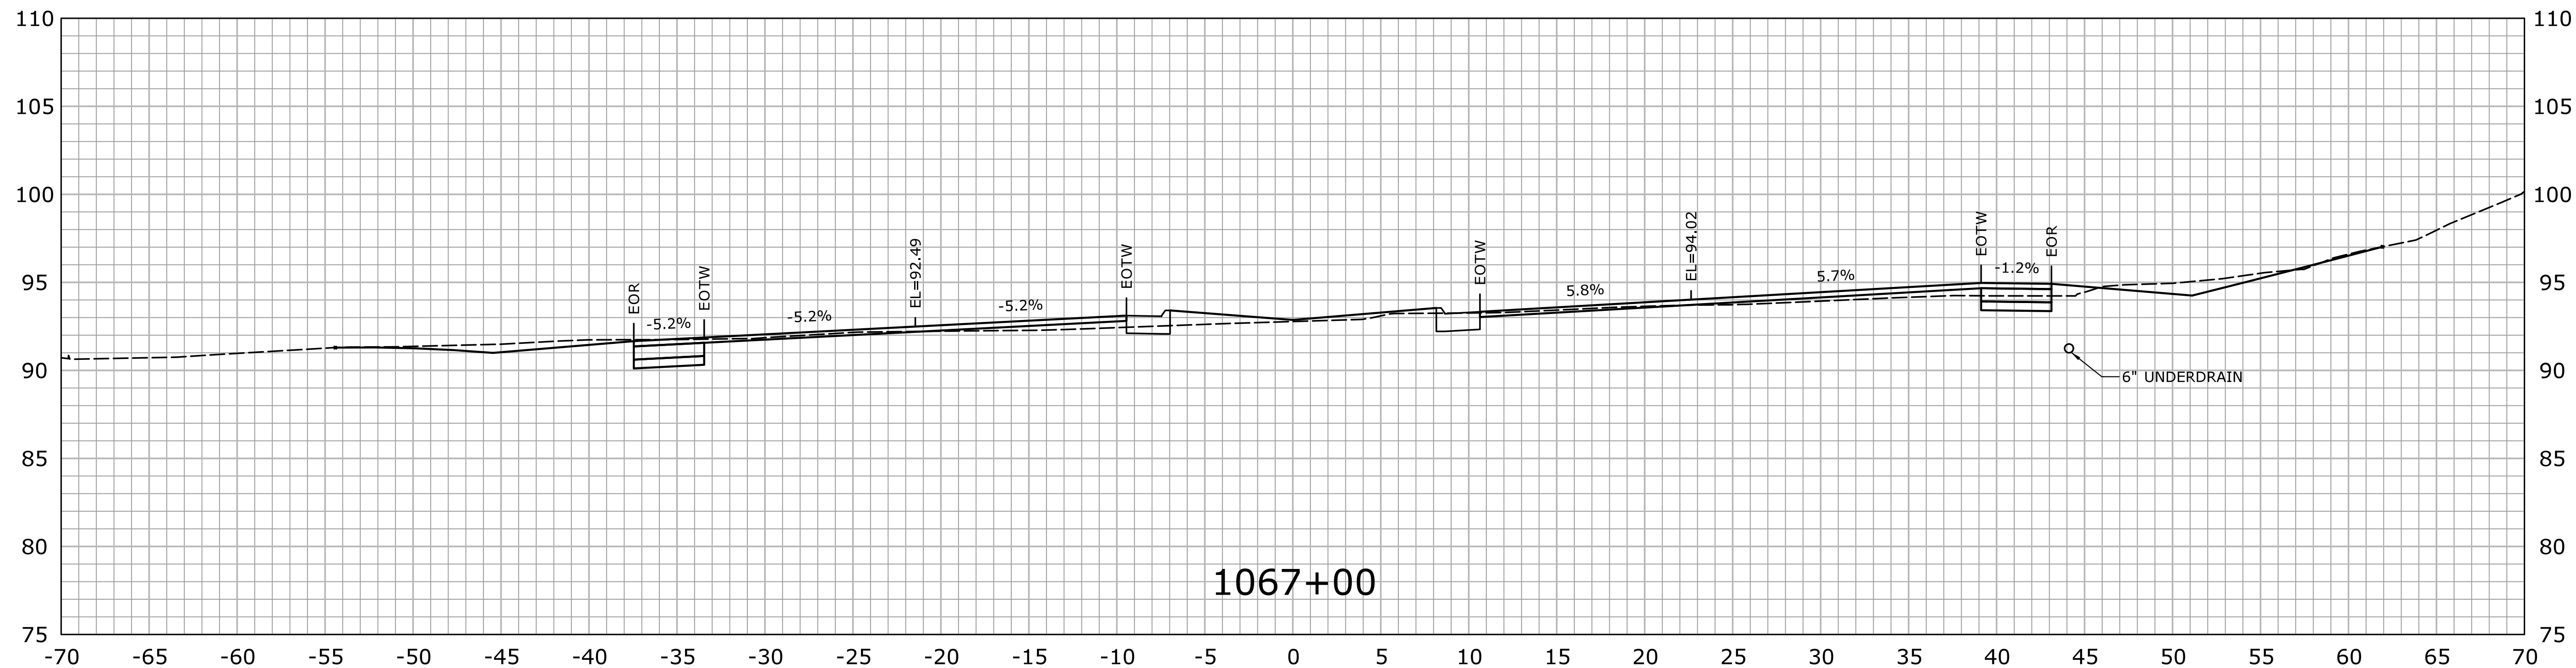



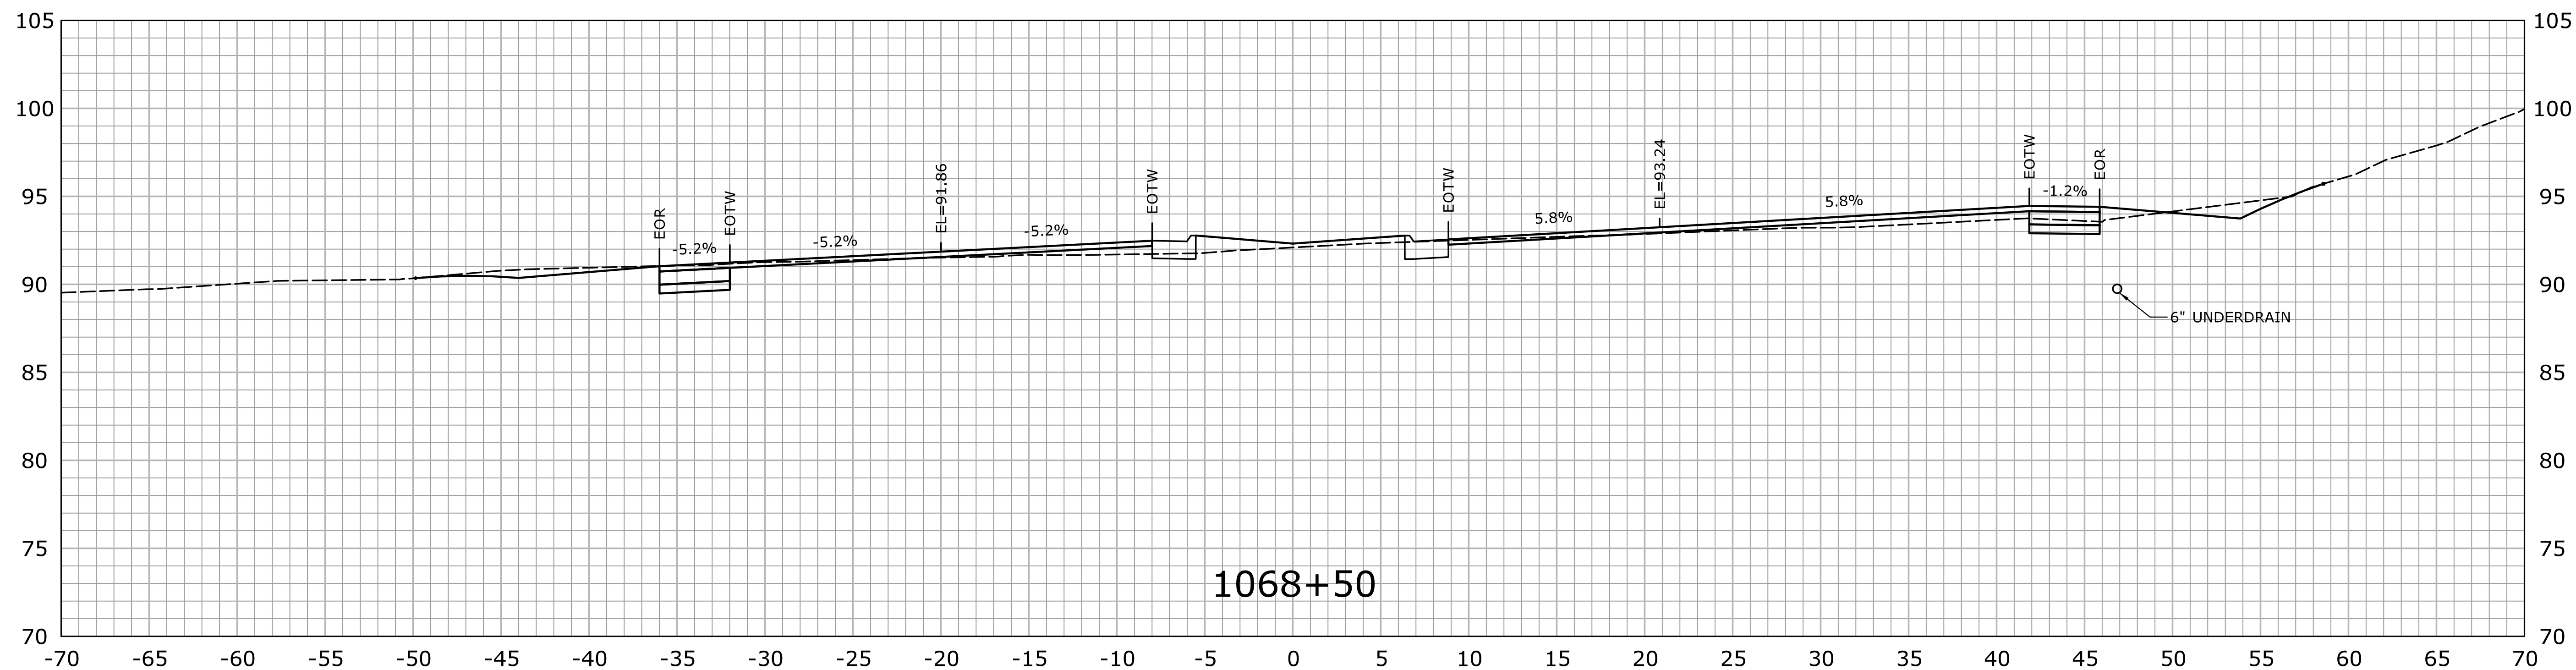
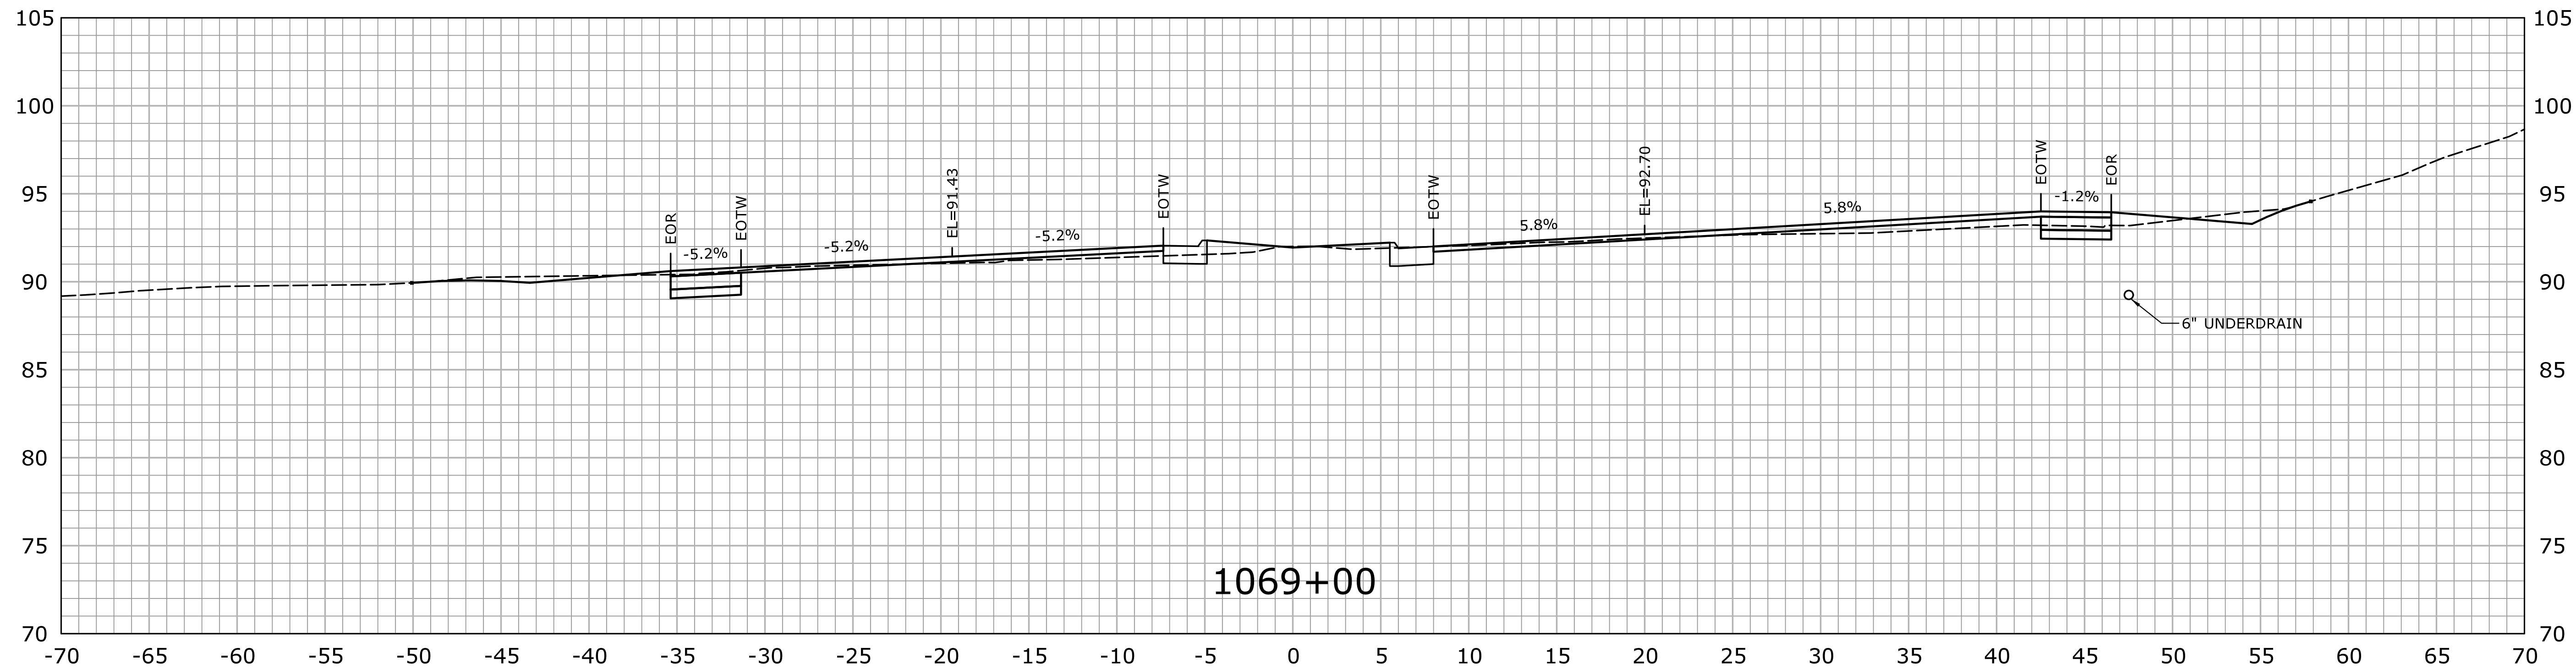
STA.1066+50 TO STA.1067+00

				THE INFORMATION, INCLUDING ESTIMATED QUANTITIES OF WORK, SHOWN ON THESE SHEETS IS BASED ON LIMITED INVESTIGATIONS BY THE STATE AND IS IN NO WAY WARRANTED TO INDICATE THE CONDITIONS OF ACTUAL QUANTITIES OF WORK WHICH WILL BE REQUIRED.		DESIGNER/DRAFTER: HAR CHECKED BY: MSC SCALE IN FEET 0 5 10 SCALE 1" = 5'		 STATE OF CONNECTICUT DEPARTMENT OF TRANSPORTATION Filename: ...\\HW_MSH_0158_0211_XSC-01.dgn		SIGNATURE/ BLOCK: OFFICE OF ENGINEERING APPROVED BY: <i>Will Butts</i> DATE:		PROJECT TITLE: ROUTE 15 SAFETY IMPROVEMENTS, RESURFACING, ENHANCEMENTS, AND BRIDGE IMPROVEMENTS		TOWN: WESTPORT FAIRFIELD DRAWING TITLE: CROSS SECTIONS		PROJECT NO. 158-211 DRAWING NO. XSC-079 SHEET NO. 01.05.80		
REV.	DATE	REVISION DESCRIPTION				SHEET NO.	Plotted Date: 7/26/2016											

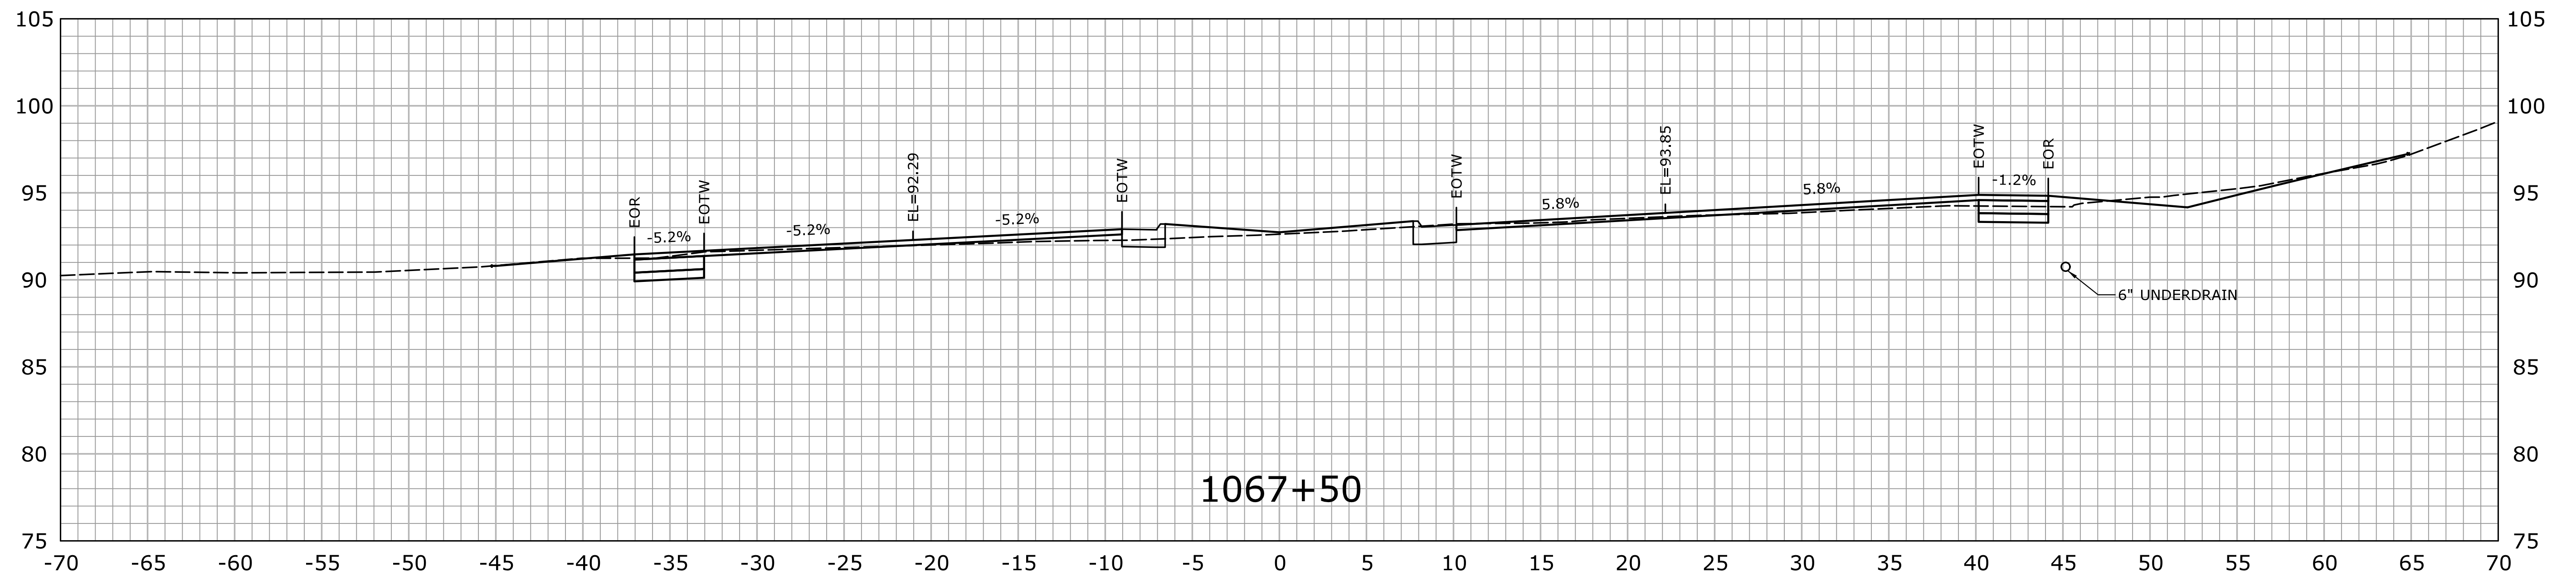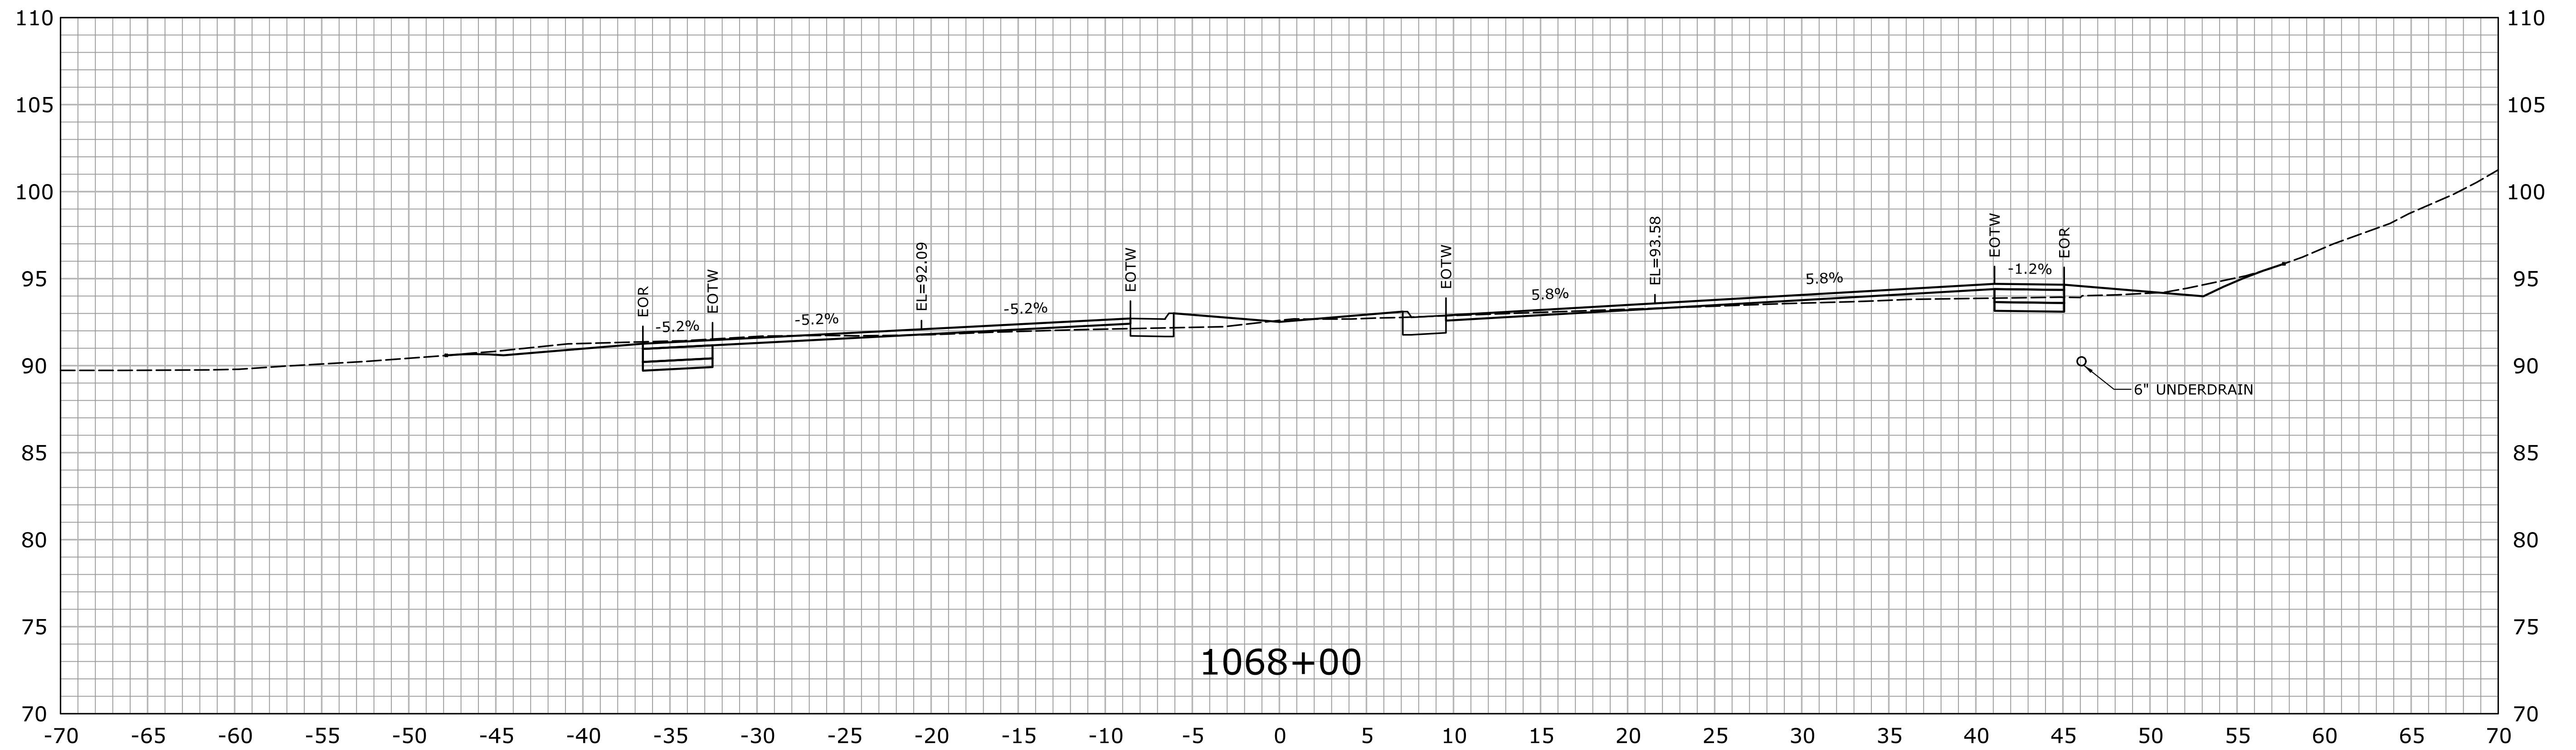



STA.1067+50 TO STA.1068+00

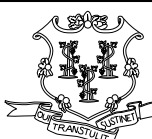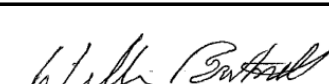					DESIGNER/DRAFTER: HAR		 STATE OF CONNECTICUT DEPARTMENT OF TRANSPORTATION		SIGNATURE/ BLOCK: 		ROUTE 15 SAFETY IMPROVEMENTS, RESURFACING, ENHANCEMENTS, AND BRIDGE IMPROVEMENTS		WESTPORT FAIRFIELD		PROJECT NO. 158-211			
					CHECKED BY: MSC				APPROVED BY:						DRAWING TITLE: CROSS SECTIONS		DRAWING NO. XSC-080	
					SCALE IN FEET  SCALE 1" = 5'				DATE:								SHEET NO. 01.05.81	
REV.	DATE	REVISION DESCRIPTION		SHEET NO.	Plotted Date: 7/26/2016	Filename: ...VHW_MSH_0158_0211_XSC-01.dgn												





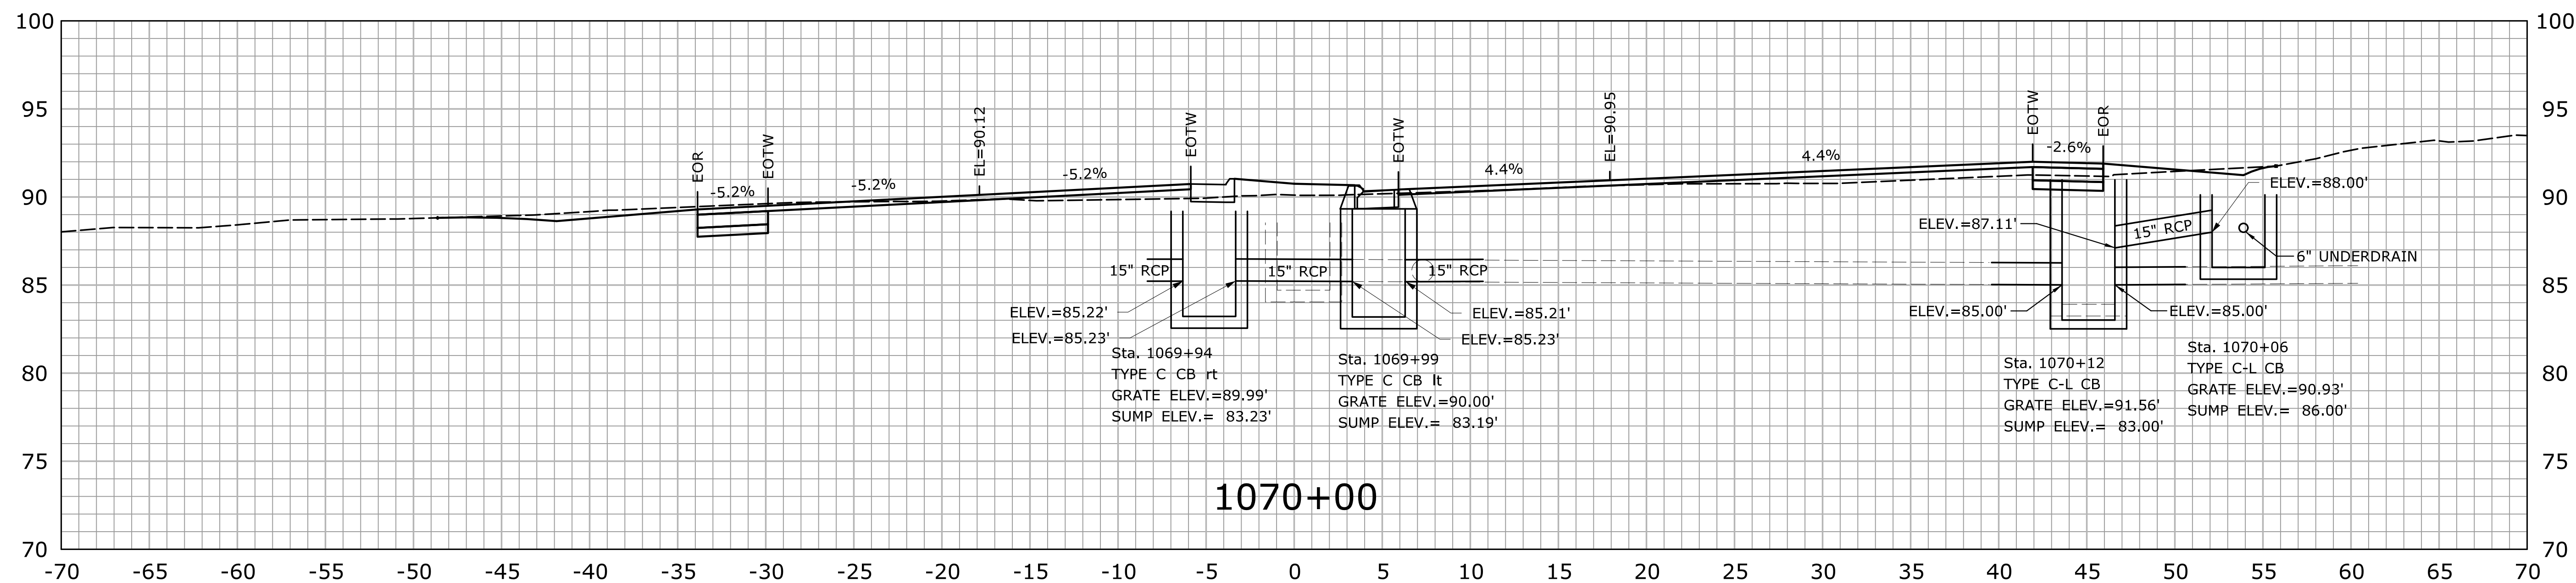
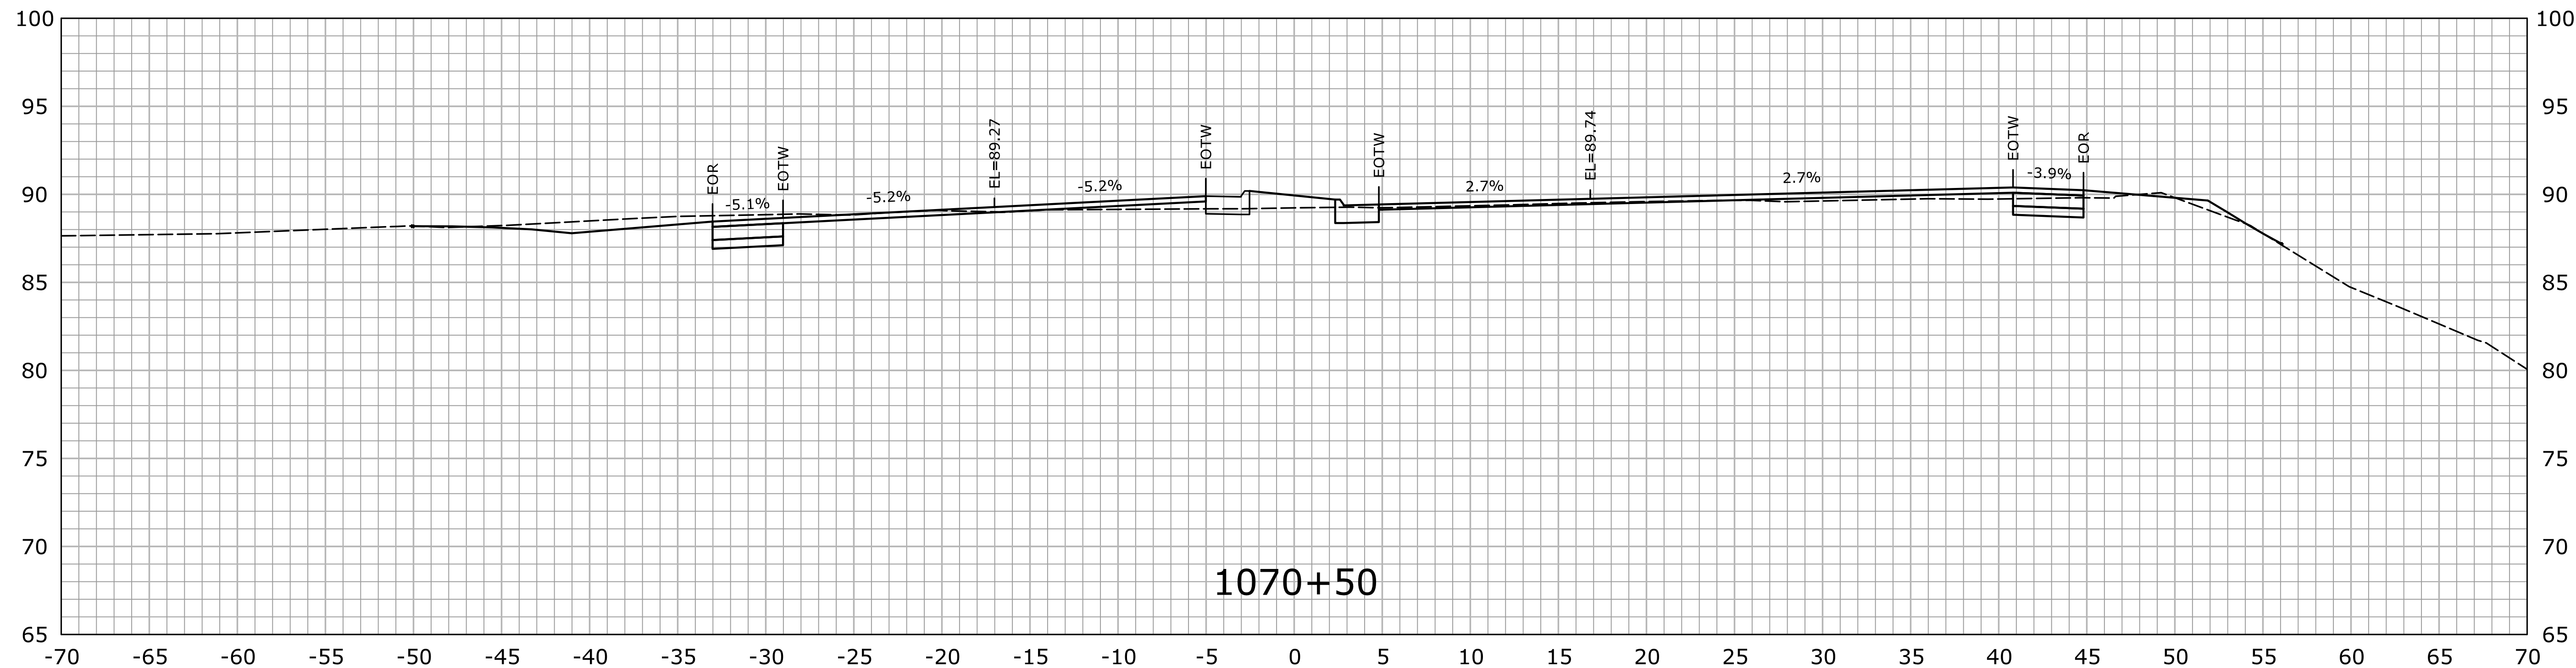
STA.1068+50 TO STA.1069+00

REV.	DATE	REVISION DESCRIPTION	SHEET NO.	Plotted Date: 7/26/2016	DESIGNER/DRAFTER: HAR	CHECKED BY: MSC	SCALE IN FEET 0 5 10 SCALE 1" = 5'	 STATE OF CONNECTICUT DEPARTMENT OF TRANSPORTATION Filename: ...\\HW_MSH_0158_0211_XSC-01.dgn	SIGNATURE/ BLOCK: APPROVED BY: DATE:	PROJECT TITLE: ROUTE 15 SAFETY IMPROVEMENTS, RESURFACING, ENHANCEMENTS, AND BRIDGE IMPROVEMENTS	TOWN: WESTPORT FAIRFIELD DRAWING TITLE: CROSS SECTIONS	PROJECT NO. 158-211 DRAWING NO. XSC-081 SHEET NO. 01.05.82
------	------	----------------------	-----------	-------------------------	--------------------------	--------------------	--	--	---	---	---	--

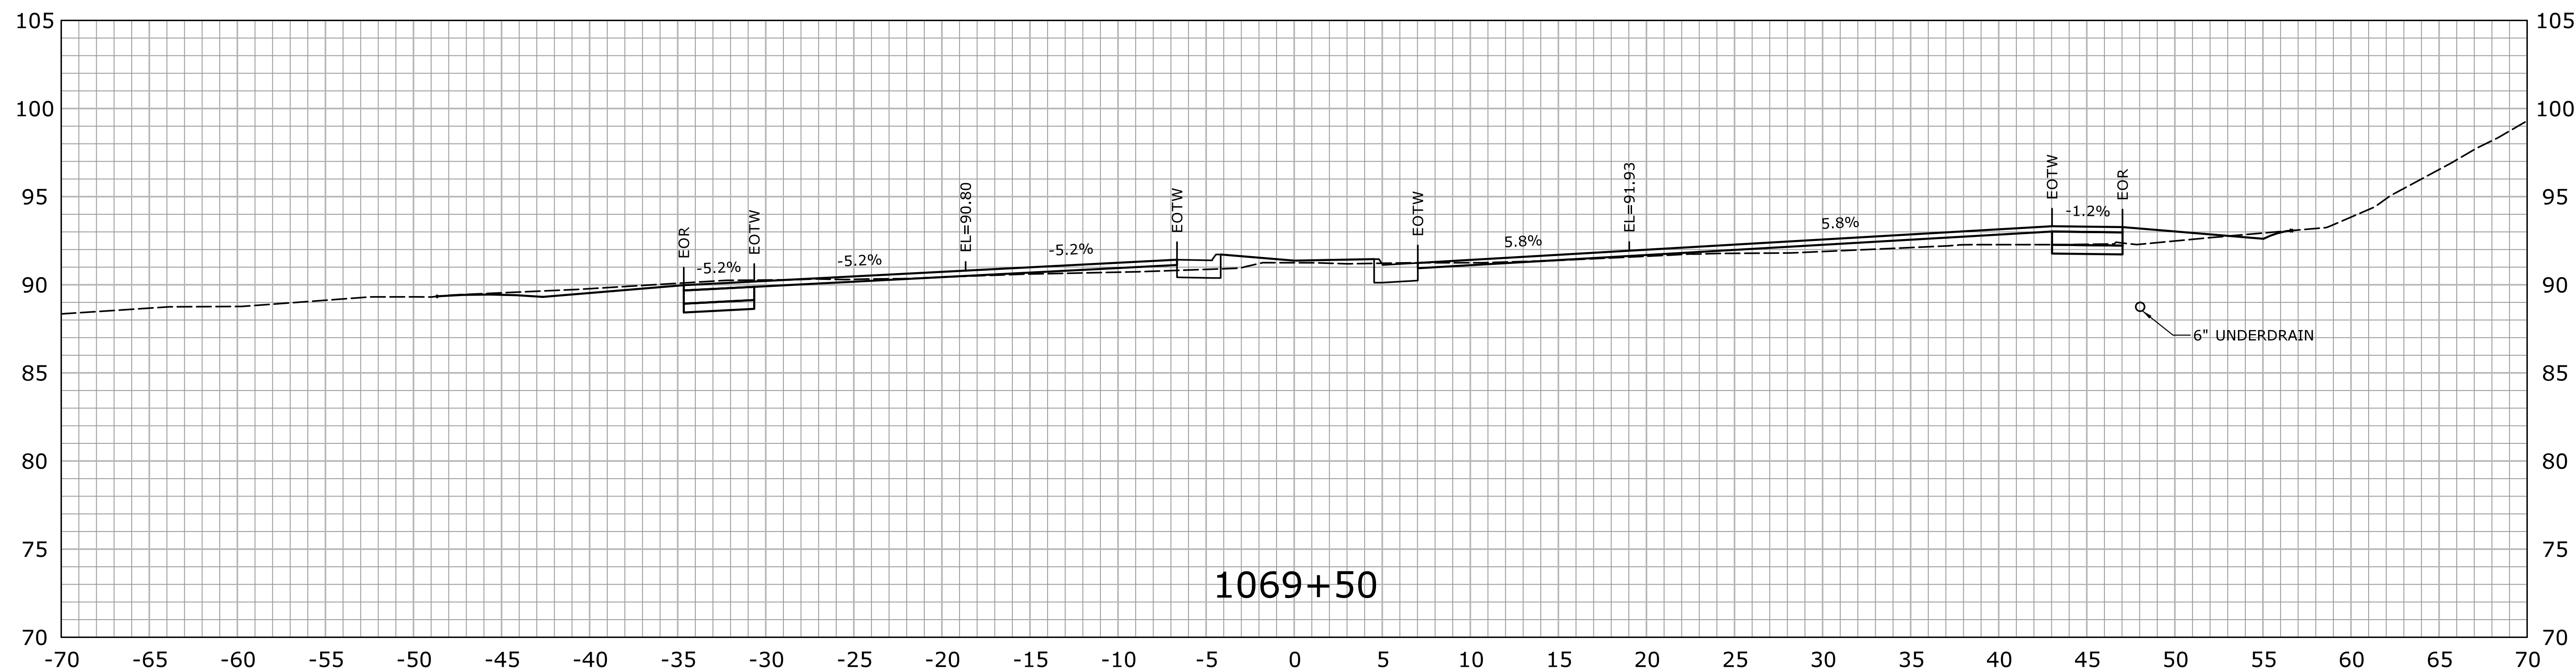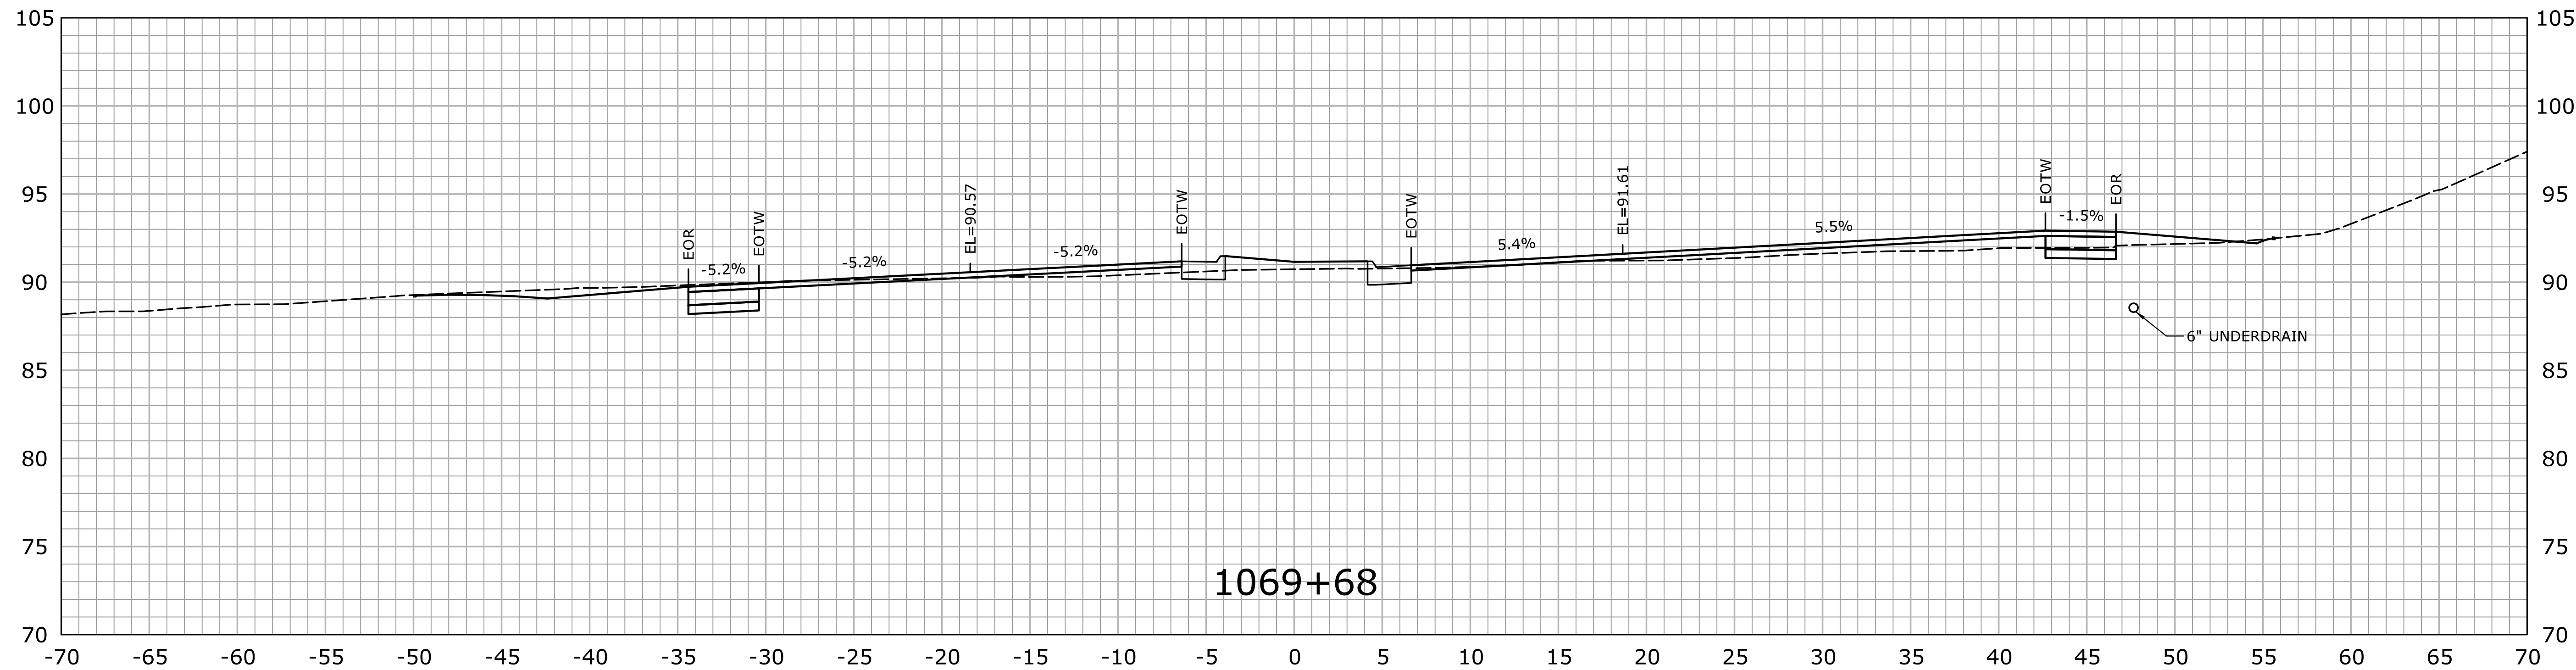



STA.1069+50 TO STA.1069+68

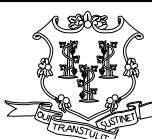				THE INFORMATION, INCLUDING ESTIMATED QUANTITIES OF WORK, SHOWN ON THESE SHEETS IS BASED ON LIMITED INVESTIGATIONS BY THE STATE AND IS IN NO WAY WARRANTED TO INDICATE THE CONDITIONS OF ACTUAL QUANTITIES OF WORK WHICH WILL BE REQUIRED.		DESIGNER/DRAFTER: HAR	 STATE OF CONNECTICUT DEPARTMENT OF TRANSPORTATION <small>Filename: ...\\HW_MSH_0158_0211_XSC-01.dgn</small>	 OFFICE OF ENGINEERING	SIGNATURE/ BLOCK: <i>Will Burtall</i>	PROJECT TITLE: ROUTE 15 SAFETY IMPROVEMENTS, RESURFACING, ENHANCEMENTS, AND BRIDGE IMPROVEMENTS	TOWN: WESTPORT FAIRFIELD DRAWING TITLE: CROSS SECTIONS	PROJECT NO. 158-211
				CHECKED BY: MSC		SCALE IN FEET 0 5 10 SCALE 1" = 5'						DRAWING NO. XSC-082
REV.	DATE	REVISION DESCRIPTION	SHEET NO.	Plotted Date: 7/26/2016								SHEET NO. 01.05.83




STA.1070+00 TO STA.1070+50

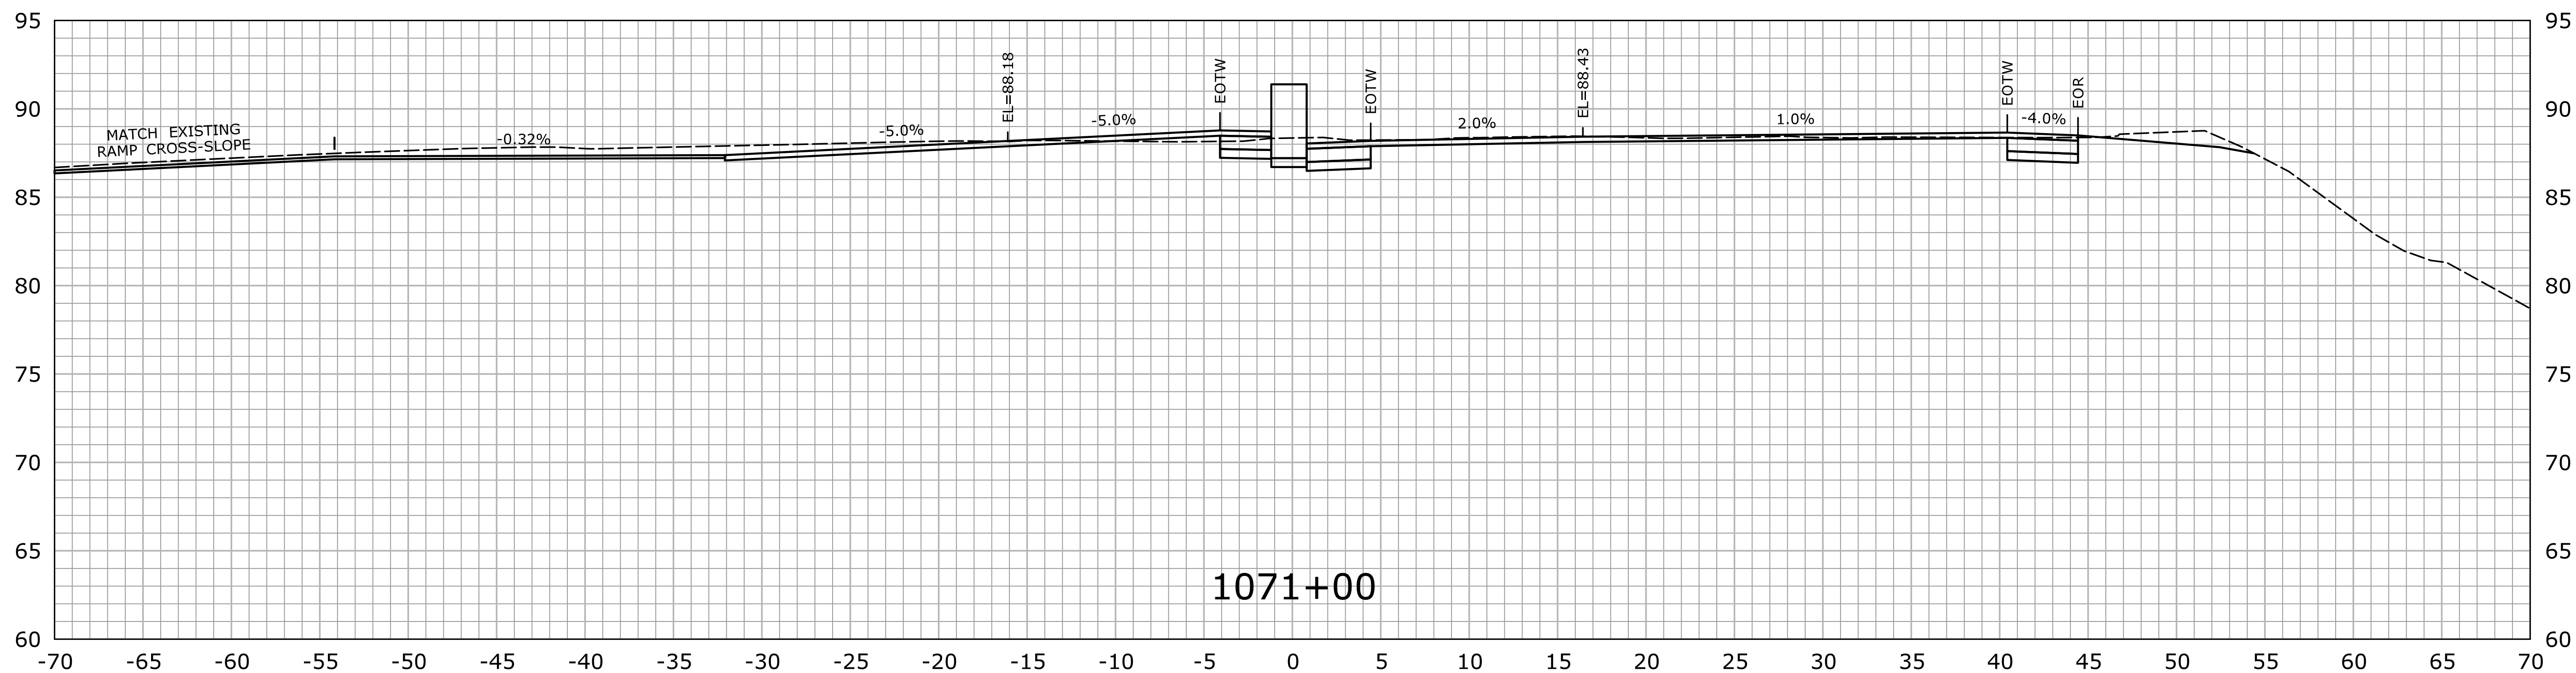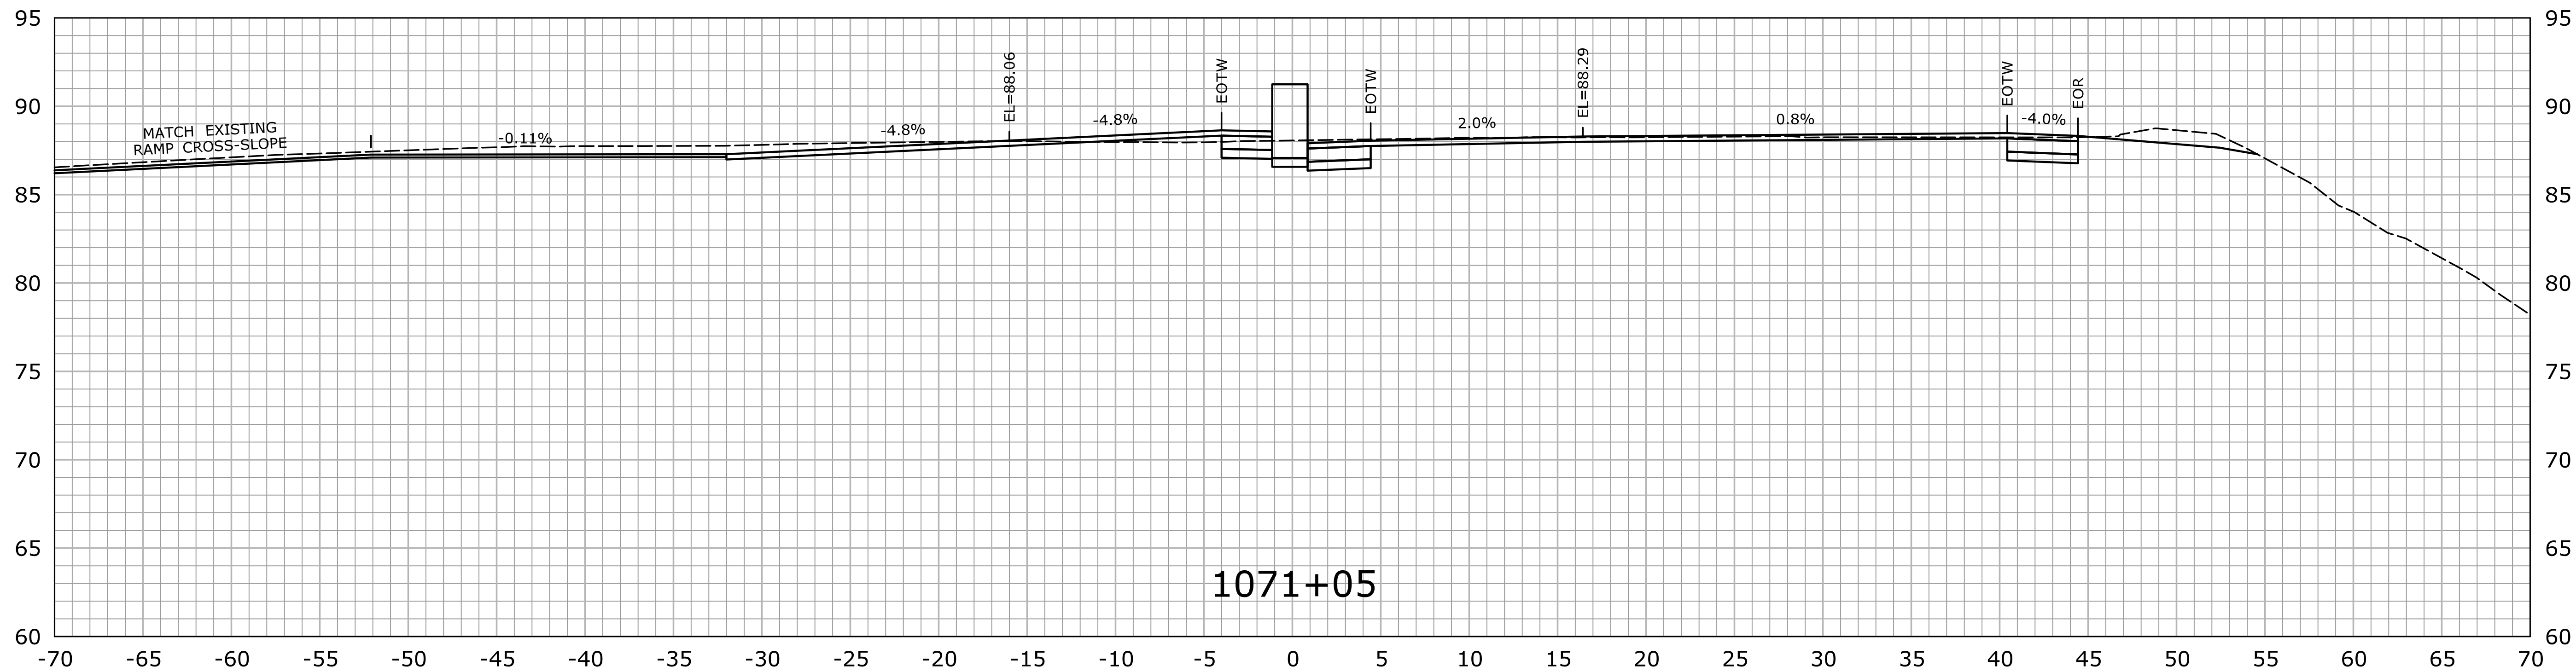

REV.		DATE	REVISION DESCRIPTION	SHEET NO.	Plotted Date: 7/26/2016	DESIGNER/DRAFTER: HAR	CHECKED BY: MSC	SCALE IN FEET 0 5 10 SCALE 1" = 5'	THE INFORMATION, INCLUDING ESTIMATED QUANTITIES OF WORK, SHOWN ON THESE SHEETS IS BASED ON LIMITED INVESTIGATIONS BY THE STATE AND IS IN NO WAY WARRANTED TO INDICATE THE CONDITIONS OF ACTUAL QUANTITIES OF WORK WHICH WILL BE REQUIRED.	STATE OF CONNECTICUT DEPARTMENT OF TRANSPORTATION	FILENAME: ...\\HW_MSH_0158_0211_XSC-01.dgn	SIGNATURE/ BLOCK: <i>Will Burt</i>	APPROVED BY: DATE:	PROJECT TITLE: ROUTE 15 SAFETY IMPROVEMENTS, RESURFACING, ENHANCEMENTS, AND BRIDGE IMPROVEMENTS	TOWN: WESTPORT FAIRFIELD	DRAWING TITLE: CROSS SECTIONS	PROJECT NO. 158-211	DRAWING NO. XSC-083	SHEET NO. 01.05.84
------	--	------	----------------------	-----------	-------------------------	--------------------------	--------------------	--	---	--	--	--	-----------------------	---	--	---	-------------------------------	-------------------------------	------------------------------




STA.1071+00 TO STA.1071+05

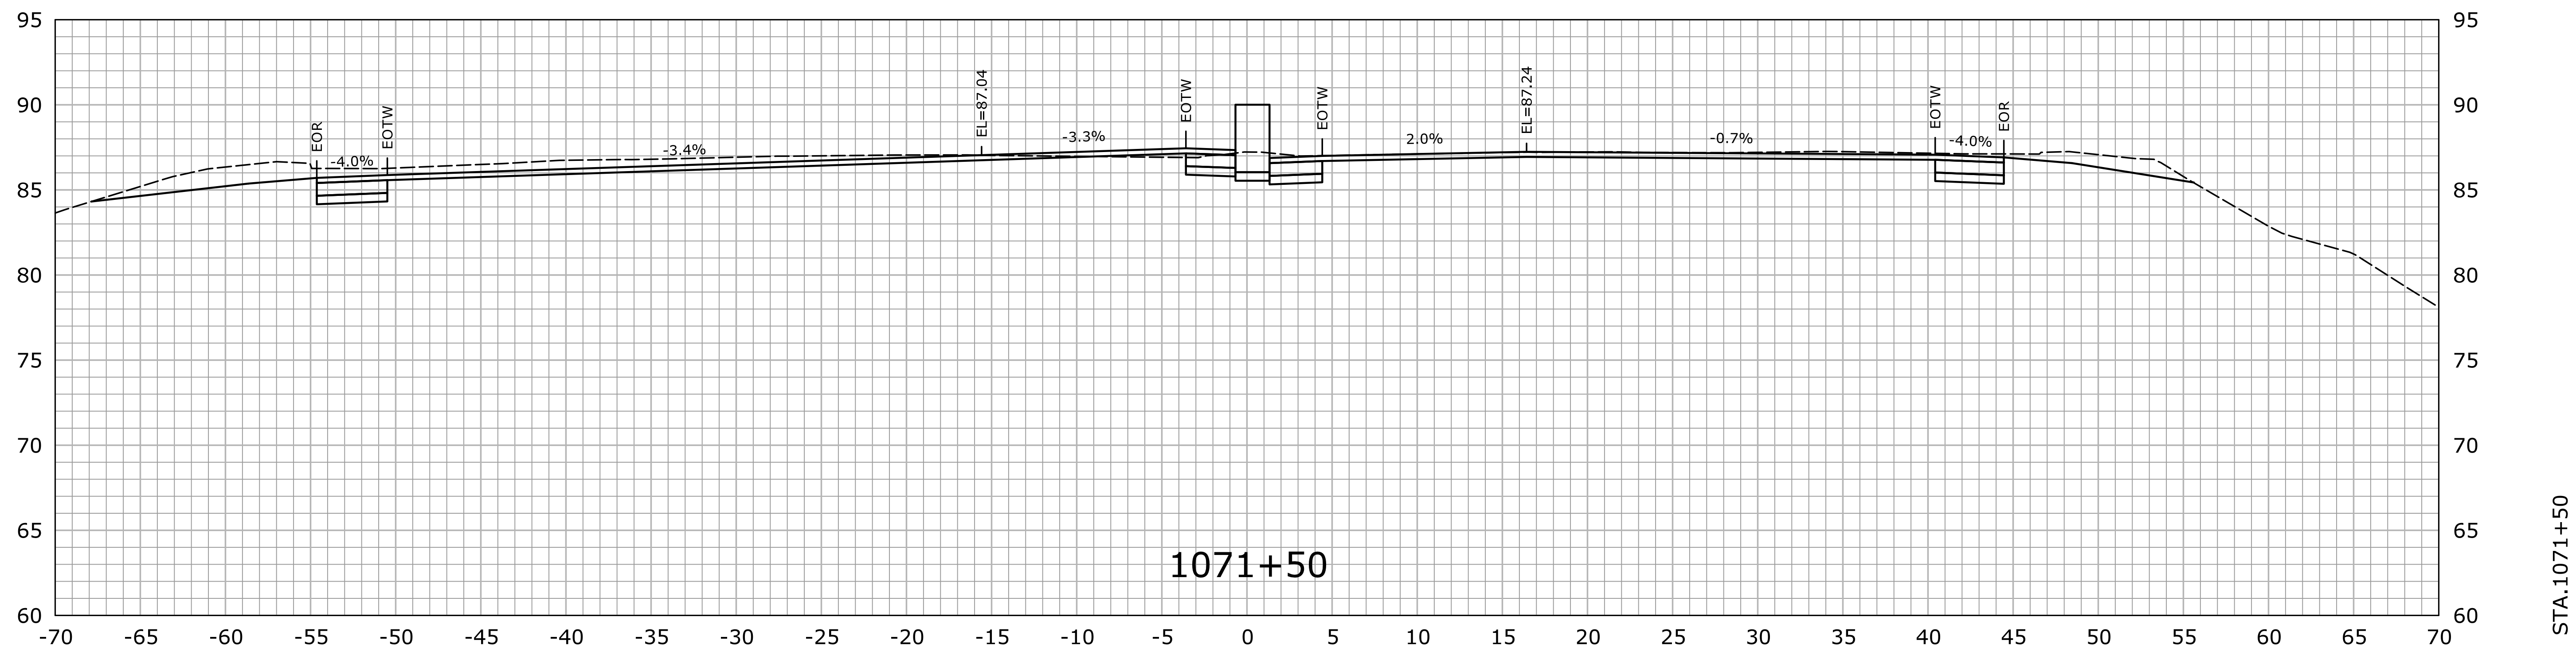
--	--	



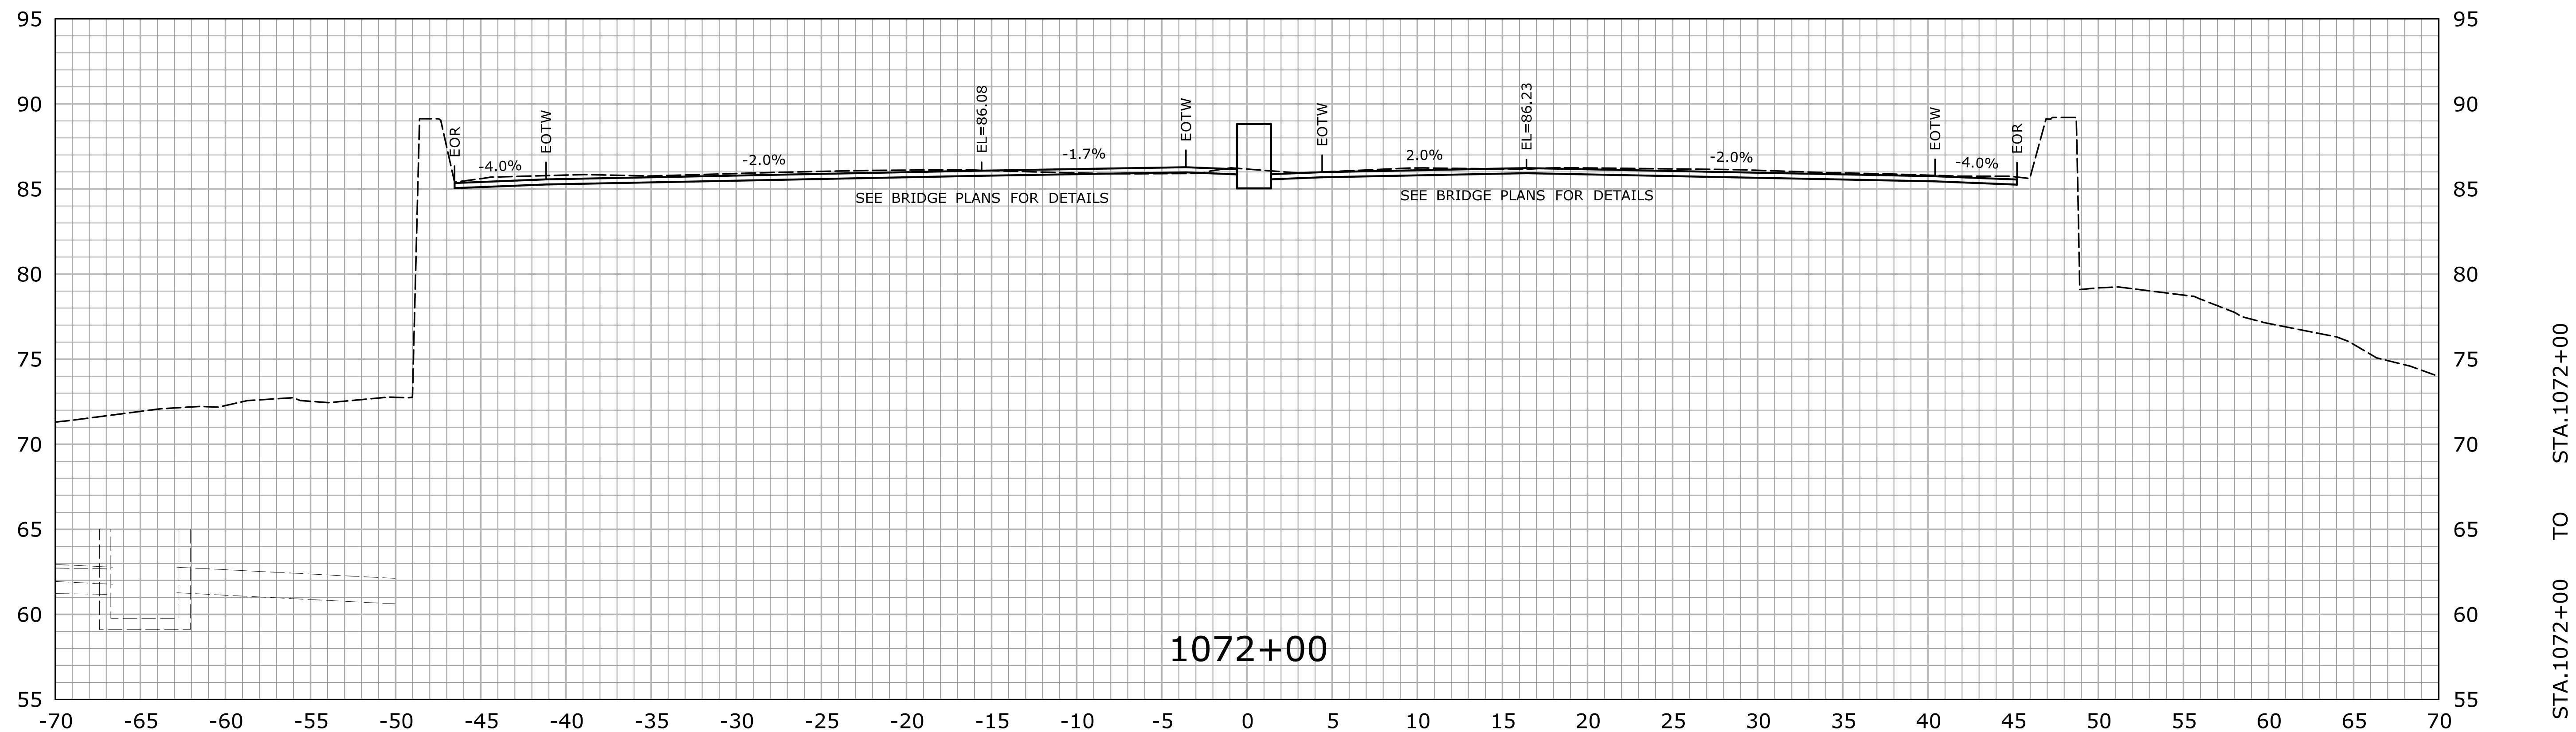



				THE INFORMATION, INCLUDING ESTIMATED QUANTITIES OF WORK, SHOWN ON THESE SHEETS IS BASED ON LIMITED INVESTIGATIONS BY THE STATE AND IS IN NO WAY WARRANTED TO INDICATE THE CONDITIONS OF ACTUAL QUANTITIES OF WORK WHICH WILL BE REQUIRED.	DESIGNER/DRAFTER: HAR		 STATE OF CONNECTICUT DEPARTMENT OF TRANSPORTATION		SIGNATURE/ BLOCK: <i>Will Burtall</i>	APPROVED BY: DATE:	PROJECT TITLE: ROUTE 15 SAFETY IMPROVEMENTS, RESURFACING, ENHANCEMENTS, AND BRIDGE IMPROVEMENTS	TOWN: WESTPORT FAIRFIELD	DRAWING TITLE: CROSS SECTIONS	PROJECT NO. 158-211									
					CHECKED BY: MSC																		
					SCALE IN FEET 0 5 10 SCALE 1" = 5'																		
					Filename: ...\\HW_MSH_0158_0211.XSC-01.dgn																		
REV.	DATE	REVISION DESCRIPTION			SHEET NO.	Plotted Date: 7/26/2016									SHEET NO. 01.05.86								

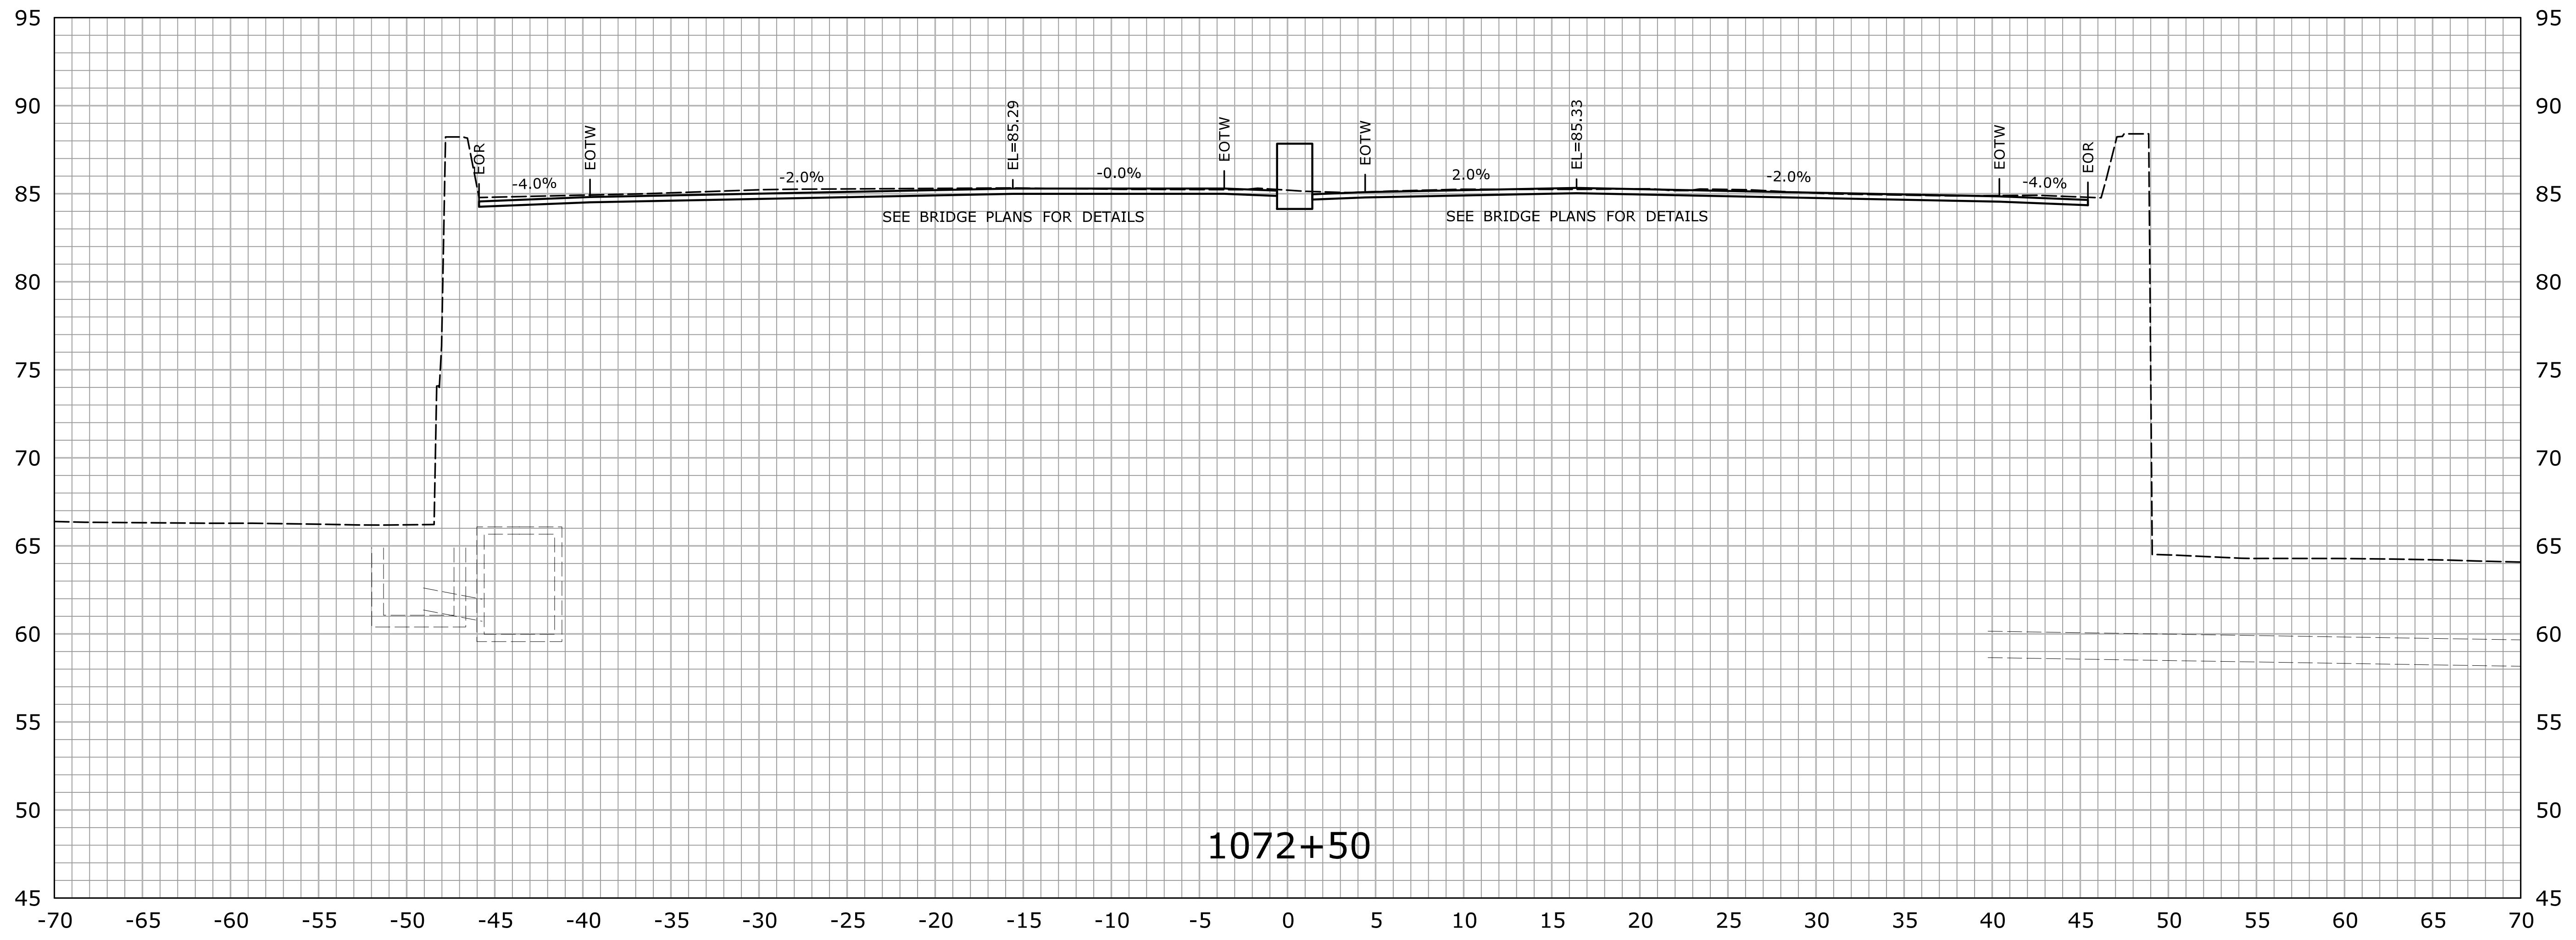

REV.		DATE	REVISION DESCRIPTION	SHEET NO.	Plotted Date: 7/26/2016	DESIGNER/DRAFTER: HAR	CHECKED BY: MSC	SCALE IN FEET 0 5 10 SCALE 1" = 5'	STATE OF CONNECTICUT DEPARTMENT OF TRANSPORTATION Filename: ...\\HW_MSH_0158_0211_XSC-01.dgn	SIGNATURE/ BLOCK: APPROVED BY: DATE:	PROJECT TITLE: ROUTE 15 SAFETY IMPROVEMENTS, RESURFACING, ENHANCEMENTS, AND BRIDGE IMPROVEMENTS	TOWN: WESTPORT FAIRFIELD DRAWING TITLE: CROSS SECTIONS	PROJECT NO. 158-211 DRAWING NO. XSC-086 SHEET NO. 01.05.87
------	--	------	----------------------	-----------	-------------------------	--------------------------	--------------------	--	--	---	---	---	--






REV.		DATE	REVISION DESCRIPTION	SHEET NO.	Plotted Date: 7/26/2016	DESIGNER/DRAFTER: HAR	CHECKED BY: MSC	SCALE IN FEET 0 5 10 SCALE 1" = 5'	 STATE OF CONNECTICUT DEPARTMENT OF TRANSPORTATION Filename: ...\\HW_MSH_0158_0211_XSC-01.dgn	SIGNATURE/ BLOCK: 	DATE:	PROJECT TITLE: ROUTE 15 SAFETY IMPROVEMENTS, RESURFACING, ENHANCEMENTS, AND BRIDGE IMPROVEMENTS	TOWN: WESTPORT FAIRFIELD	DRAWING TITLE: CROSS SECTIONS	PROJECT NO. 158-211	DRAWING NO. XSC-087	SHEET NO. 01.05.88
------	--	------	----------------------	-----------	-------------------------	--------------------------	--------------------	--	--	---	-------	---	--	---	-------------------------------	-------------------------------	------------------------------

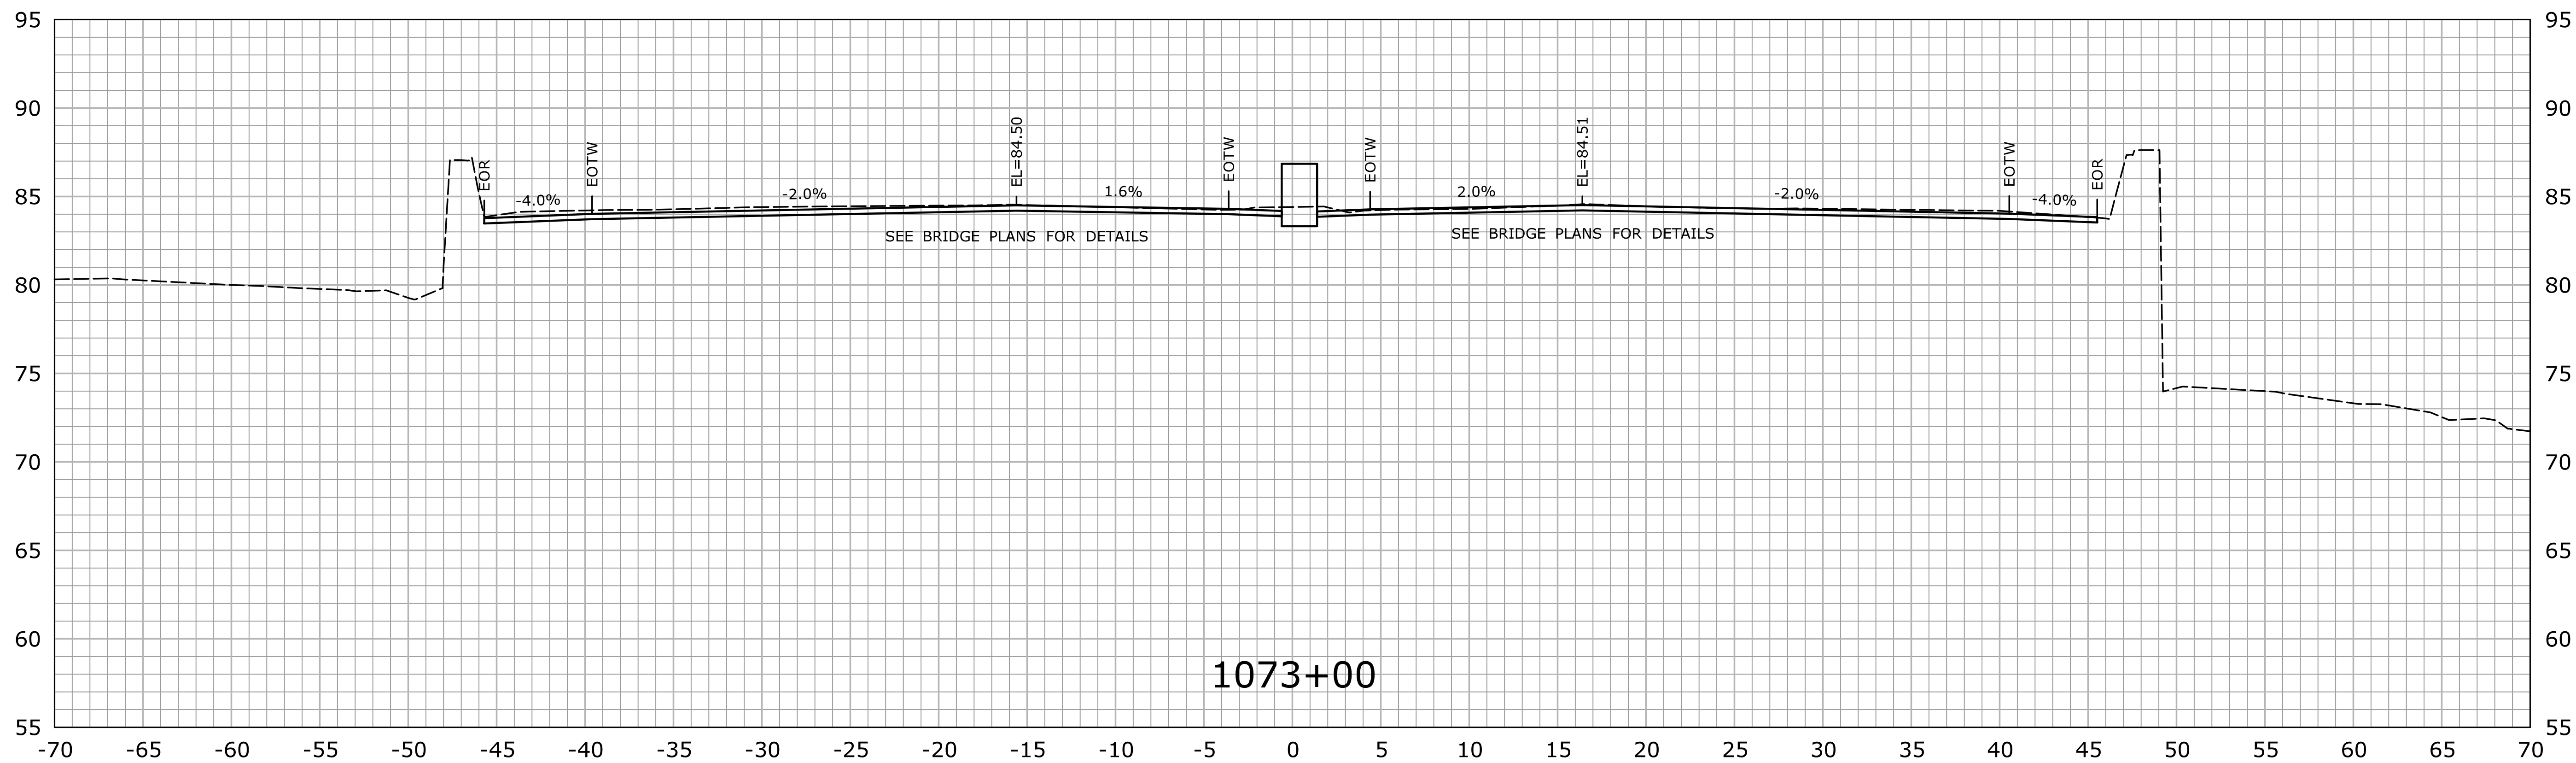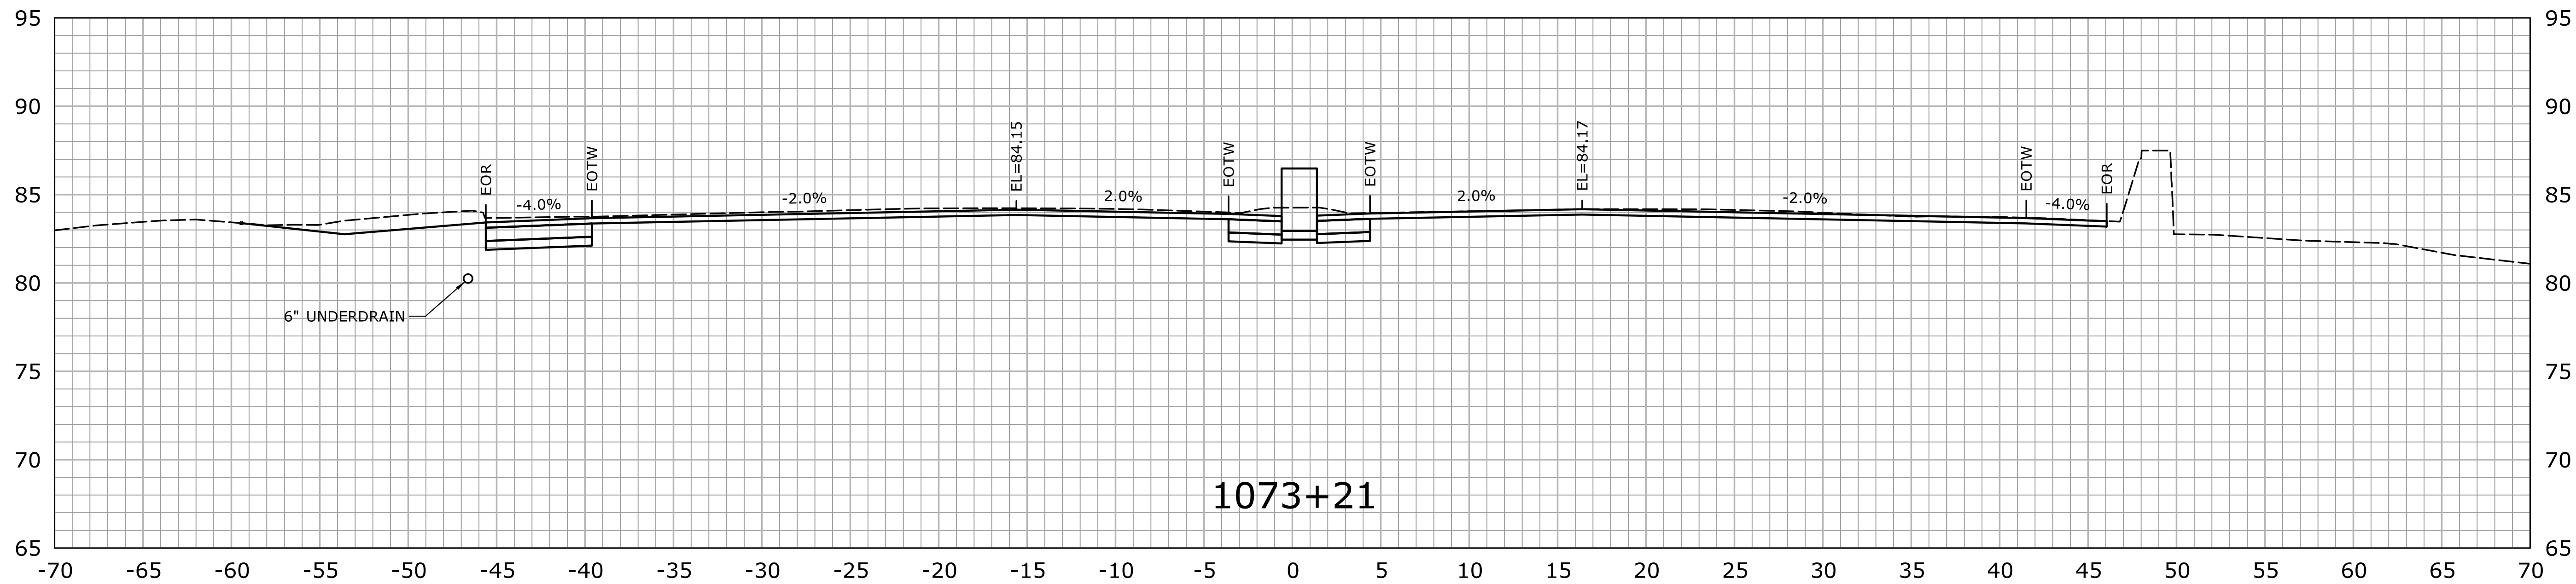

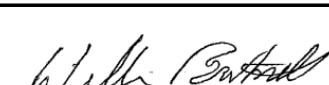




STA.1073+00 TO STA.1073+21

REV.		DATE	REVISION DESCRIPTION	SHEET NO.	Plotted Date: 7/26/2016	DESIGNER/DRAFTER: HAR	CHECKED BY: MSC	SCALE IN FEET 0 5 10 SCALE 1" = 5'		STATE OF CONNECTICUT DEPARTMENT OF TRANSPORTATION Filename: ...\\HW_MSH_0158_0211_XSC-01.dgn		SIGNATURE/ BLOCK: APPROVED BY: DATE:	PROJECT TITLE: ROUTE 15 SAFETY IMPROVEMENTS, RESURFACING, ENHANCEMENTS, AND BRIDGE IMPROVEMENTS	TOWN: WESTPORT FAIRFIELD DRAWING TITLE: CROSS SECTIONS	PROJECT NO. 158-211 DRAWING NO. XSC-088 SHEET NO. 01.05.89
------	--	------	----------------------	-----------	-------------------------	--------------------------	--------------------	--	--	--	--	---	---	---	--

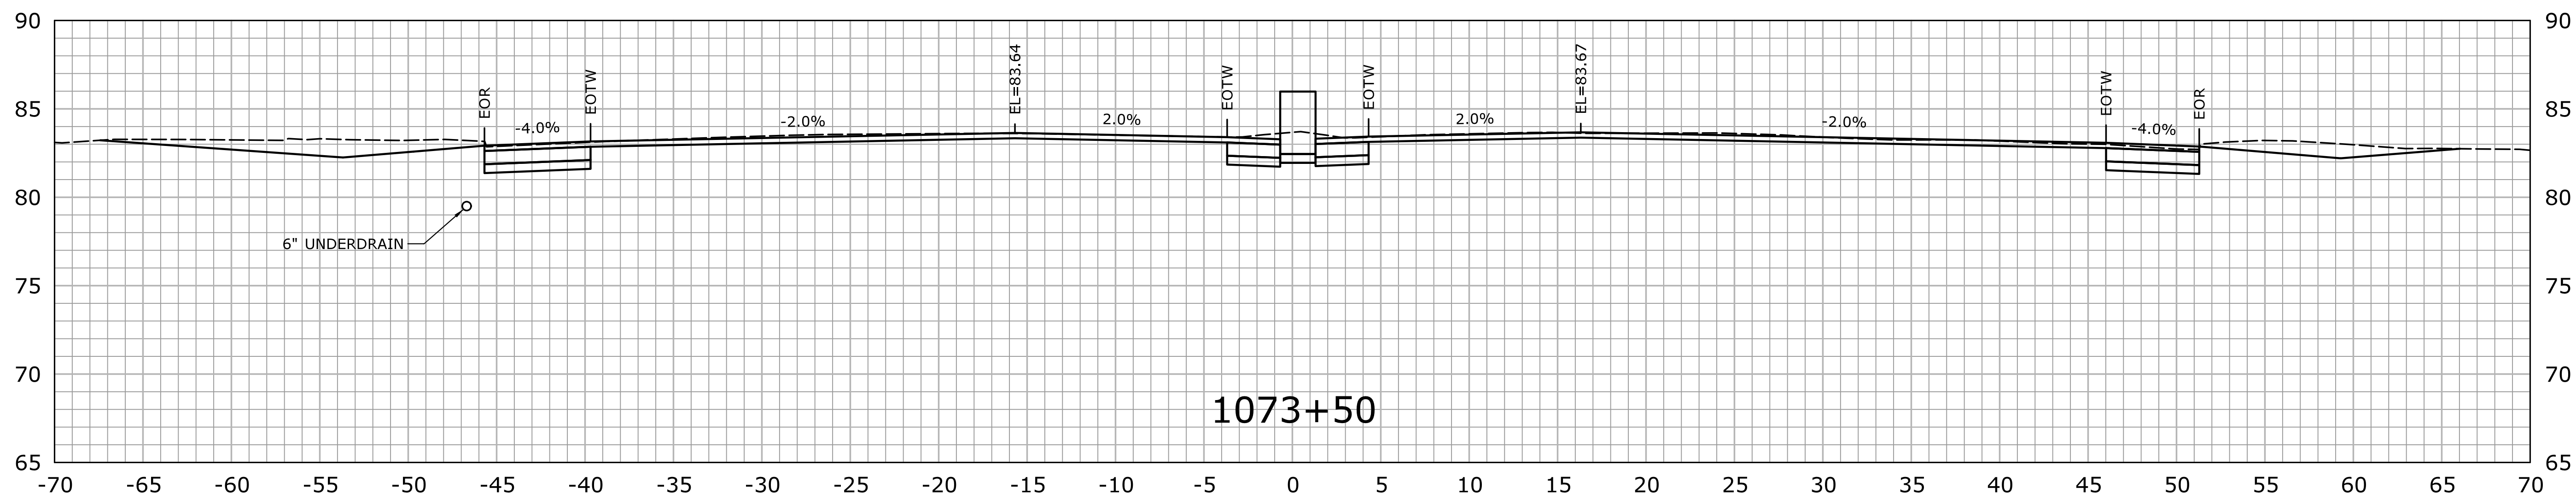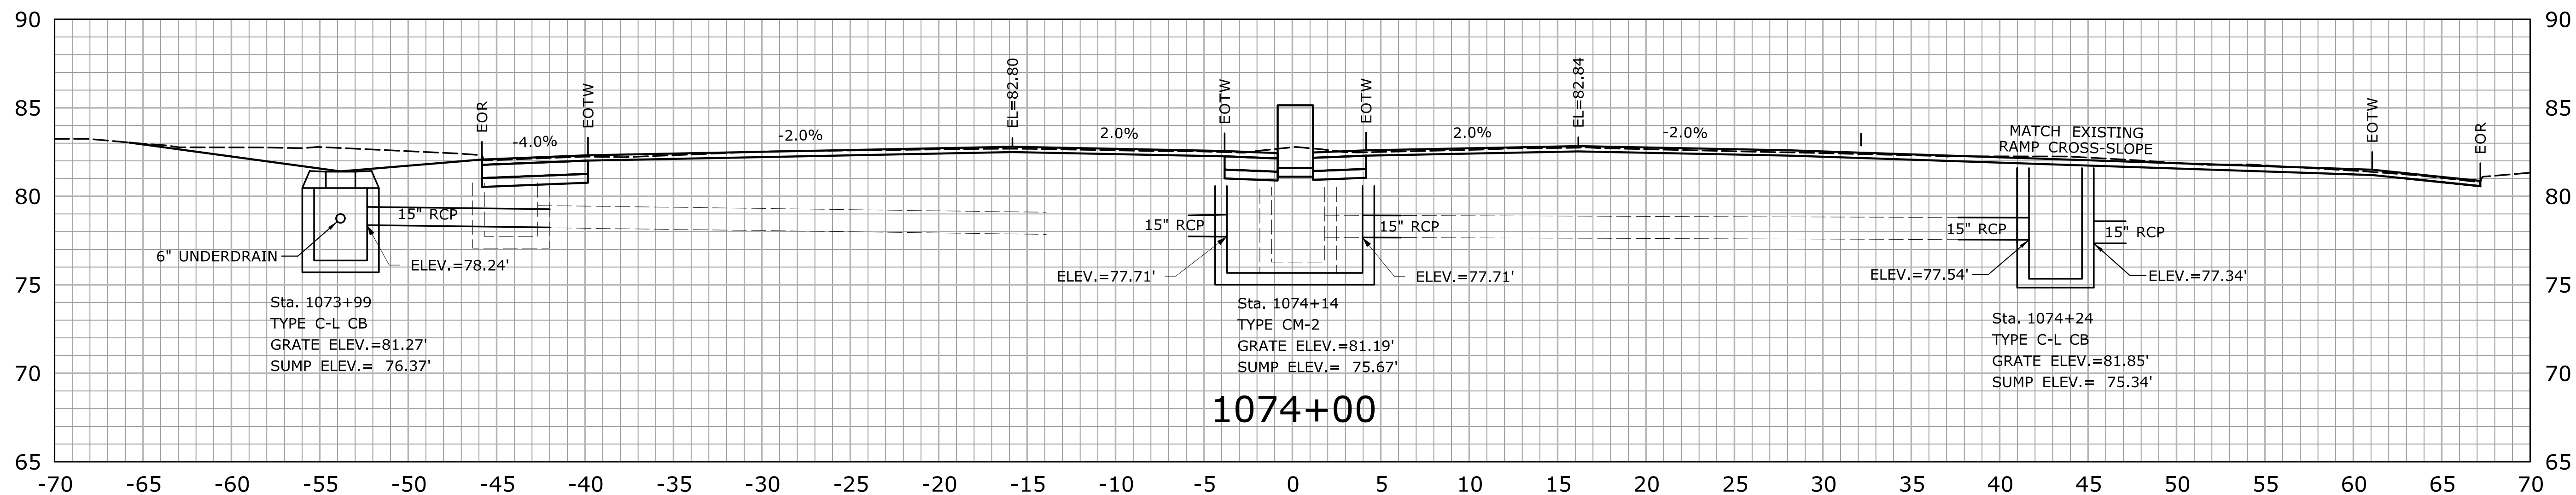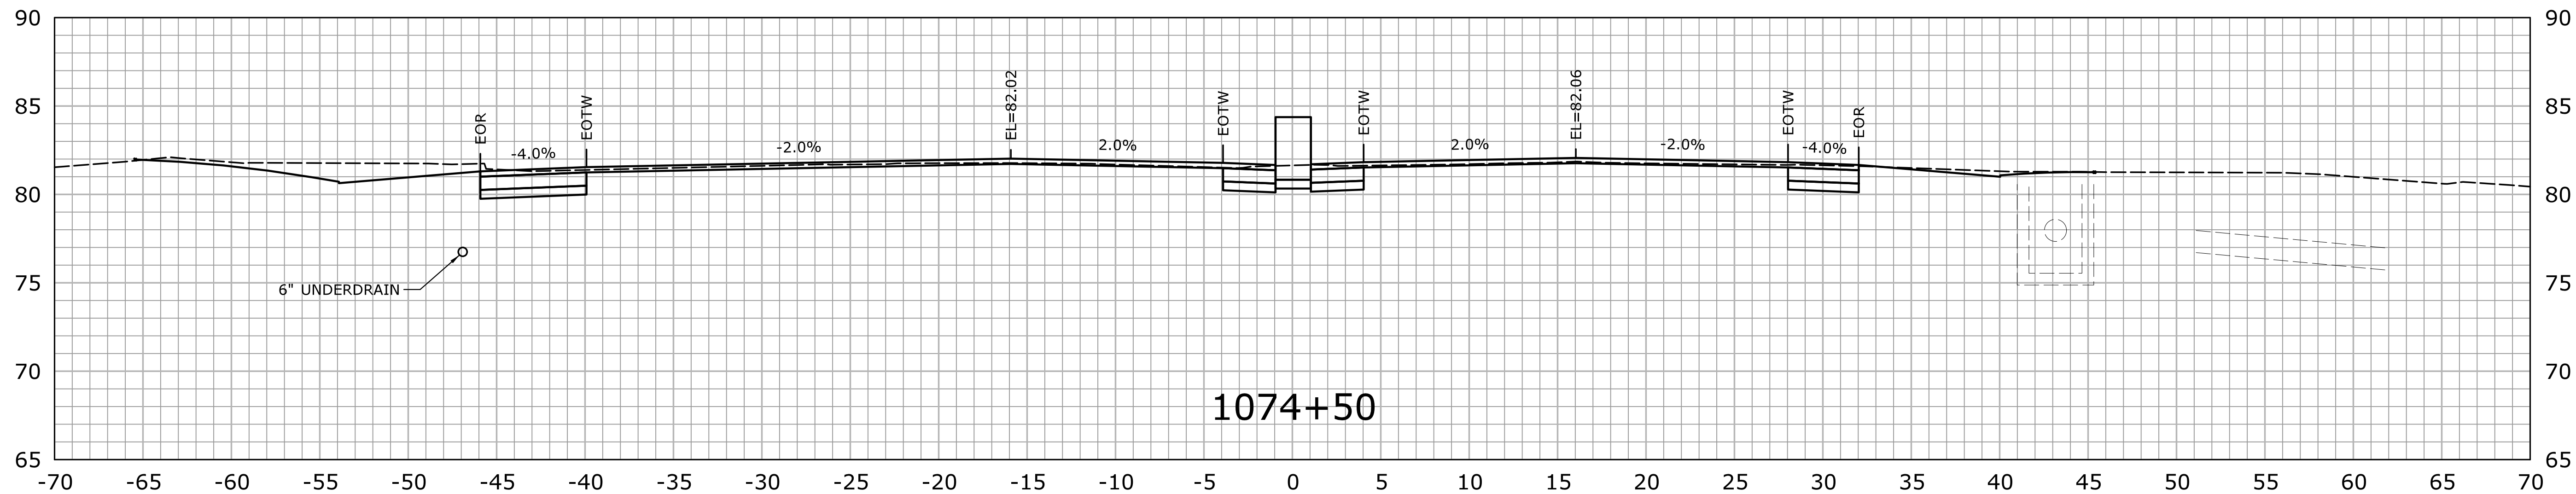



STA.1073+50 TO STA.1074+50

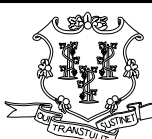				THE INFORMATION, INCLUDING ESTIMATED QUANTITIES OF WORK, SHOWN ON THESE SHEETS IS BASED ON LIMITED INVESTIGATIONS BY THE STATE AND IS IN NO WAY WARRANTED TO INDICATE THE CONDITIONS OF ACTUAL QUANTITIES OF WORK WHICH WILL BE REQUIRED.				DESIGNER/DRAFTER: HAR		STATE OF CONNECTICUT DEPARTMENT OF TRANSPORTATION		SIGNATURE/ BLOCK:	PROJECT TITLE: ROUTE 15 SAFETY IMPROVEMENTS, RESURFACING, ENHANCEMENTS, AND BRIDGE IMPROVEMENTS	TOWN: WESTPORT FAIRFIELD	PROJECT NO. 158-211		
				CHECKED BY: MSC								OFFICE OF ENGINEERING					
				SCALE IN FEET 0 5 10 SCALE 1" = 5'								APPROVED BY: 				DATE:	
REV.	DATE	REVISION DESCRIPTION		SHEET NO.	Plotted Date: 7/26/2016				Filename: ...\\HW_MSH_0158_0211_XSC-01.dgn				DRAWING TITLE: CROSS SECTIONS				SHEET NO. 01.05.90

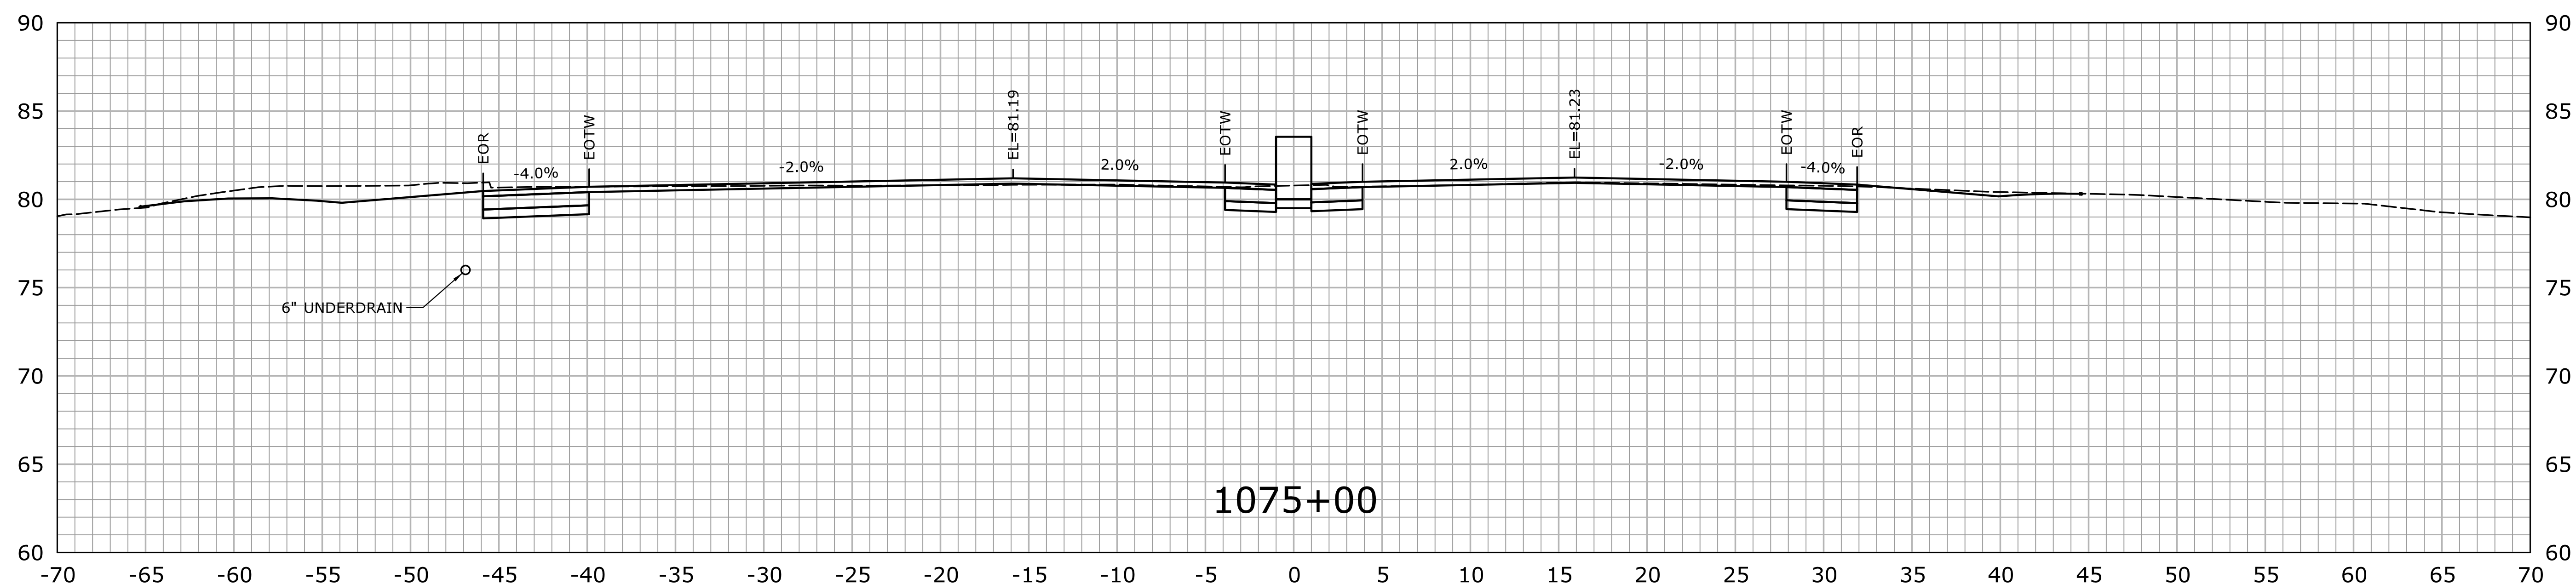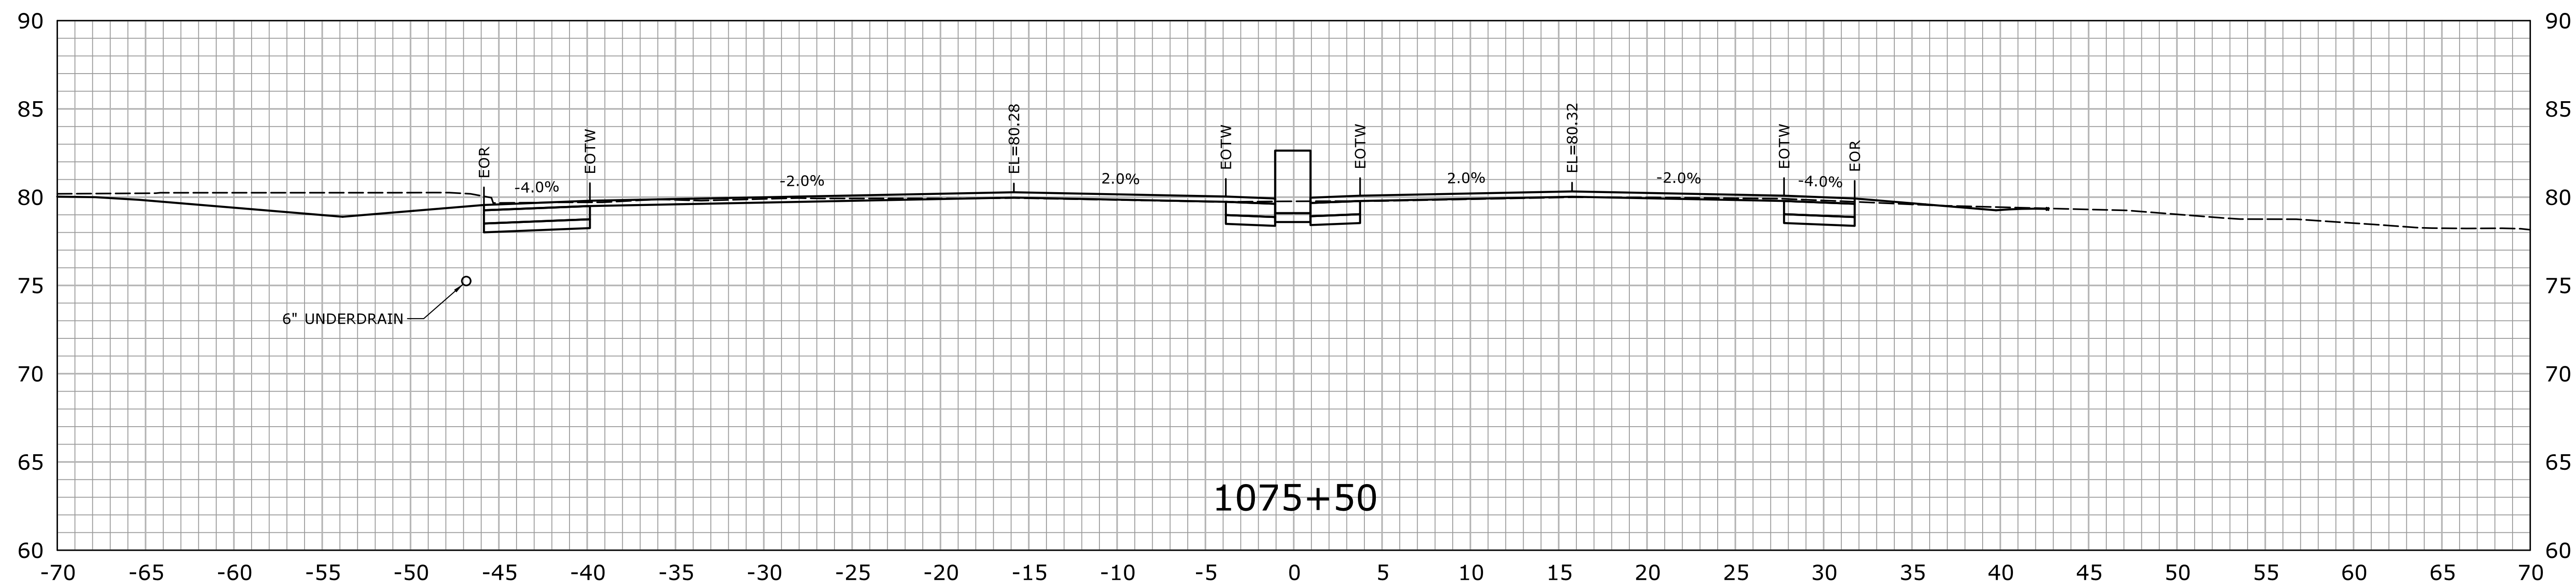






STA.1075+00 TO STA.1075+50

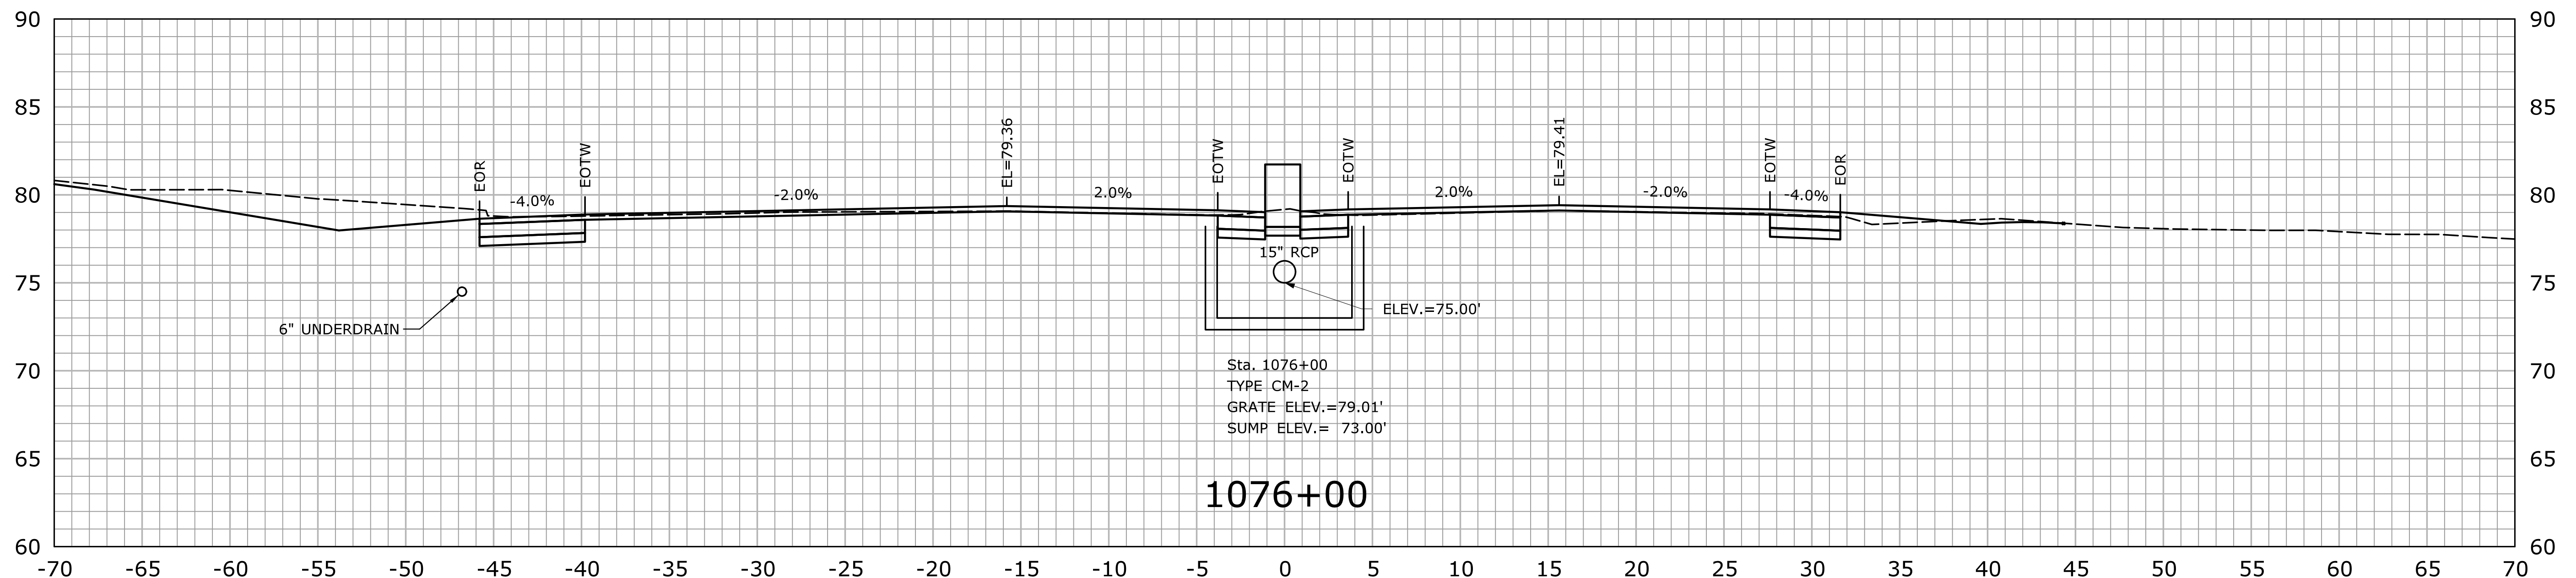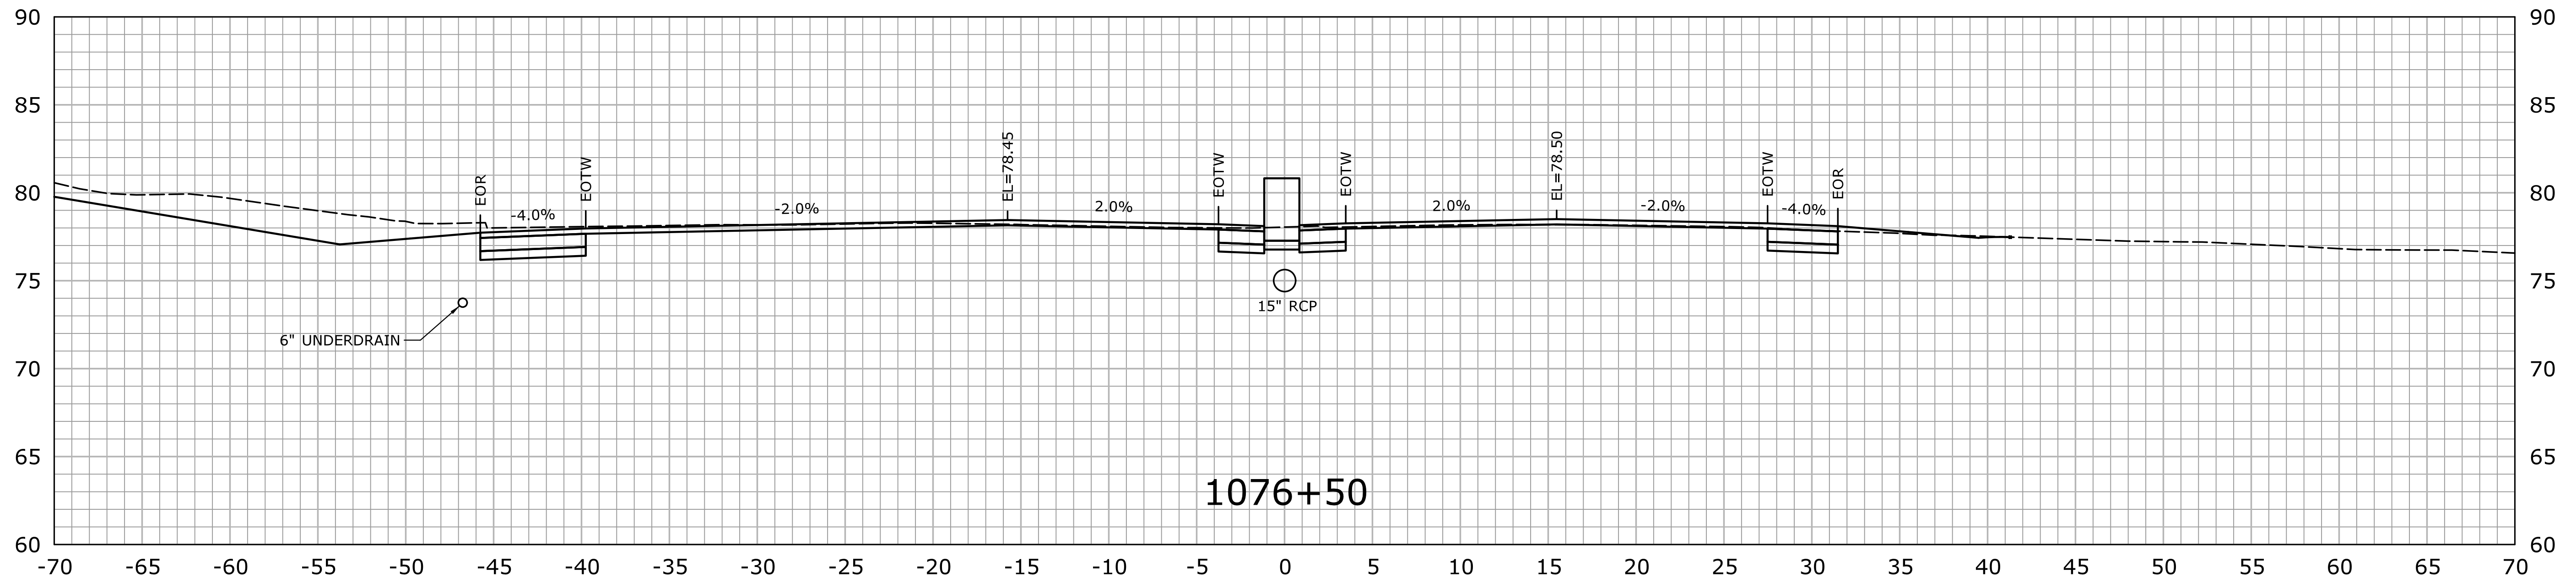[illegible]

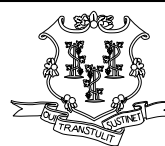




STA.1076+00 TO STA.1076+50

				DESIGNER/DRAFTER: HAR		 STATE OF CONNECTICUT DEPARTMENT OF TRANSPORTATION <small>Filename: ...\\HW_MSH_0158_0211_XSC-01.dgn</small>	 OFFICE OF ENGINEERING	SIGNATURE/ BLOCK: <i>Willie B. ...</i>	PROJECT TITLE: ROUTE 15 SAFETY IMPROVEMENTS, RESURFACING, ENHANCEMENTS, AND BRIDGE IMPROVEMENTS	TOWN: WESTPORT FAIRFIELD	DRAWING TITLE: CROSS SECTIONS	PROJECT NO. 158-211 DRAWING NO. XSC-091 SHEET NO. 01.05.92	
				CHECKED BY: MSC									APPROVED BY: _____ DATE: _____
				SCALE IN FEET  SCALE 1" = 5'									
REV.	DATE	REVISION DESCRIPTION	SHEET NO.	Plotted Date: 7/26/2016									

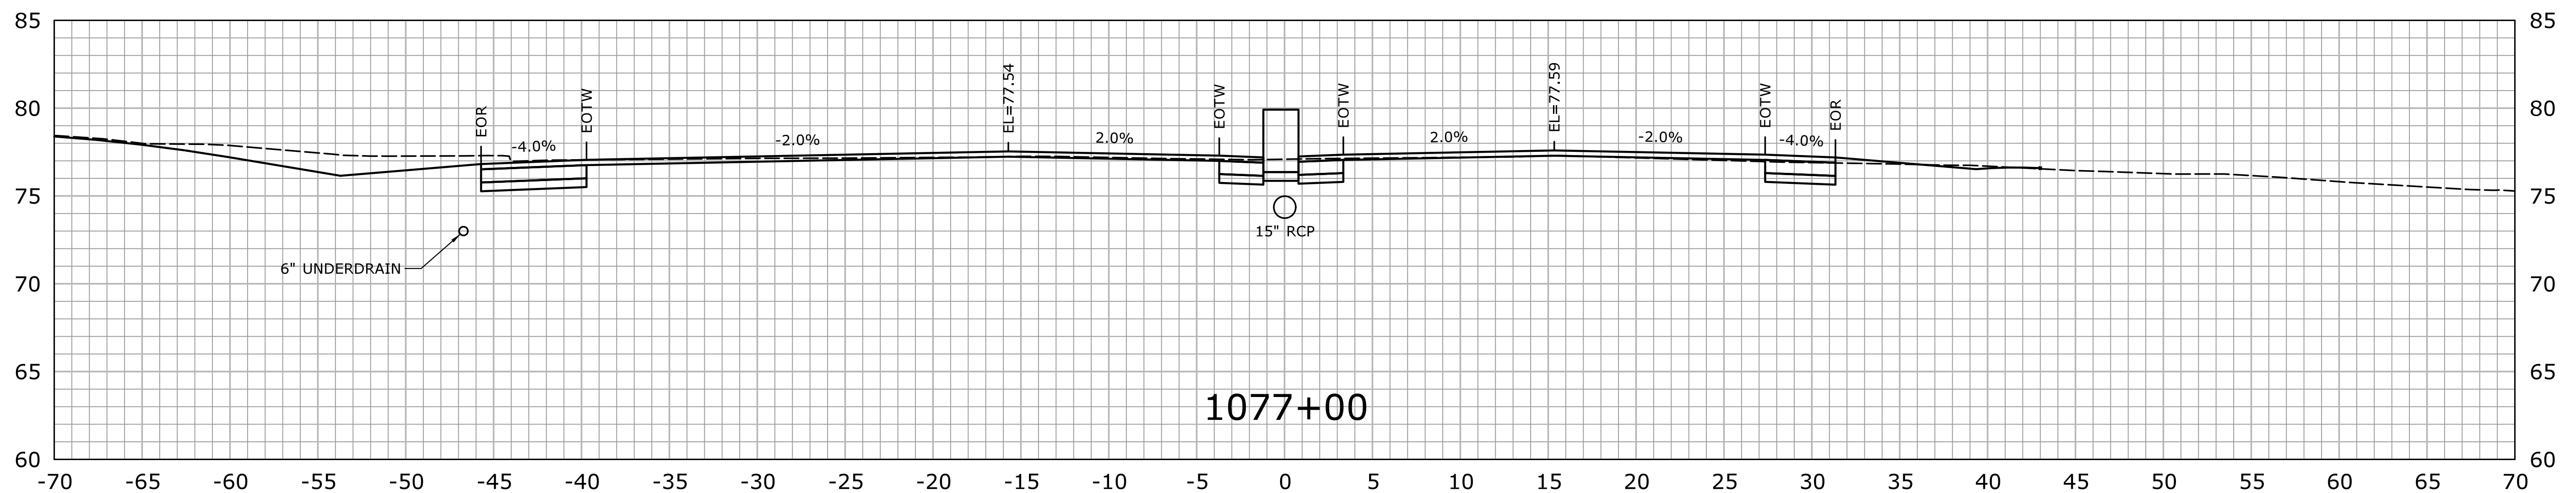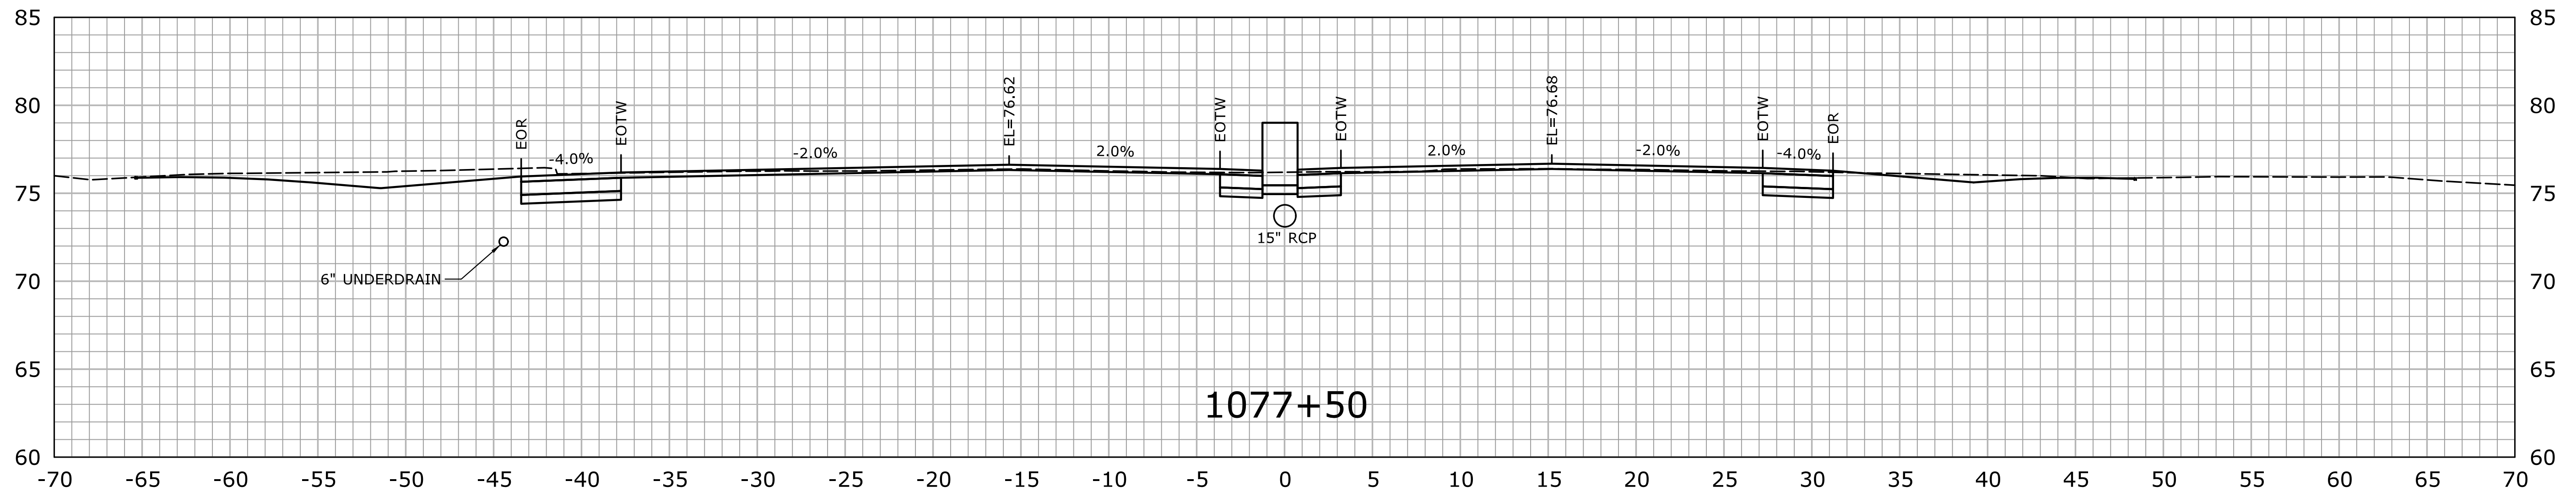



STA.1077+00 TO STA.1077+50

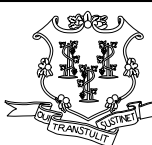				DESIGNER/DRAFTER: HAR		 STATE OF CONNECTICUT DEPARTMENT OF TRANSPORTATION		SIGNATURE/ BLOCK: <i>Will Butts</i>		PROJECT TITLE: ROUTE 15 SAFETY IMPROVEMENTS, RESURFACING, ENHANCEMENTS, AND BRIDGE IMPROVEMENTS	TOWN: WESTPORT FAIRFIELD	DRAWING TITLE: CROSS SECTIONS	PROJECT NO. 158-211 DRAWING NO. XSC-092 SHEET NO. 01.05.93						
				CHECKED BY: MSC				APPROVED BY:											
				SCALE IN FEET 0 5 10 SCALE 1" = 5'				DATE:											
REV.	DATE	REVISION DESCRIPTION	SHEET NO.	Plotted Date: 7/26/2016		Filename: ...\\HW_MSH_0158_0211_XSC-01.dgn													

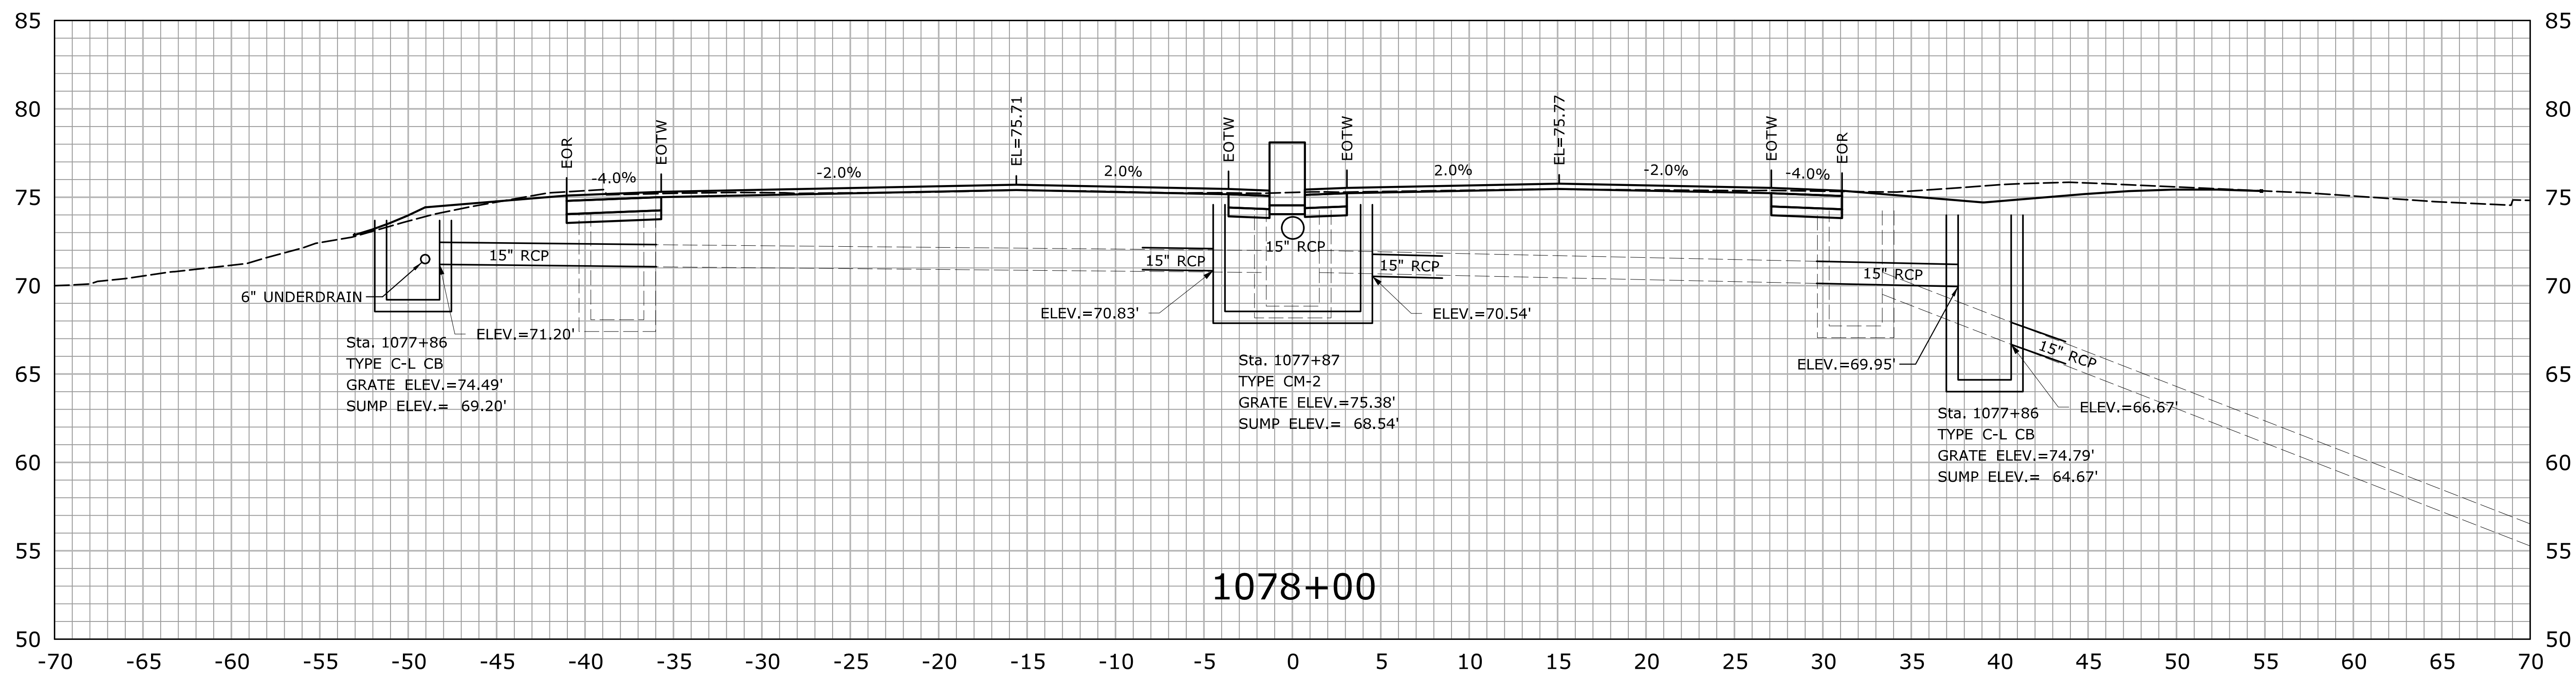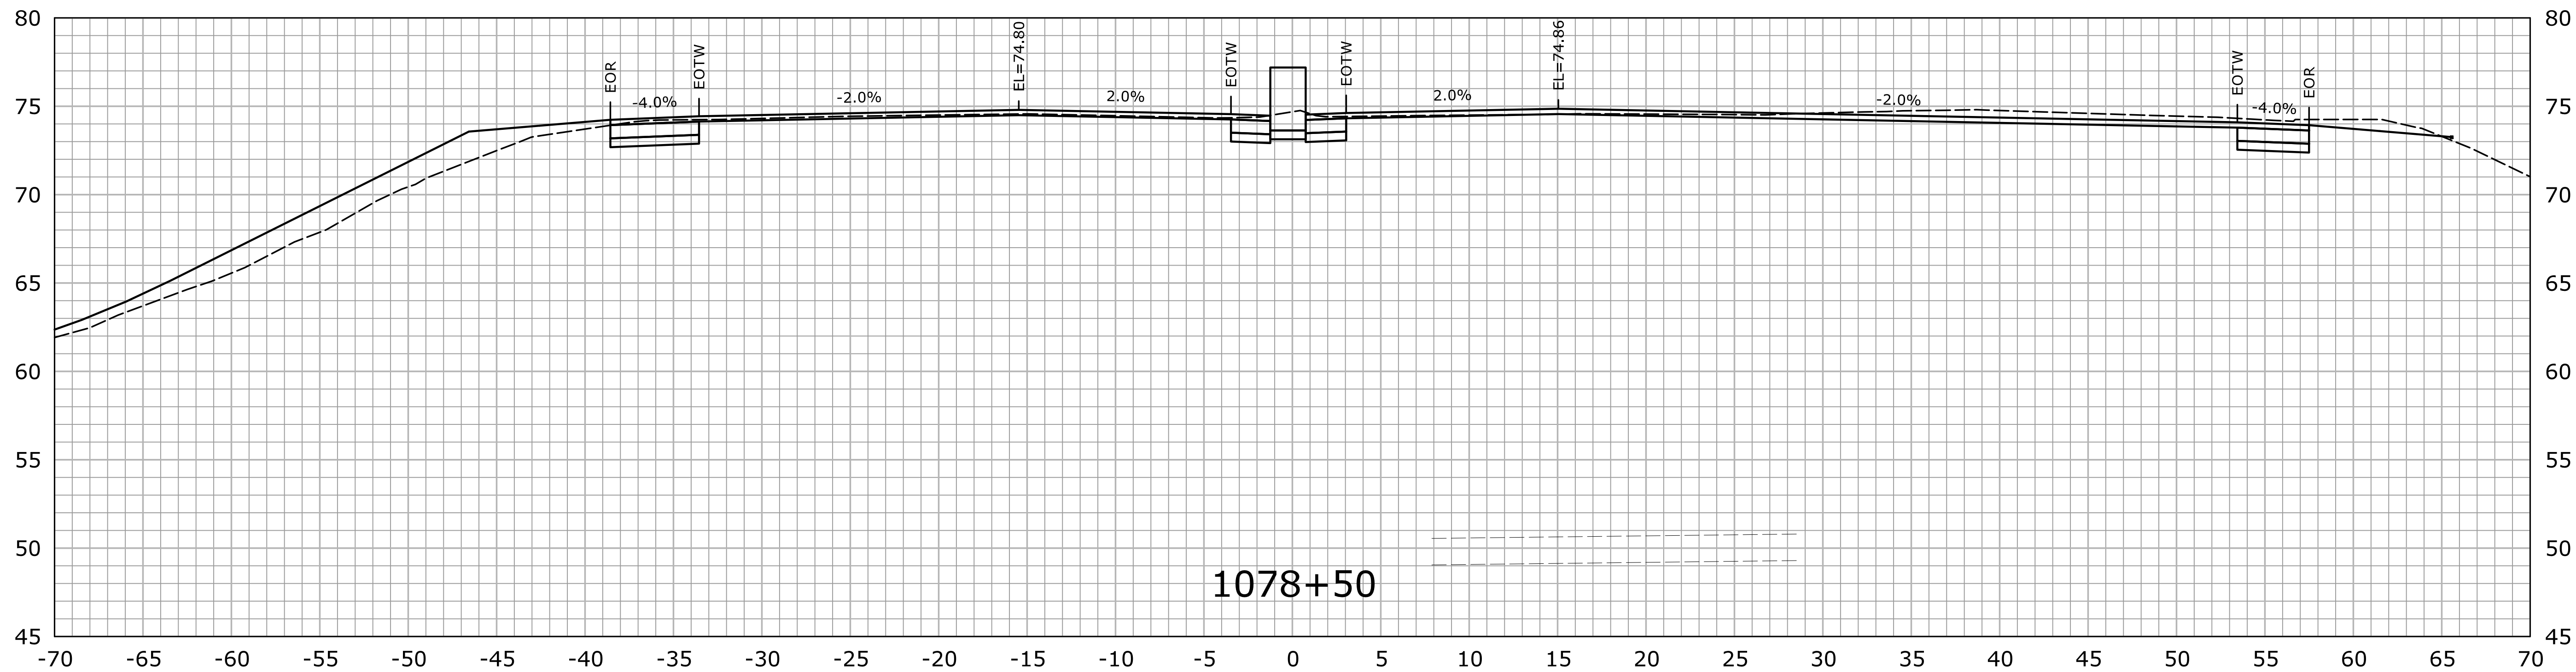


STA.1078+00 TO STA.1078+50

				DESIGNER/DRAFTER: HAR		SIGNATURE/ BLOCK:		PROJECT TITLE:		TOWN:		PROJECT NO.	
				CHECKED BY: MSC		OFFICE OF ENGINEERING		ROUTE 15 SAFETY IMPROVEMENTS, RESURFACING, ENHANCEMENTS, AND BRIDGE IMPROVEMENTS		WESTPORT FAIRFIELD		DRAWING NO.	
				SCALE IN FEET 0 5 10 SCALE 1" = 5'		APPROVED BY: <i>Will B. Burt</i>		DATE:		DRAWING TITLE: CROSS SECTIONS		SHEET NO.	
THE INFORMATION, INCLUDING ESTIMATED QUANTITIES OF WORK, SHOWN ON THESE SHEETS IS BASED ON LIMITED INVESTIGATIONS BY THE STATE AND IS IN NO WAY WARRANTED TO INDICATE THE CONDITIONS OF ACTUAL QUANTITIES OF WORK WHICH WILL BE REQUIRED.				STATE OF CONNECTICUT DEPARTMENT OF TRANSPORTATION		FILENAME: ...HW_MSH_0158_0211_XSC-01.dgn						158-211	
REV. DATE REVISION DESCRIPTION SHEET NO. Plotted Date: 7/26/2016												XSC-093	
												01.05.94	

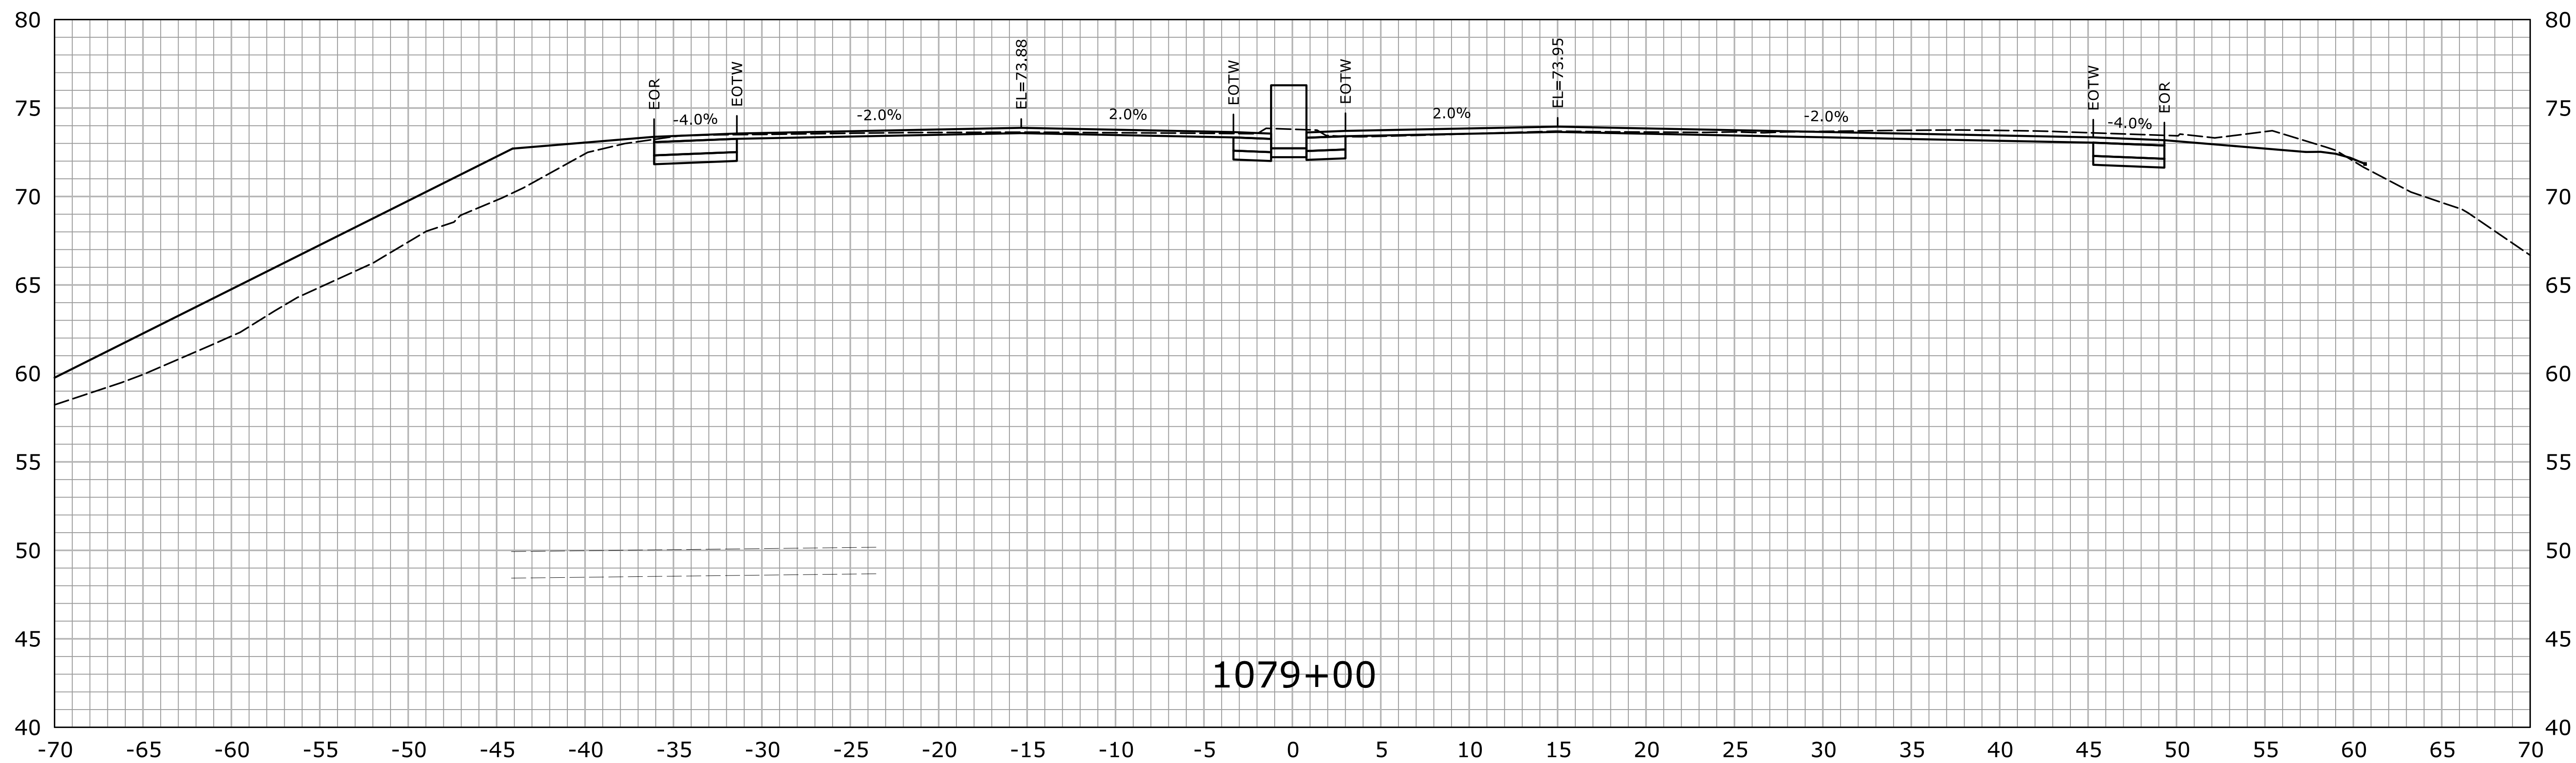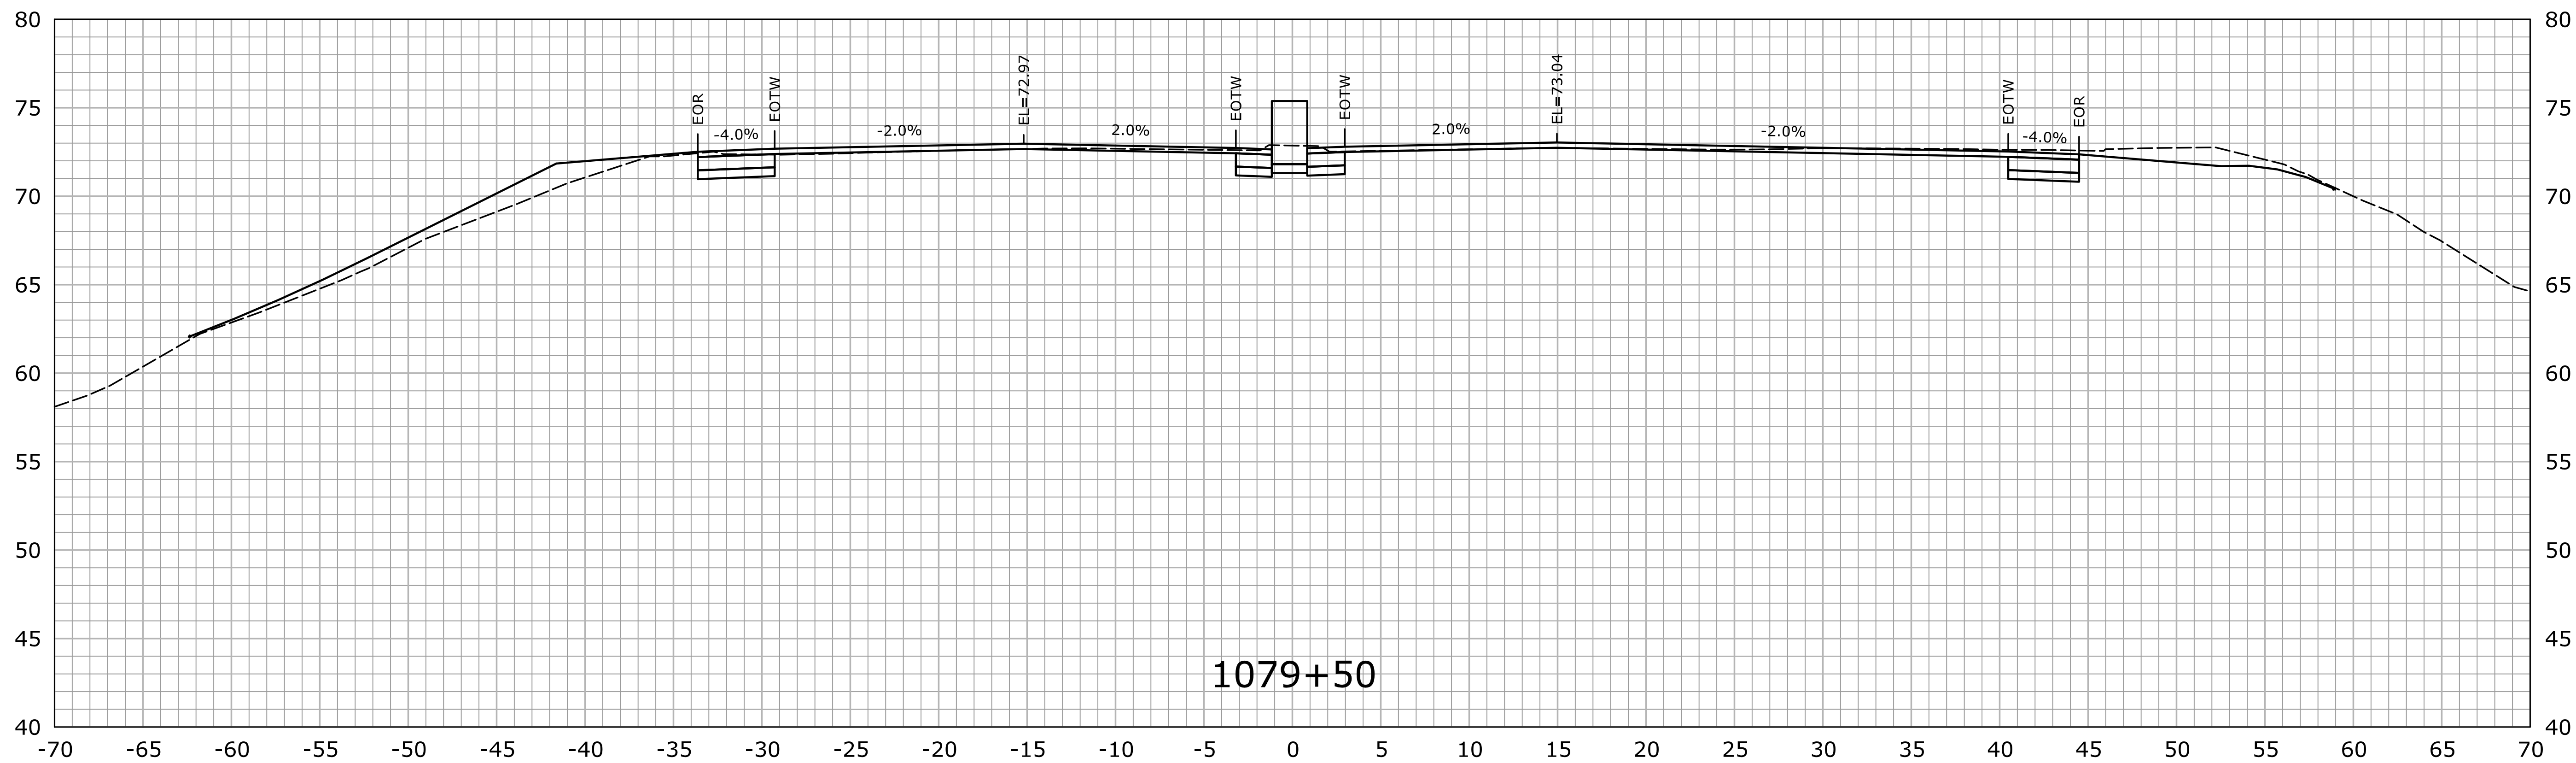

STA.1079+00 TO STA.1079+50

				DESIGNER/DRAFTER: HAR		 STATE OF CONNECTICUT DEPARTMENT OF TRANSPORTATION		SIGNATURE/ BLOCK: <i>Will Burt</i>		PROJECT TITLE: ROUTE 15 SAFETY IMPROVEMENTS, RESURFACING, ENHANCEMENTS, AND BRIDGE IMPROVEMENTS		TOWN: WESTPORT FAIRFIELD		PROJECT NO. 158-211	
				CHECKED BY: MSC				APPROVED BY: DATE:				DRAWING TITLE: CROSS SECTIONS		DRAWING NO. XSC-094	
				SCALE IN FEET 0 5 10 SCALE 1" = 5'											
				THE INFORMATION, INCLUDING ESTIMATED QUANTITIES OF WORK, SHOWN ON THESE SHEETS IS BASED ON LIMITED INVESTIGATIONS BY THE STATE AND IS IN NO WAY WARRANTED TO INDICATE THE CONDITIONS OF ACTUAL QUANTITIES OF WORK WHICH WILL BE REQUIRED.											
				Plotted Date: 7/26/2016		Filename: ...\\HW_MSH_0158_0211_XSC-01.dgn									
REV.	DATE	REVISION DESCRIPTION	SHEET NO.												

